


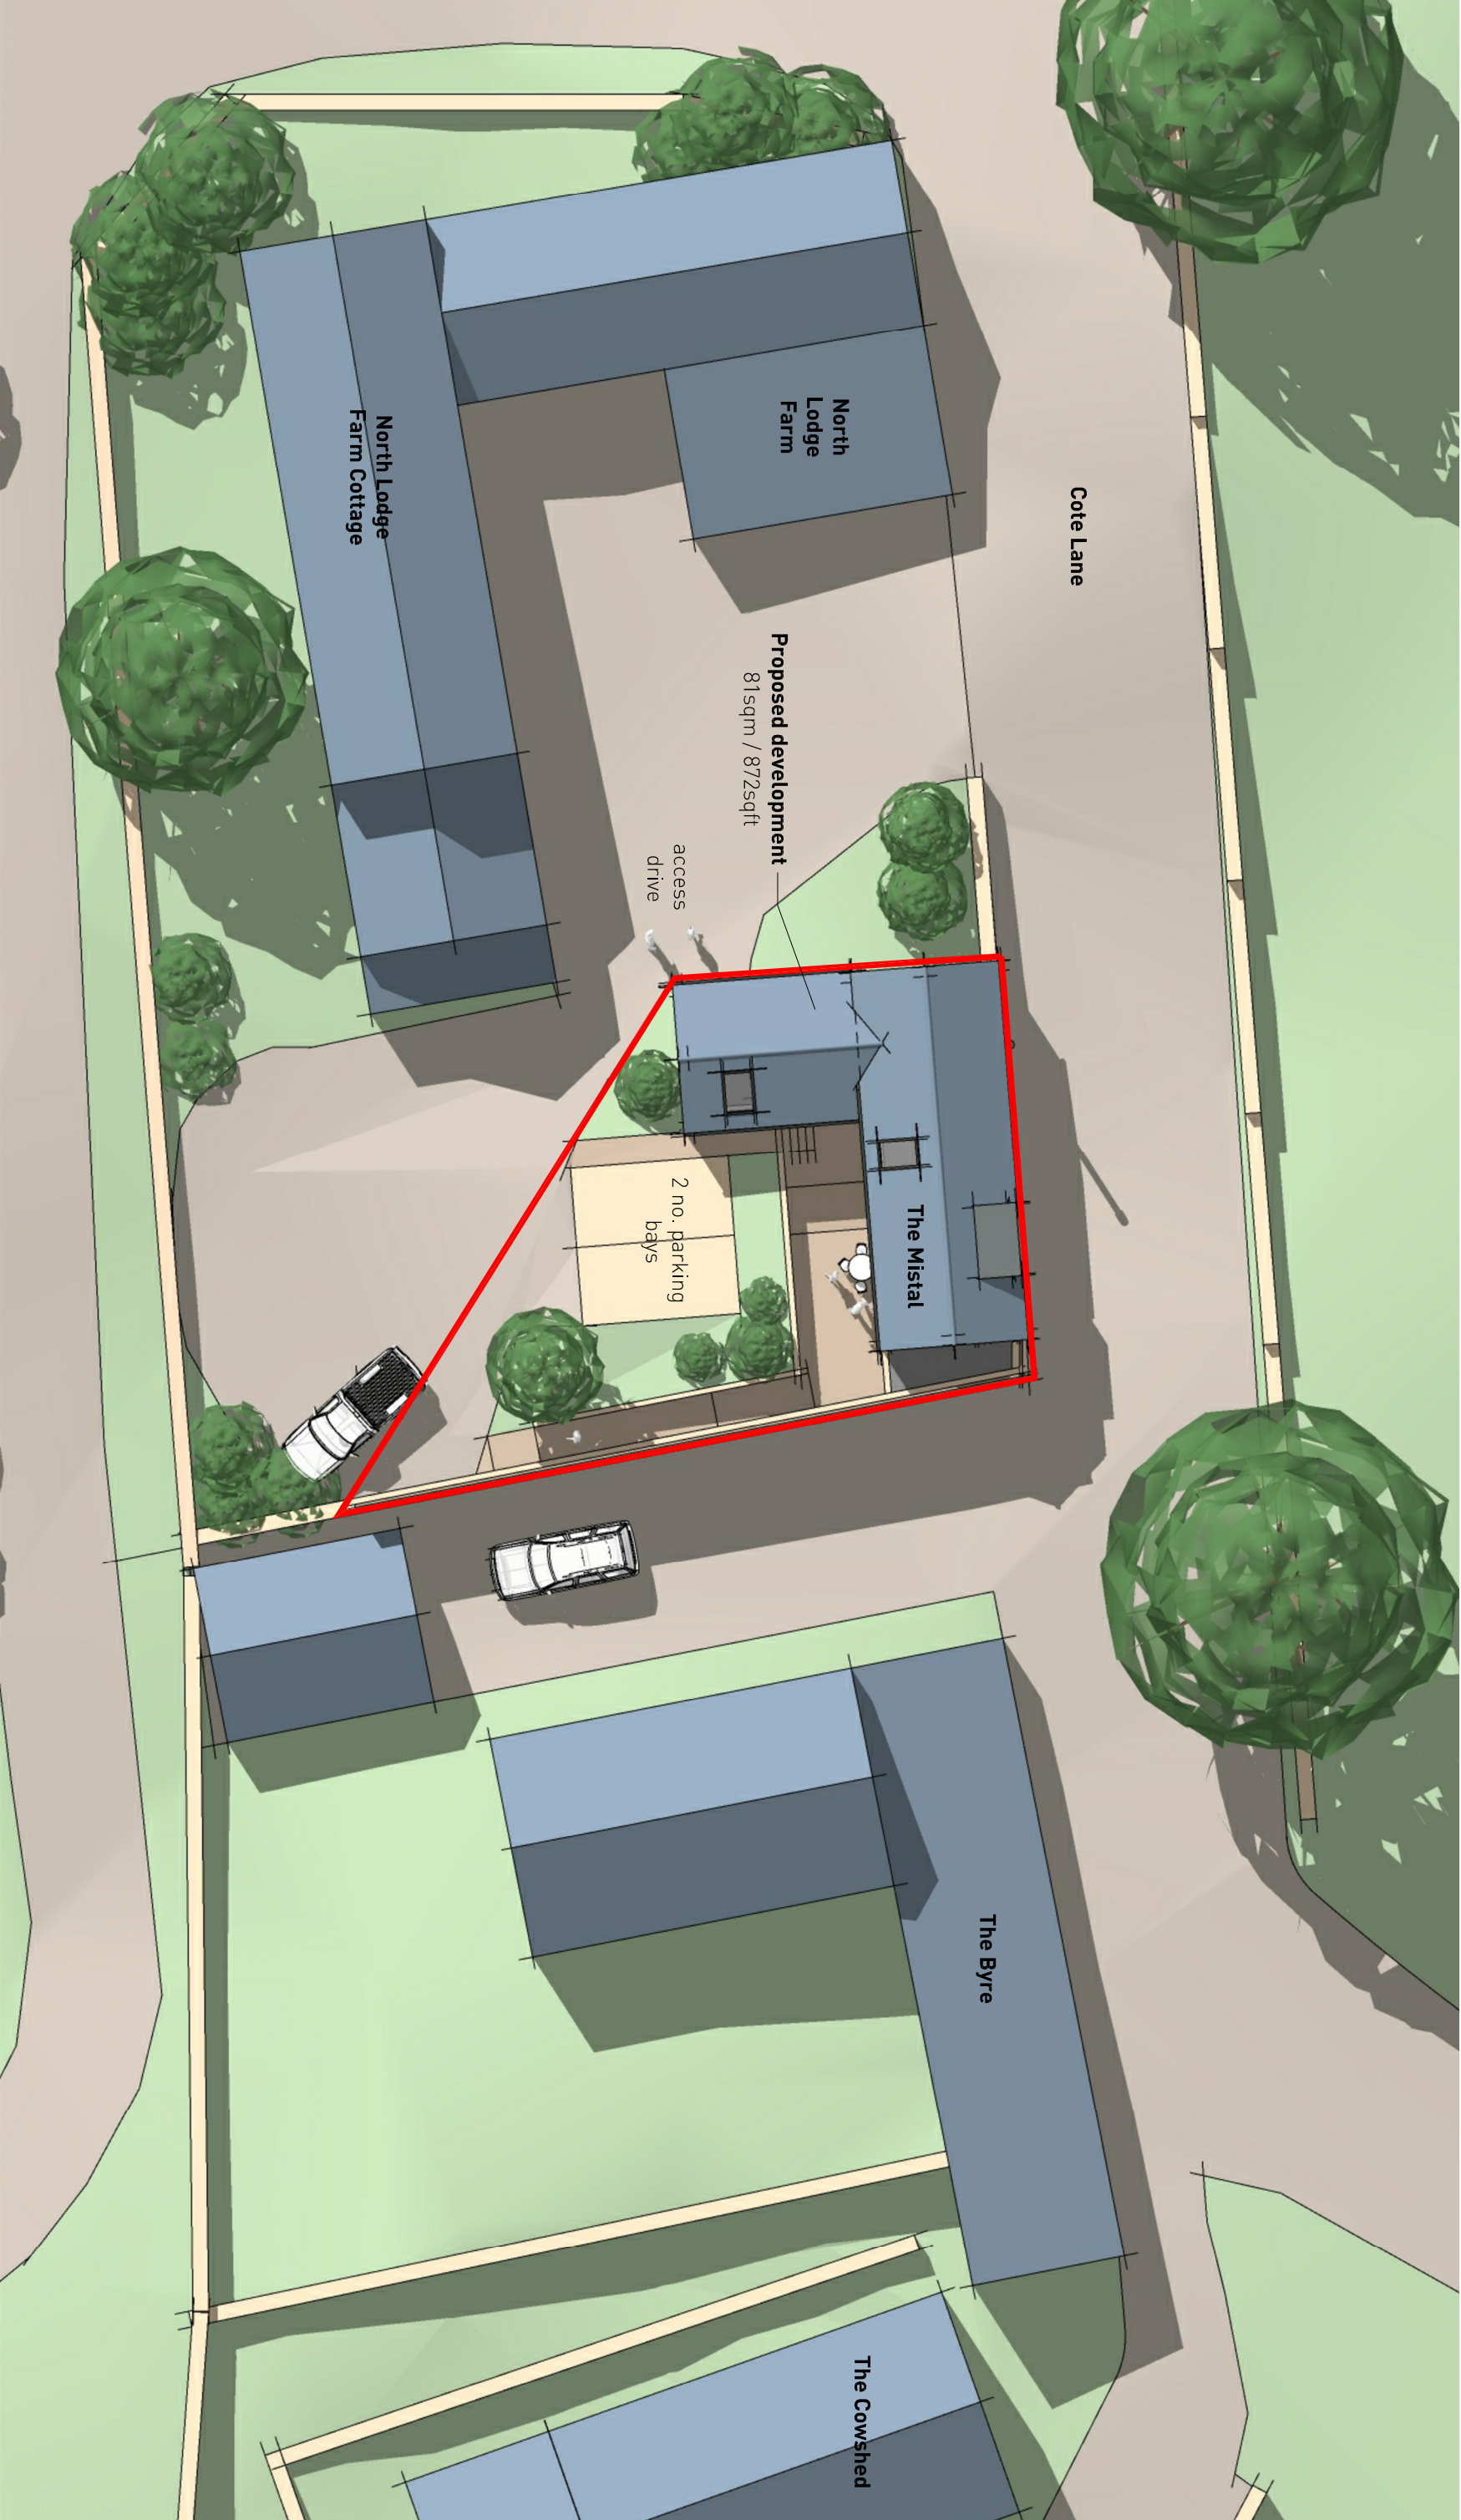

Contractor must verify all dimensions on site before commencing any work or shop drawings. If this drawing exceeds the quantities taken in any way the Architects are to be informed before the work is initiated. Only figured dimensions to be taken from this drawing. Do not scale off this drawing. Drawings based on Ordnance Survey and/or existing record drawings - design and drawing errors are not the responsibility of the Architects. The Architects accept no liability for errors in the drawing. The drawing is for the use of the Client only. It is not to be used for any other purpose without the written permission of the Controller of Her Majesty's Stationery Office. Crown Copyright reserved. Enjoy Design Ltd.

Notes:

| Rev. | Des. | By | Date | Checked |
|------|------|----|------|---------|
|      |      |    |      |         |

Status: **PLANNING**

The Old Brewery  
High Court  
Leeds  
LS2 7ES  
Tel: 0113 242 3622  
www.enjoy-design.co.uk

|             |                                 |             |            |
|-------------|---------------------------------|-------------|------------|
| Client:     | Alan Turner                     | Job No.     | 19025      |
| Project:    | The Mistal, Fixby, Huddersfield |             |            |
| Title:      | Site Plan_PROPOSED              |             |            |
| Date:       | 27.11.19                        | Scale:      | 1:200 @ A3 |
| Drawing No: | MDGP                            | Drawn By:   | GM         |
|             |                                 | Checked By: |            |
|             |                                 | Revision:   |            |

ENJOY  
DESIGN