
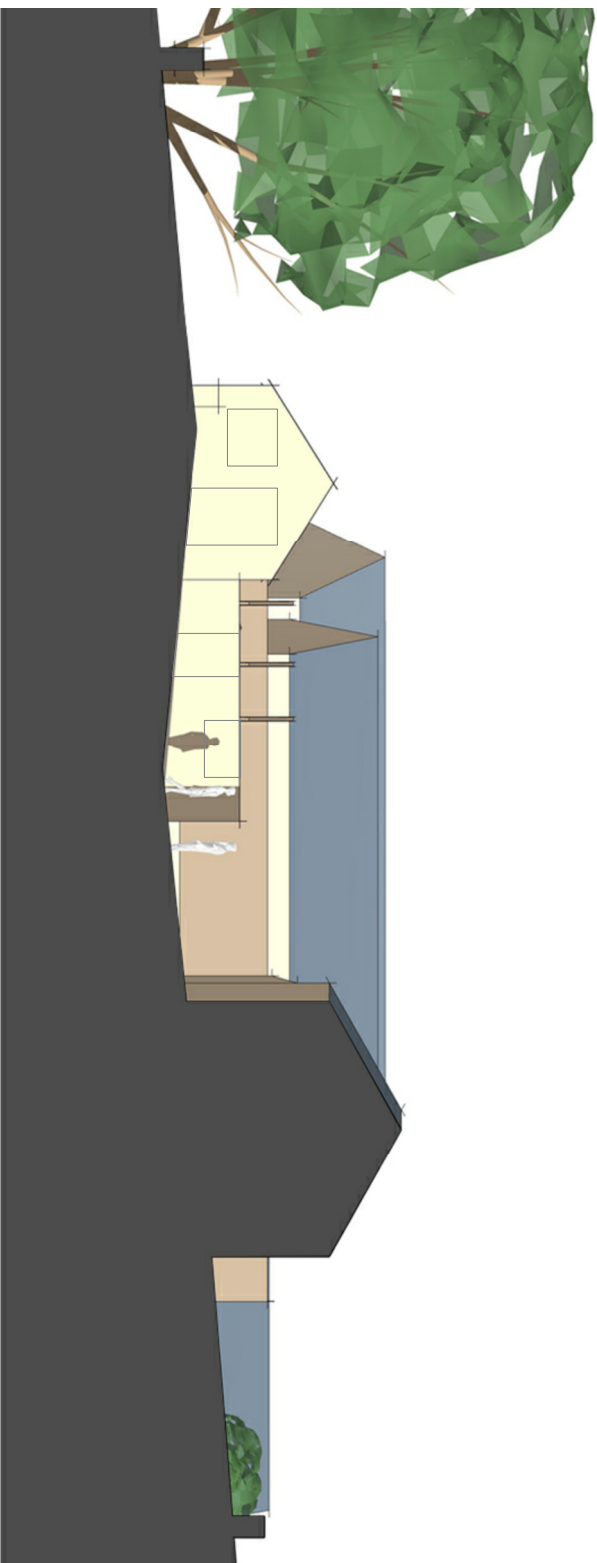
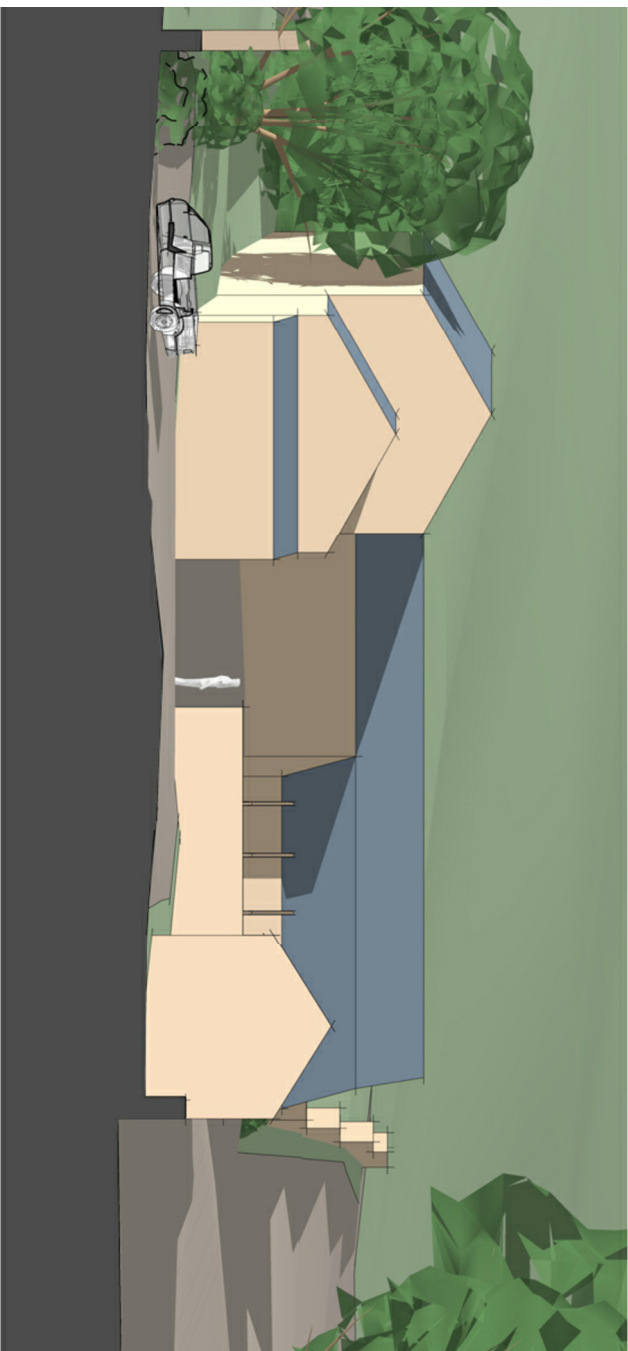
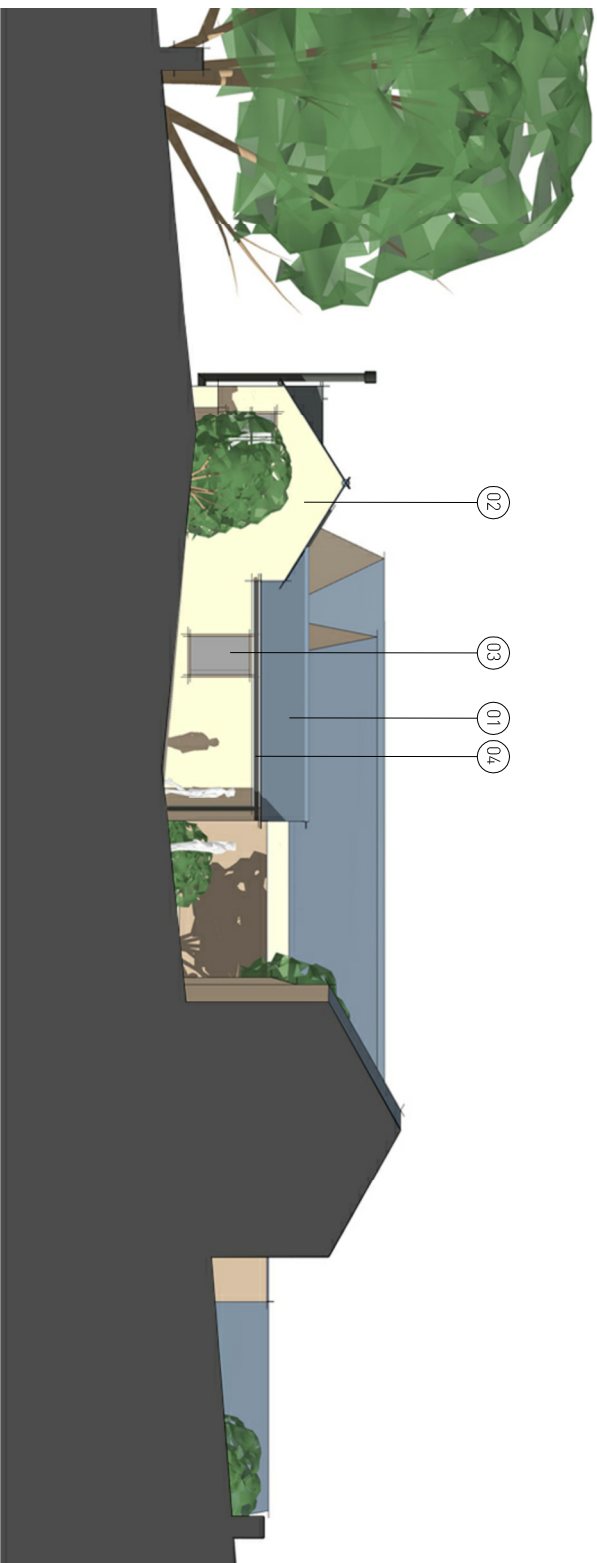


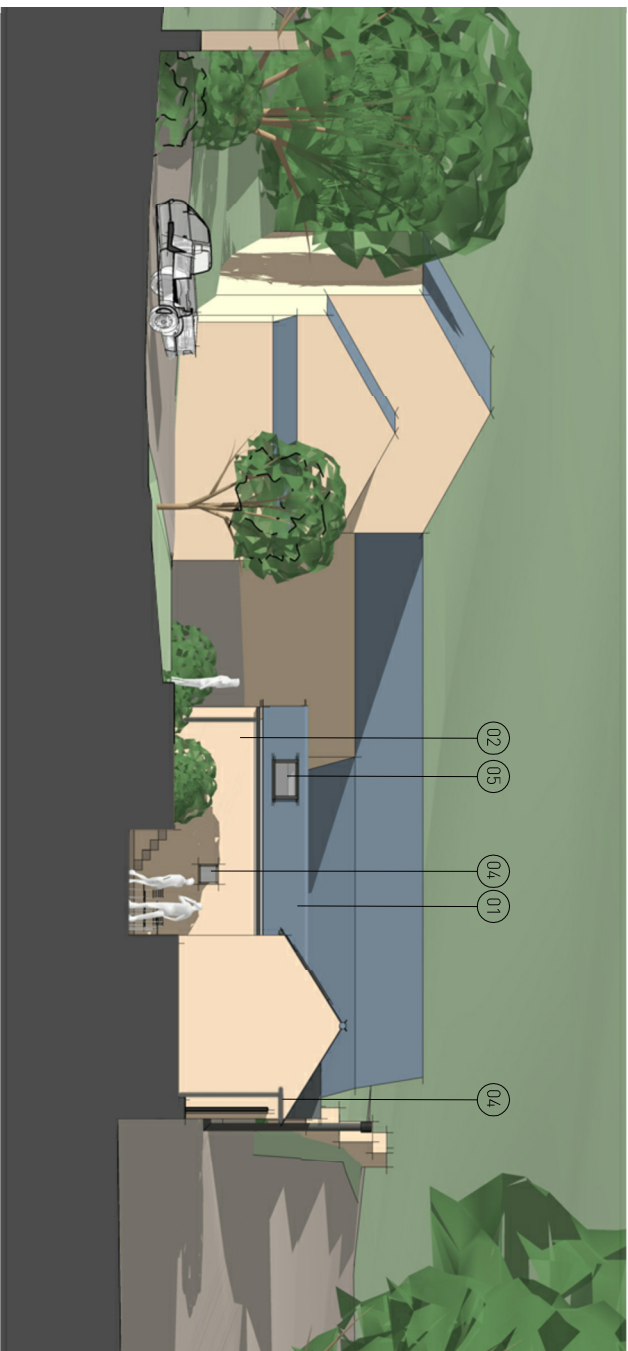

|   |  |   |  |
|---|--|---|--|
| <p>Contractor must verify all dimensions on site before commencing any work or shop drawings. If this drawing exceeds the quantities taken in any way the Architects are to be informed before the work commences. This drawing is to be used for planning purposes only. It is not to be used for any other purpose. Drawings based on Ordnance Survey and / or existing record drawings. Section and drawing content subject to Site Survey, Structural Survey, Site Investigations, Planning and Statutory Requirements and Approvals. Authorised reproduction from Ordnance Survey Map with permission of the Controller of Her Majesty's Stationery Office. Crown Copyright reserved. Enjoy Design Ltd.</p> |  | <p>0 2 4 6 8 10m</p> <p>Scale 1:200</p>                                                                                                |  |
| <p>Notes:</p> <ol style="list-style-type: none"><li>1. Mix of reclaimed and new to match existing stone tiles.</li><li>2. Mix of reclaimed and new to match existing stonework.</li><li>3. Proposed hardwood framed glazing and doorsets.</li><li>4. Cast iron Guttering, brackets and down-pipes - colour black.</li><li>5. PPC Metal framed roof lights - colour dark grey.</li></ol>   |  |   |  |
| <p>Rev. Des. By Date</p>   |  | <p>Checked</p>   |  |
| <p>Status:</p>   |  | <p>PLANNING</p>   |  |
| <p>The Old Brewery<br/>High Court<br/>Leeds<br/>LS2 7ES<br/>Tel:0113 242 3622<br/>www.enjoy-design.co.uk</p>   |  | <p>Client: Job No.<br/>Alon Turner 19025<br/>Project:<br/>The Mistsal, Fixby, Huddersfield<br/>Title:<br/>East and West Elevations</p> |  |
| <p>Date: 27.11.19<br/>Drawing No: 008</p>   |  | <p>Scale: 1:200 @ A3<br/>Drawn By: MDGP<br/>Checked By: GM<br/>Revision:</p>                                                           |  |
| <p>ENJOY DESIGN</p>   |  |   |  |