



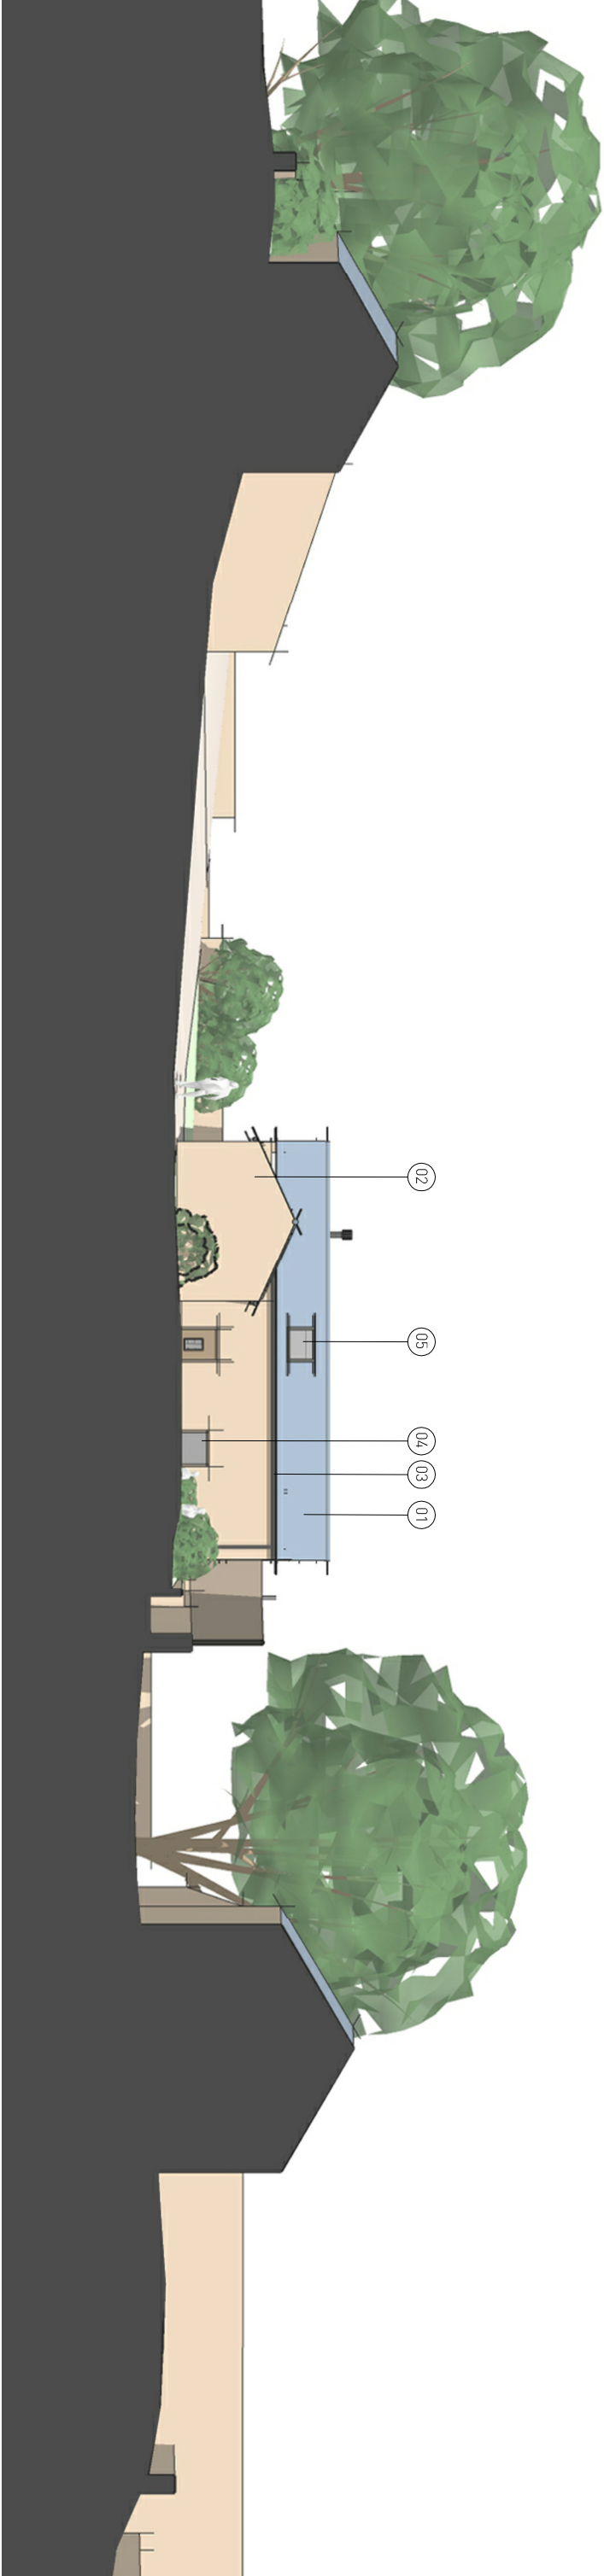

North Elevation_PROPOSED

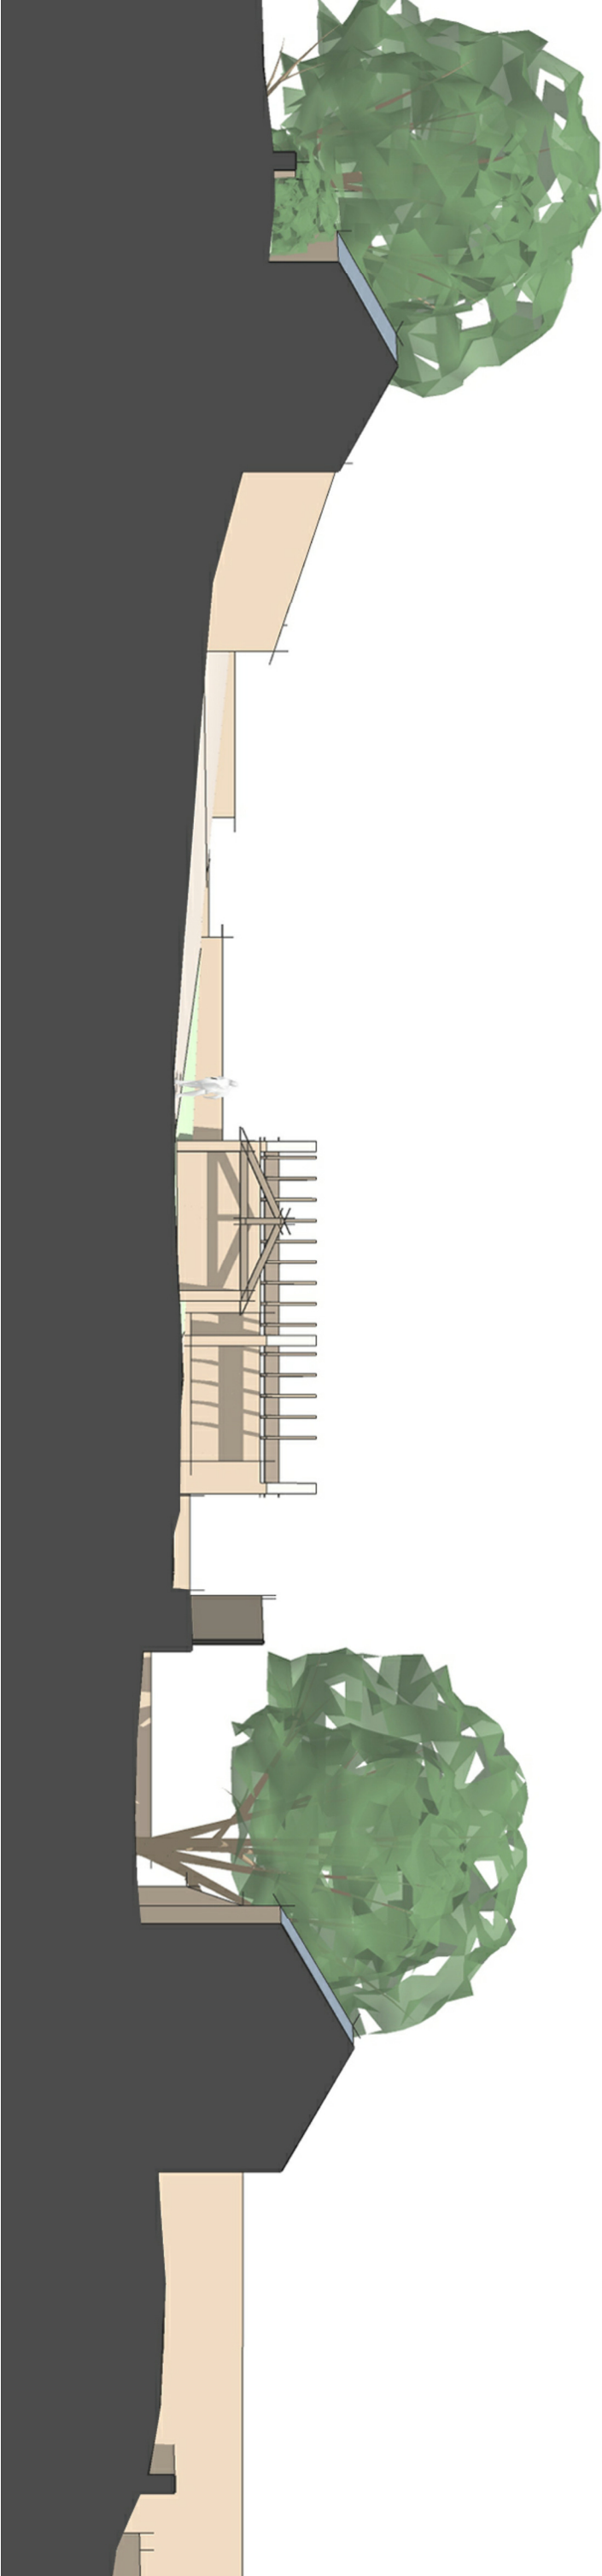

North Elevation_EXISTING

024 0 2 4 6 8 10m Scale 1:200		Notes: 1. Mix of reclaimed and new to match existing stone tiles. 2. Mix of reclaimed and new to match existing stonework. 3. Proposed hardwood framed glazing and doorsets. 4. Cast iron Guttering, brackets and down-pipes - colour black. 5. PPG Metal framed roof lights - colour dark grey.		Rev. Des. By Date Checked		Status: PLANNING		The Old Brewery High Court Leeds LS2 7ES Tel:0113 242 3622 www.enjoy-design.co.uk		Client: Alan Turner Job No. 19025		Project: The Mistal, Fixby, Huddersfield		Title: South Elevations		Date: 27.11.19 Scale: 1:200 @ A3 Checked By: GM		Drawing No: MDGP 007 Revision:		ENJOY DESIGN	
---	--	--	--	--	--	--	--	---	--	---	--	--	--	---	--	---	--	---	--	-------------------------	--