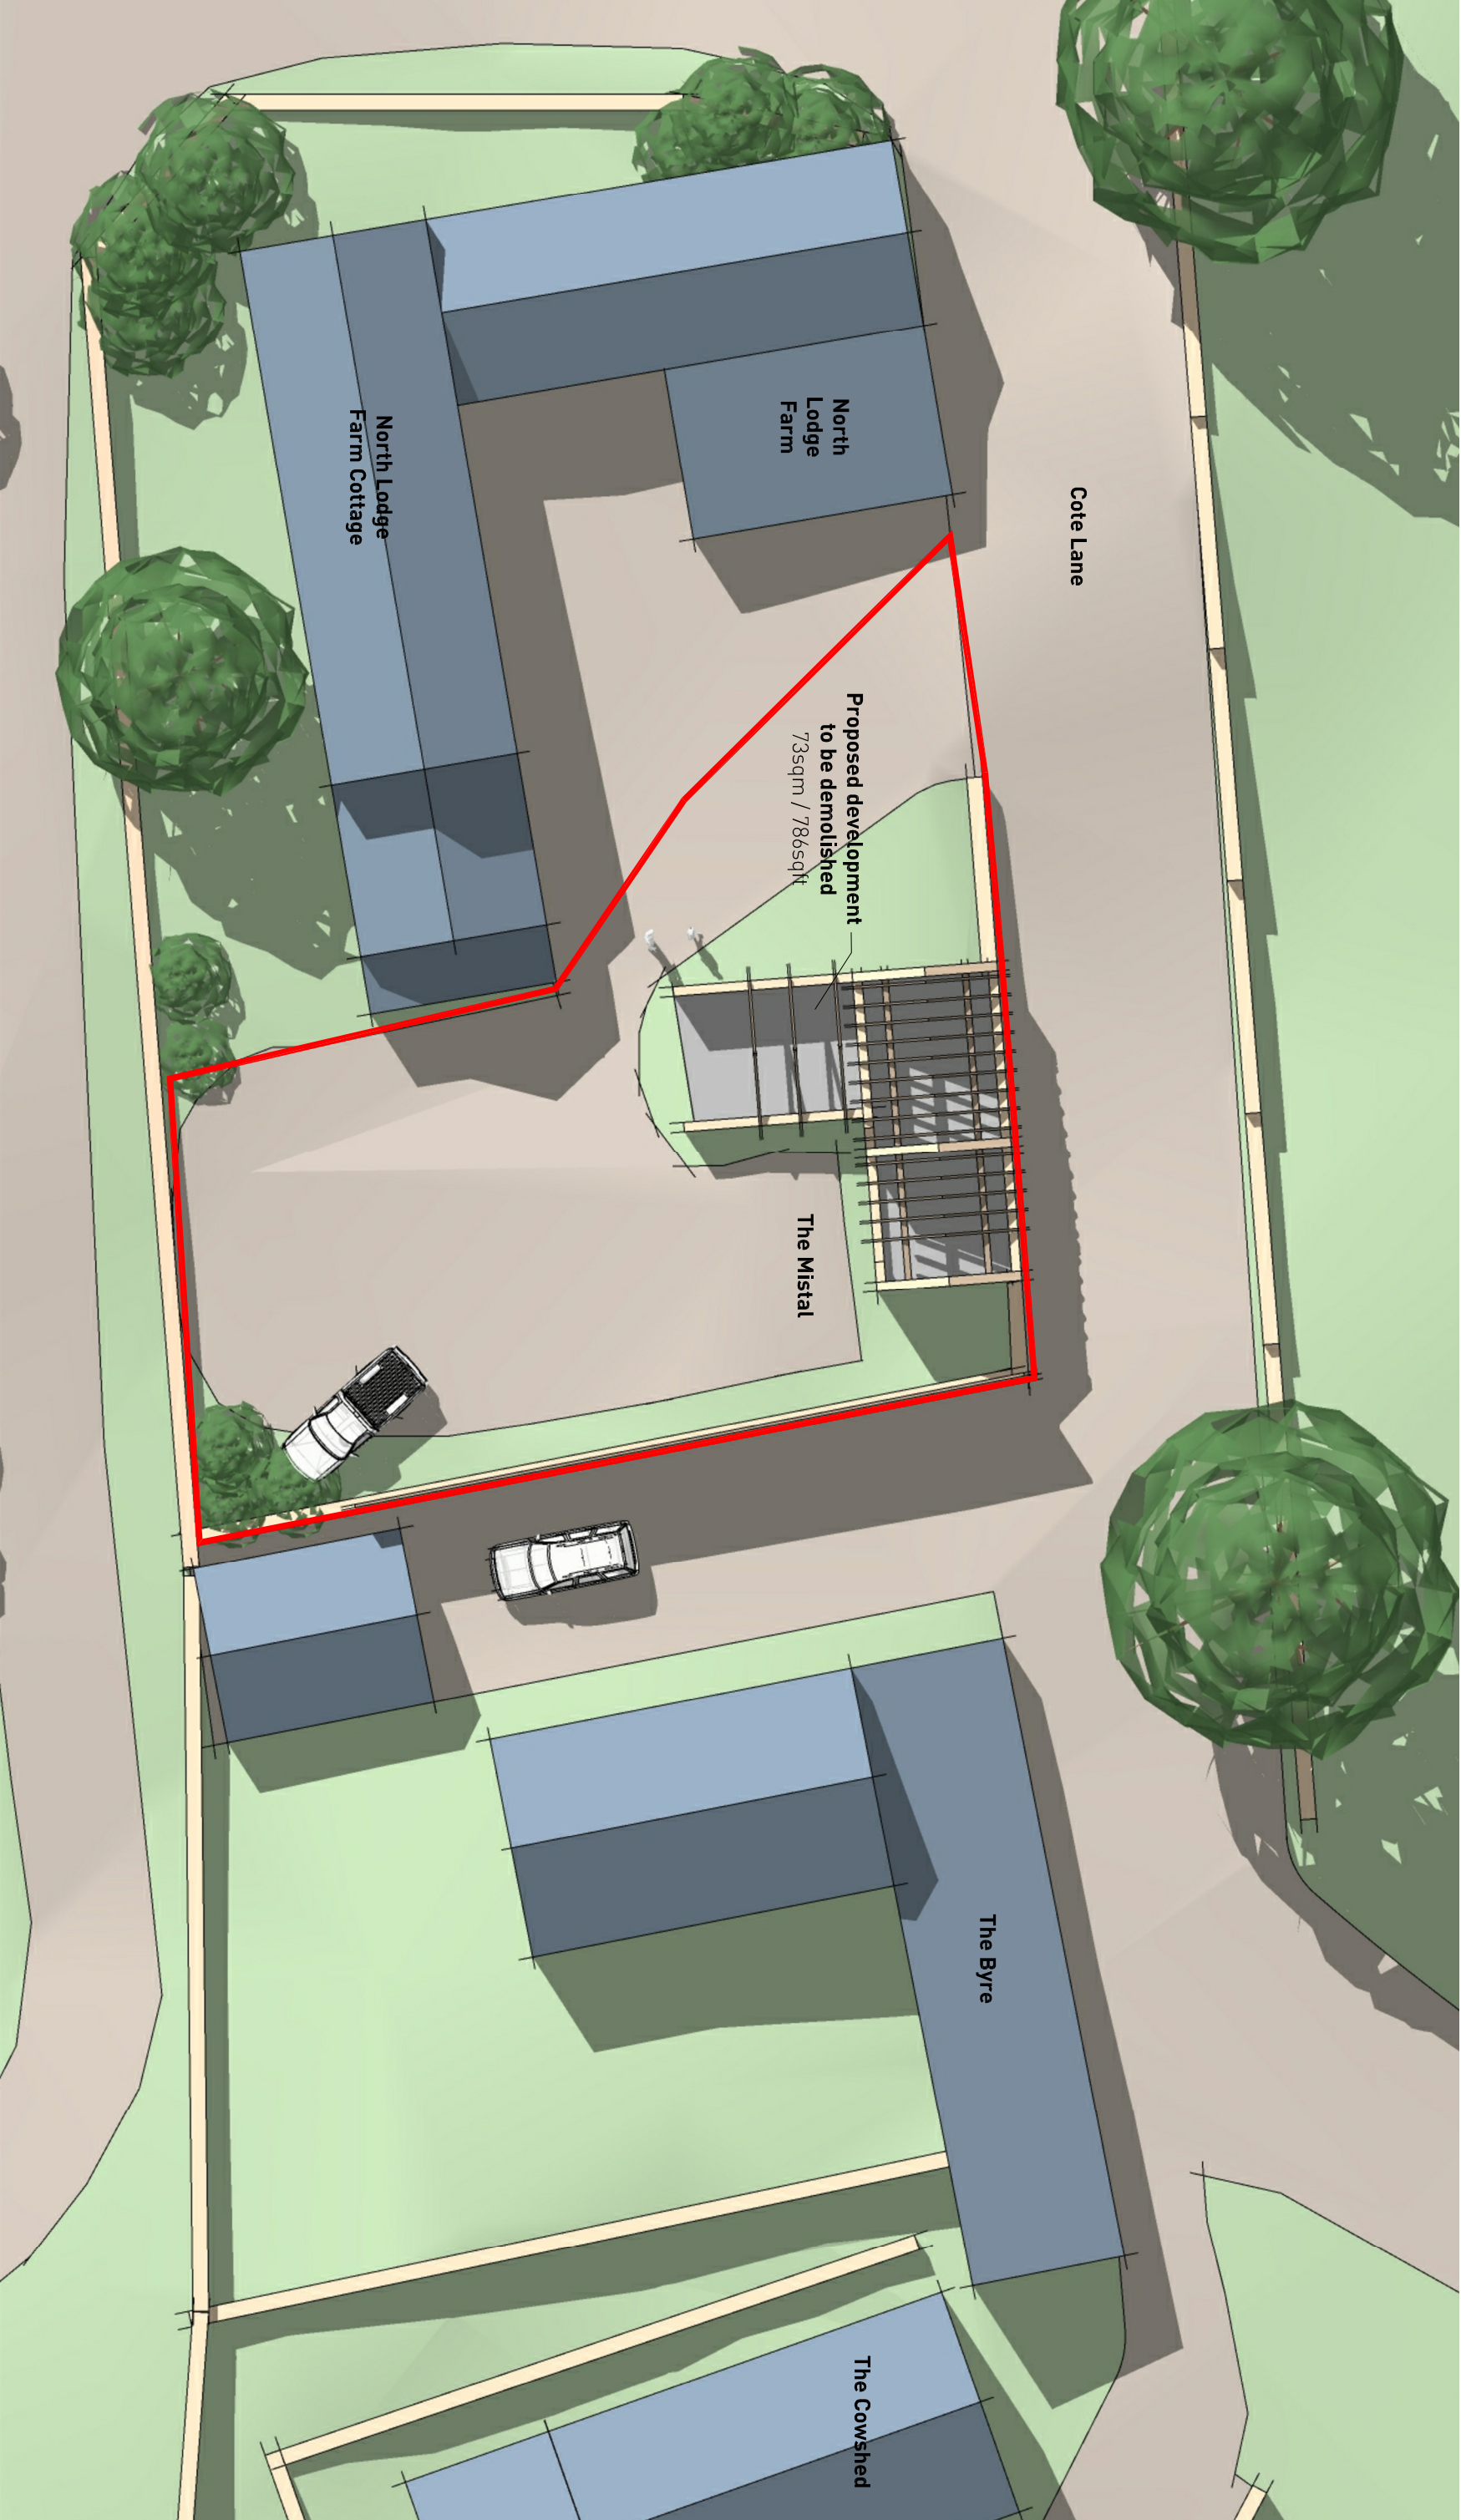


Contractor must verify all dimensions on site before commencing any work or shop drawings. If this drawing exceeds the quantities taken in any way the Architects are to be informed before the work is initiated. Only figured dimensions to be taken from this drawing. Do not scale off this drawing. Drawings based on Ordnance Survey and/or existing record drawings - design and drawing errors are not the responsibility of the Architects. Survey data is not to be used for any other purpose without the written consent of the Controller of Her Majesty's Stationery Office. Crown Copyright reserved. Enjoy Design Ltd.

Notes:

Rev. A
Des. Red line amended

By MP
Date 11.02.20

Checked GM

Status: **PLANNING**

The Old Brewery
High Court
Leeds
LS2 7ES
Tel: 0113 242 3622
www.enjoy-design.co.uk

Client: Alcan Turner
Job No. 19025

Project: The Mistal, Fixby, Huddersfield

Title: Site Plan_EXISTING

Date: 27.11.19
Scale: 1:200 @ A3
Drawing No: MDGP
Checked By: GM
Revision: A

ENJOY
DESIGN