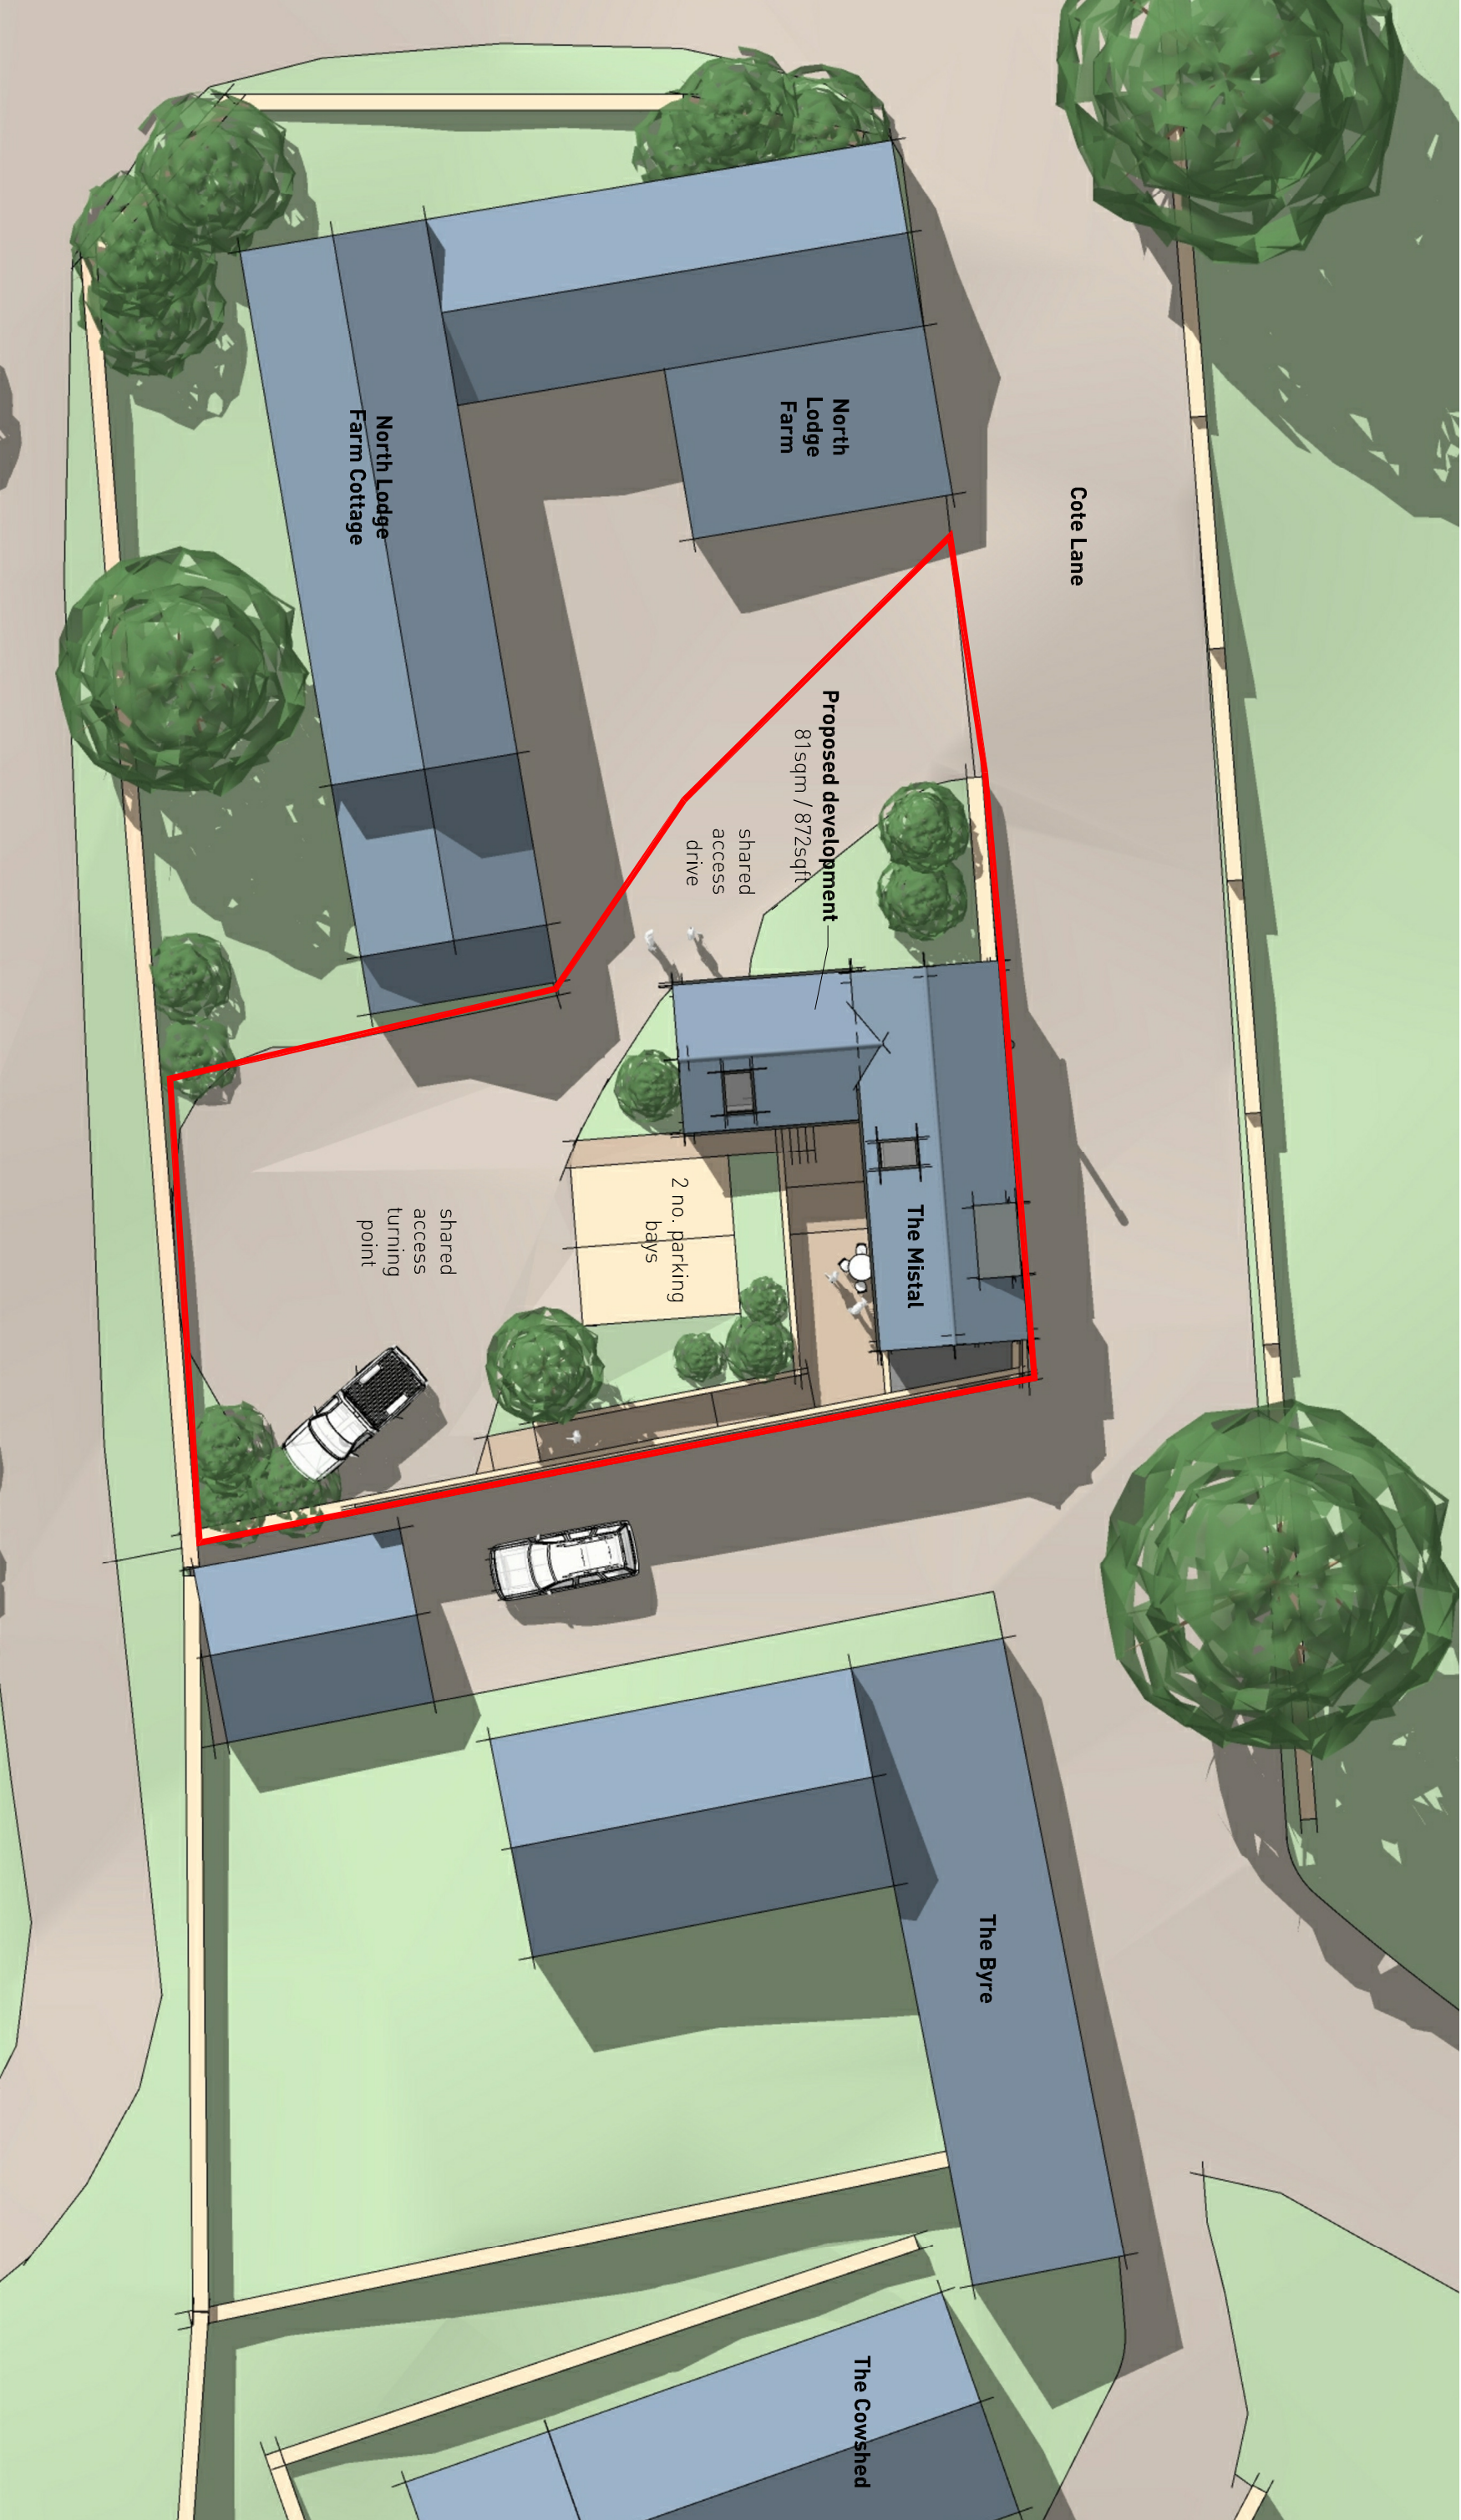


Contractor must verify all dimensions on site before commencing any work or shop drawings. If this drawing exceeds the quantities taken in any way the Architects are to be informed before the work is initiated. Only figured dimensions to be taken from this drawing. Do not scale off this drawing. Drawings based on Ordnance Survey and/or existing record drawings - design and drawing errors are the responsibility of the client. Survey data is not to be used for any other purpose. Requirements and Approvals: Authorised reproduction from Ordnance Survey Map with permission of the Controller of Her Majesty's Stationery Office. Crown Copyright reserved. Enjoy Design Ltd.

Notes:

Rev.	A	Des.	Red line amended	MP	11.02.20	GM	Checked
------	---	------	------------------	----	----------	----	---------

Status: **PLANNING**

The Old Brewery
High Court
Leeds
LS2 7ES
Tel: 0113 242 3622
www.enjoy-design.co.uk

Client:	Alan Turner	Job No.	19025
Project:	The Mistal, Fixby, Huddersfield		
Title: Site Plan_PROPOSED			
Date:	27.11.19	Scale:	1:200 @ A3
Drawing No:	MDGP	Drawn By:	MDGP
		Checked By:	GM
		Revision:	A

