




as existing

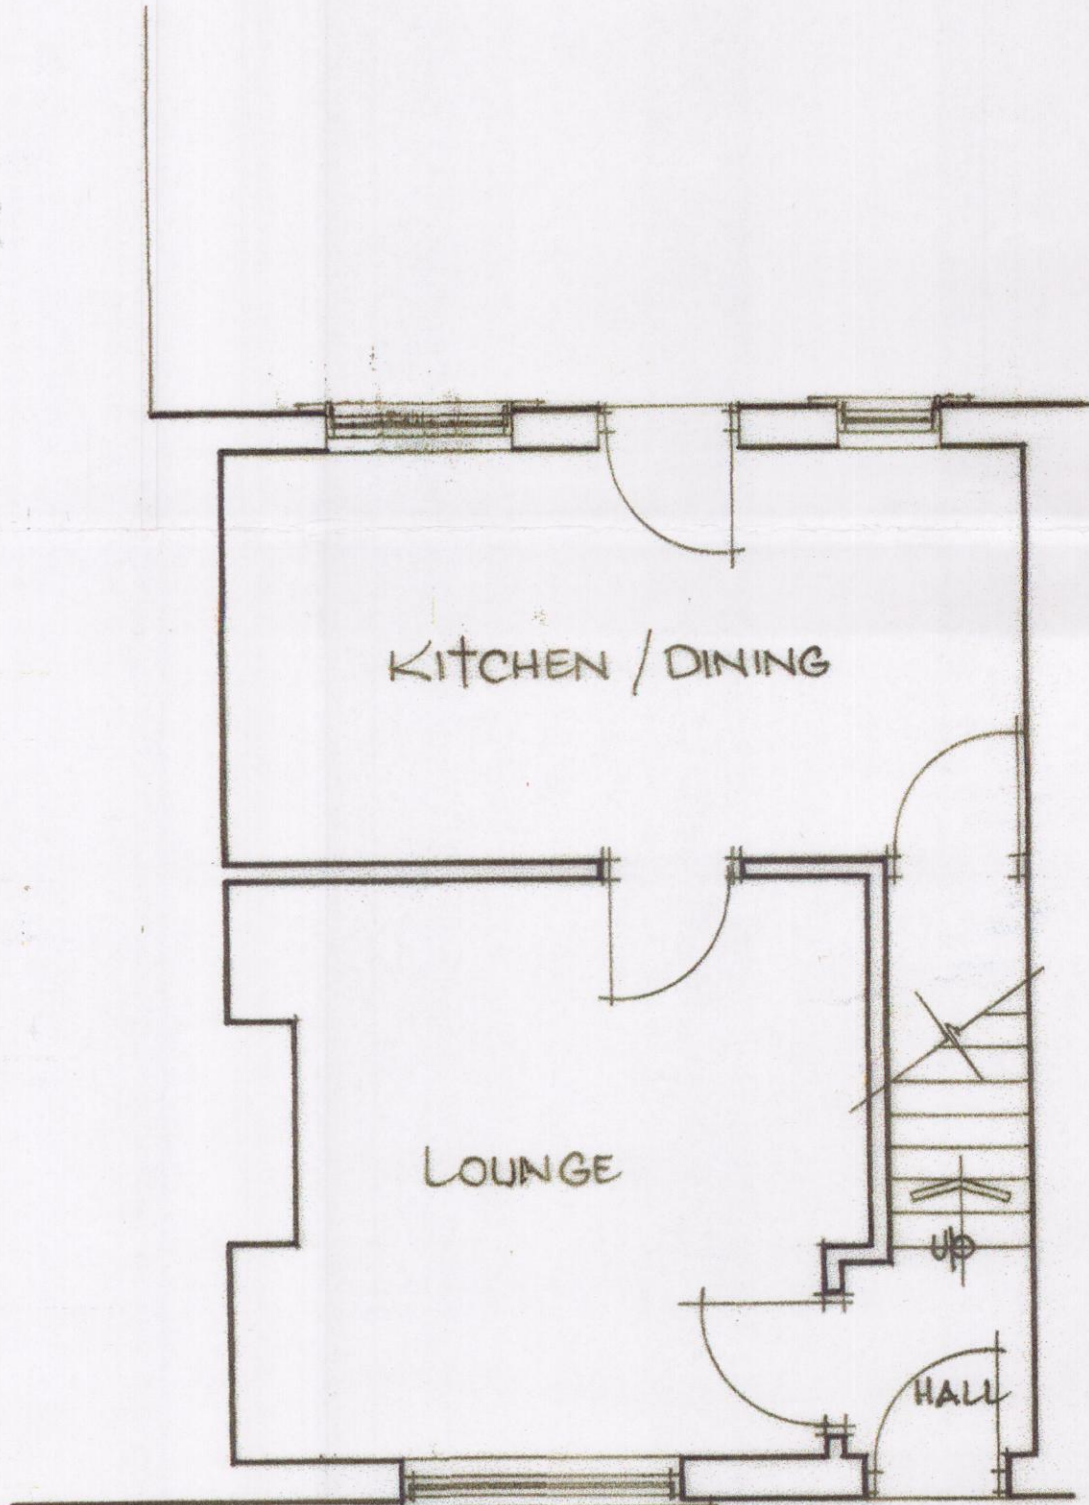

GROUND FLOOR PLAN

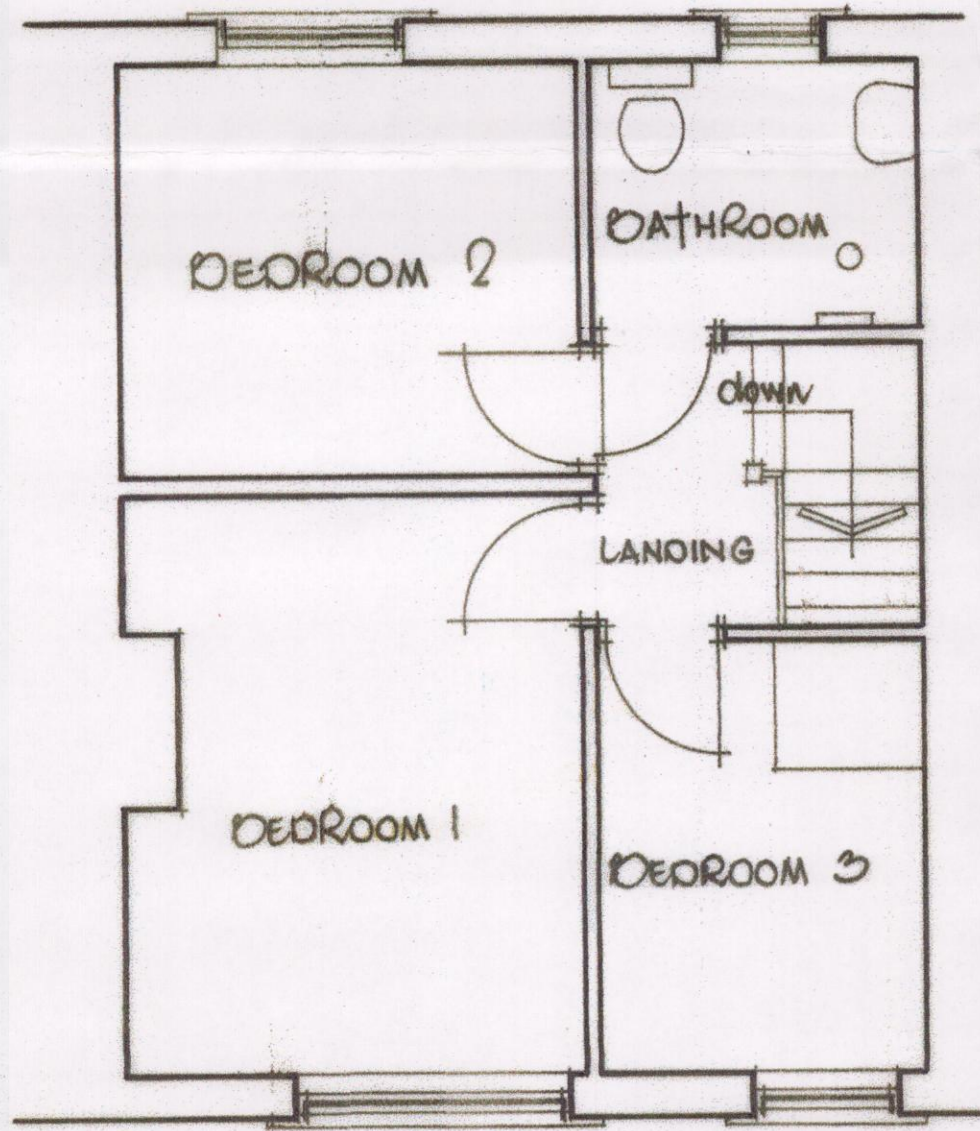

FIRST FLOOR PLAN

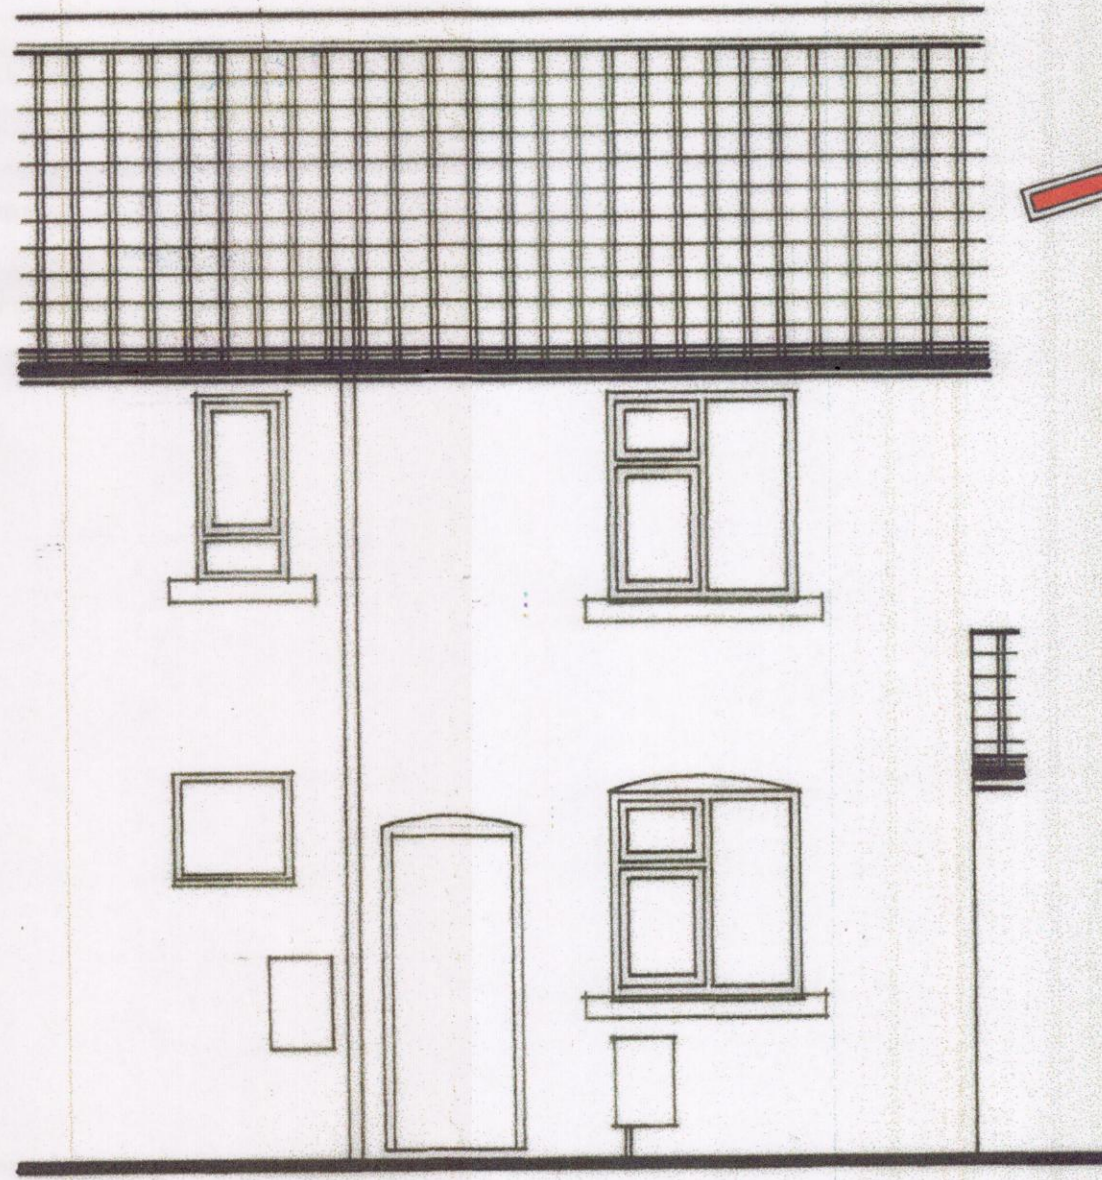

REAR ELEVATION



LOCATION PLAN SCALE 1:1250

Zainab Shafiq

34, LEES HOLM,
THORNHILL LEES,
DEWSBURY,
WF12 0AT

SCALE 1:50
JANUARY, 2020