





front elevation




rear elevation

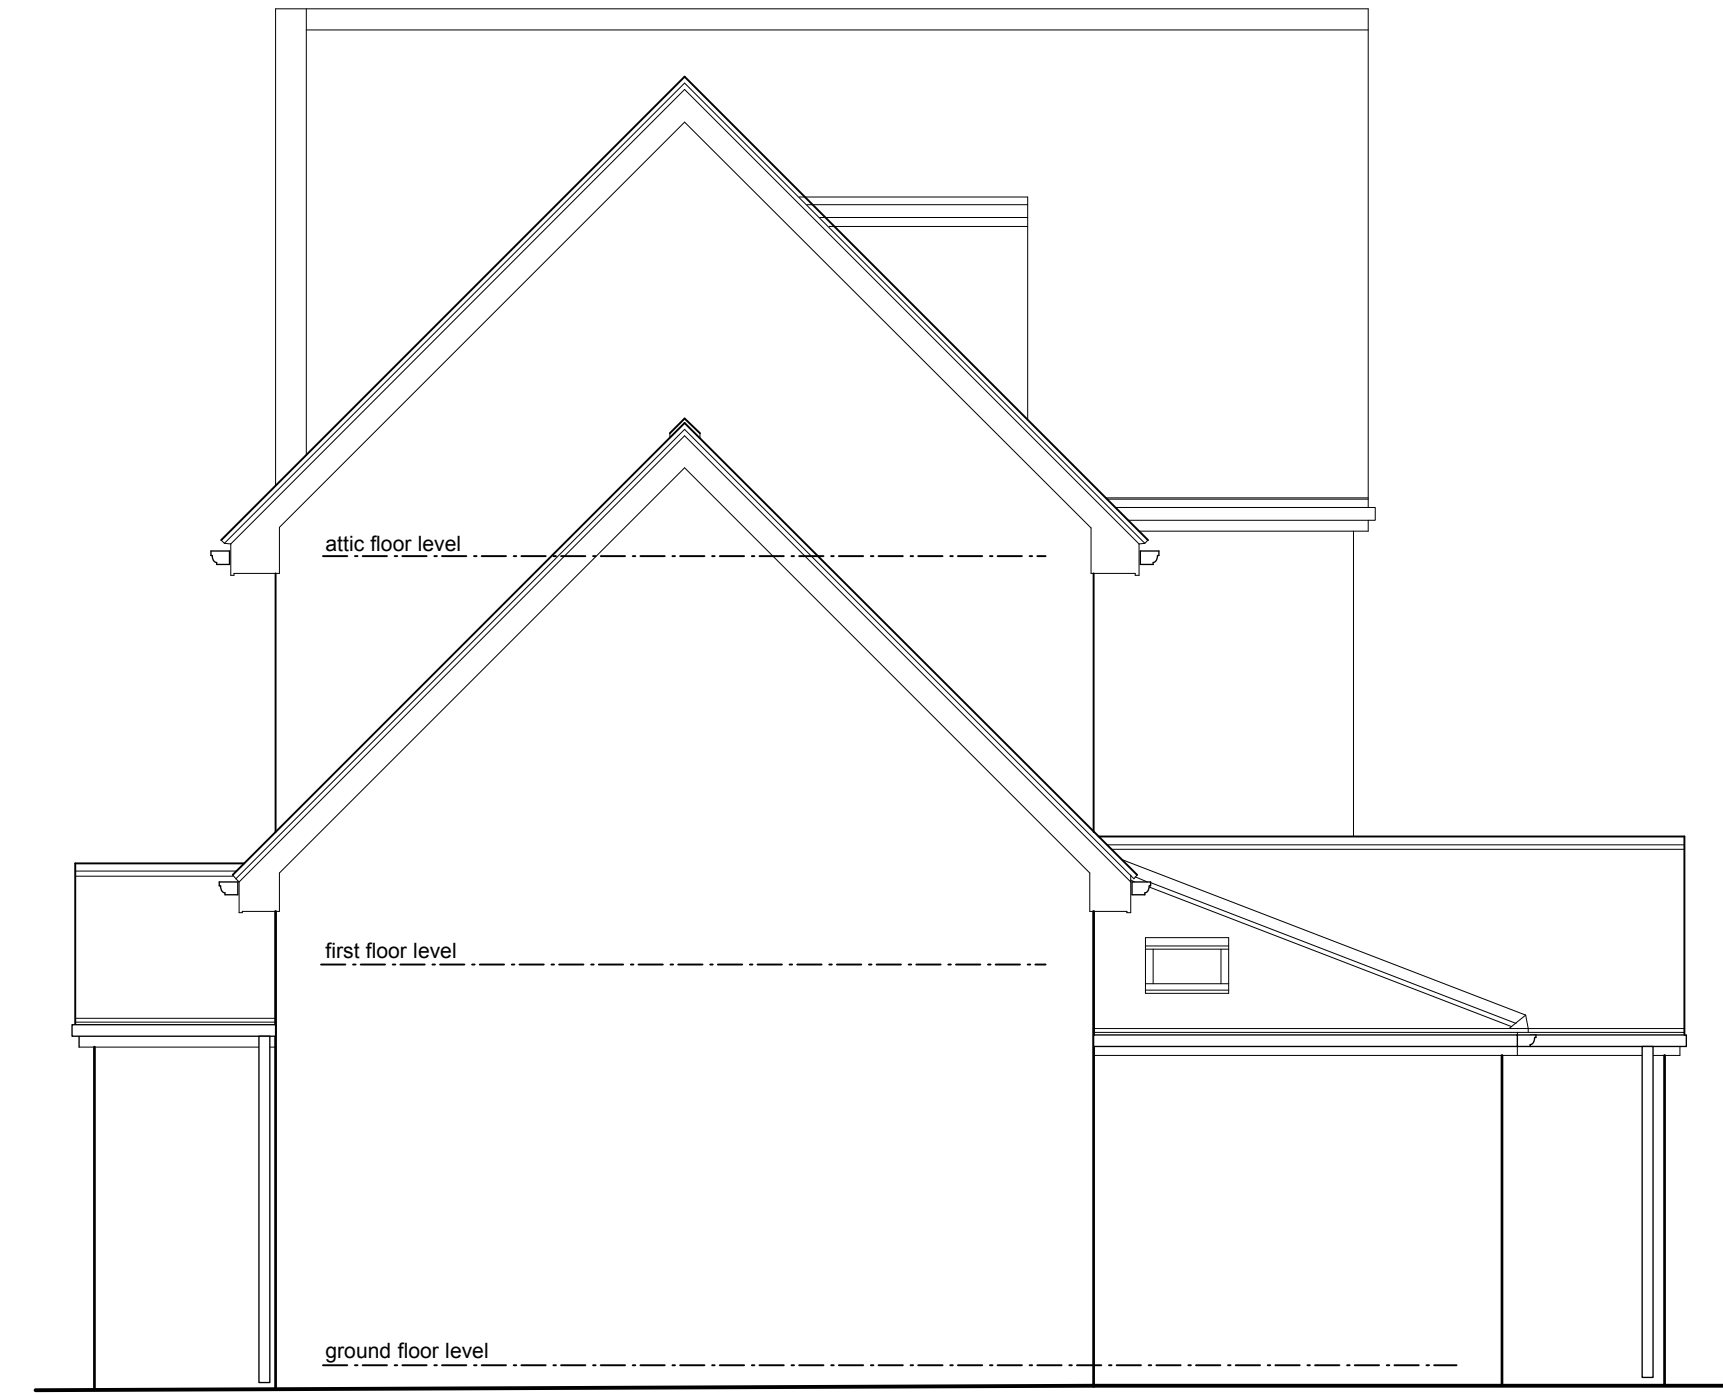

side elevation

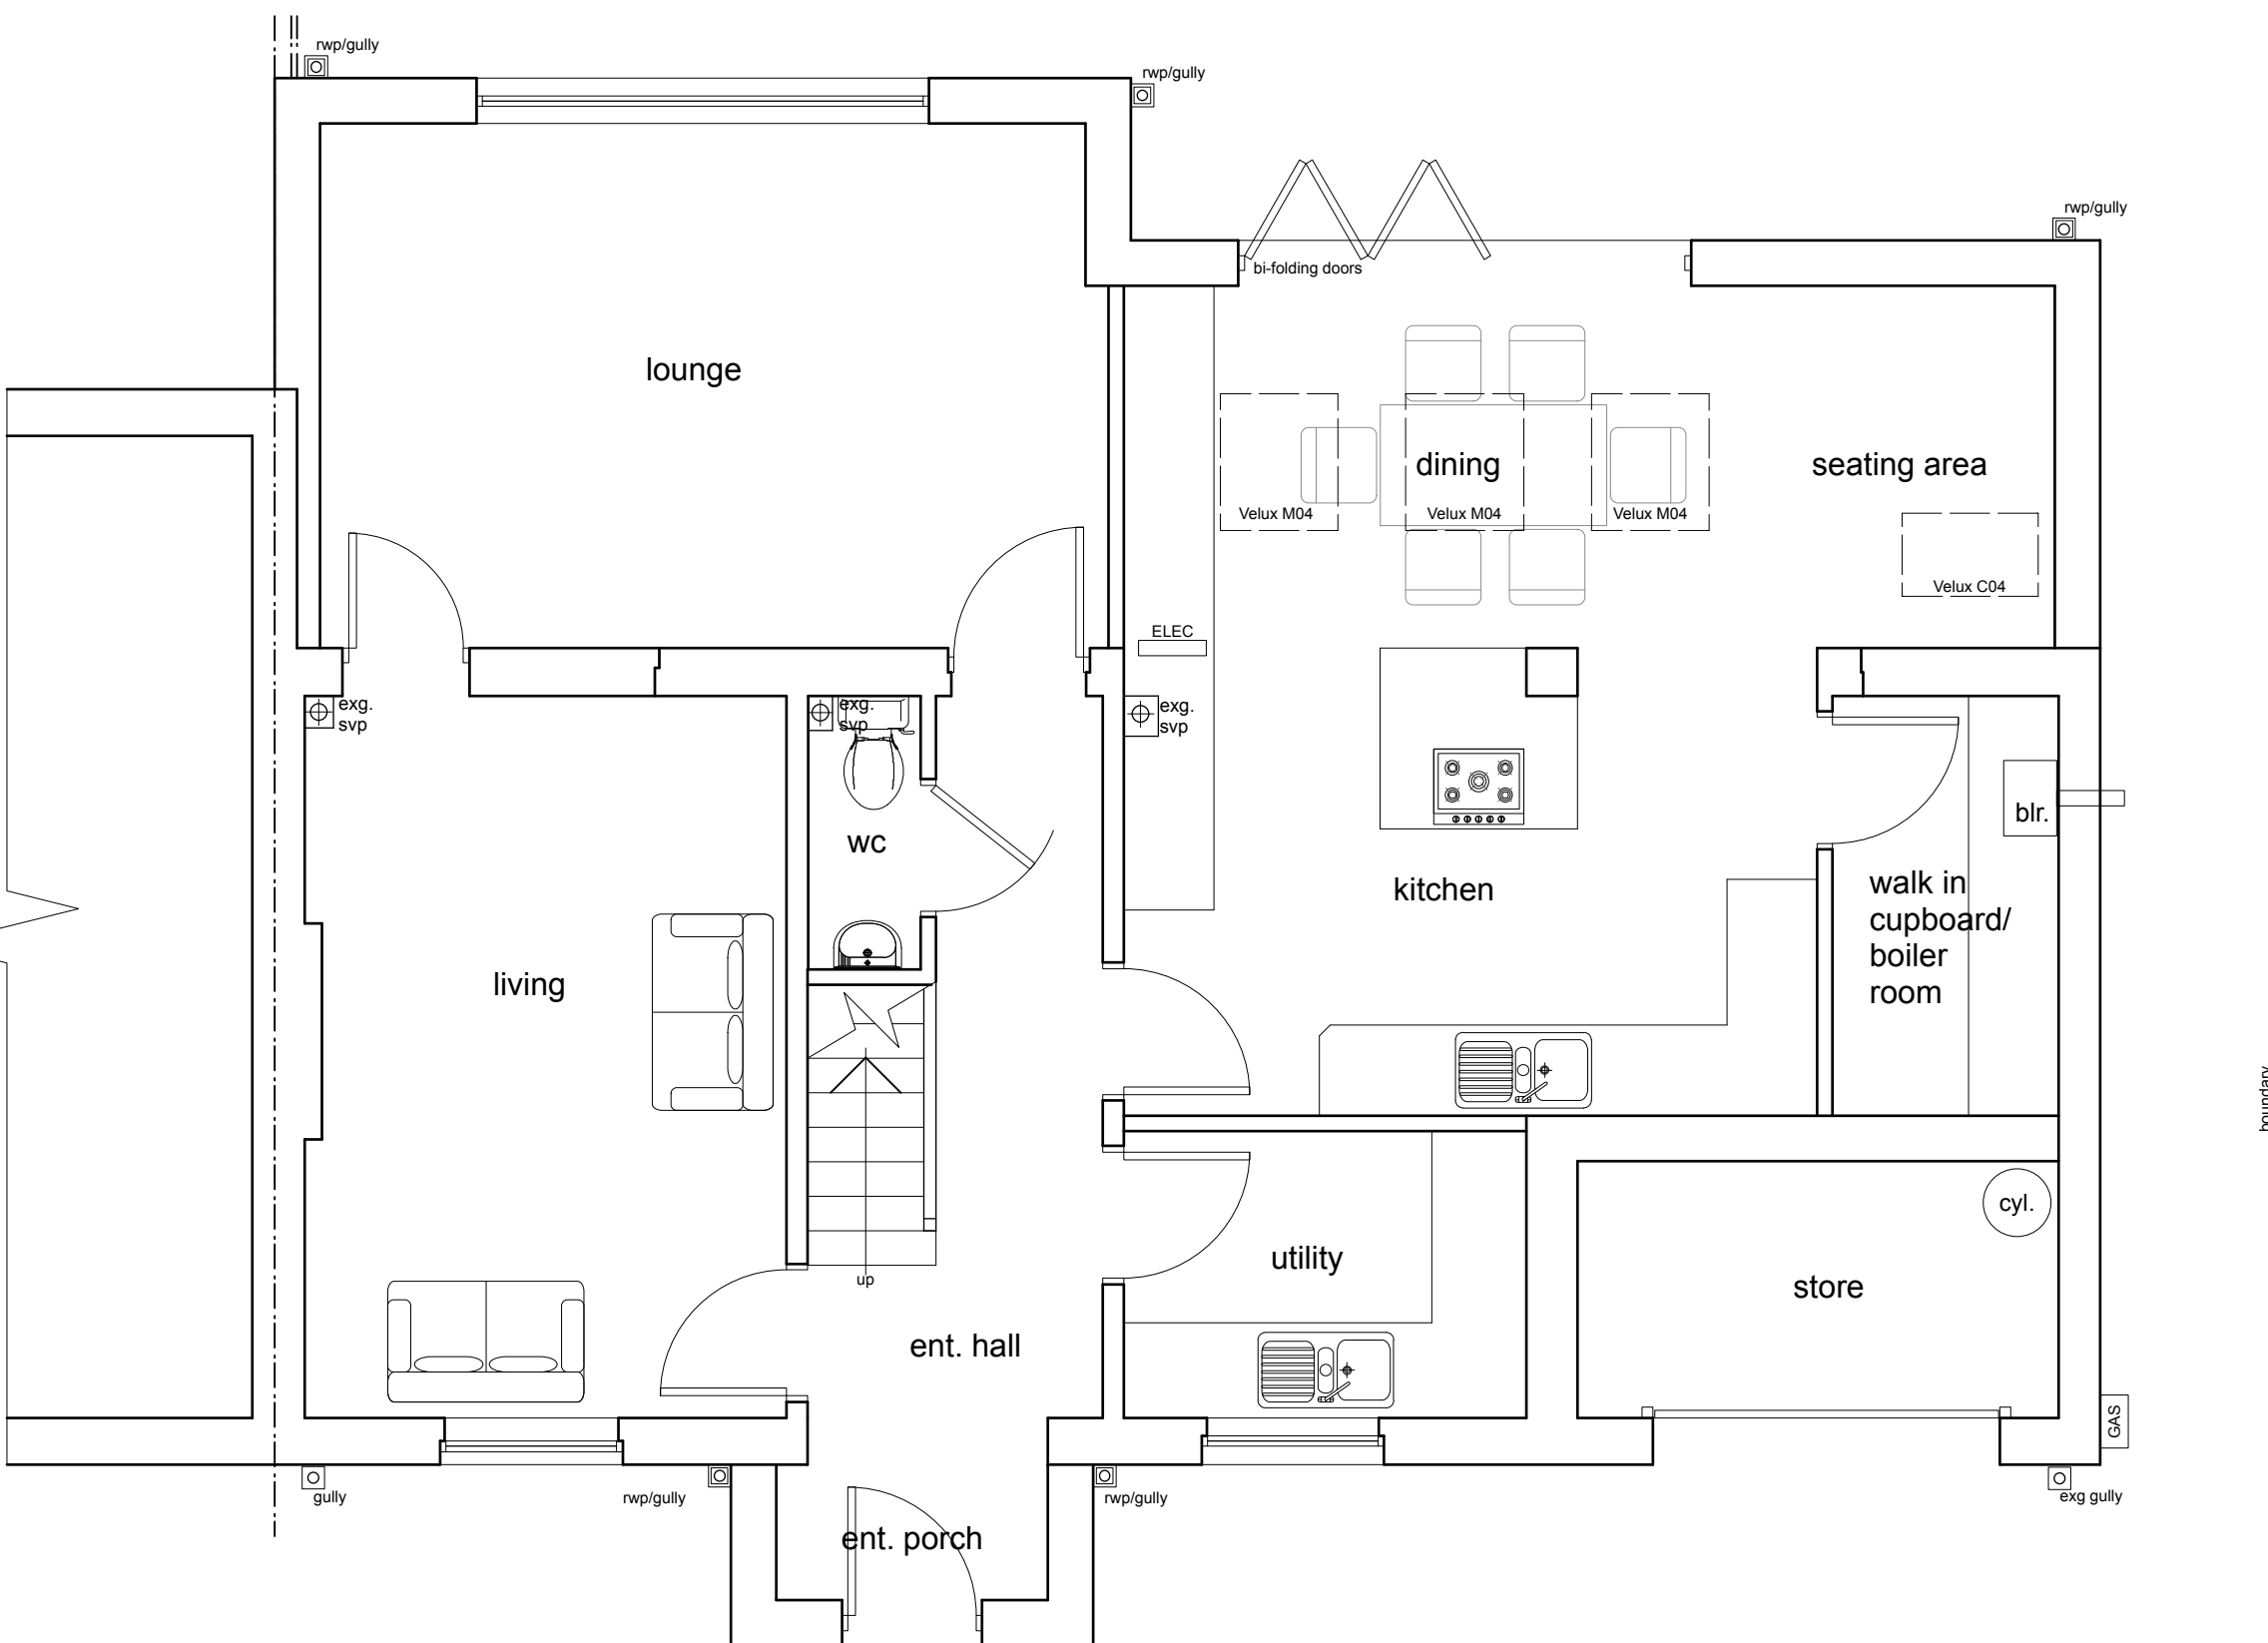

ground floor level

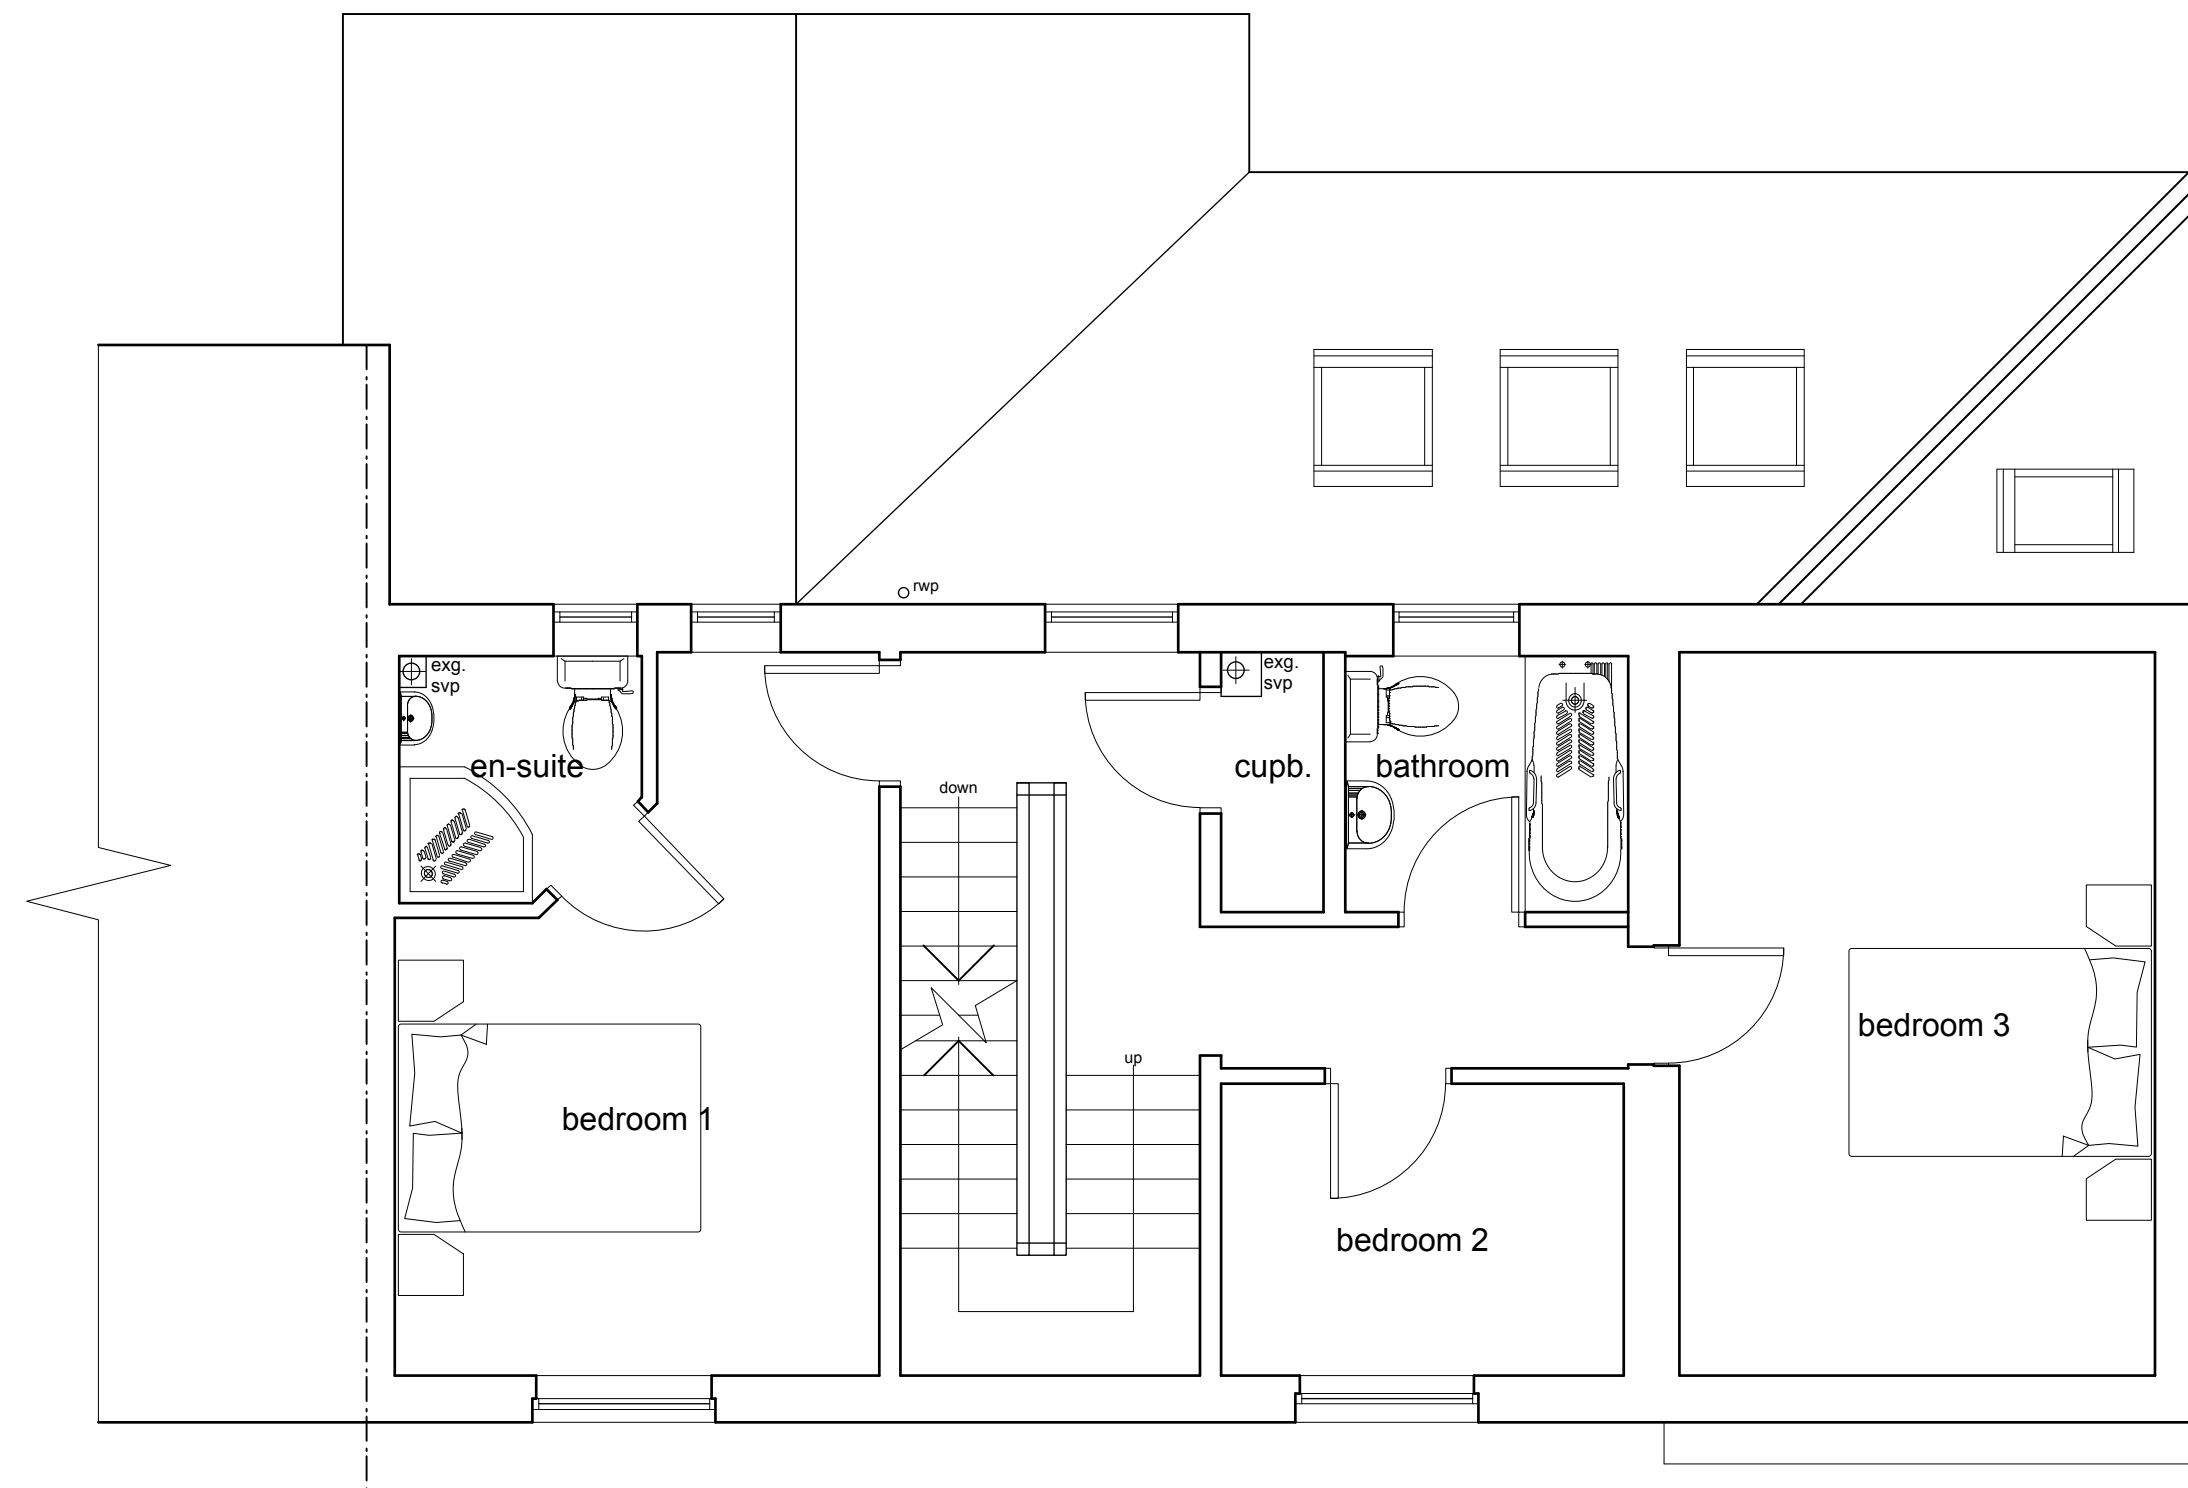

first floor level

This drawing has been prepared specifically for the purpose of obtaining Planning Permission and/or Building Regulation Approval. Its suitability for other purposes, without supplementary details and specifications cannot be guaranteed. The Permissions and/or Approvals are beyond the Architects control, and no guarantee that such will be granted is given or to be inferred by reason of the preparation of this drawing. Only figured dimensions are to be used. All dimensions to be checked on site. This drawing together with the design is the property and copyright of the Architect and must not be reproduced without prior written permission.

P01	Drawing originated	16.12.19	MW	TS
rev.	description	date	drawn	approved



project extension to garage and dormer windows at first floor
at 1, Chapel Royd, Emley
Huddersfield, HD8 9GN
for Mr & Mrs West

title general arrangement as existing
number 15072D-10-P01
scale 1:50
size A1

ARCHITECTURE + DESIGN PARTNERSHIP	The Old Police Station 16 Bridge Lane Holmfirth, HD9 7AN T: 01484 685411 E: hello@adp-architects.com W: www.adp-architects.com	RIBA Chartered Practice
---	--	----------------------------