


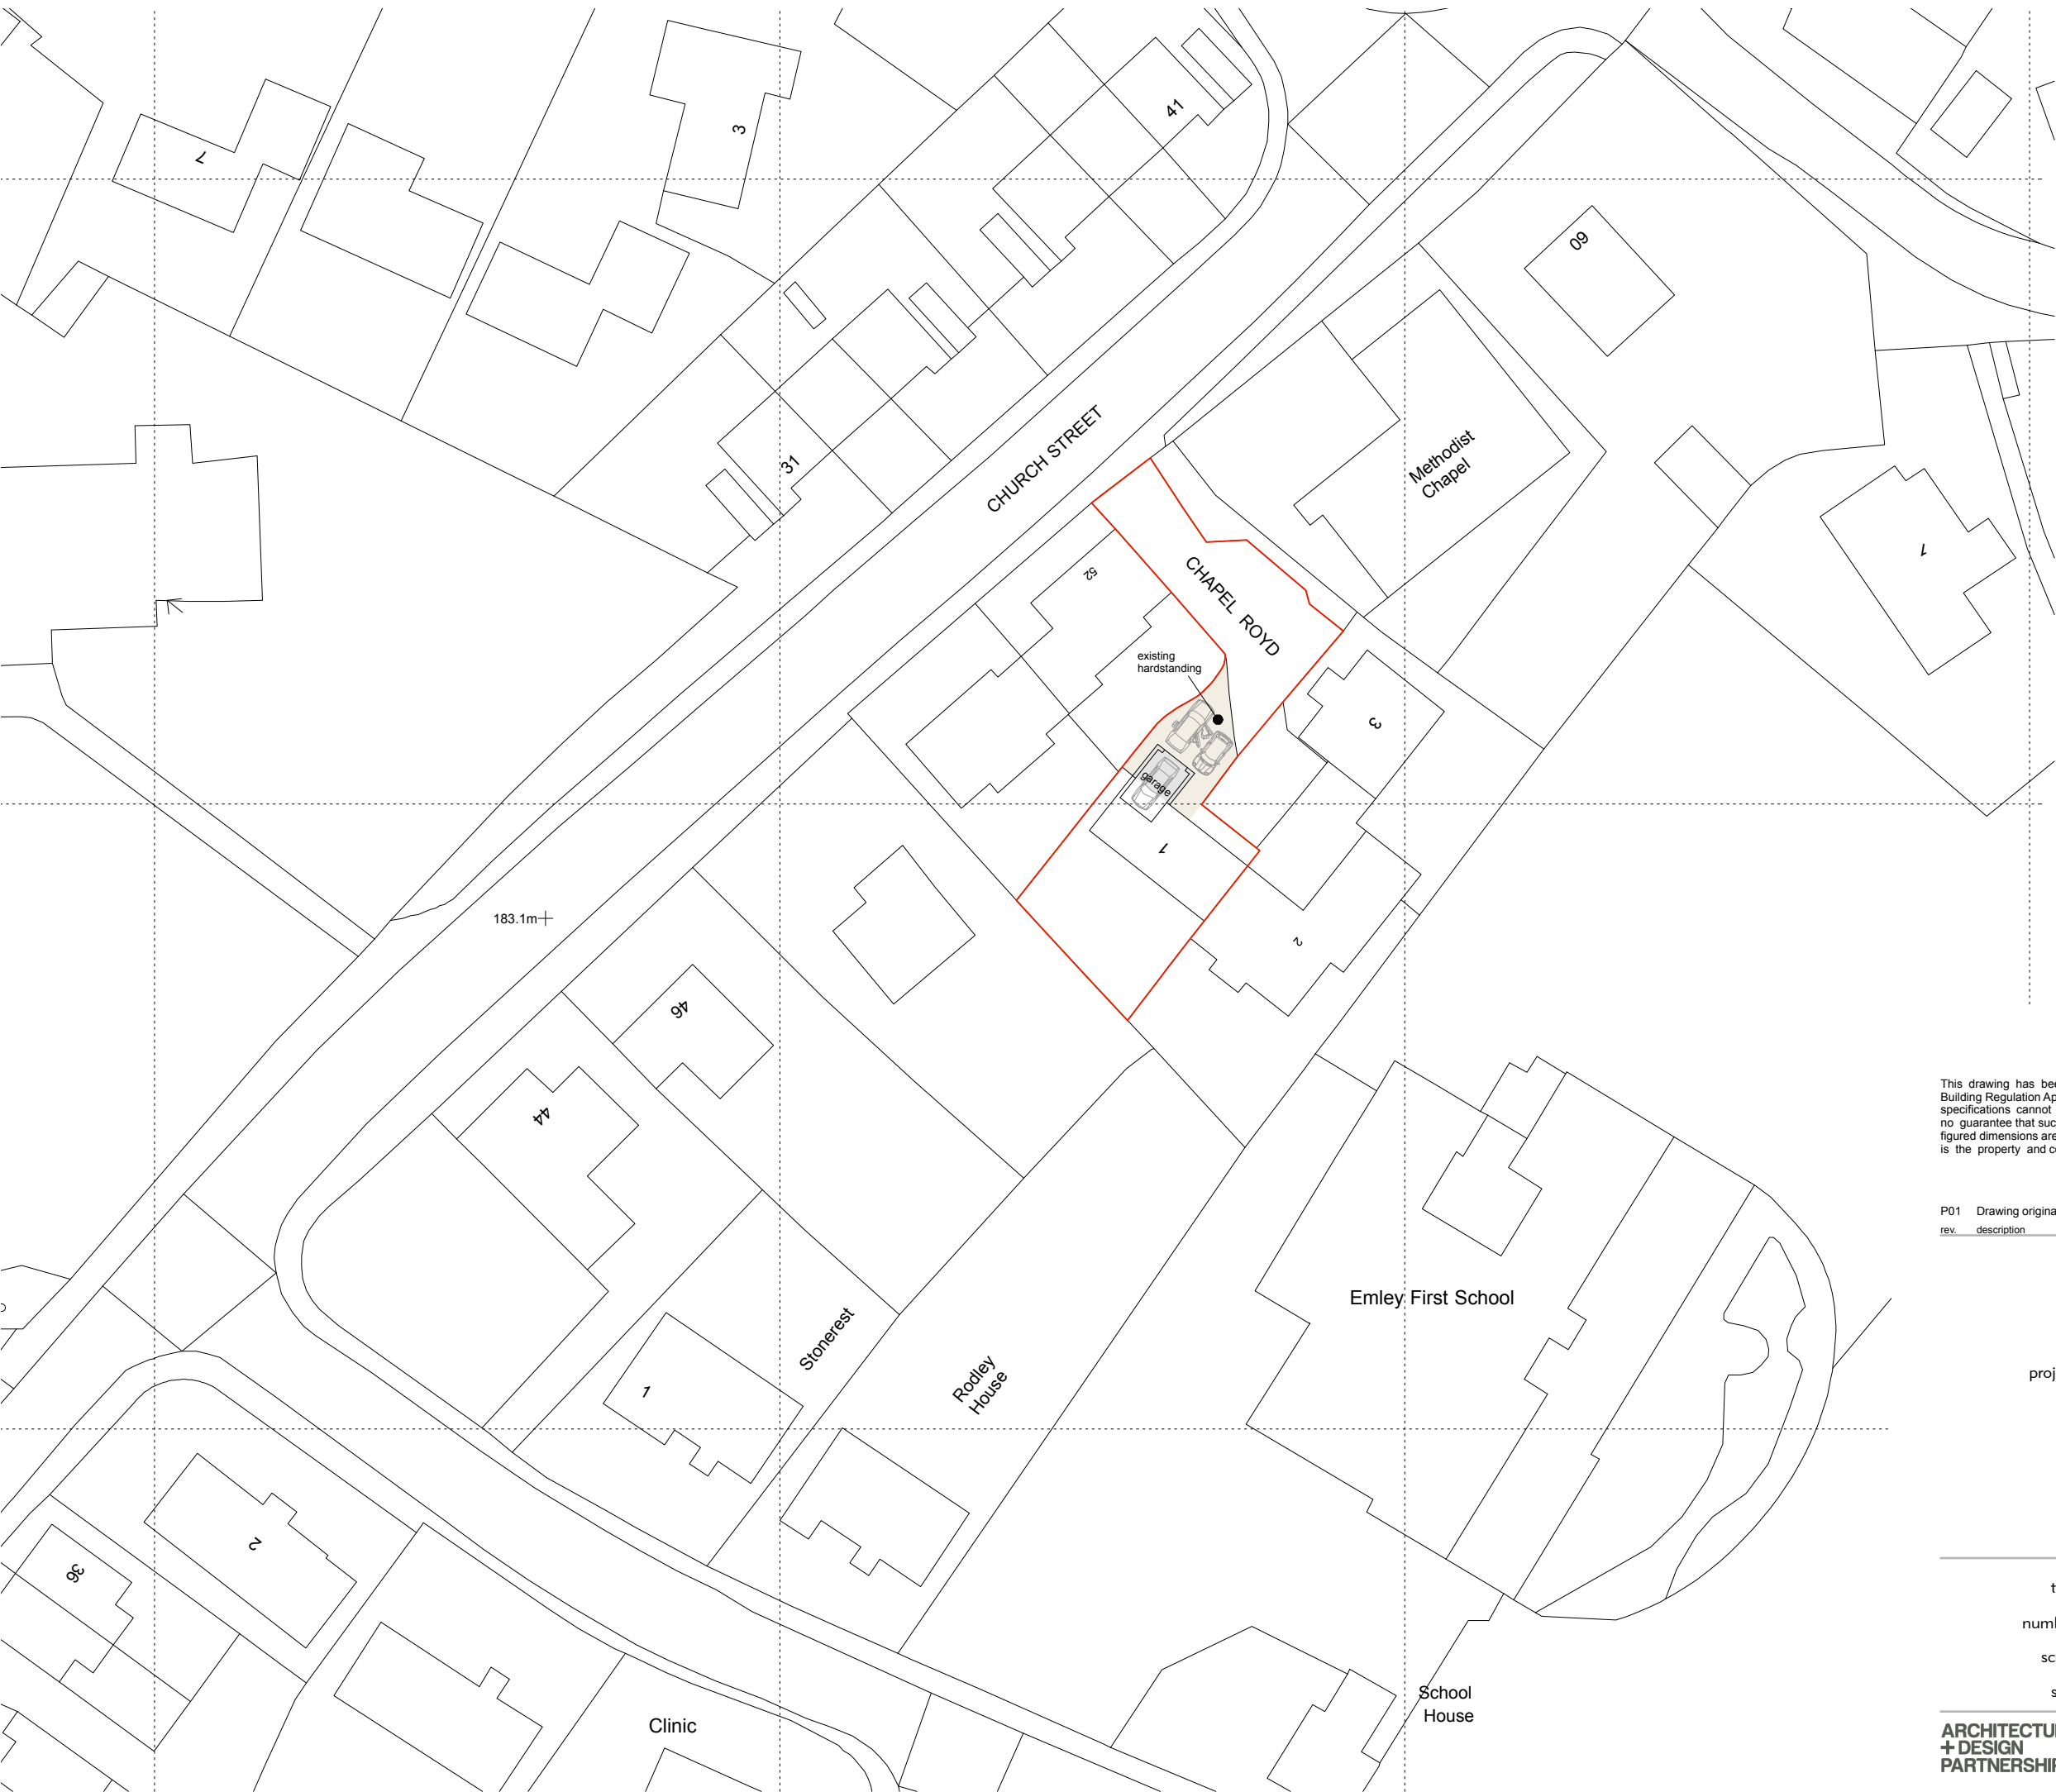

This drawing has been prepared specifically for the purpose of obtaining Planning Permission and/or Building Regulation Approval. Its suitability for other purposes, without supplementary details and specifications cannot be guaranteed. The Permissions and/or Approvals are beyond the Architects control, and no guarantee that such will be granted is given or to be inferred by reason of the preparation of this drawing. Only figured dimensions are to be used. All dimensions to be checked on site. This drawing together with the design is the property and copyright of the Architect and must not be reproduced without prior written permission.

P01	Drawing originated	12.03.20	TS	TS
rev.	description	date	drawn	appvd



project extension to garage and new dormer windows at first floor
at 1, Chapel Royd, Emley Huddersfield, HD8 9GN
for Mr & Mrs West

title site plan
number 15072D-121-P01
scale 1:500
size A3