

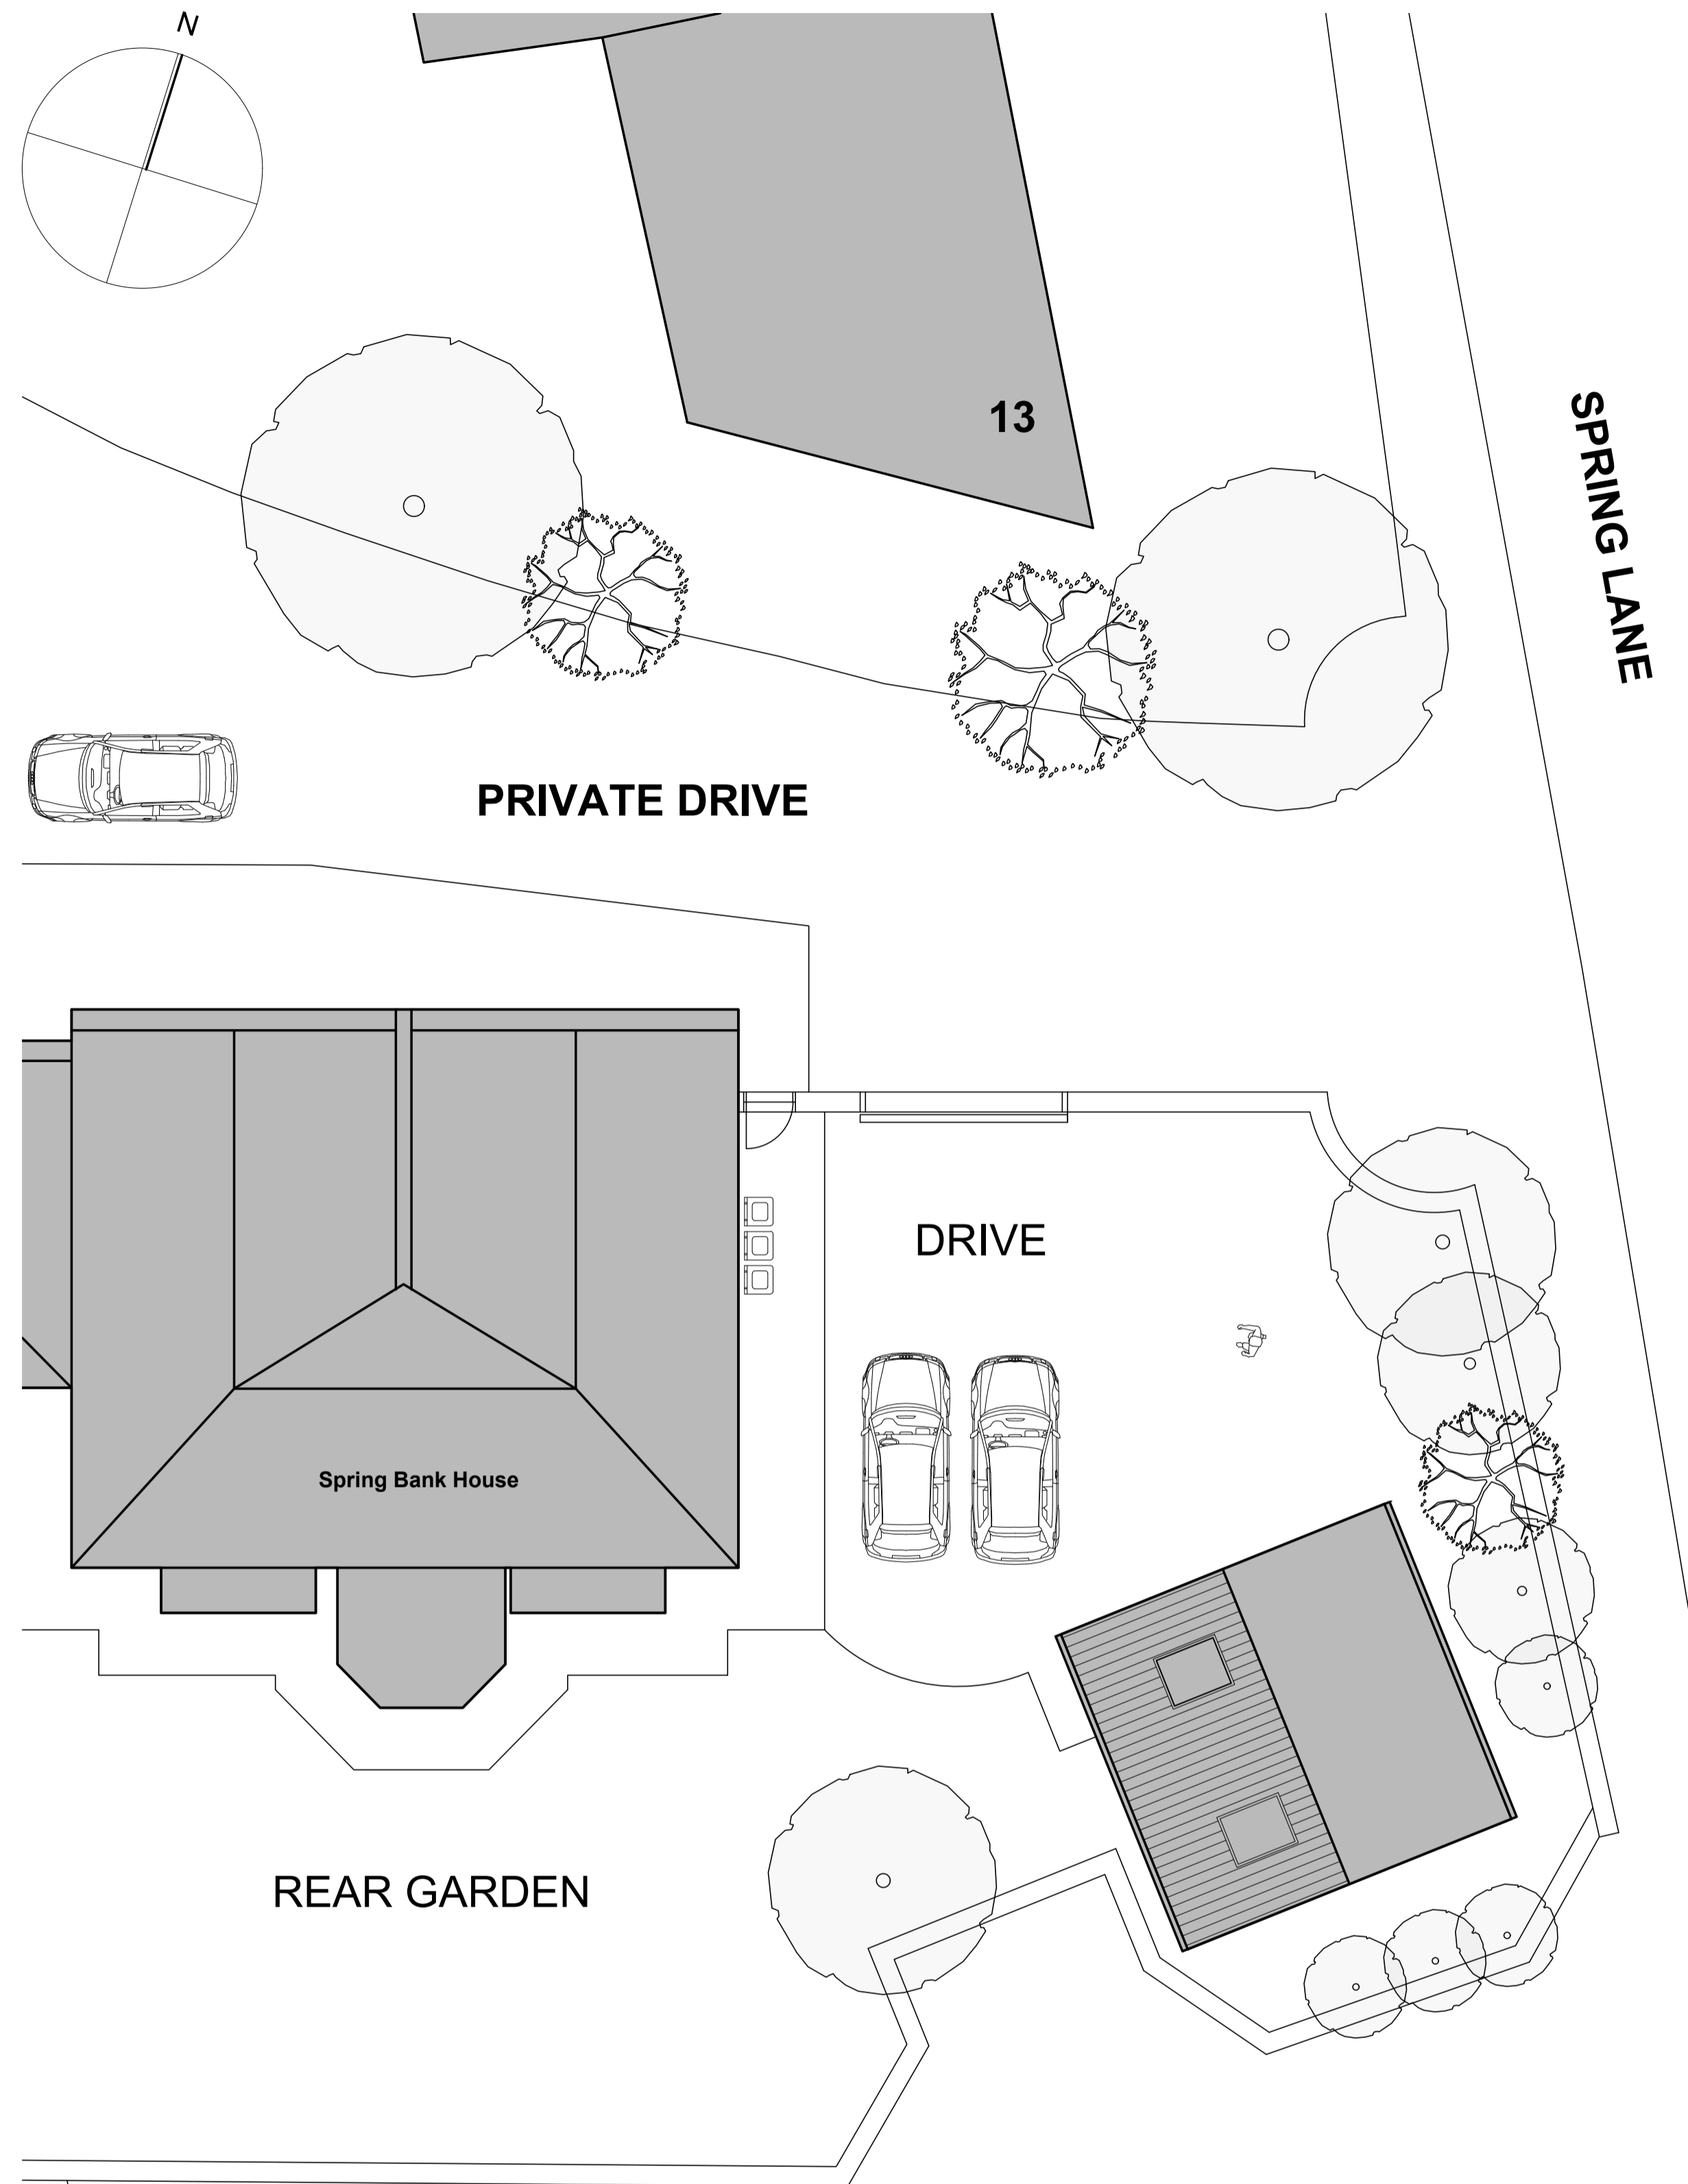
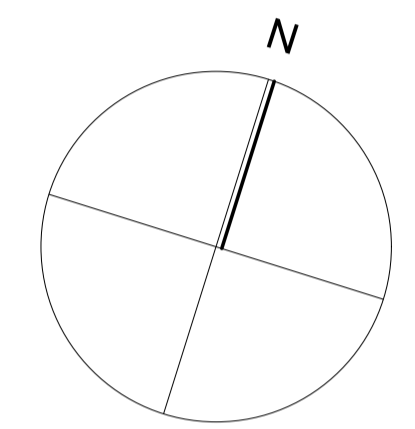


Existing Site Plan 1:100 @ A1

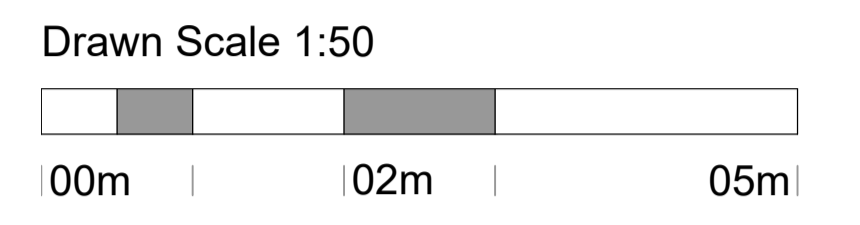

Proposed Site Plan 1:100 @ A1

"For the purposes of Planning Consent the following applies to any copy of this drawing made by the Local Authority:
This copy has been made by and with the authority of the person required to make the plan and drawing open to public inspection pursuant to Section 47 of the Copyright, Designs and Patents Act 1988. Unless that Act provides a relevant exception to copyright, the copy must not be copied without the prior permission of the copyright owner. If any copy is made under the authority only the whole drawing including the copyright holder's name and this notice, is to be copied."

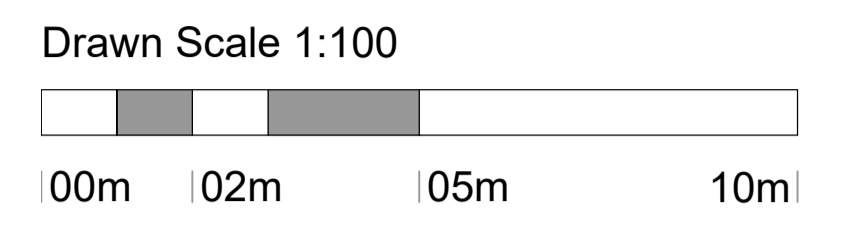

Issue Purpose: PLANNING APPLICATION

AHJ architects
The Courtyard | 07968944840
12a Commercial Road | info@ahjarchitects.co.uk
Skelmorcombe
Huddersfield
HD8 9AA
www.ahjarchitects.co.uk



Client	Mr Andy Stoddart	Issued From	
Project	1992 : Spring Bank House : Garage	Date	January 20
Title	Existing and Proposed Site Plans	Scale	1:100 @ A1
Drawn	BH	Auth	BH

Drawing Number 1992 - D - 20 - 002 Revision

Do not scale from this drawing. Work to fixed dimensions, and any discrepancy to be reported to the Architect.
Refer to larger scale drawings where available.