




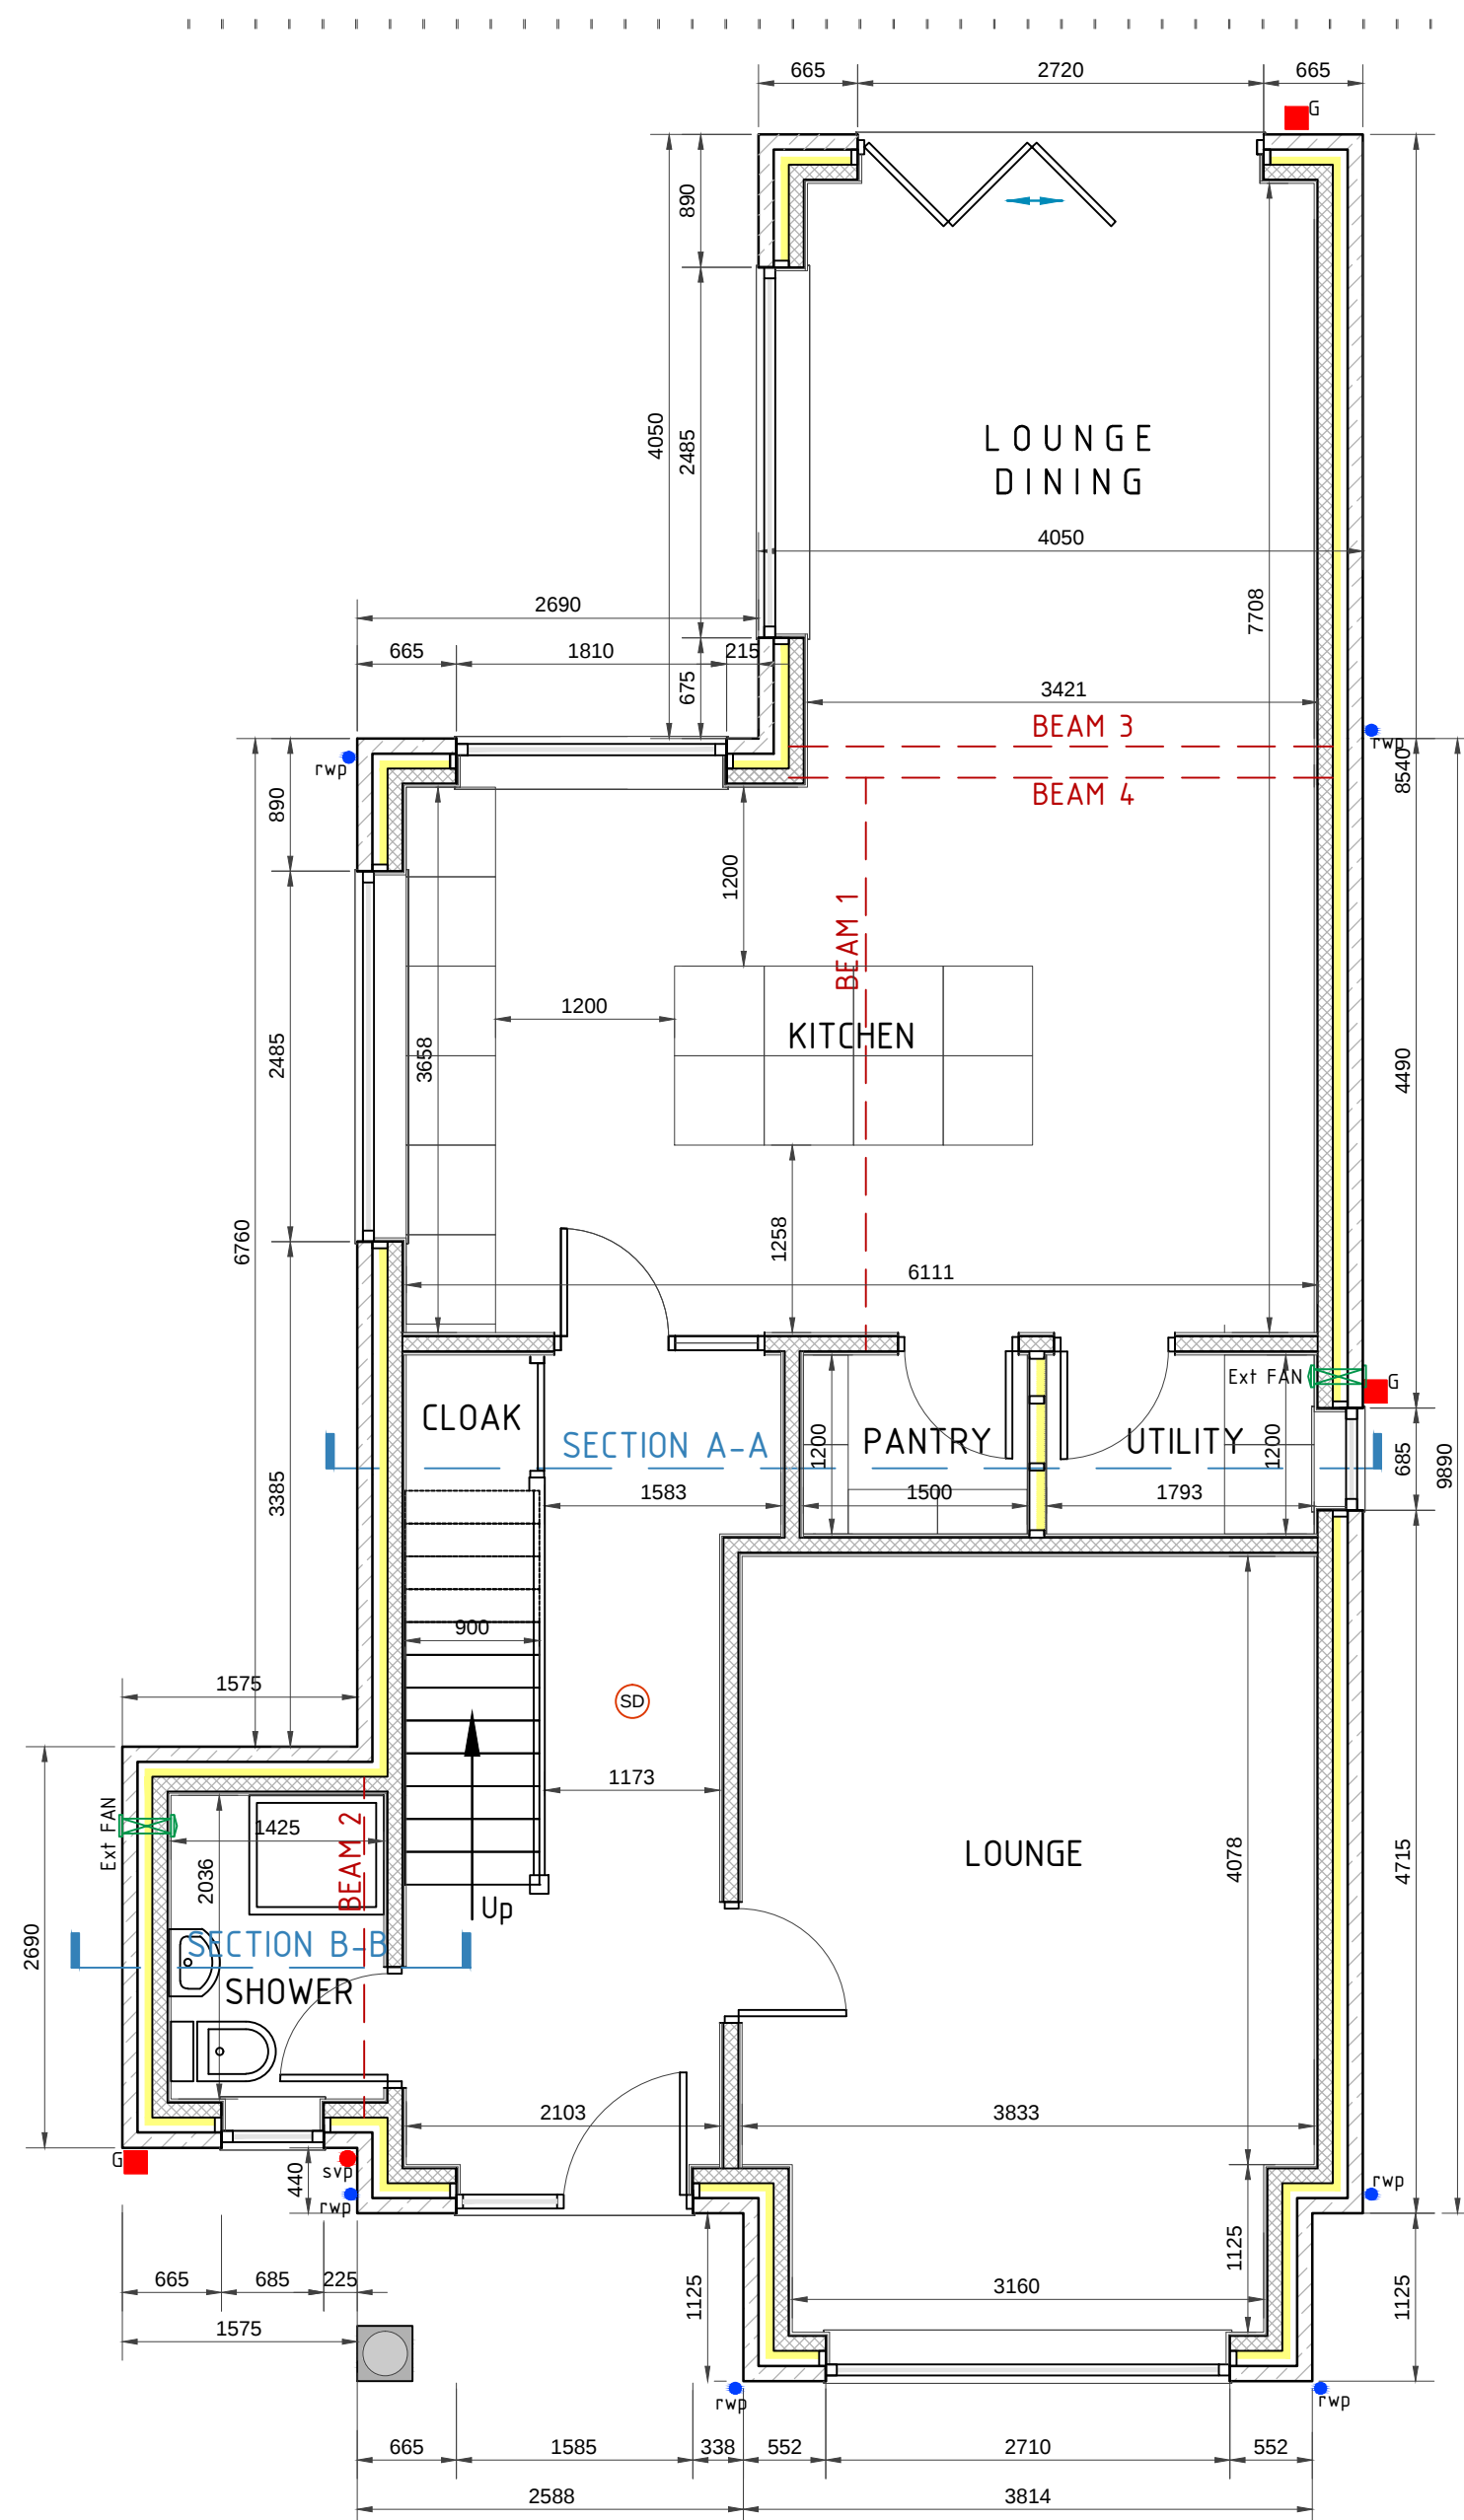


PROPOSED GROUND FLOOR PLAN
SCALE 1:50

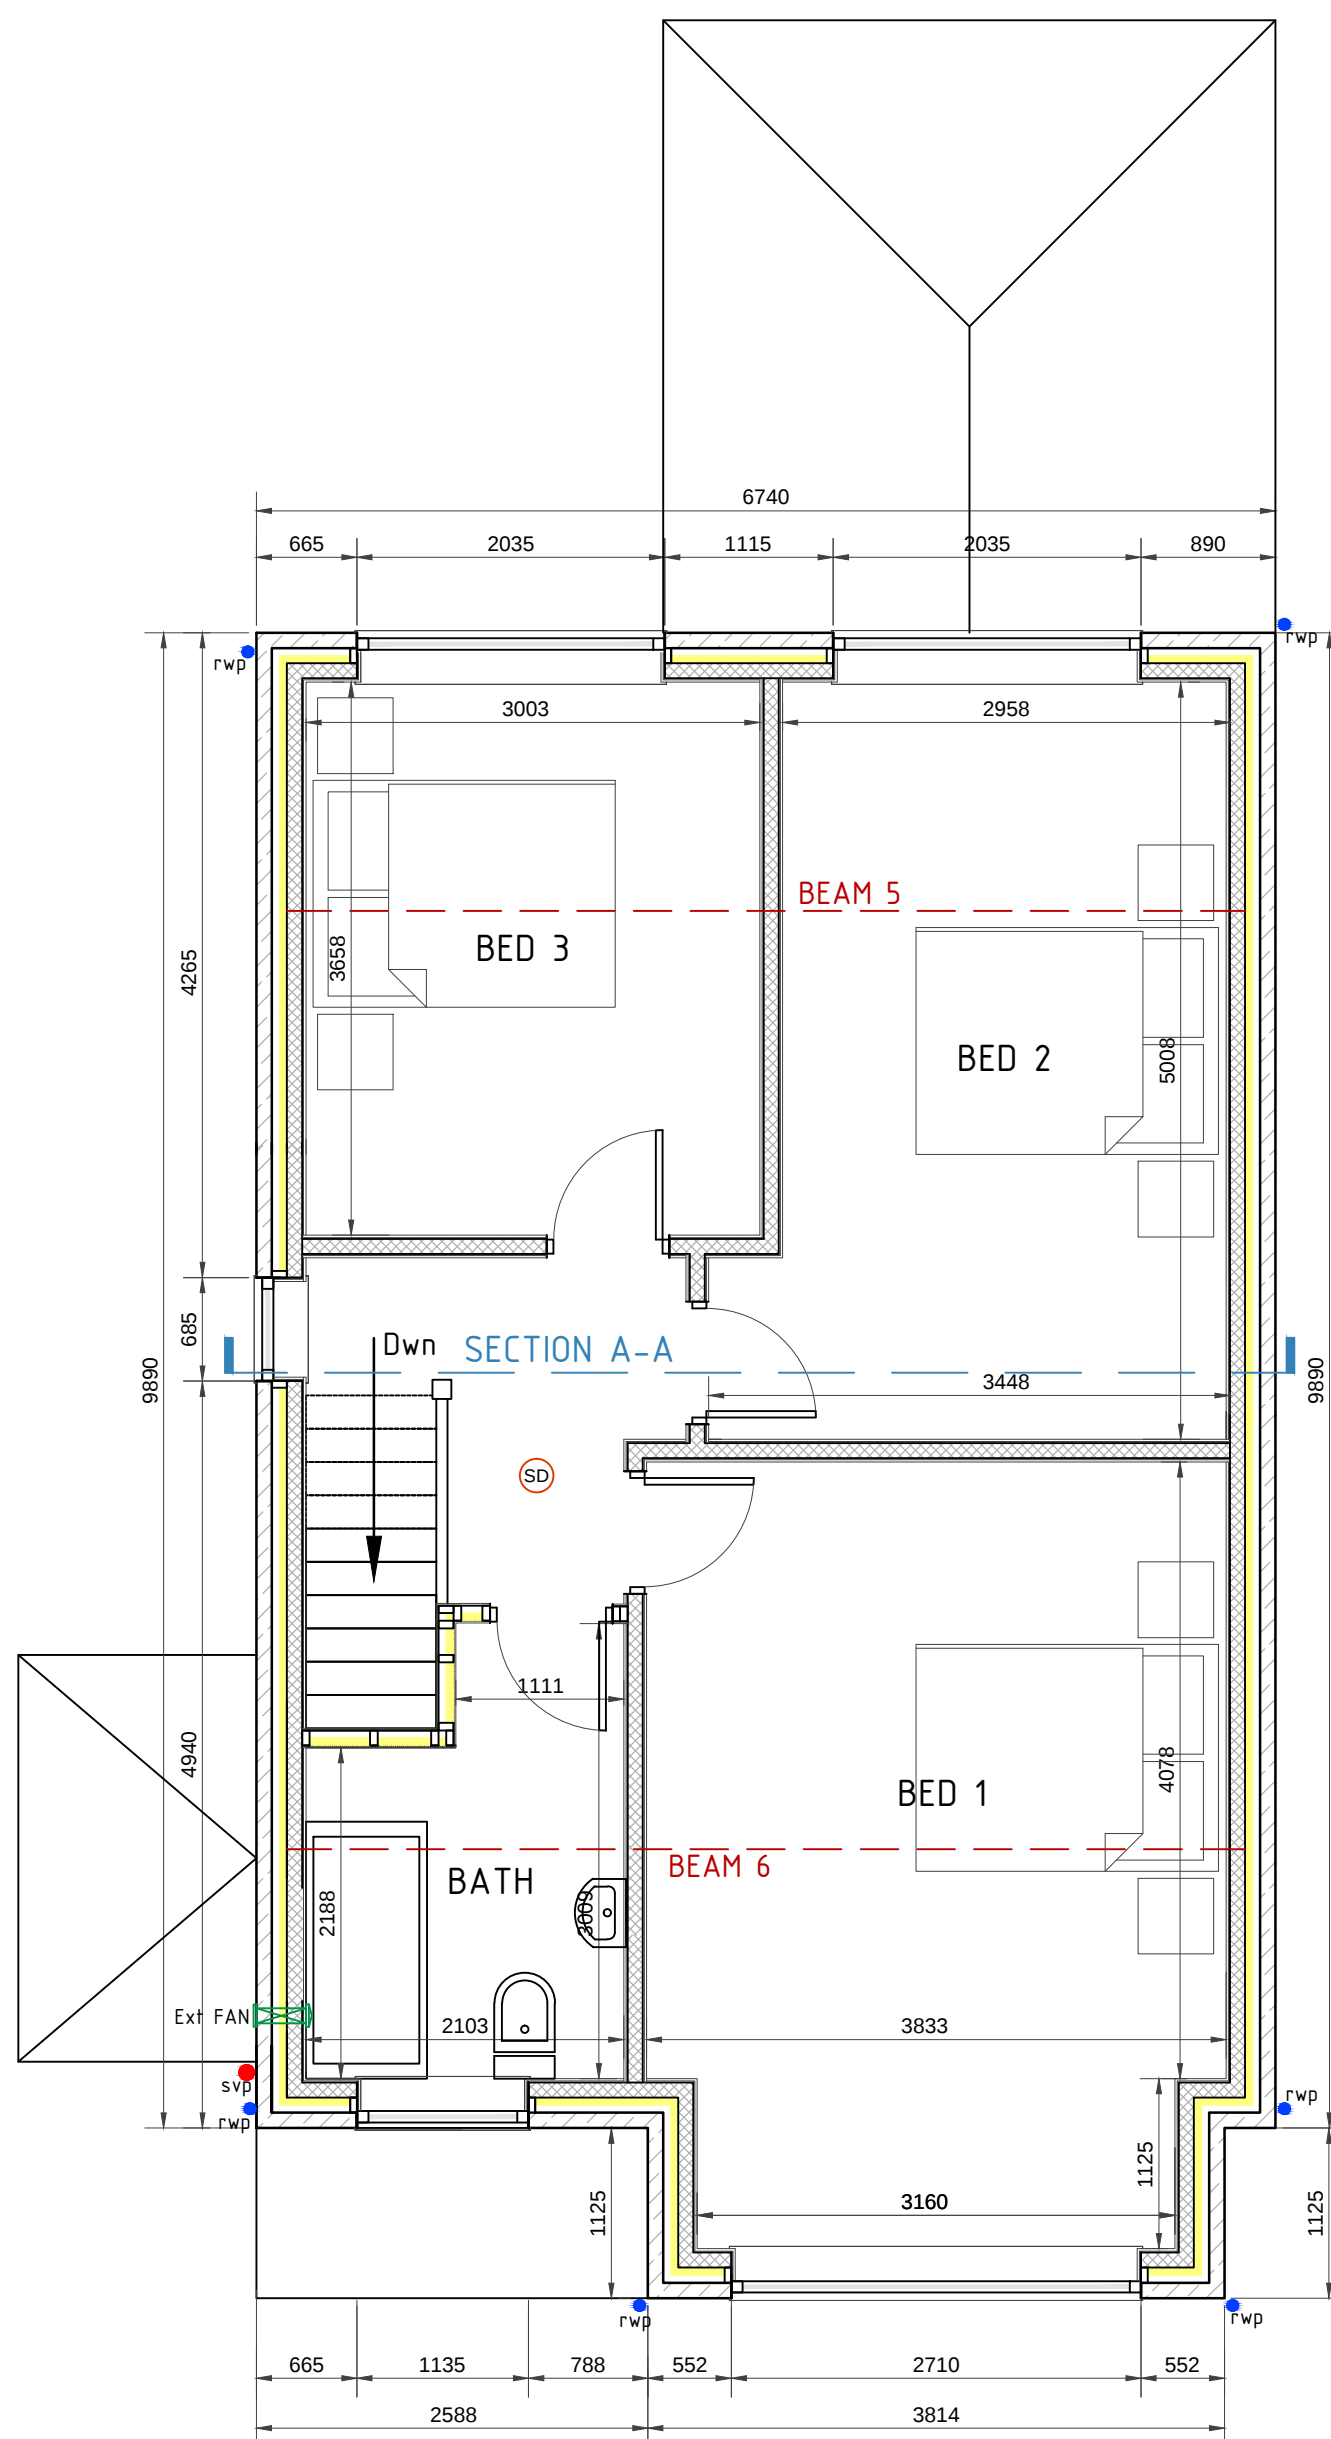

PROPOSED FIRST FLOOR PLAN
SCALE 1:50

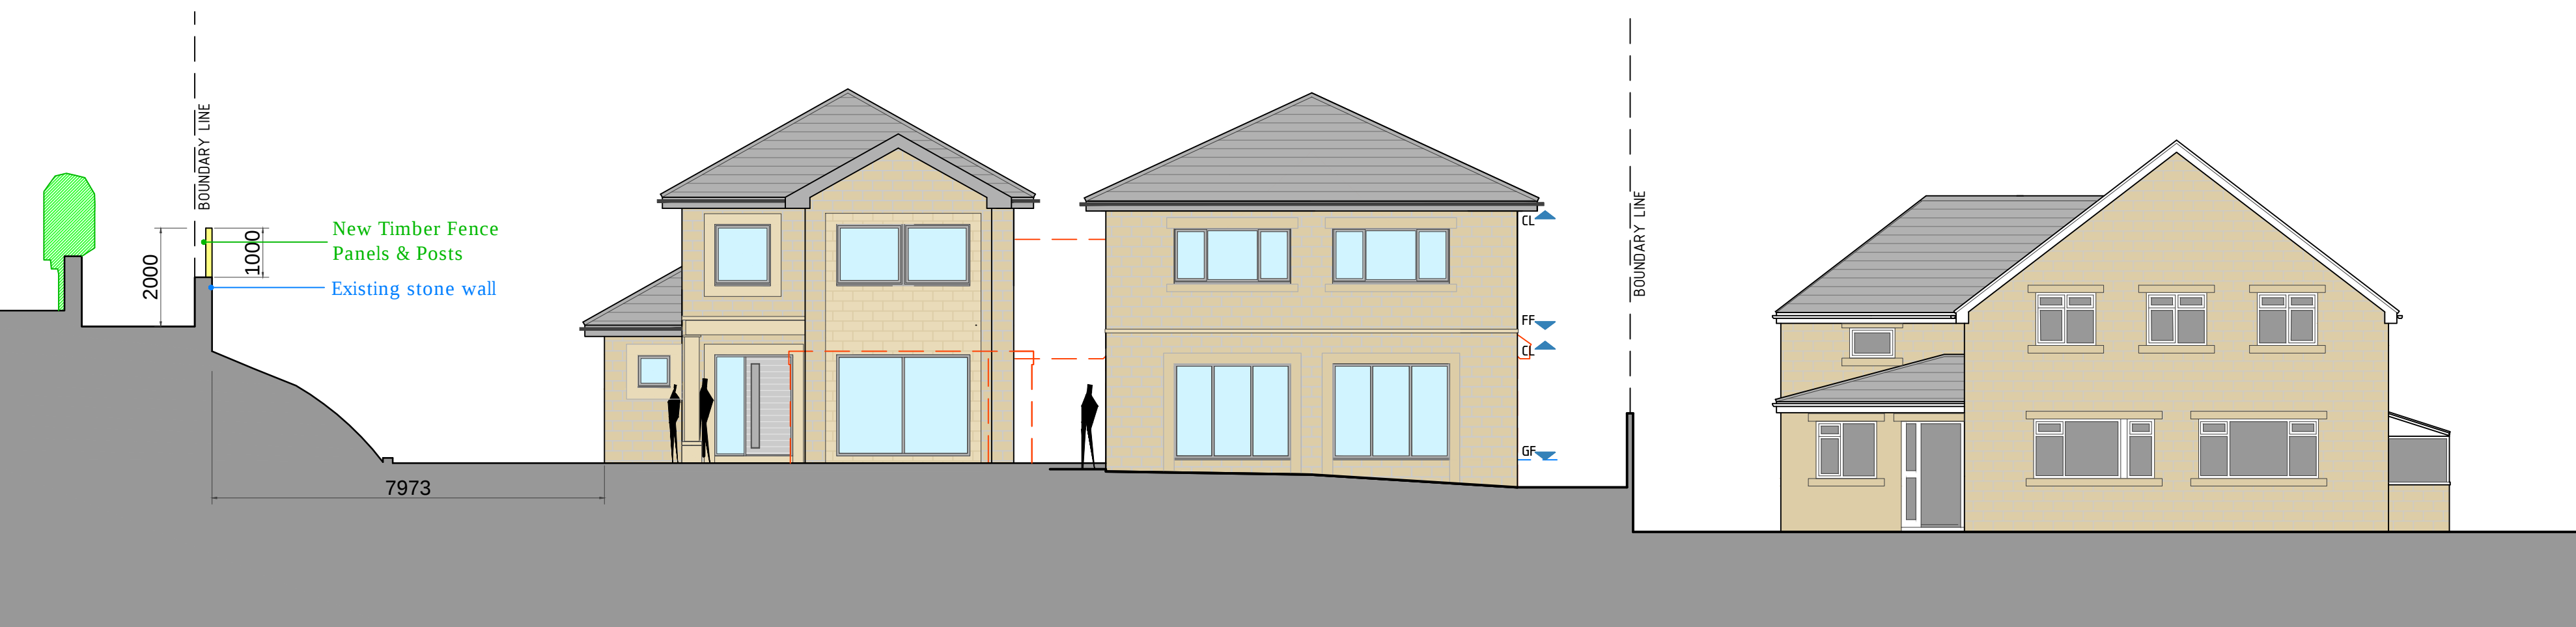

PROPOSED STREET SCENE ELEVATION
SCALE 1:100

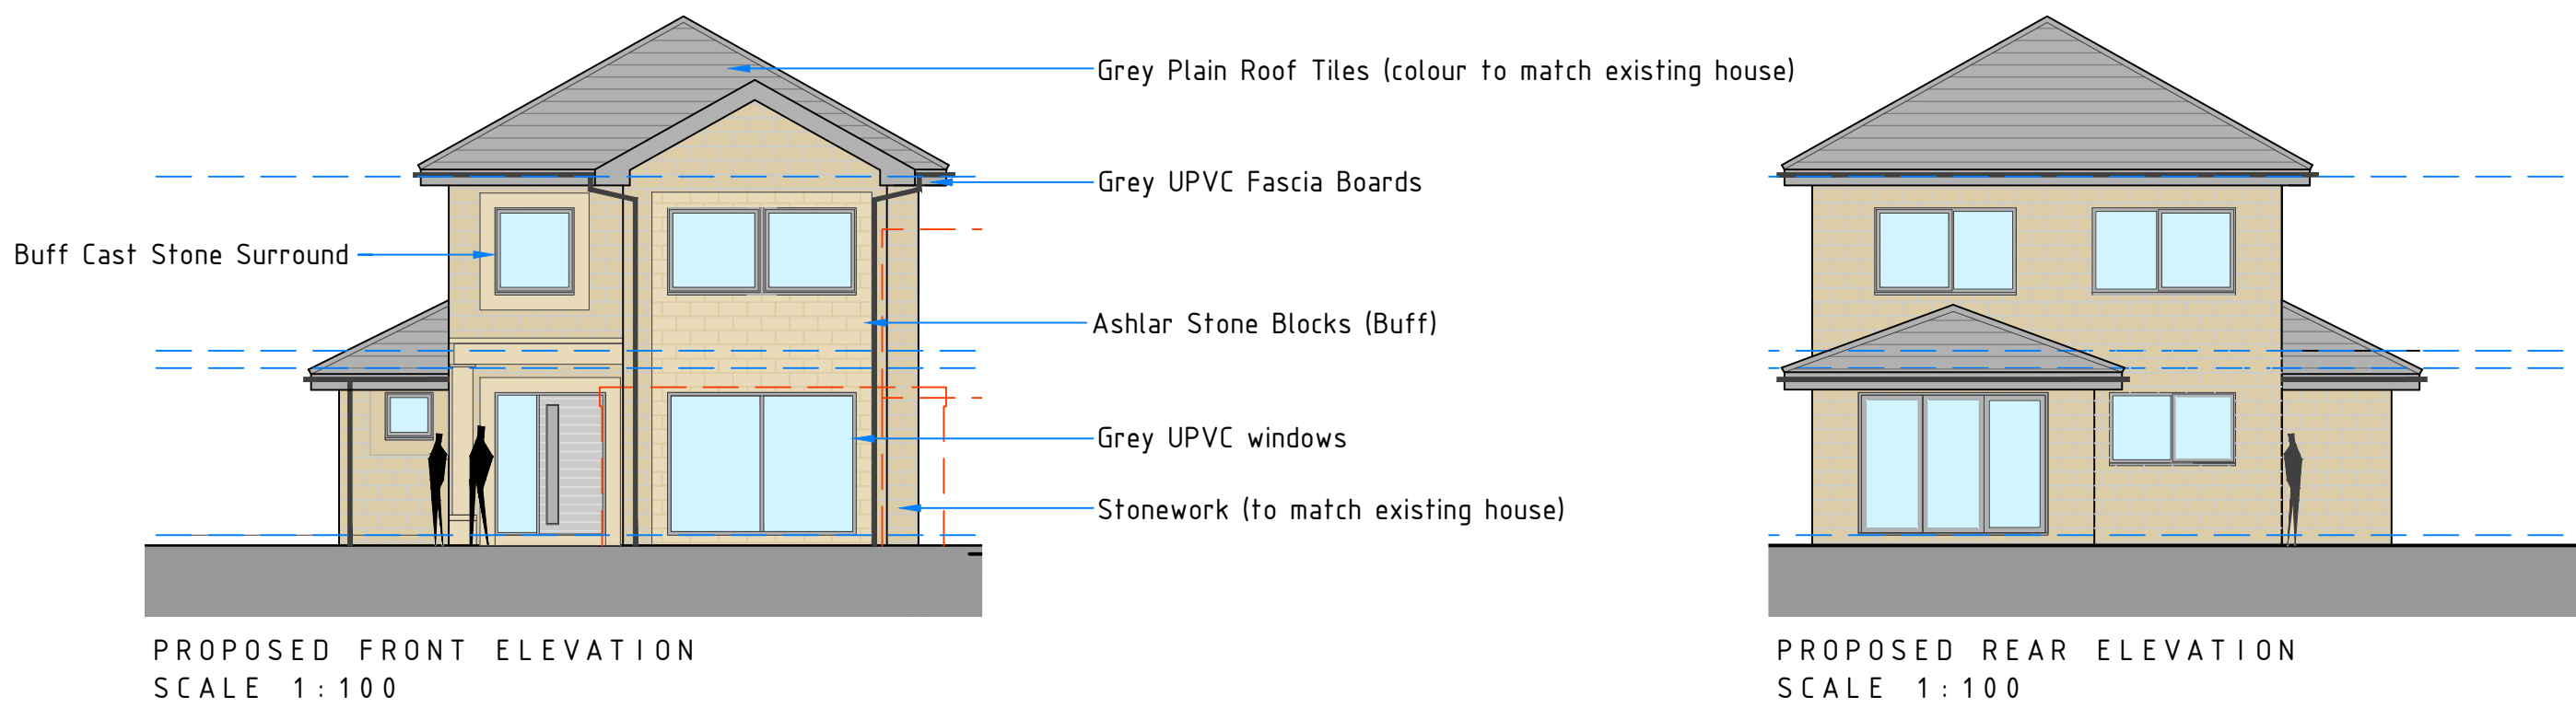


PROPOSED FRONT ELEVATION
SCALE 1:100


PROPOSED REAR ELEVATION
SCALE 1:100




PROPOSED SIDE ELEVATION (2)
SCALE 1:100

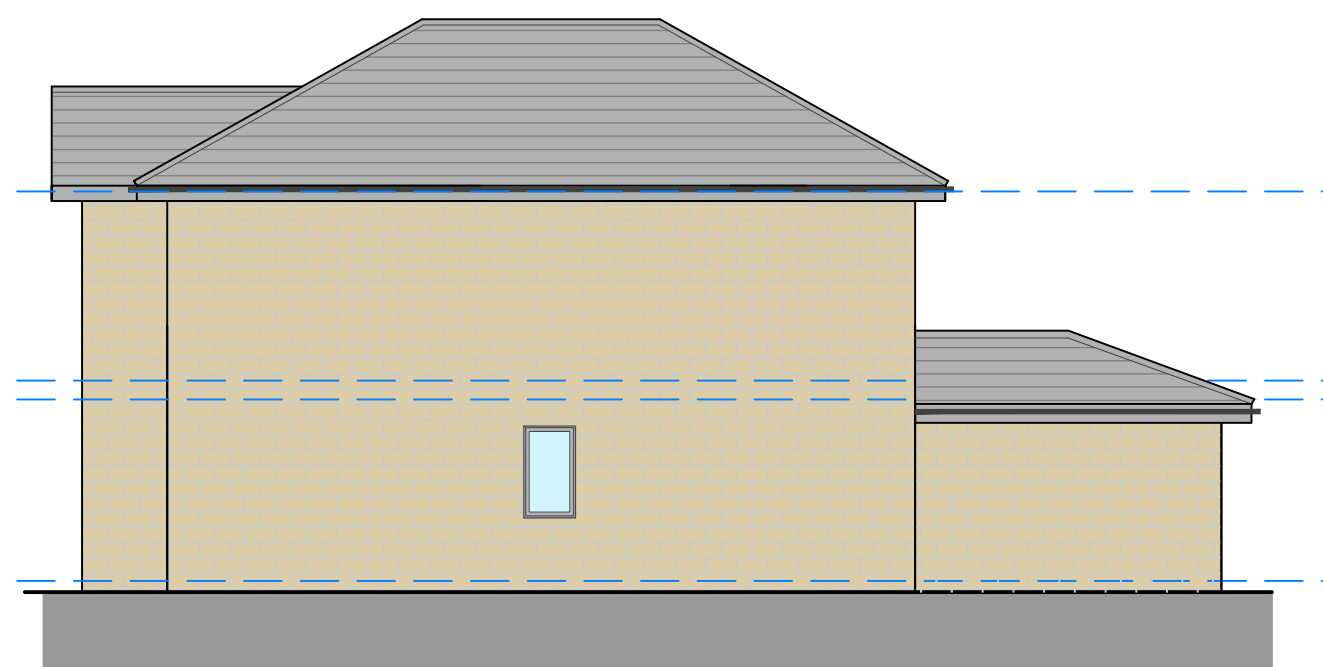


PROPOSED SIDE ELEVATION (1)
SCALE 1:100

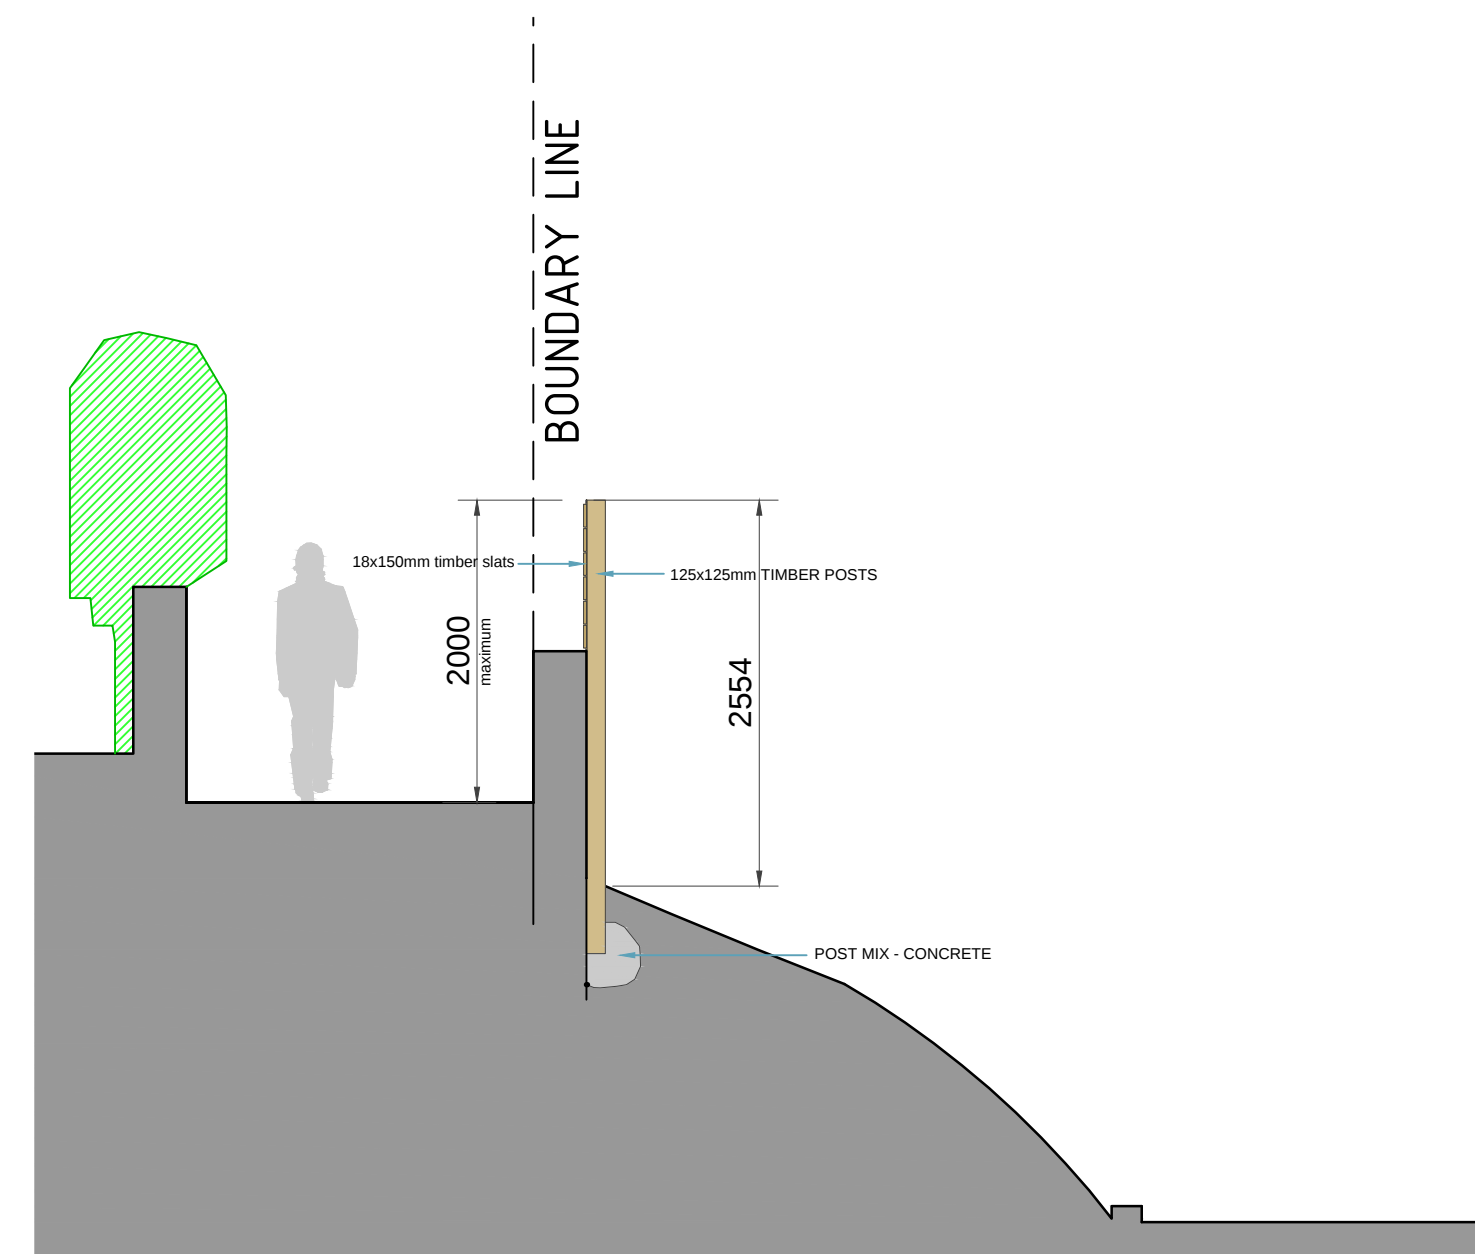

PROPOSED FENCING SECTION
SCALE 1:100

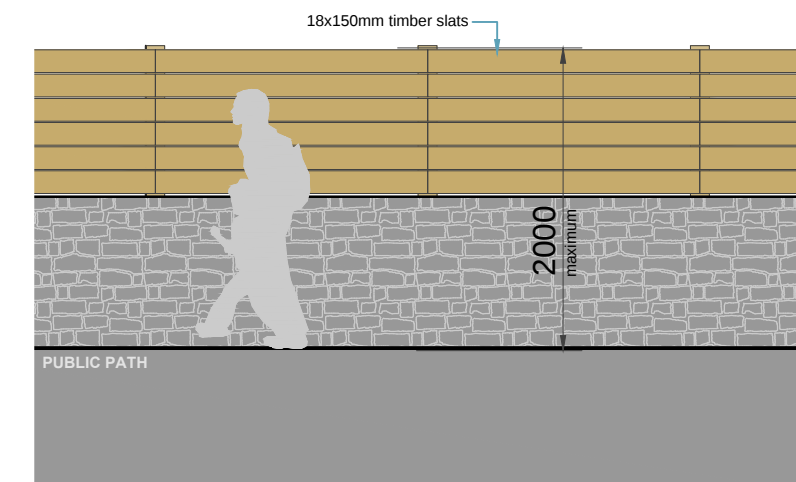

PROPOSED FENCING ELEVATION
SCALE 1:50

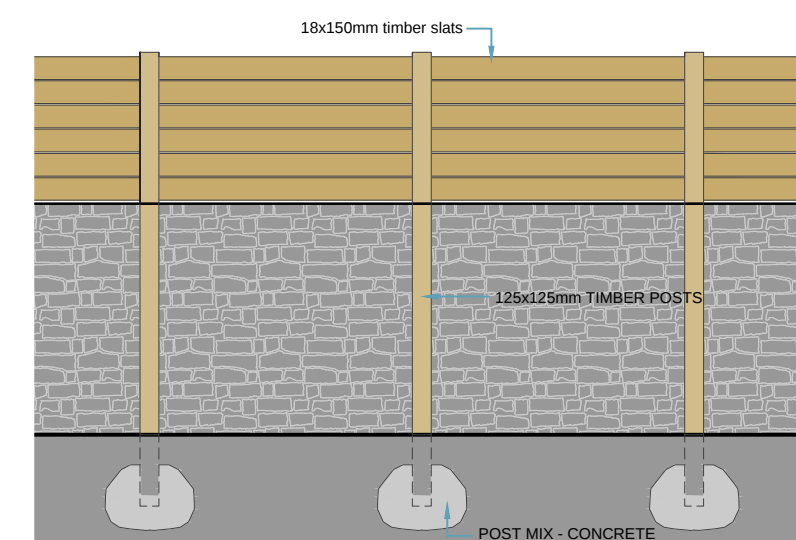

PROPOSED FENCING ELEVATION
SCALE 1:50

KEY	
(SD)	Mains operated interlinked smoke detector and alarm in accordance with BS5839 - 6:2004 Grade D - Category LD3 standard (with battery backup)
(FD30)	DOOR RATED WITH 30mins FIRE RESISTANT
RWP	Rain Water Pipe
SVP	Soil Vent Pipe
I.C.	Inspection Chamber
R.E.	Rodding Eye
M.H.	Man Hole
G	Gully

SCHEME
DESIGNS

Suite 15, Business Development Centre,
Eanam Wharf, Blackburn, BB1 5BL

T 01254 503200 M 07989 177834
E mail@schemedesigns.co.uk
W www.schemedesigns.co.uk

Client	Mr ABDUL BASIT PATEL 125 Oxford Road, Dewsbury
Project	PROPOSED EXTENSION TO EXISTING DWELLING AND NEW DETACHED DWELLING
Drawing Title	Proposed New Dwelling Plans and Elevations
Drawing No.	0563005/A1/Rev D
Issued Date	22 / 01 / 2020
Revision Date	14 / 01 / 20
Drawn By	E.K.
Checked By	E.K.
Drawing Issue:	☐ Draft Proposals ☒ Planning Approval ☐ Building Regulations ☐ Construction

This drawing is the copyright of Scheme Designs Limited and no reproduction is allowed without prior permission. All Drawings must be checked and verified prior to commencement of work on site. All dimensions are in millimeters, unless otherwise stated. Anyone using this drawing e.g. Contractor, Client, Supplier is to check all dimensions on site prior to carrying out work or ordering of materials. DO NOT SCALE FROM THIS DRAWING.

PROPOSED STREET SCENE ELEVATION
SCALE 1:100