



1 & 3 HOLLY ROAD, THORNTON LODGE, HUDDERSFIELD
DRG NO. 1908/1909.8A SCALE 1: 50

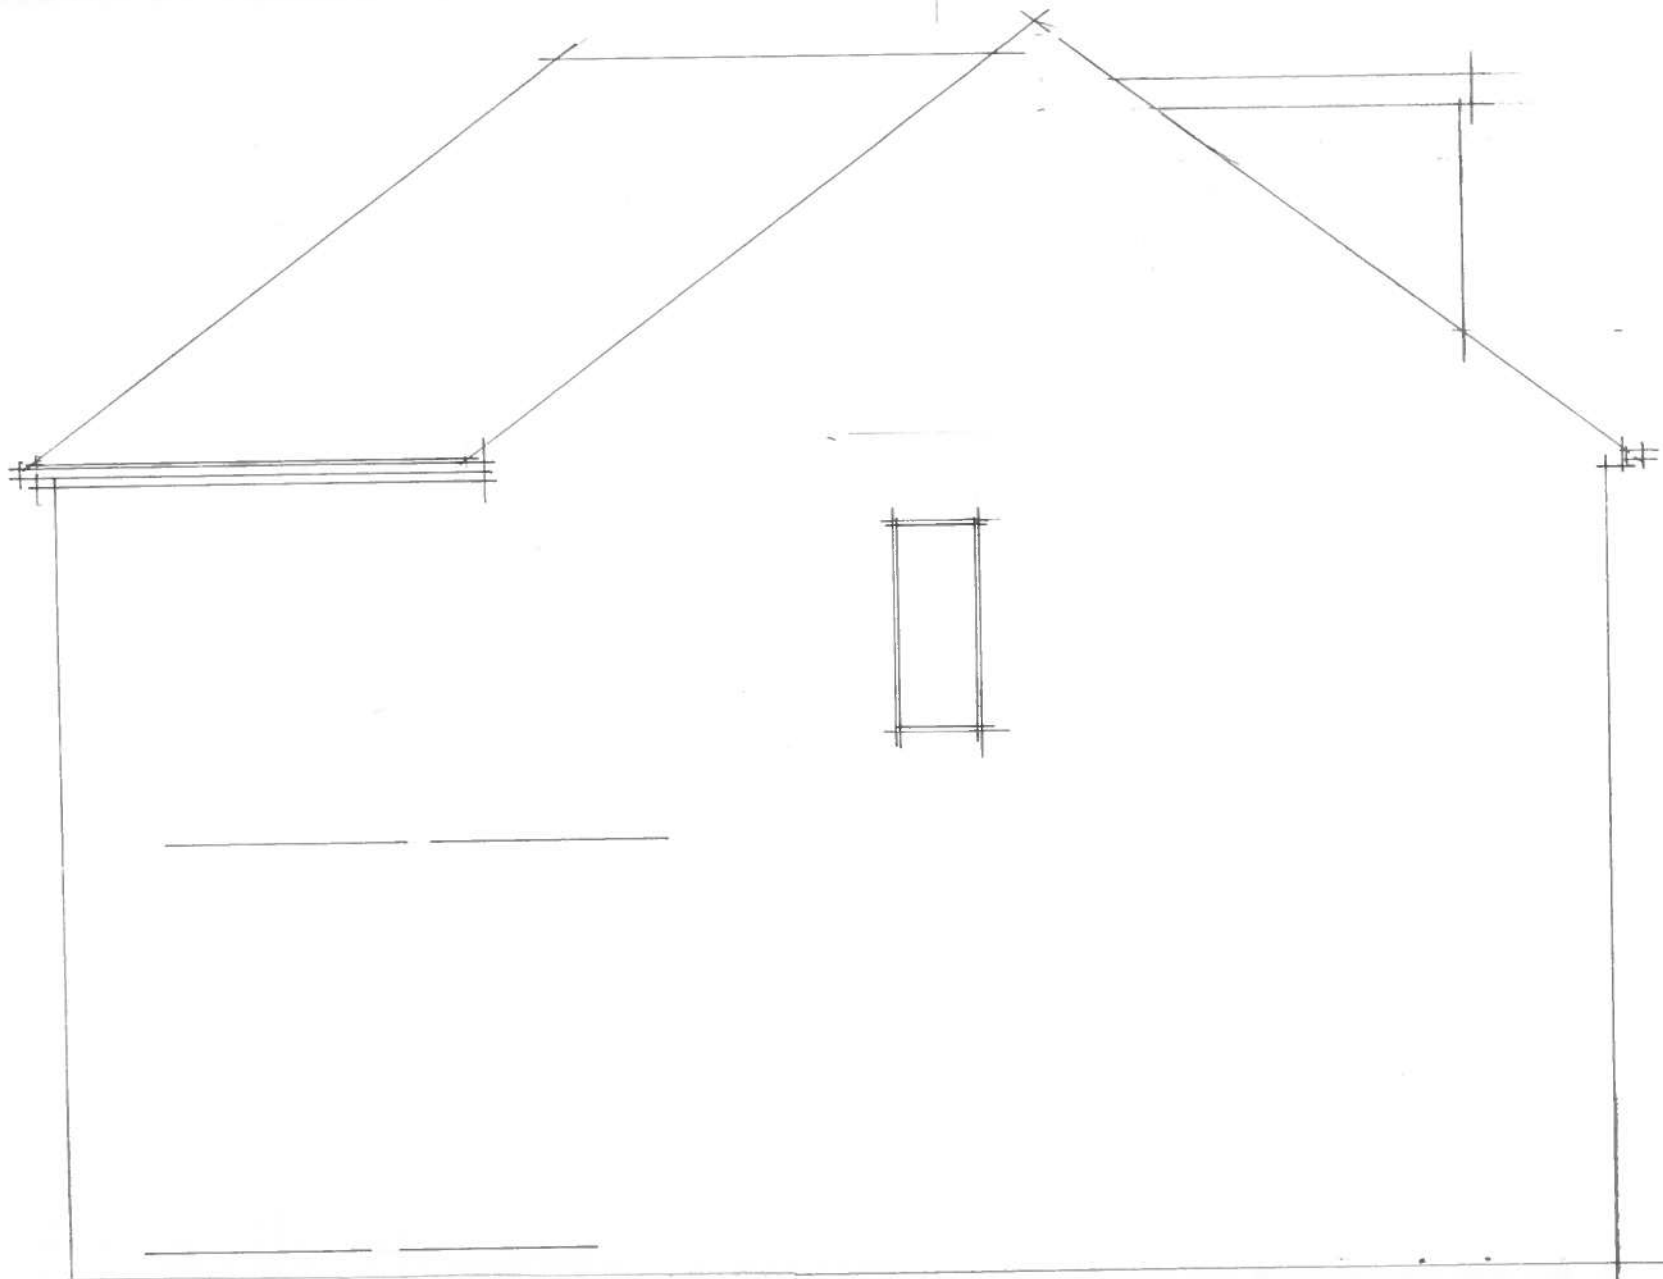

PROPOSED SIDE ELEVATION

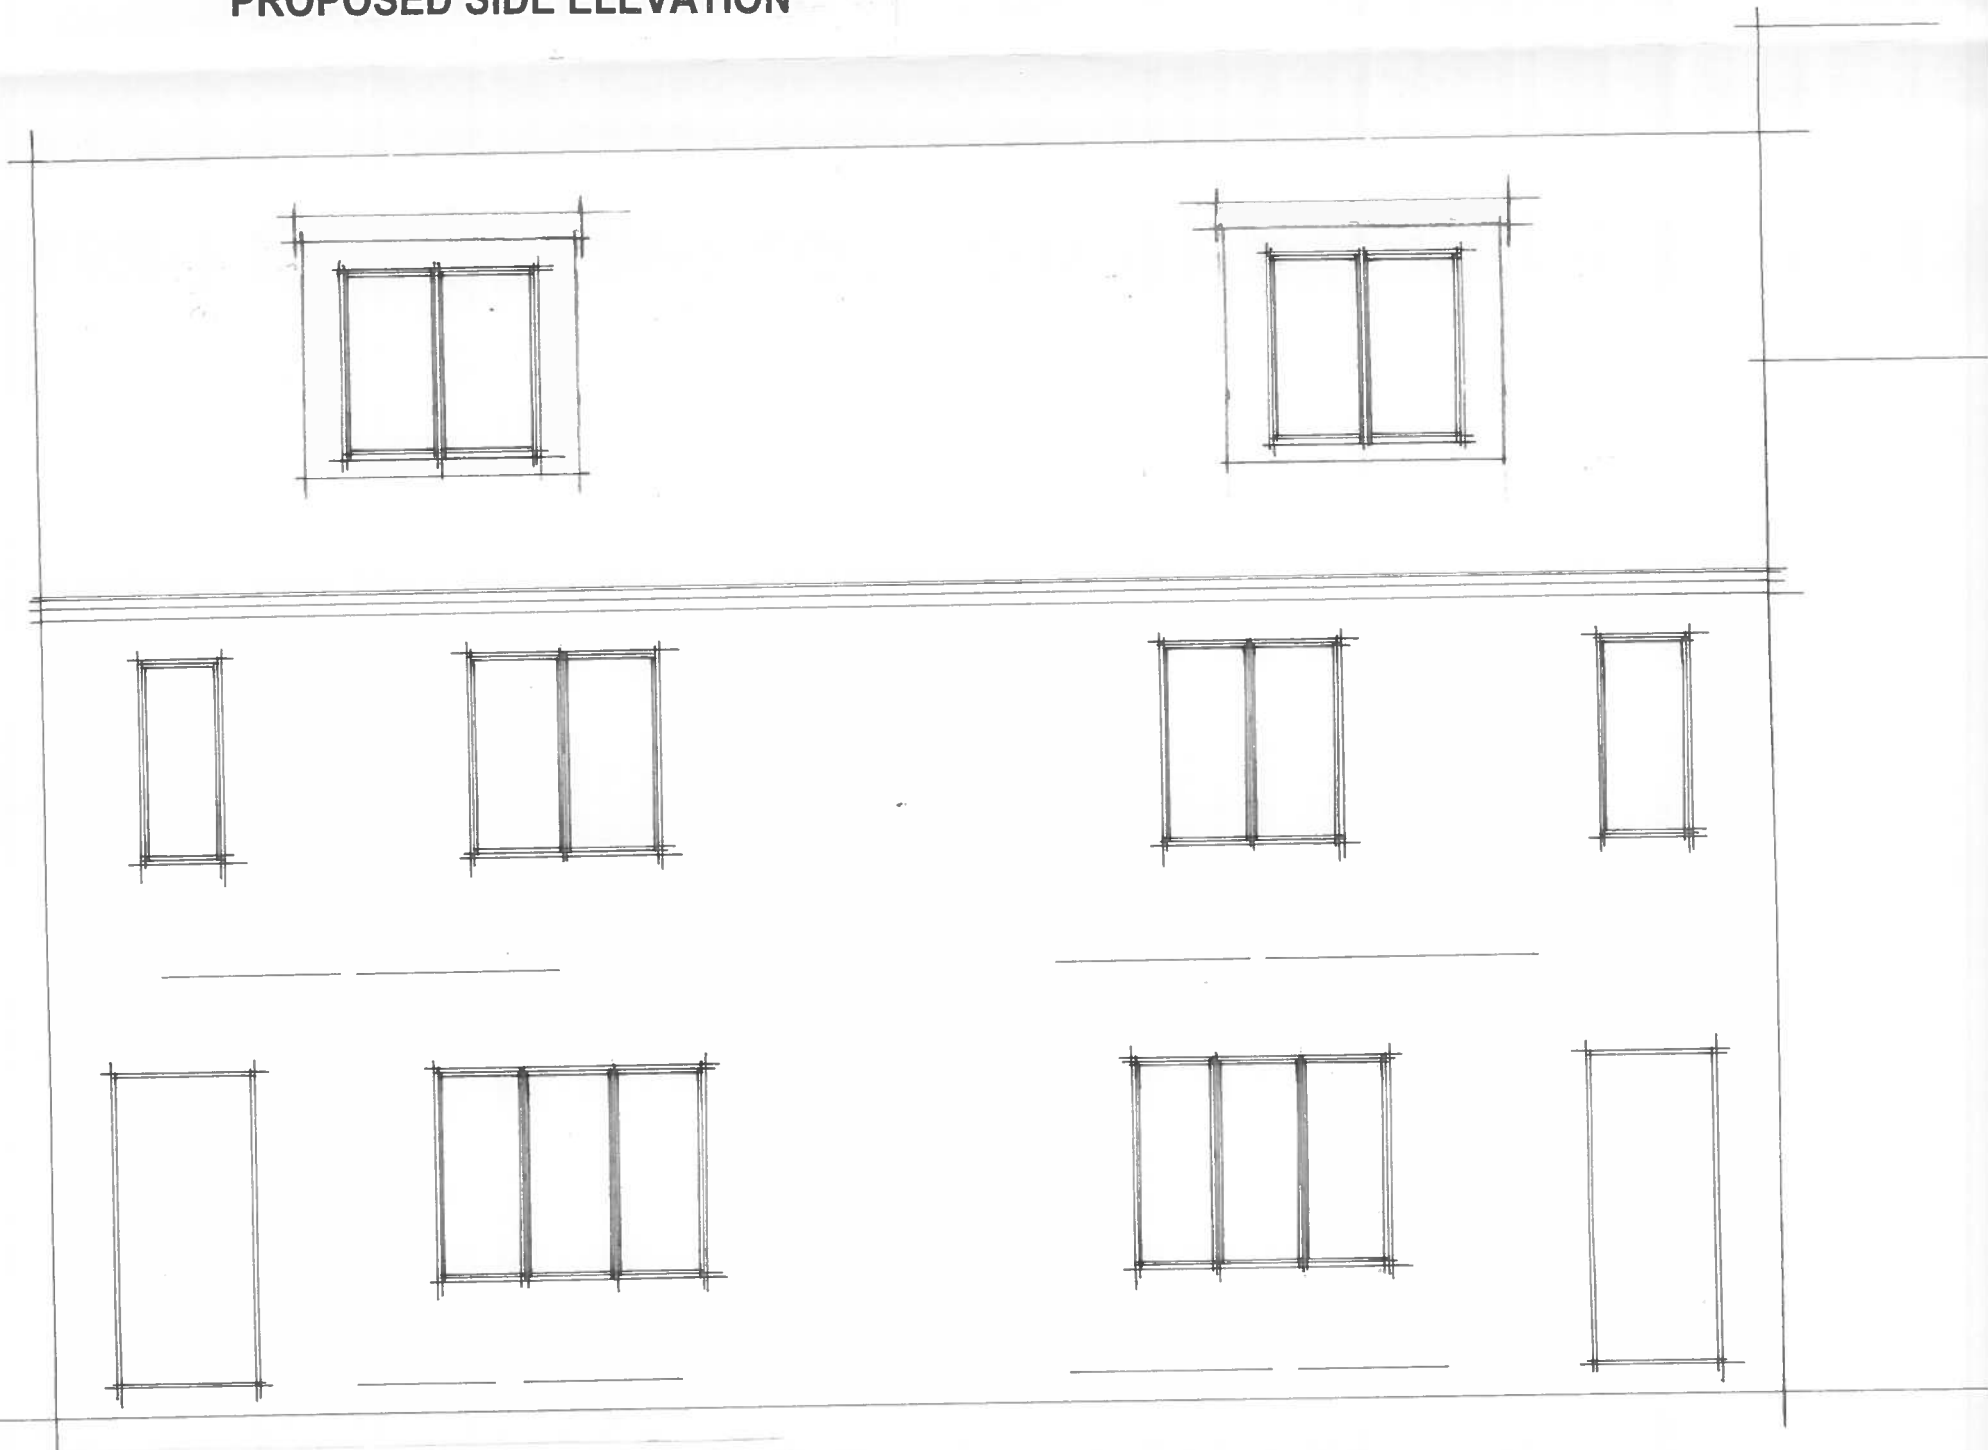

PROPOSED FRONT ELEVATION