


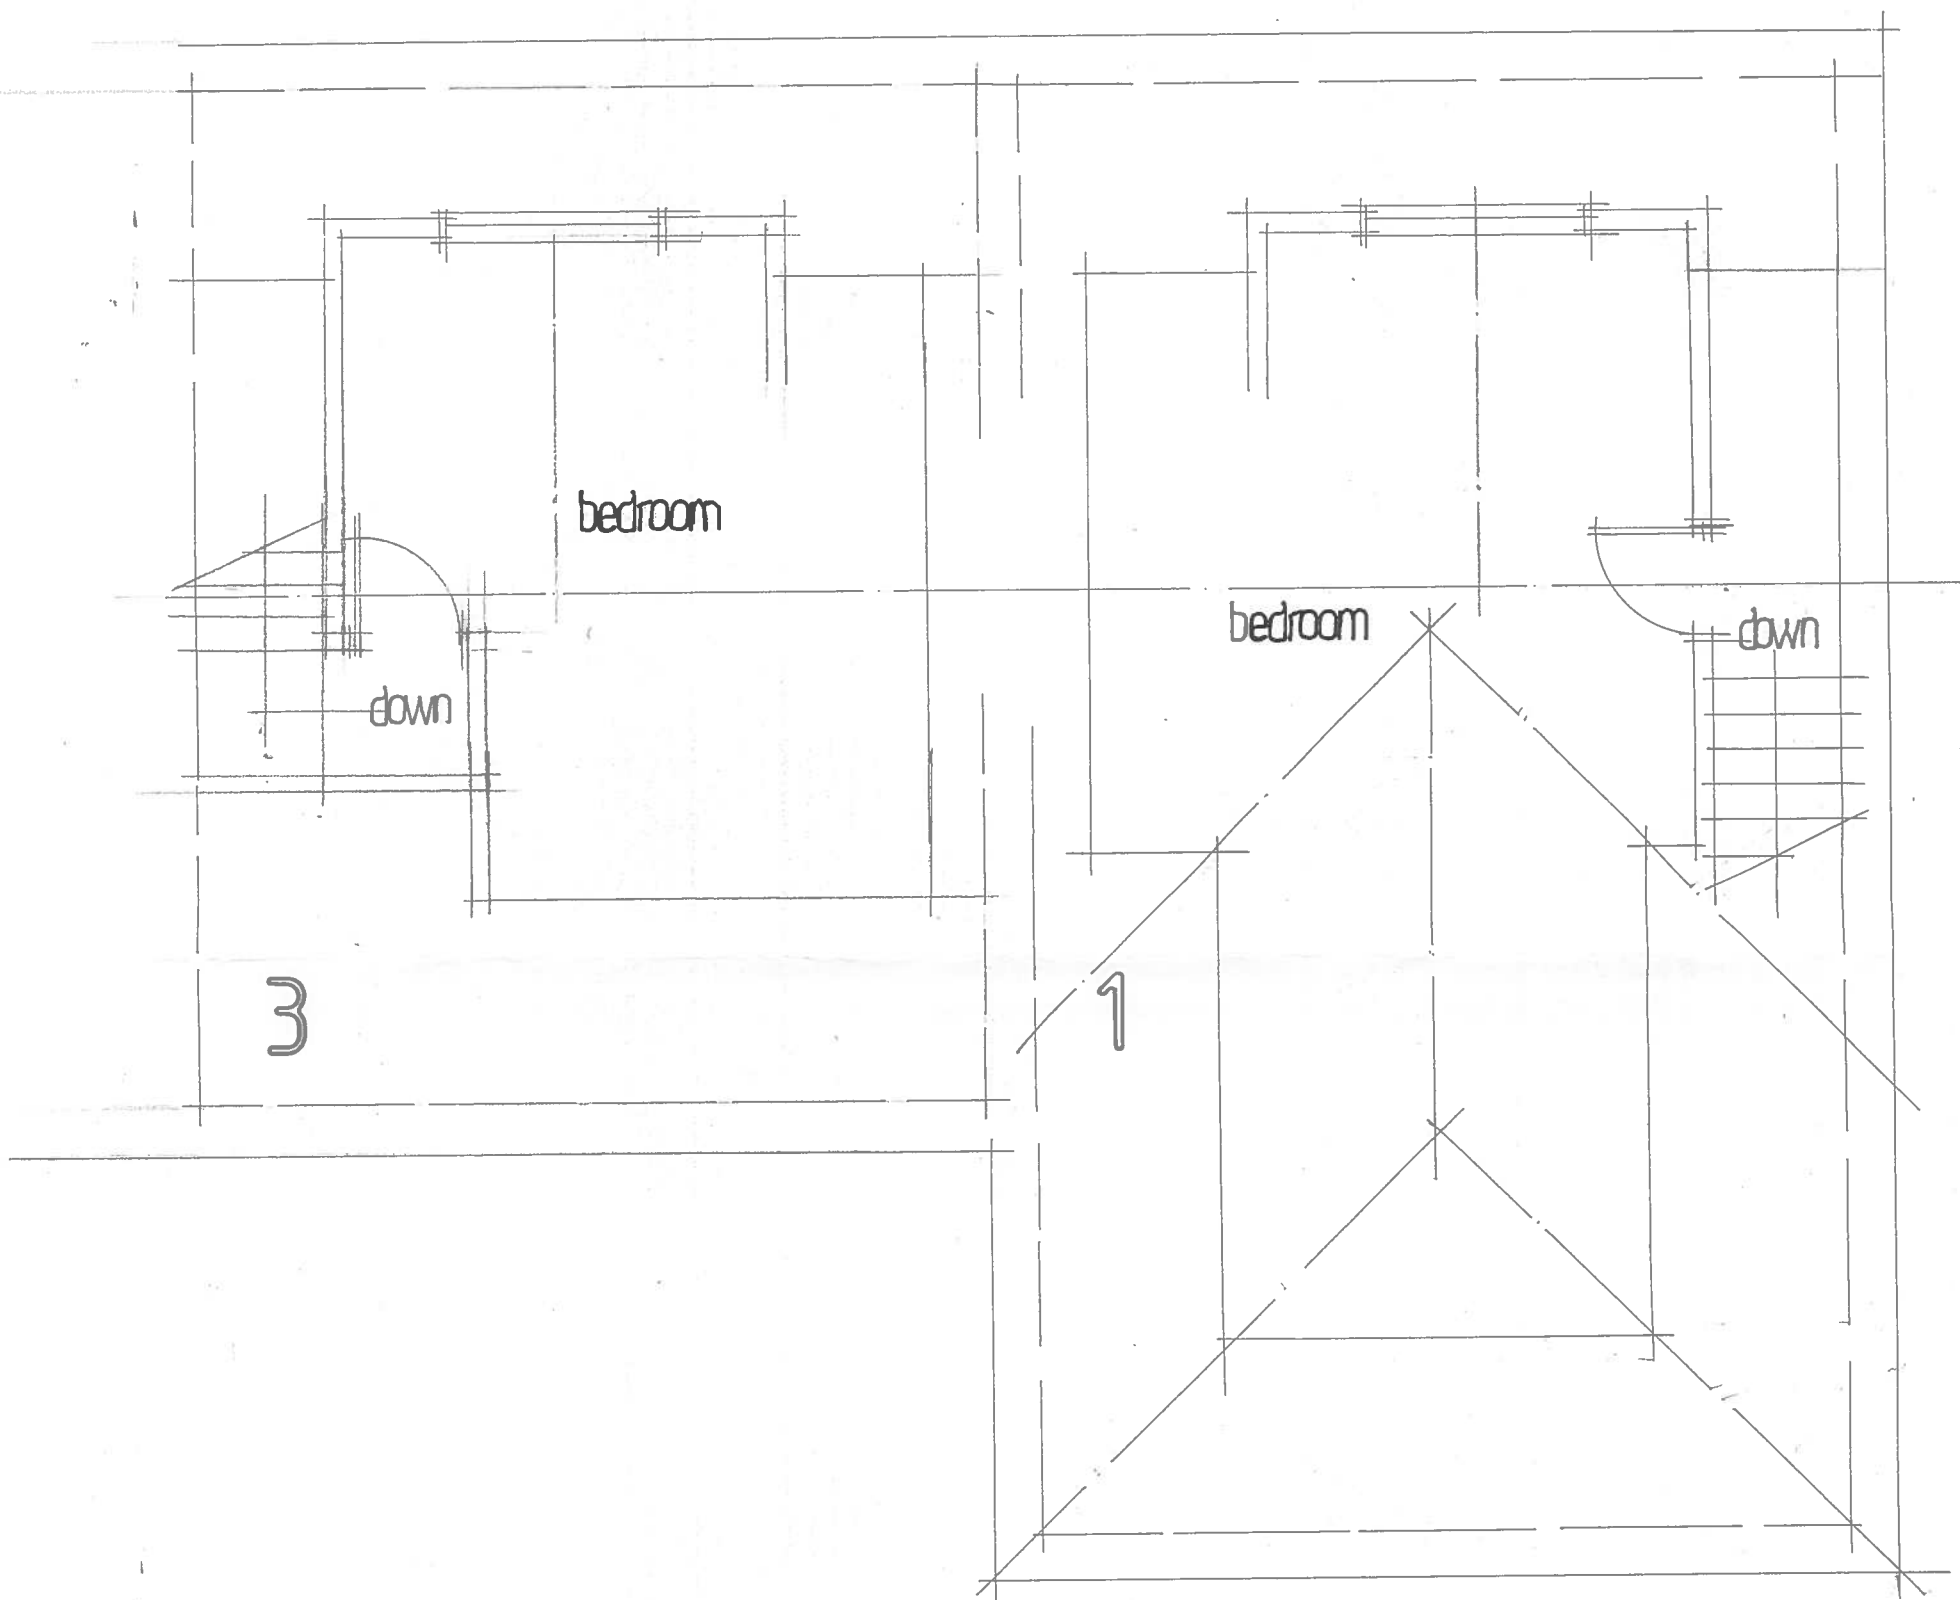

PROPOSED 2ND FLOOR PLANS

1 & 3 HOLLY ROAD, THORNTON LODGE, HUDDERSFIELD
 DRG NO. 1908/1909.6 SCALE 1: 50