


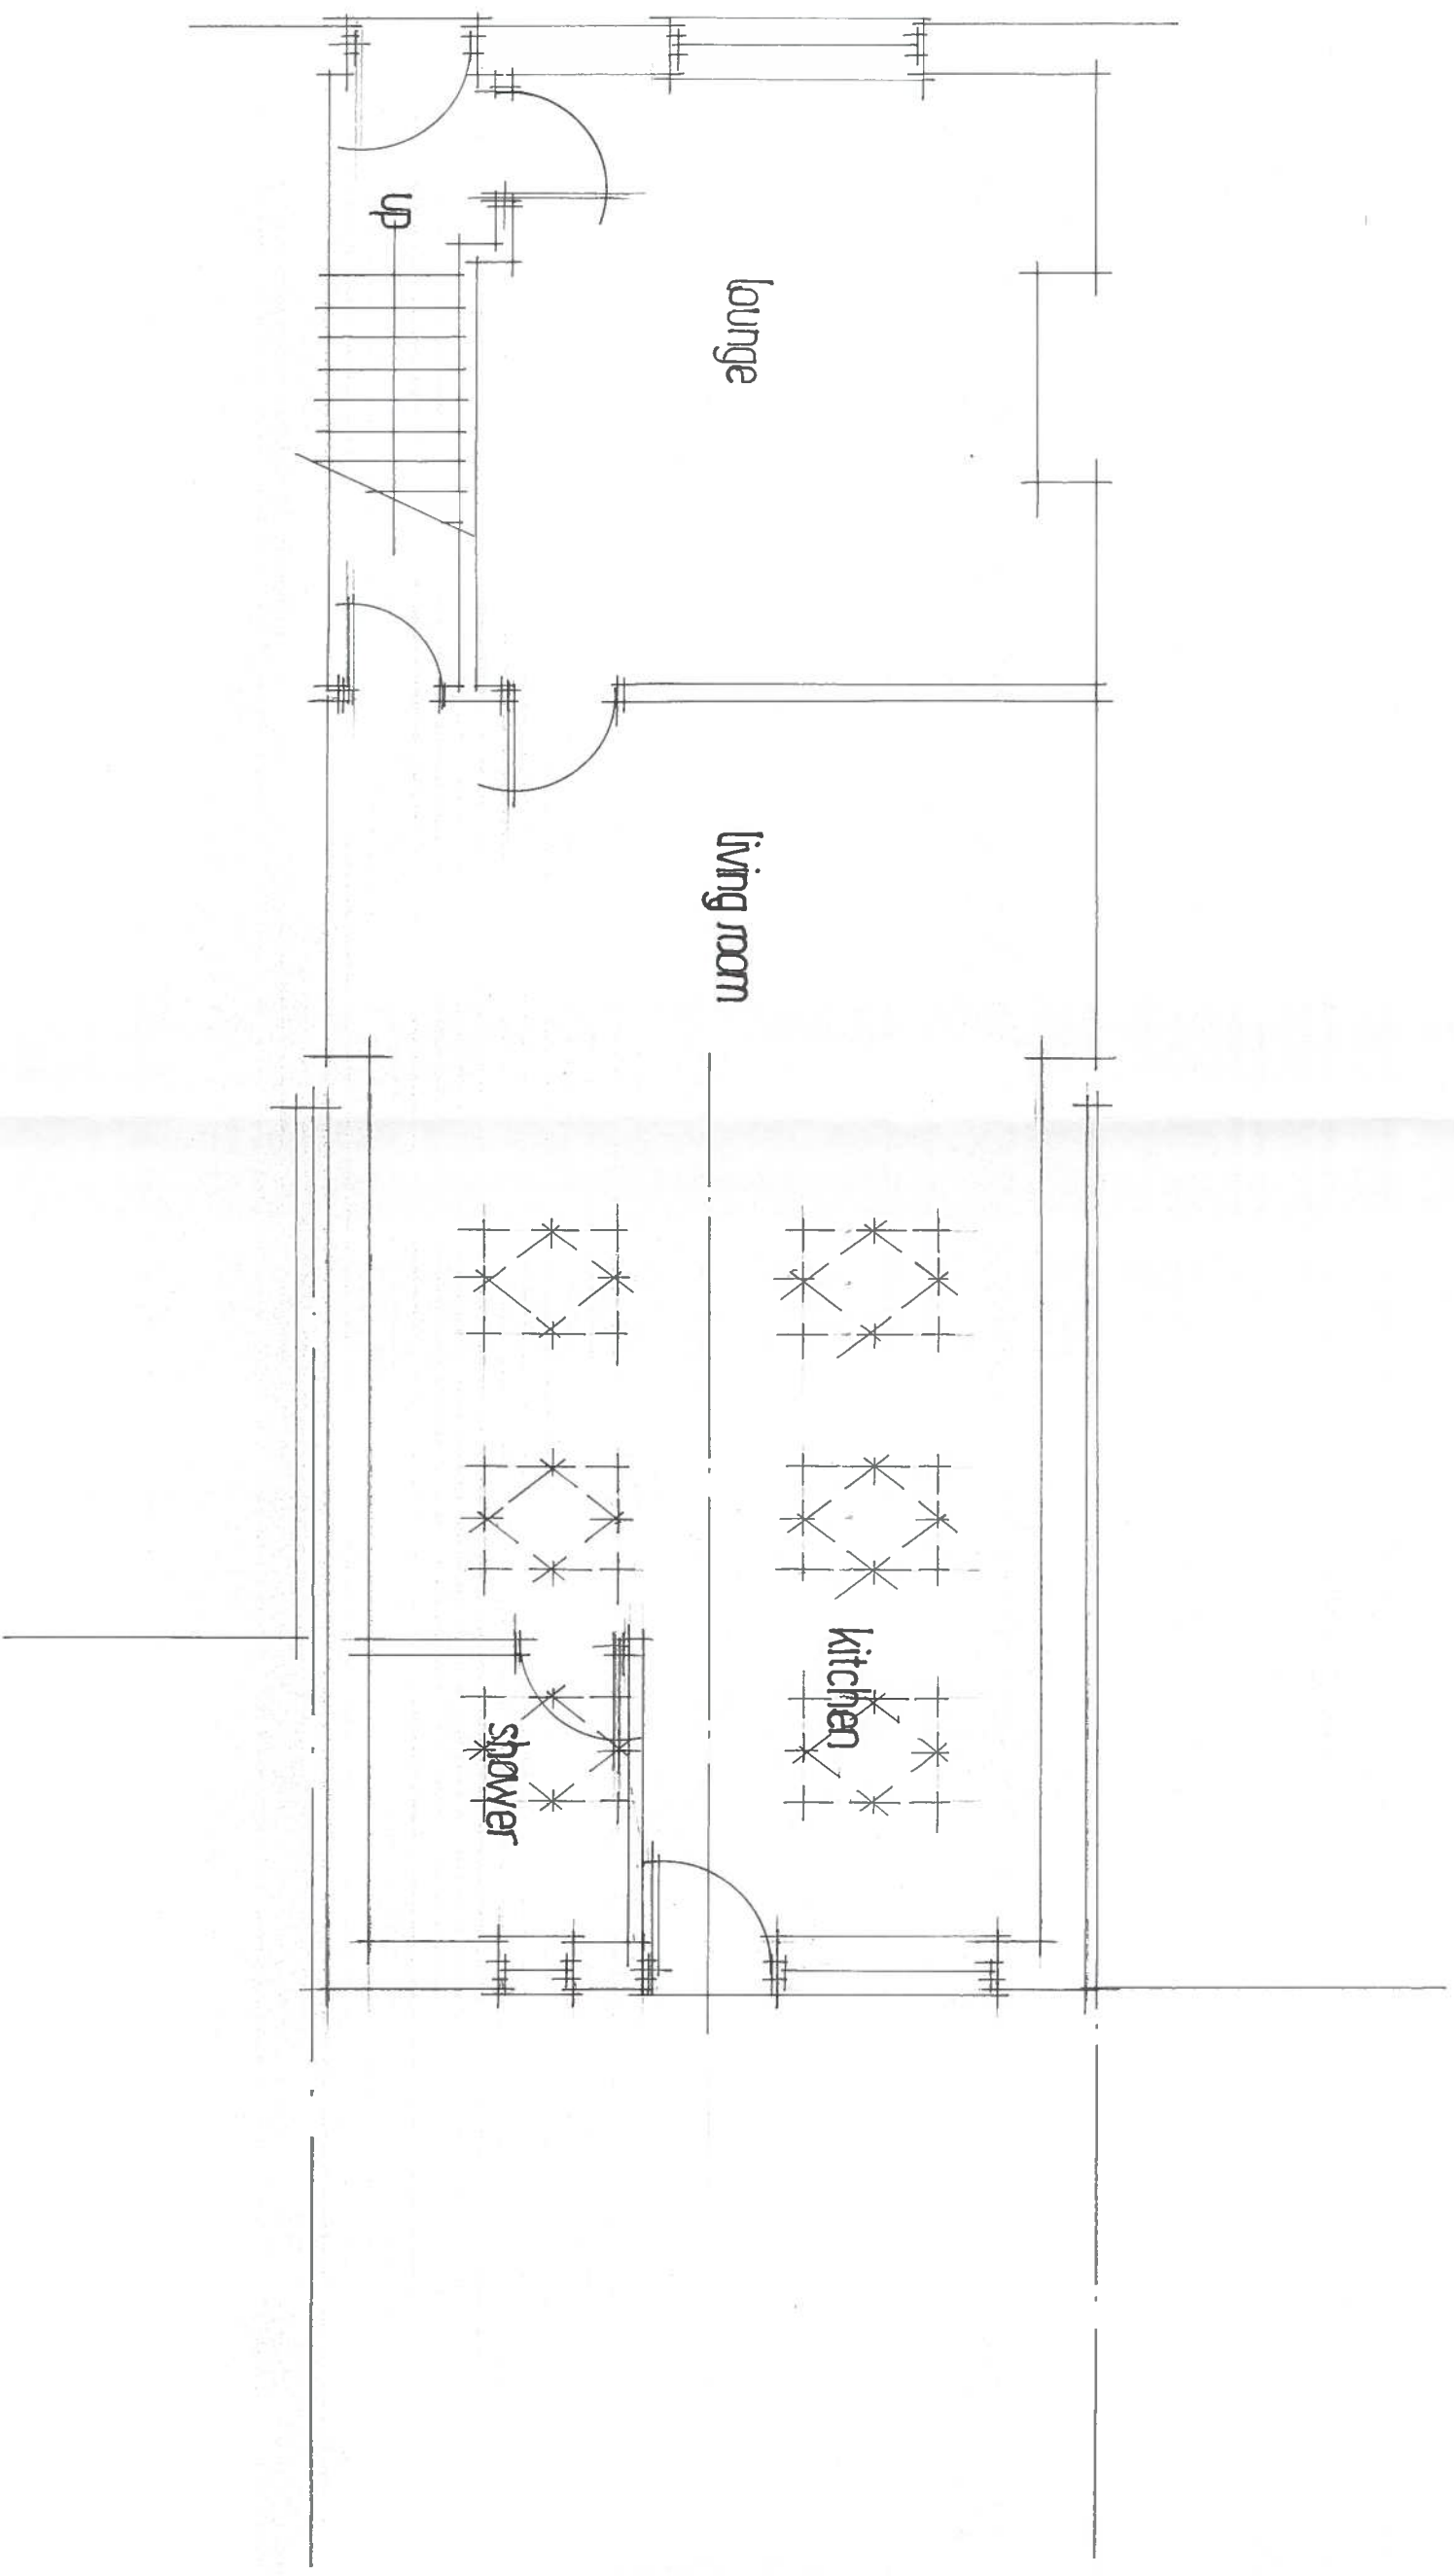

PROPOSED GROUND FLOOR PLAN

3, HOLLY ROAD, THORNTON LODGE, HUDDERSFIELD
DRG NO. 1909.3 SCALE 1: 50