



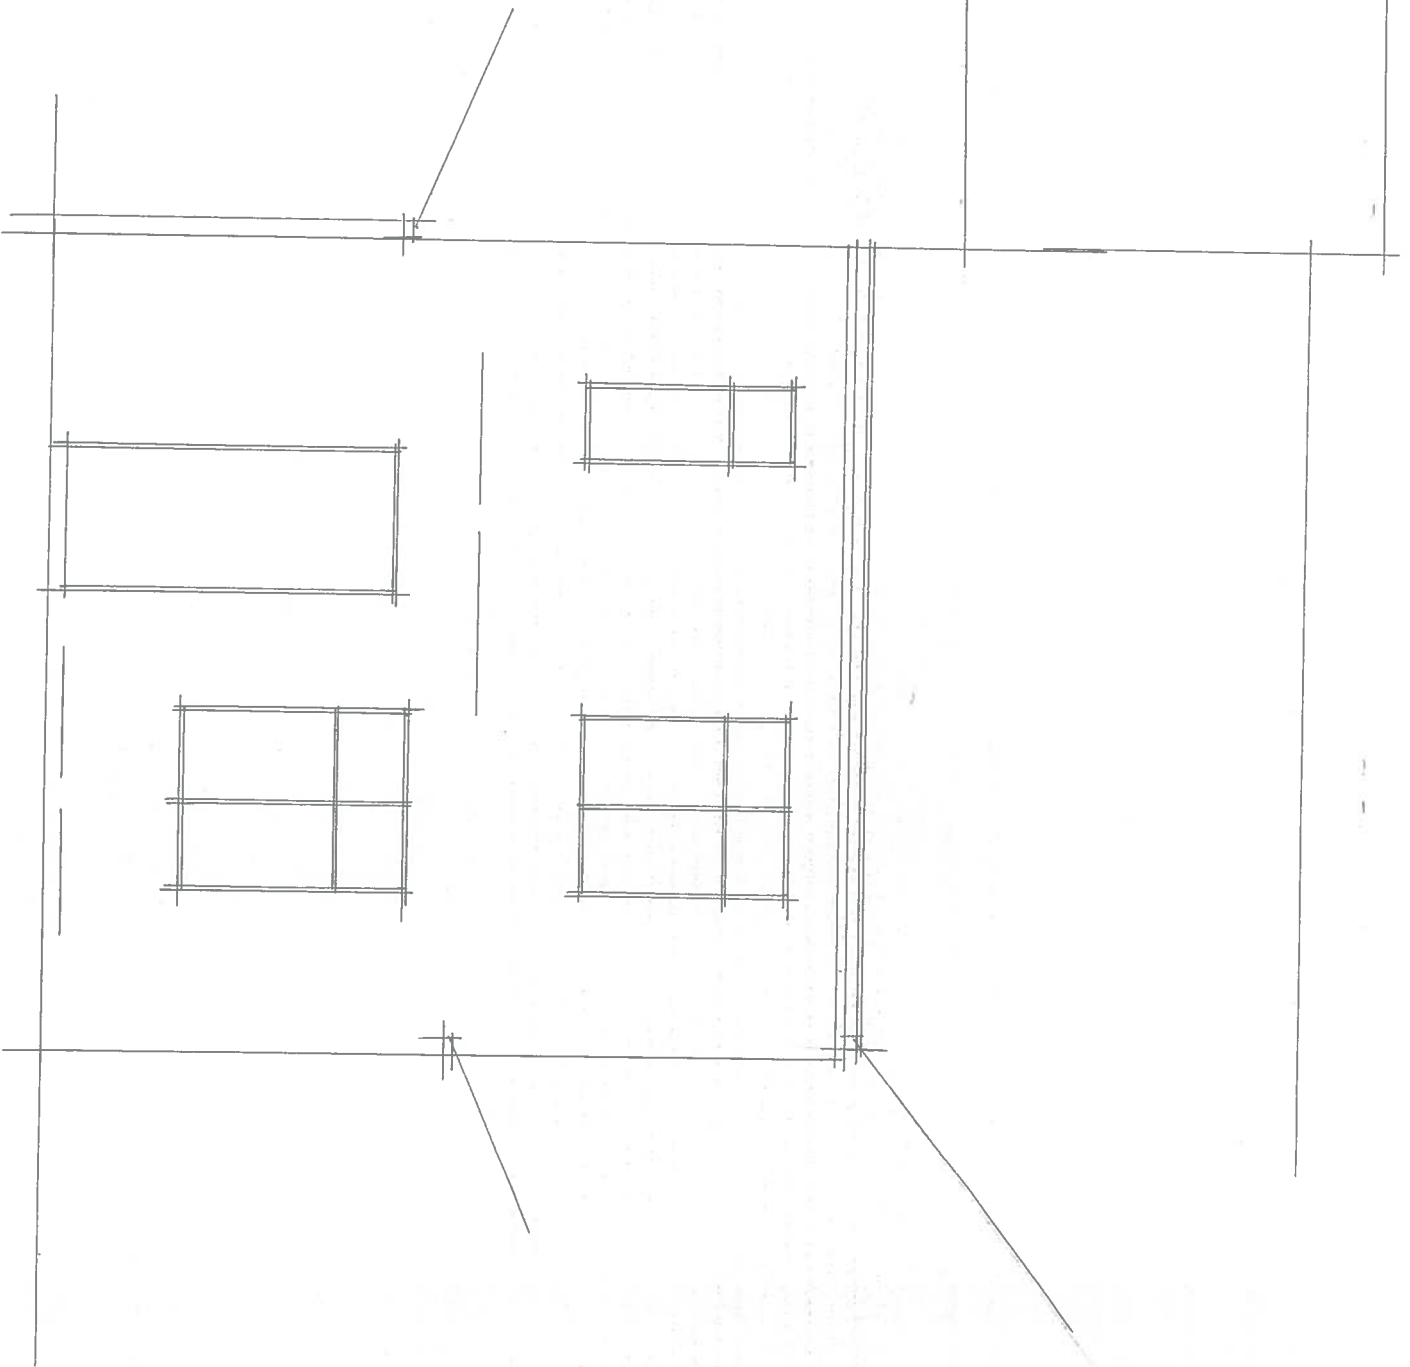

EXISTING REAR ELEVATION

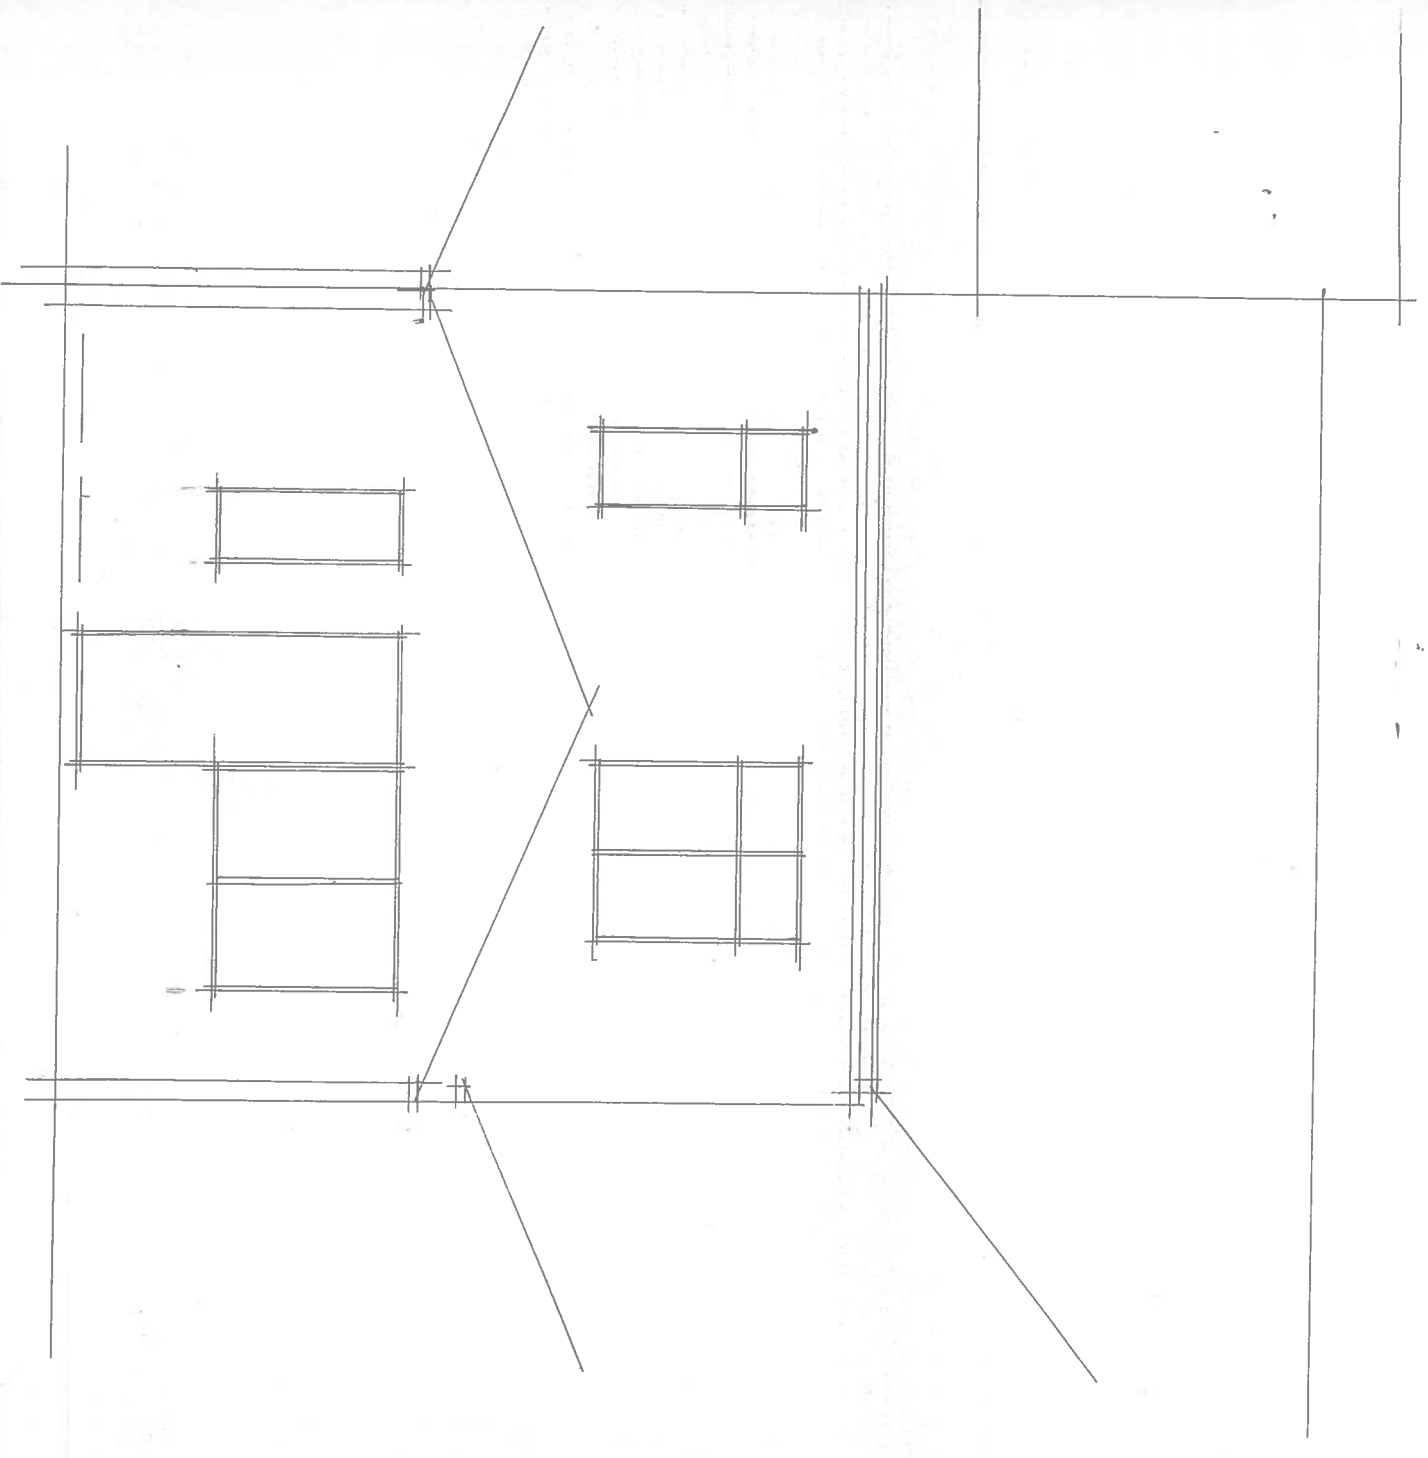

PROPOSED REAR ELEVATION

3, HOLLY ROAD, THORNTON LODGE, HUDDERSFIELD
DRG NO. 1909.4 SCALE 1:50