



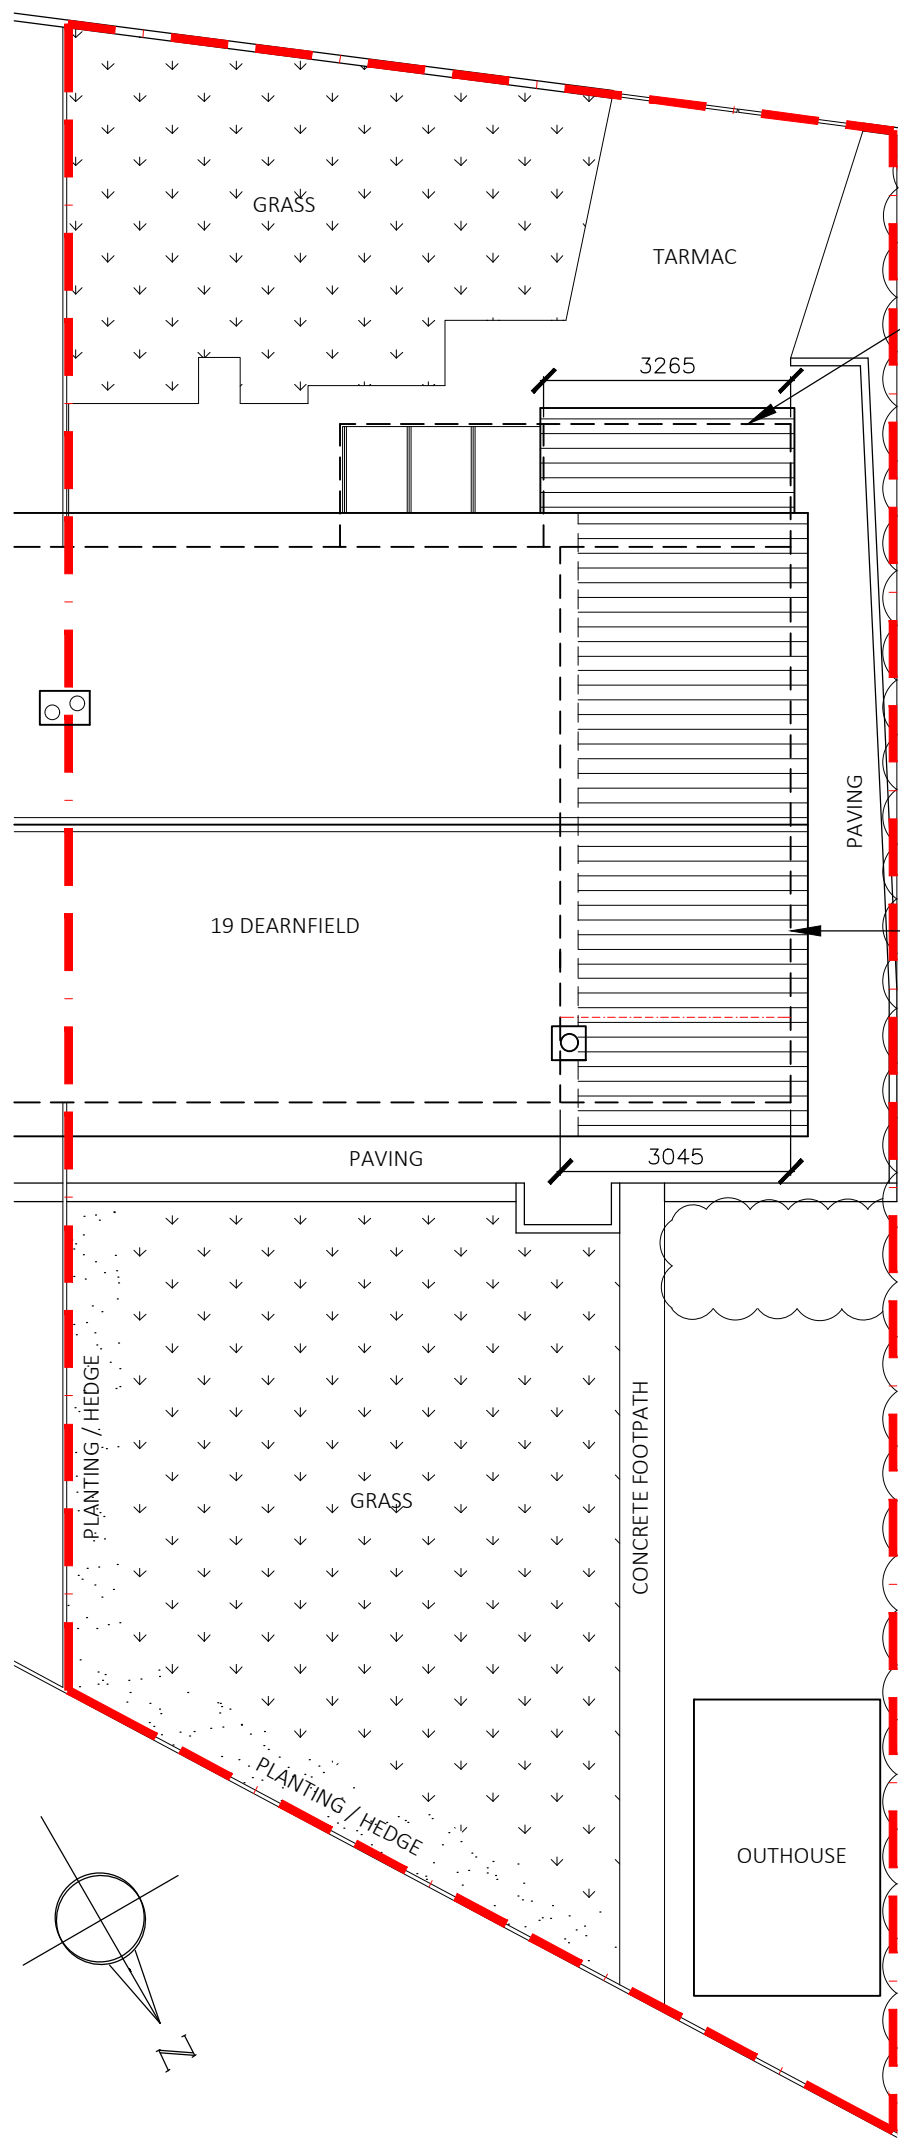


EXTENT OF NEW GARAGE AT GROUND LEVEL TO MATCH EXISTING.


EXTENT OF NEW EXTENSION BELOW ROOF LEVEL.

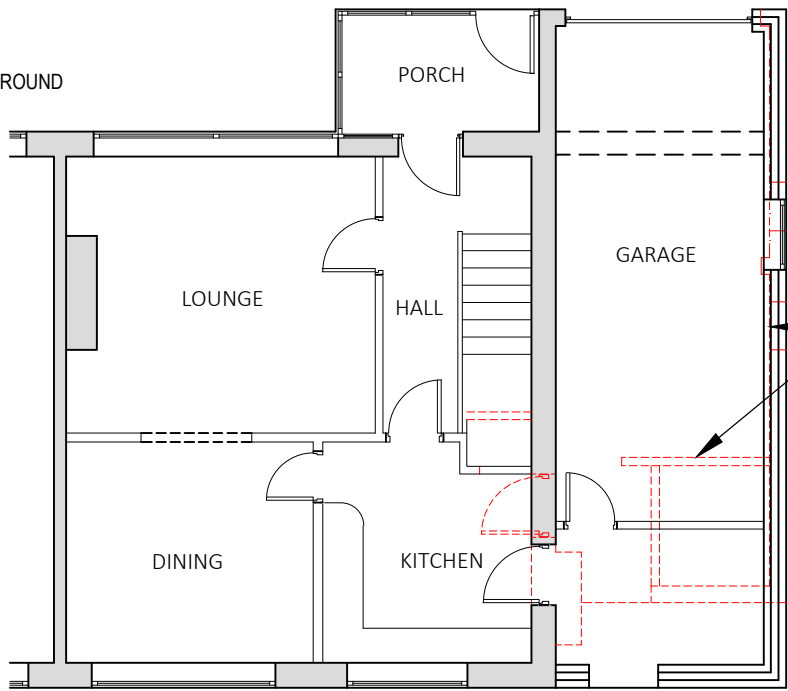

Ground Floor

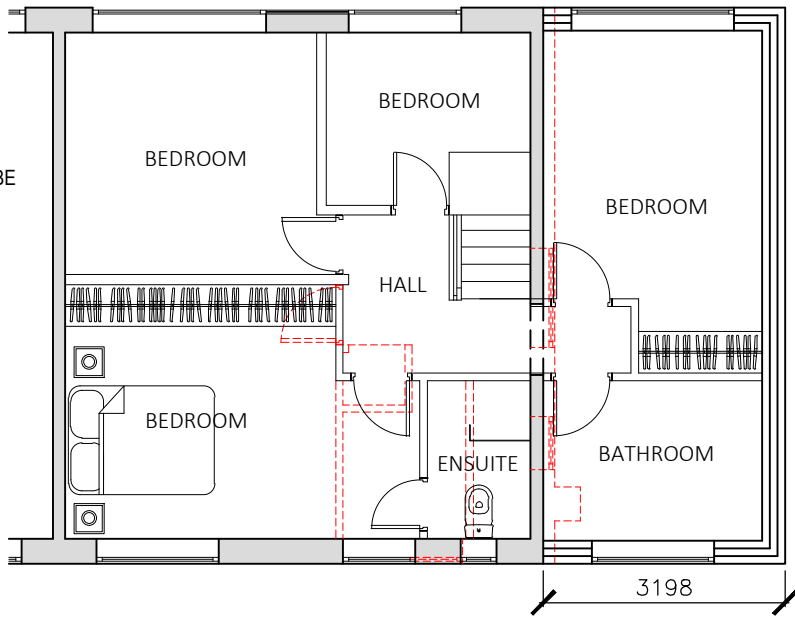


First Floor

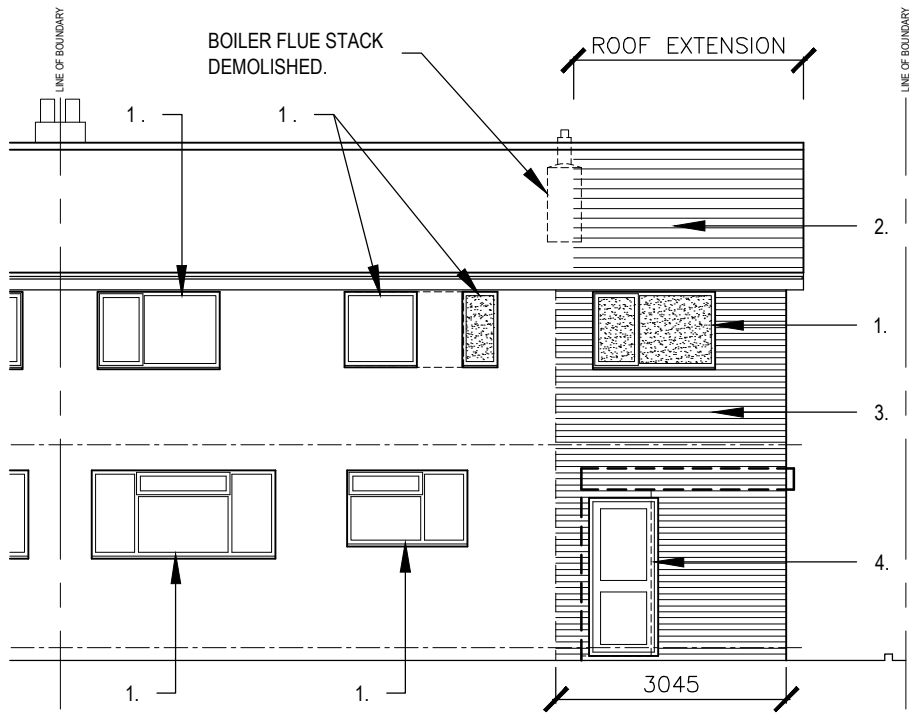

Rear Elevation



Front Elevation

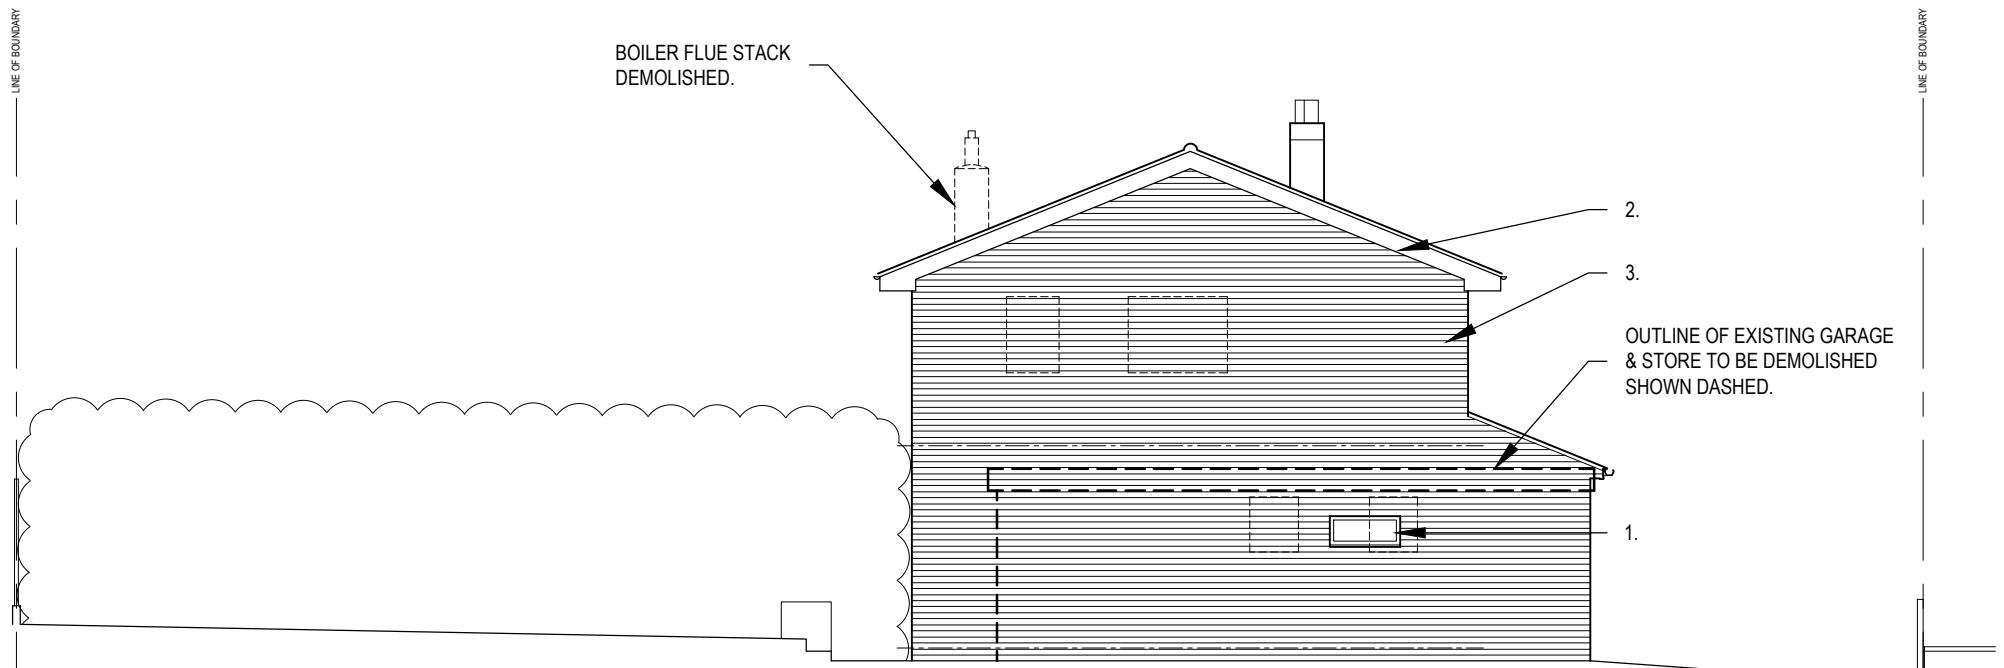

SIDE ELEVATION

This drawing must be read in conjunction with all other related drawings and documentation. It is the contractors responsibility to ensure full compliance with the Building Regulations. Do not scale from this drawing, use figured dimensions only. It is the contractors responsibility to check and verify all dimensions on site. Any discrepancies to be reported immediately. IF IN DOUBT ASK. Materials not in conformity with relevant British or European Standards/Codes of practice or materials known to be deleterious to health & safety must not be used or specified on this project.

MATERIALS:

- 1 - NEW uPVC WINDOWS, COLOUR: ANTHRACITE (RAL 7016).
- 2 - ROOF TILES TO MATCH EXISTING.
- 3 - BRICKWORK TO MATCH EXISTING.
- 4 - NEW uPVC DOOR, COLOUR: ANTHRACITE (RAL 7016).
- 5 - COMPOSITE PANEL HORIZONTALLY LAID, COLOUR: CHARCOAL.
- 6 - NEW GARAGE DOOR TO BE STEEL PPC, COLOUR: ANTHRACITE.

NOTE: ALL EXISTING WINDOWS TO BE REPLACED WITH NEW uPVC WINDOWS, COLOUR: ANTHRACITE (RAL 7016).

OBSCURE GLASS TO EN-SUITE AND BATHROOM WINDOWS.

A	08.04.20	Roof amended to gable end type.	DC / DC
No.	Date	Description	Drwn/Chckd by

CLIENT

Mr & Mrs. Hird

PROJECT

19 DEARNFIELD
UPPER CUMBERWORTH
HD8 8NX

TITLE

PROPOSED SITE PLAN,
ELEVATIONS & SECTION

DRAWING STATUS

PLANNING

DRAWN	DC	CHECKED	DC
-------	----	---------	----

SCALE 1:100@A2

DATE JAN-2020

JOB NO.	DRAWING NUMBER	REV
015	03	A