



Notes:
 This drawing is copyright and must not be reproduced without permission.
 Do not scale this drawing.

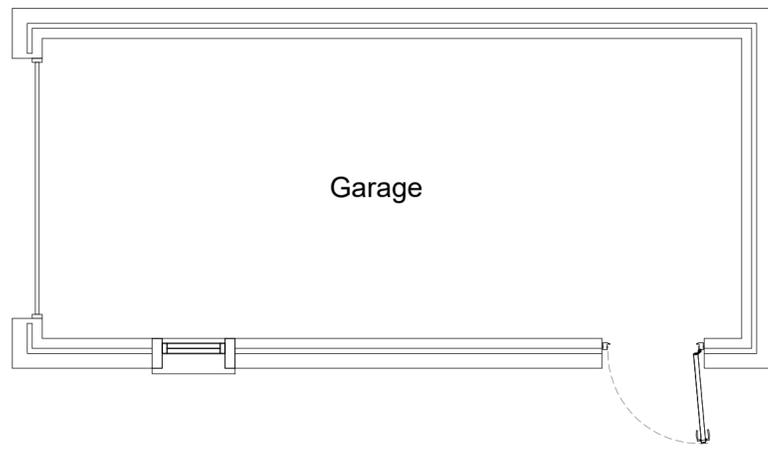


Ground Floor Plan (Proposed)

01 FLOOR PLAN
 SCALE 1:50

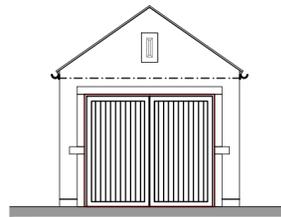


Front Elevation
 (Proposed)


02 ELEVATIONS
 SCALE 1:100

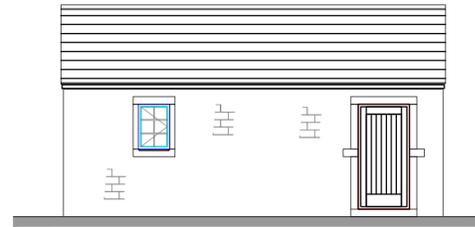

Side Elevation
 (Proposed)

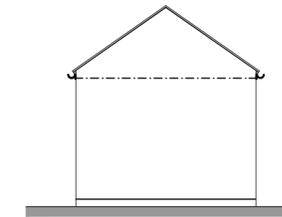

Rear Elevation
 (Proposed)

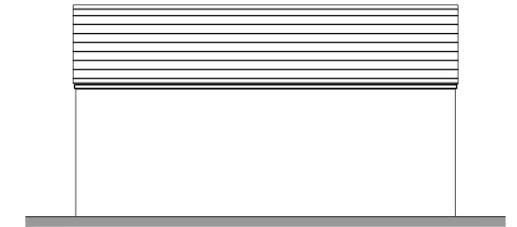

Side Elevation
 (Proposed)



03 PROPOSED SITE PLAN
 SCALE 1:200

Rev	Date	Initial
A	05.01.20	OP
B	14.01.20	OP

Client
Mr Keon Ryall

Project
**No. 3 Two Gates,
 Slaithwaite,
 HUDDERSFIELD
 HD7 5UG**

Drawing
**Proposed Floor Plans, Elevations
 & Site Plan**

Drawing number 1106 (PL) 04	B
	rev

Scale 1:50 & 1:100 @ A2 Drawn OP
 Date 01.10.19 Checked --