


Fence to match British Rail fence except to be 2m high with 3 strand barbed wire jump rail to rear.

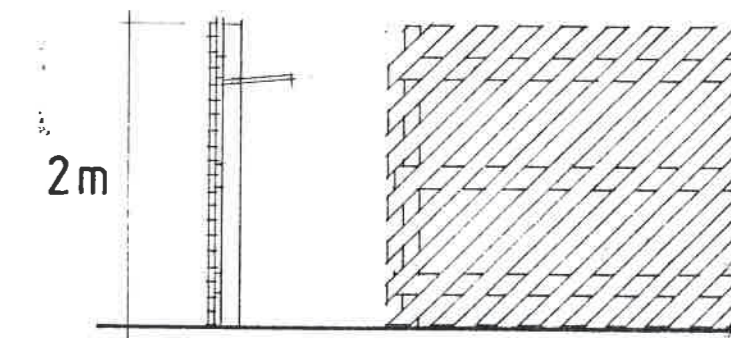


Fence Details.



British Rail Site.

Site Plan.

THE NATIONAL TRUST GODDARDS 27 TADCASTER ROAD DRINGHOUSES YORK YO2 2QG Tel: 0904 702021			
Project Change of Use From Goods Yard To Wardens Base.			
Drg Title Site Plan			
Drg No MM/13/1/1.3			
Scale 1:200 & 1:50	Date March '92	By RM.	