





FRONT ELEVATION

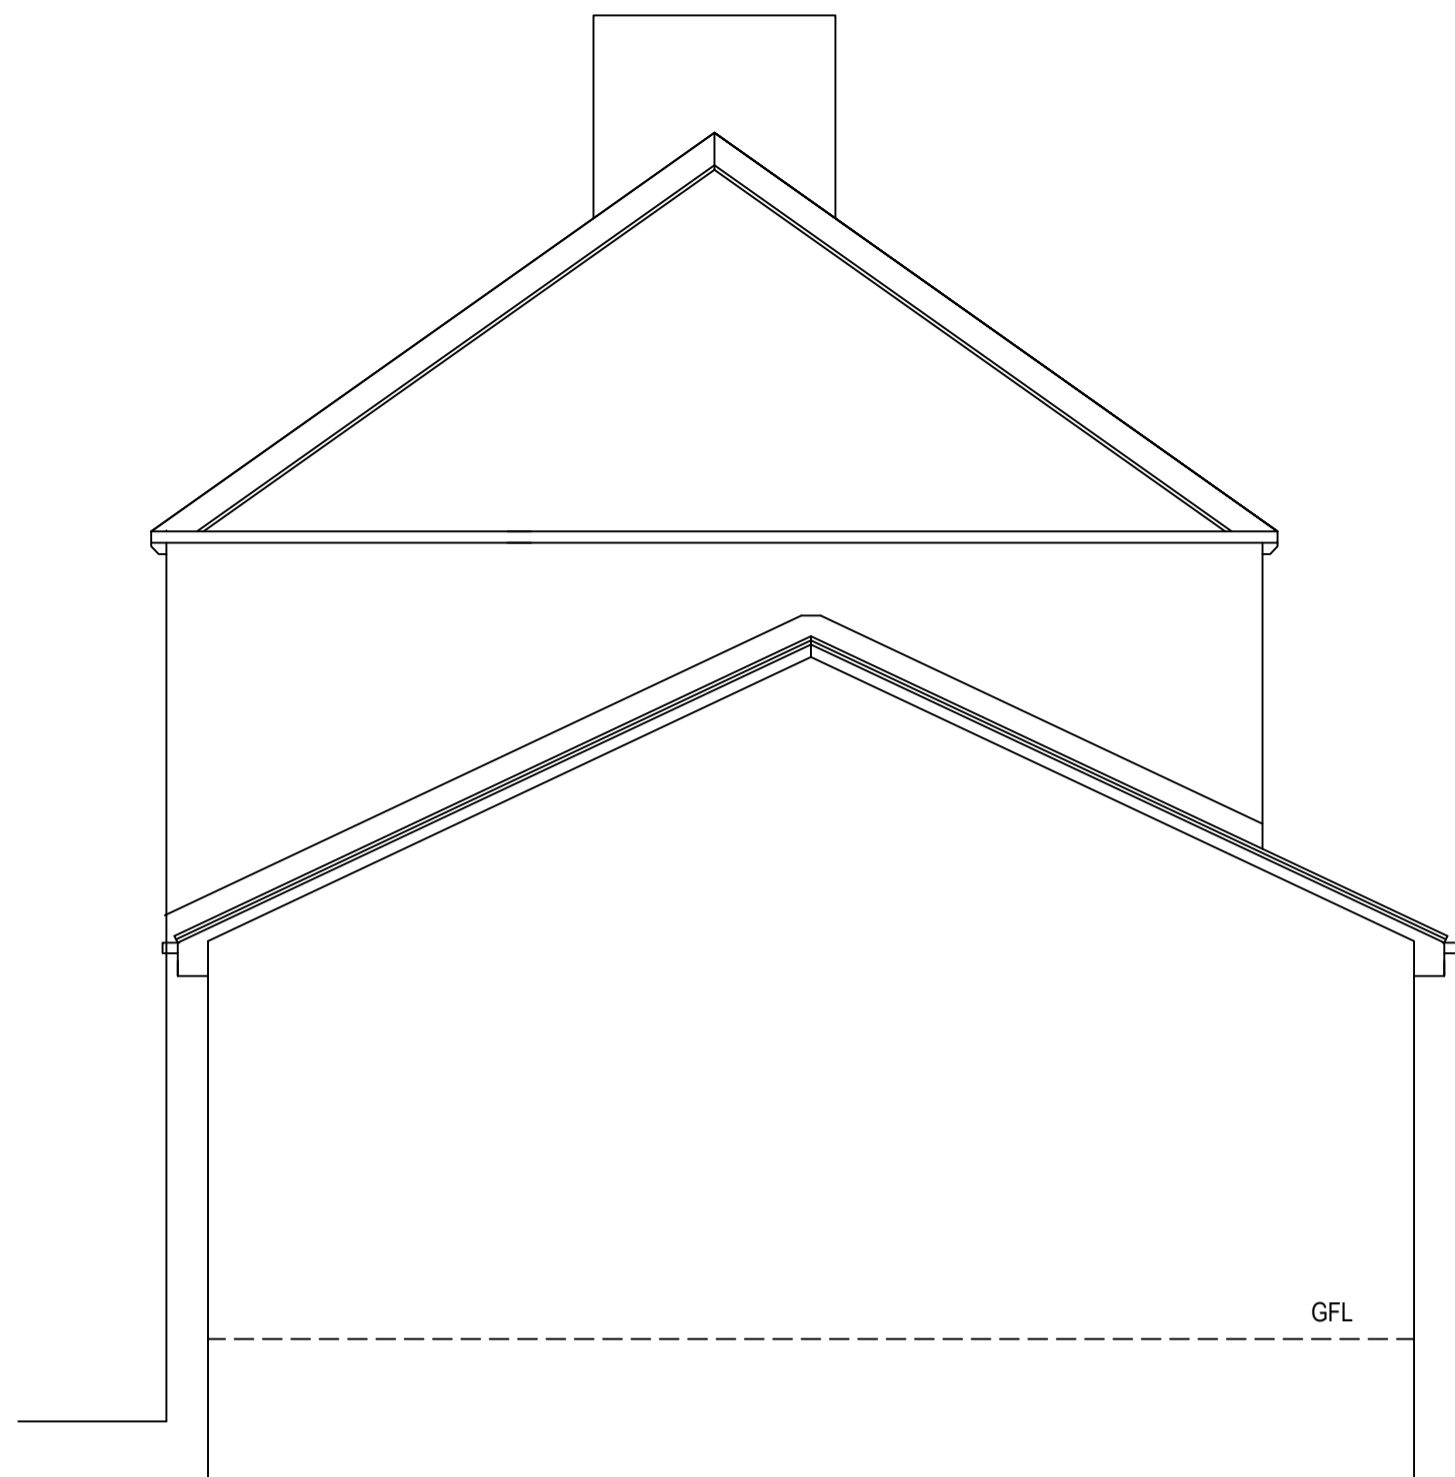


SIDE ELEVATION



REAR ELEVATION

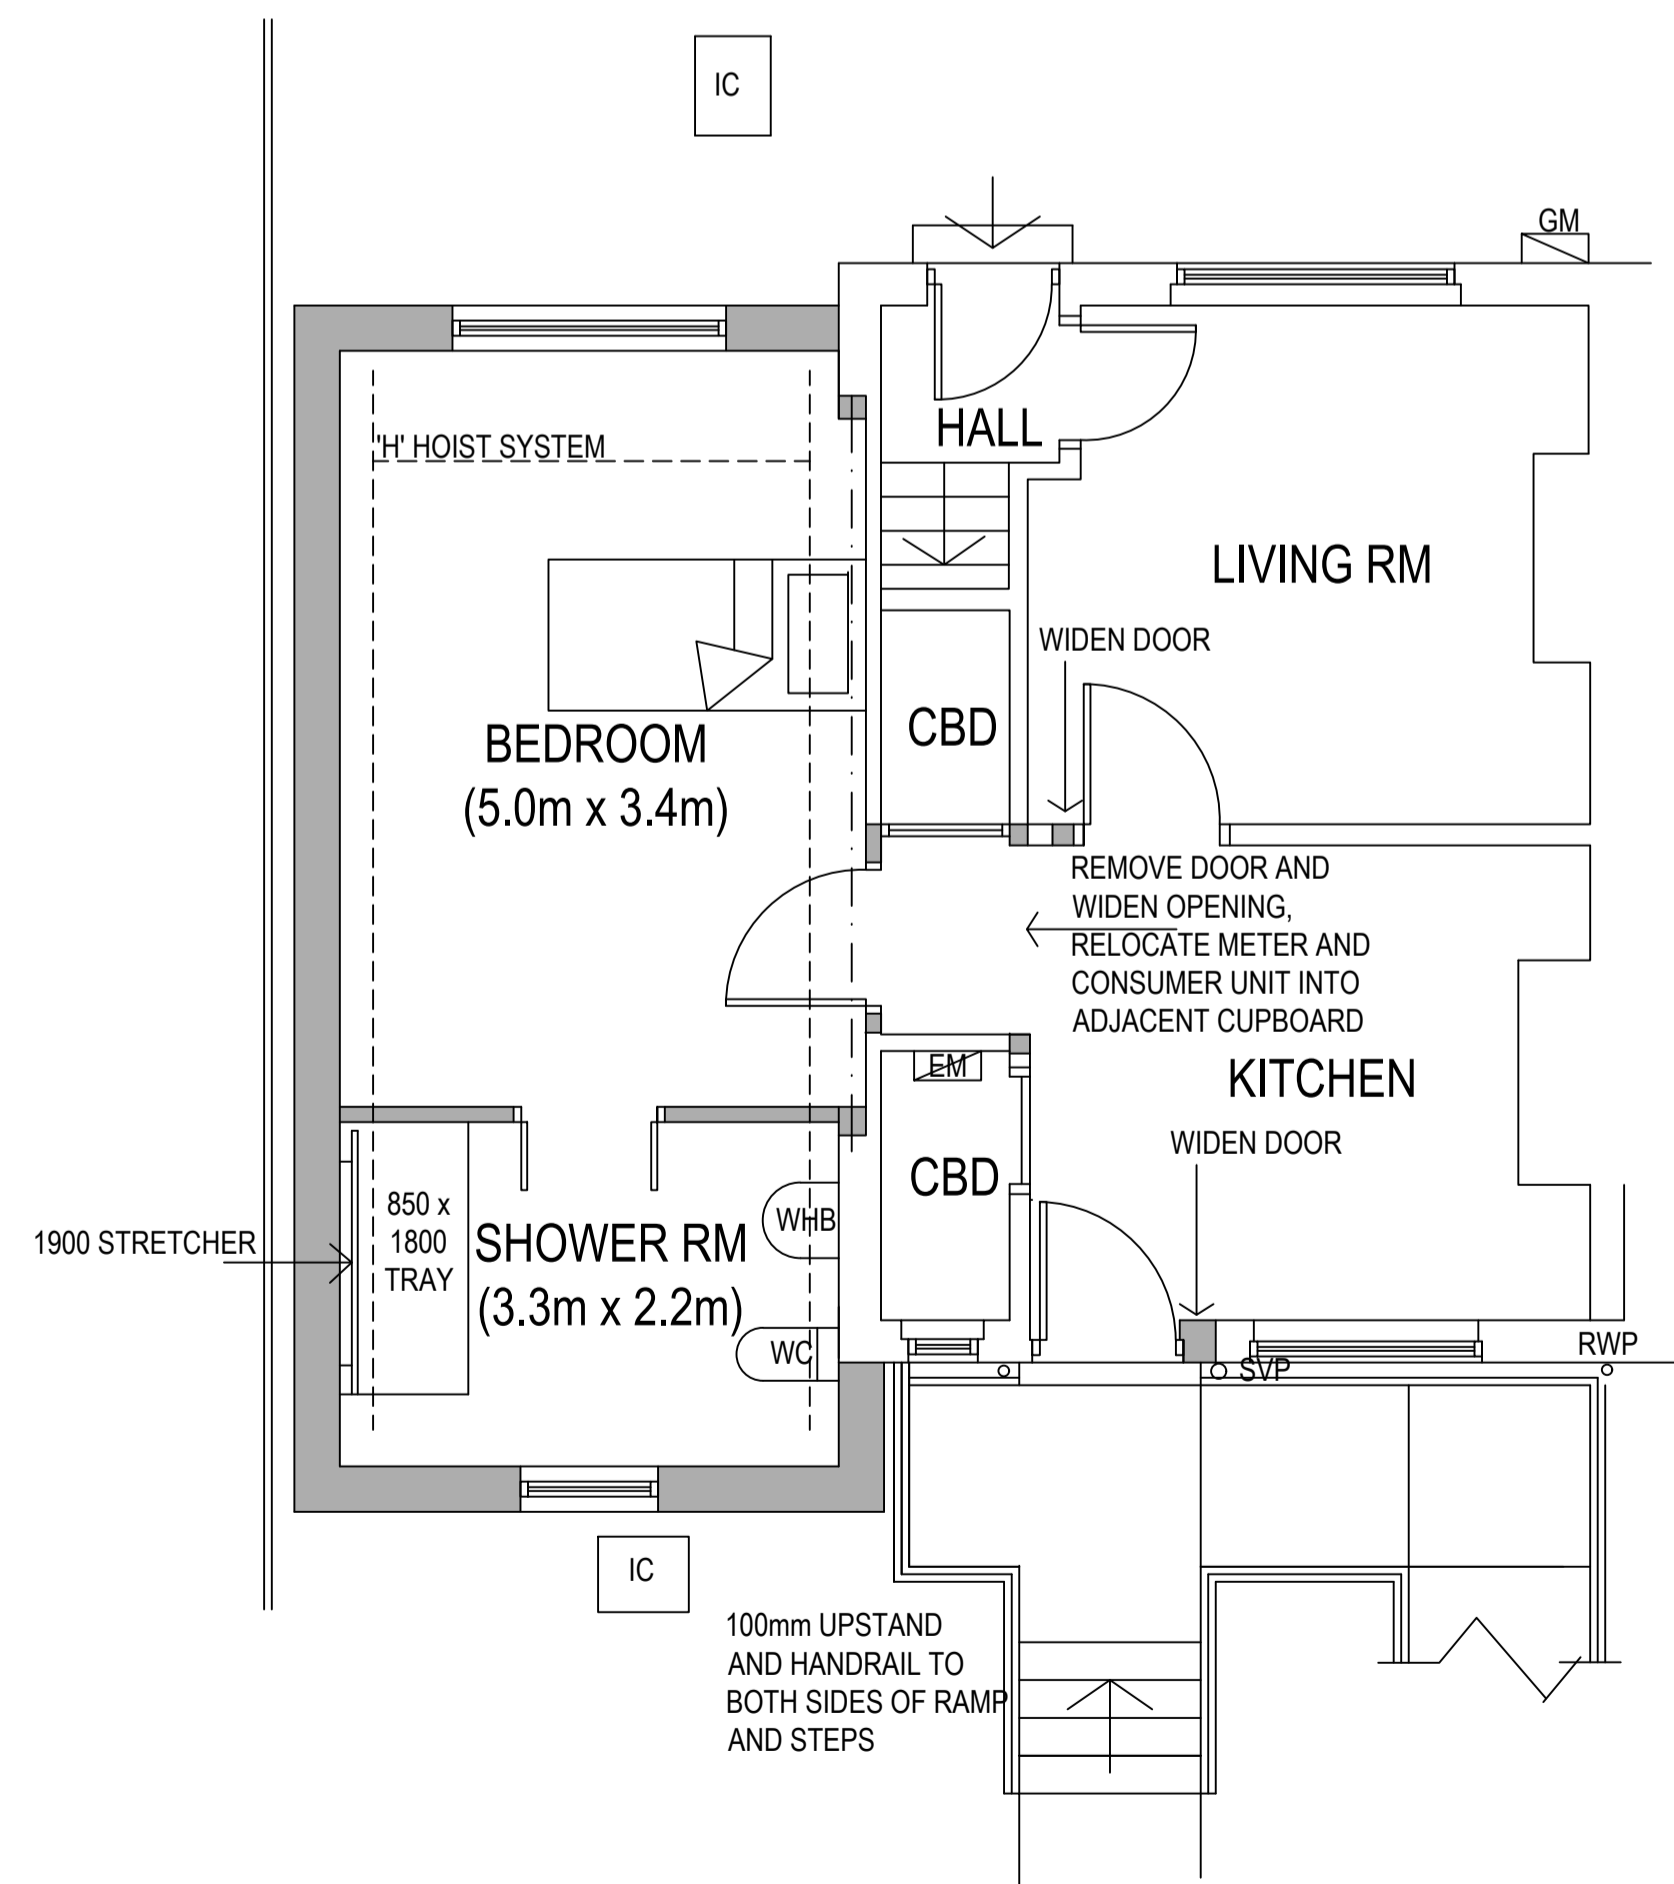


GROUND FLOOR PLAN

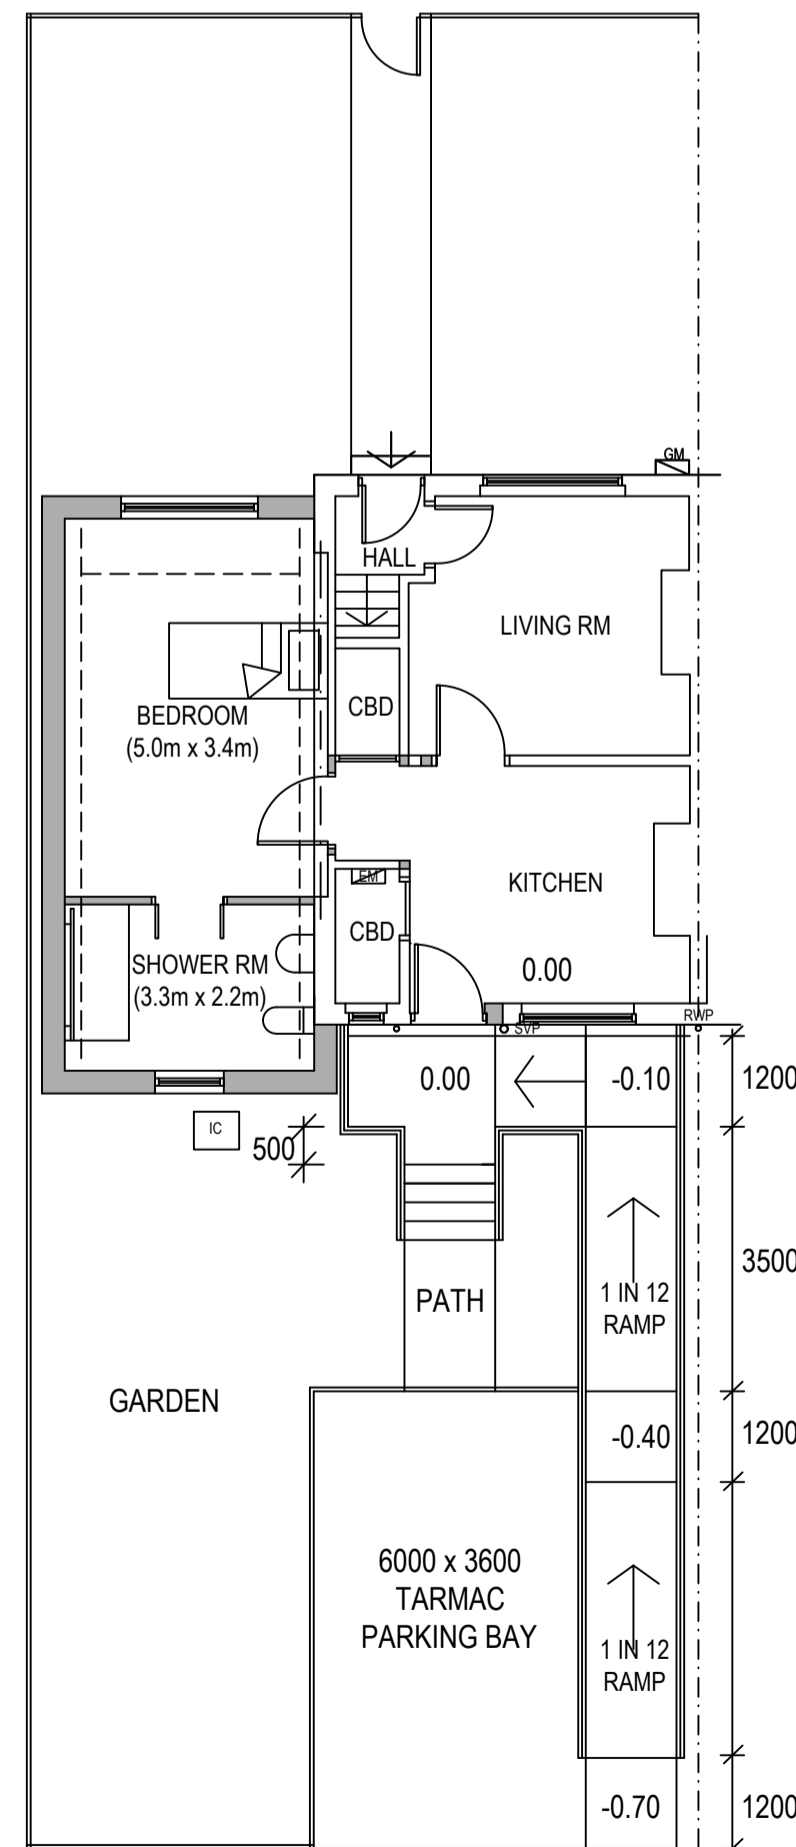

LANE
SITE PLAN

IF IN ANY DOUBT PLEASE ASK THE ARCHITECT FOR CLARIFICATION.
DO NOT SCALE FROM DRAWING. ALL DIMENSIONS TO BE CHECKED ON SITE.
THE COPYRIGHT FOR THESE DRAWINGS REMAINS THE PROPERTY OF THE ARCHITECT. THEY MUST NOT BE REPRODUCED IN ANY WAY WITHOUT THE ARCHITECTS PRIOR WRITTEN CONSENT.



NORTHERN DESIGN PARTNERSHIP
Chartered Architects

THE CHAPEL
MILLMOOR ROAD
MELTHAM
HUDDERSFIELD HD9 5JU
TELEPHONE (01484) 854868
FAX (01484) 854969

CLIENT			
KIRKLEES MC			
PROJECT			
PROPOSED ADAPTATIONS 34 THE CRESCENT KIRKBURTON HD8 0TP			
DRAWING TITLE			
PLANS AS PROPOSED			
Rev.	Notes	Date	Drawn
SCALE			
1:50 AND 1:100 @ A1		01.20	PB
PROJECT No.	DRAWING No.	Rev.	
2001	02	-	