



IF IN ANY DOUBT PLEASE ASK THE ARCHITECT FOR CLARIFICATION.
 DO NOT SCALE FROM DRAWING. ALL DIMENSIONS TO BE CHECKED ON SITE.
 THE COPYRIGHT FOR THESE DRAWINGS REMAINS THE PROPERTY OF THE ARCHITECT.
 THEY MUST NOT BE REPRODUCED IN ANY WAY WITHOUT THE ARCHITECT'S PRIOR
 WRITTEN CONSENT.

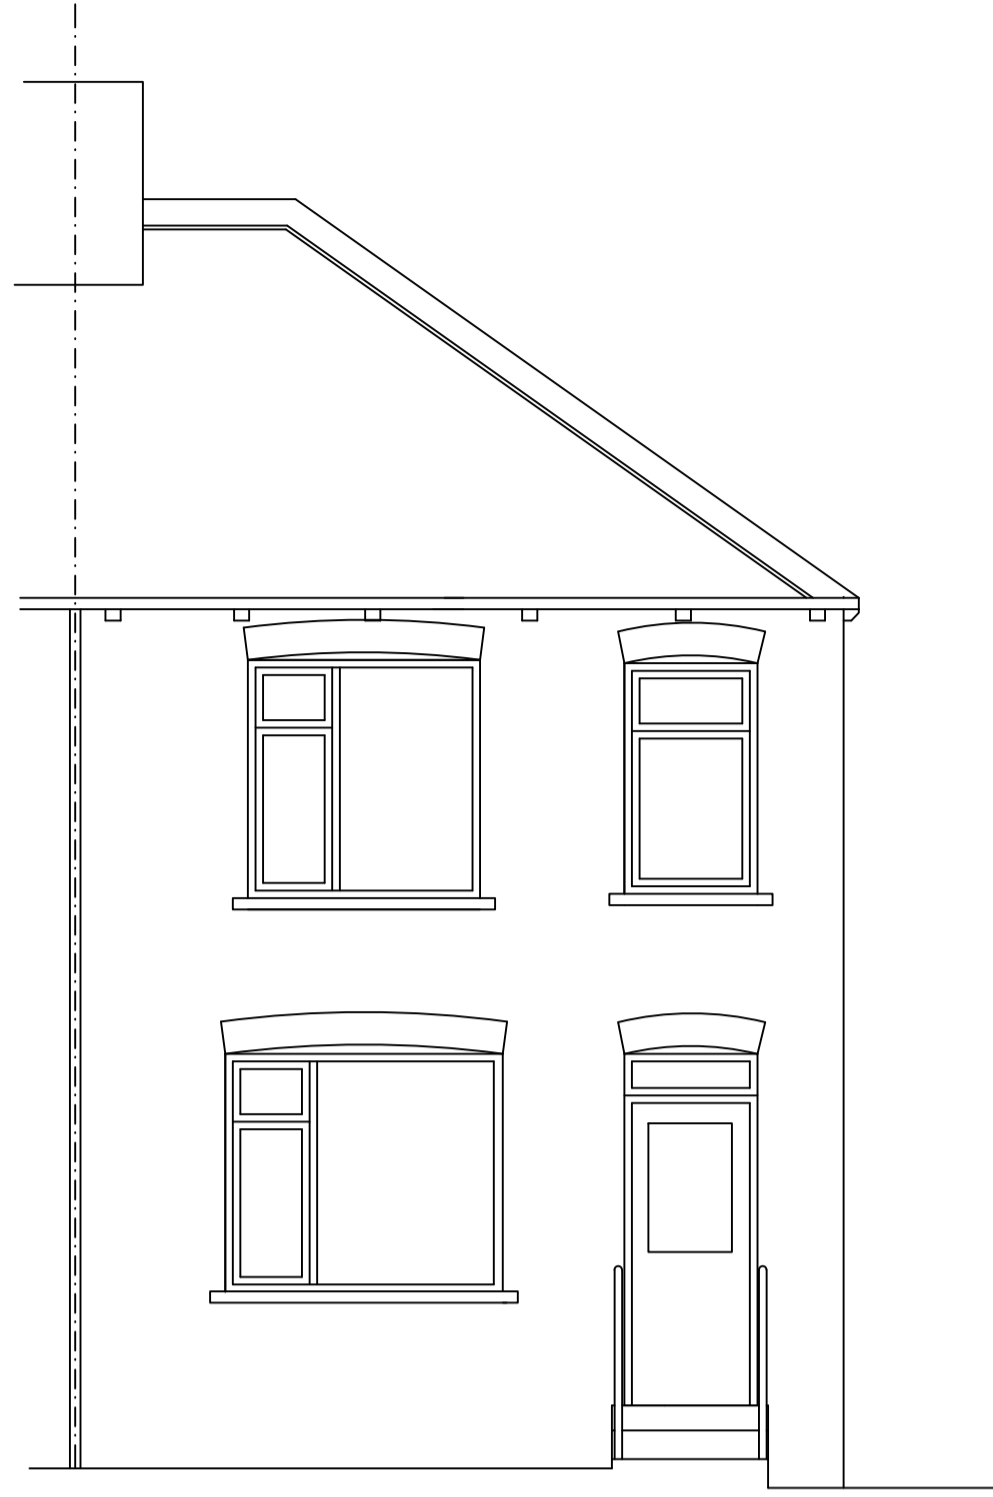


FRONT ELEVATION

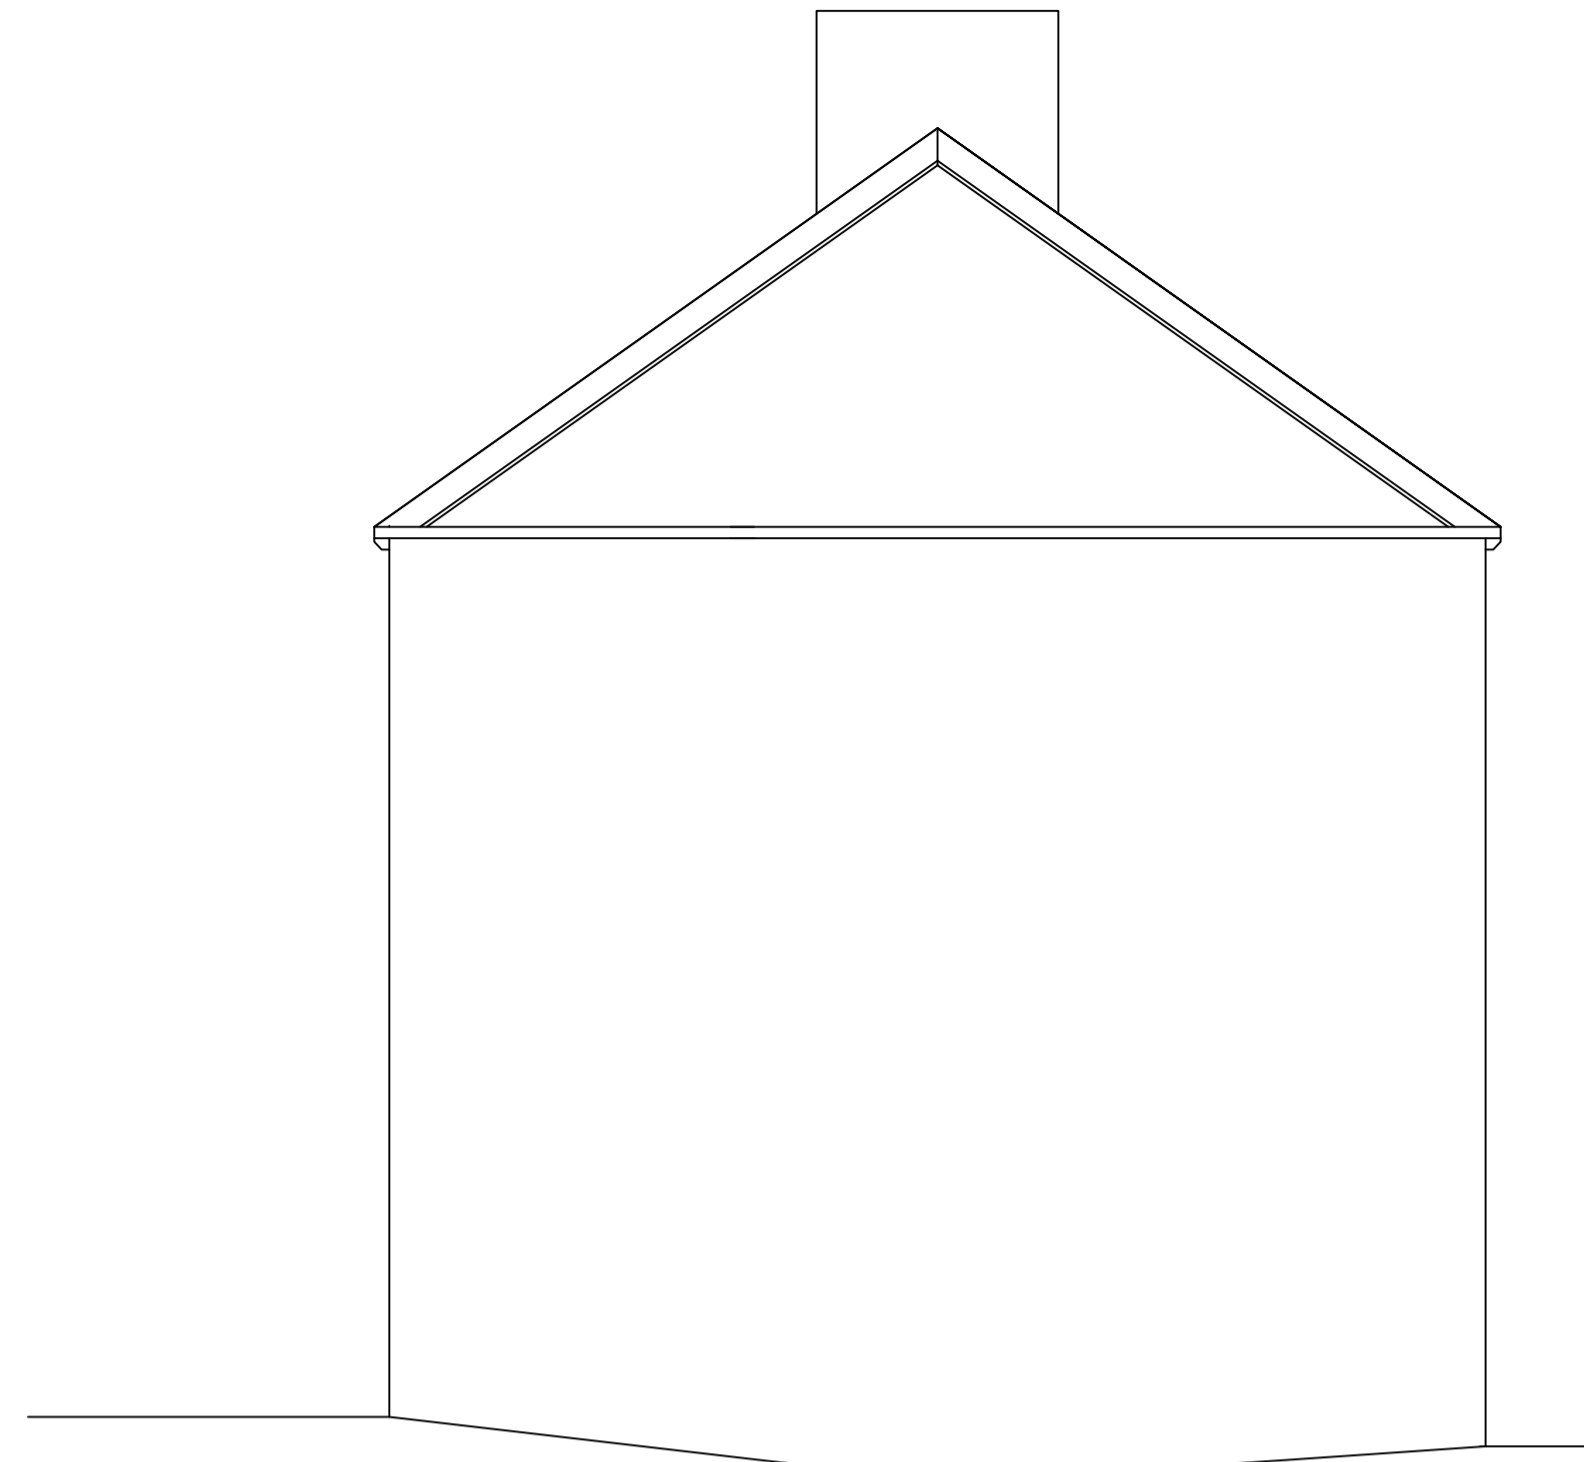


SIDE ELEVATION




REAR ELEVATION

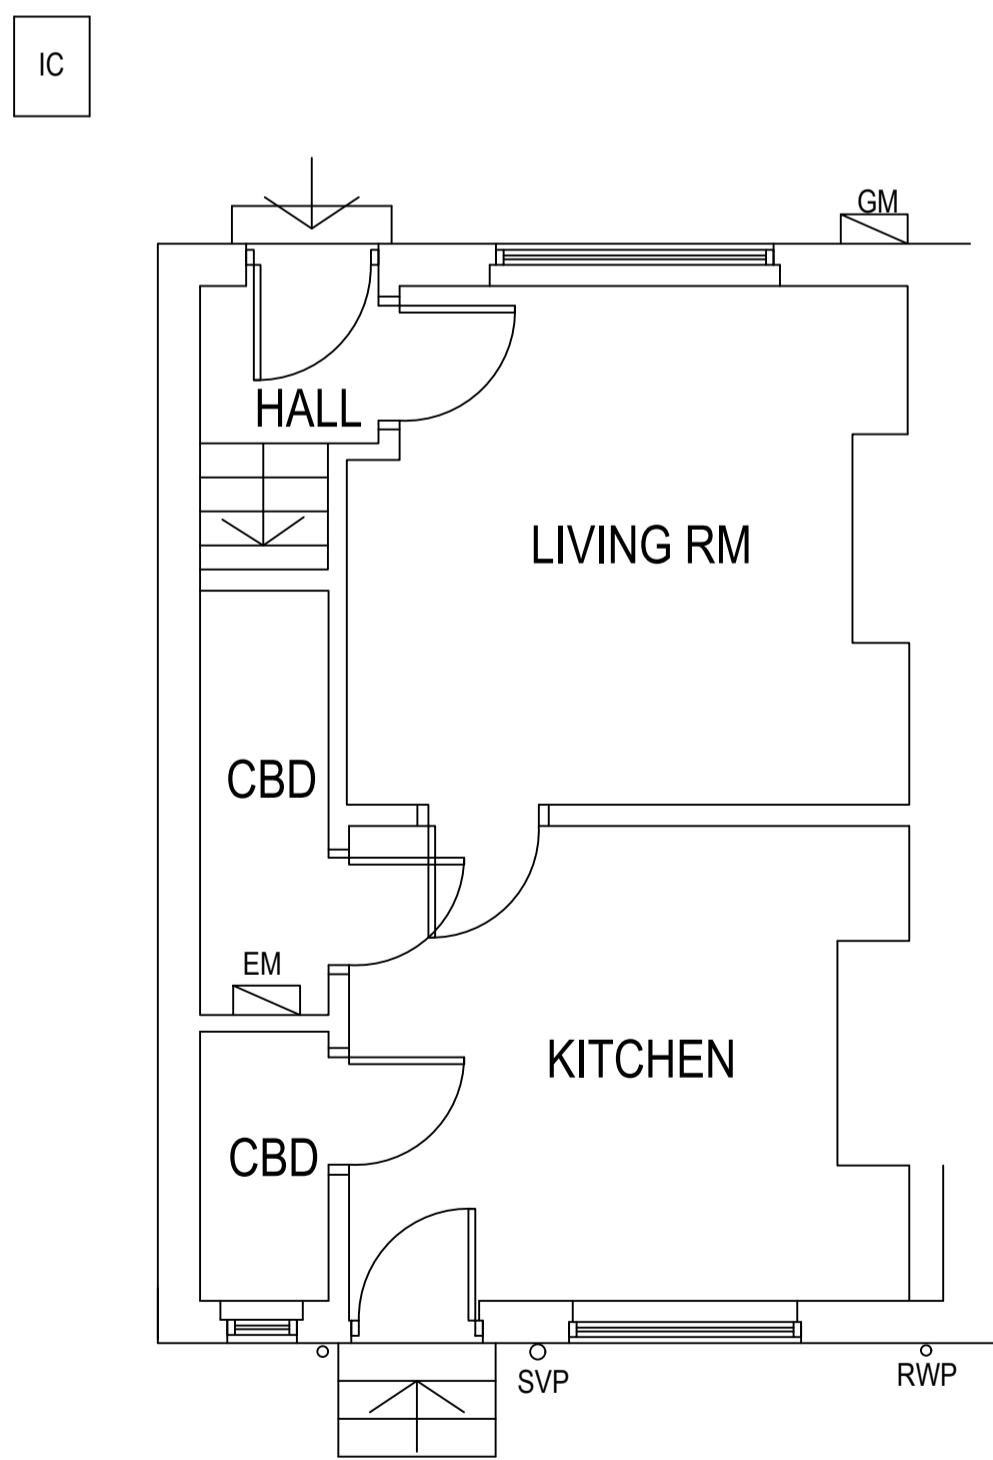

GROUND FLOOR PLAN

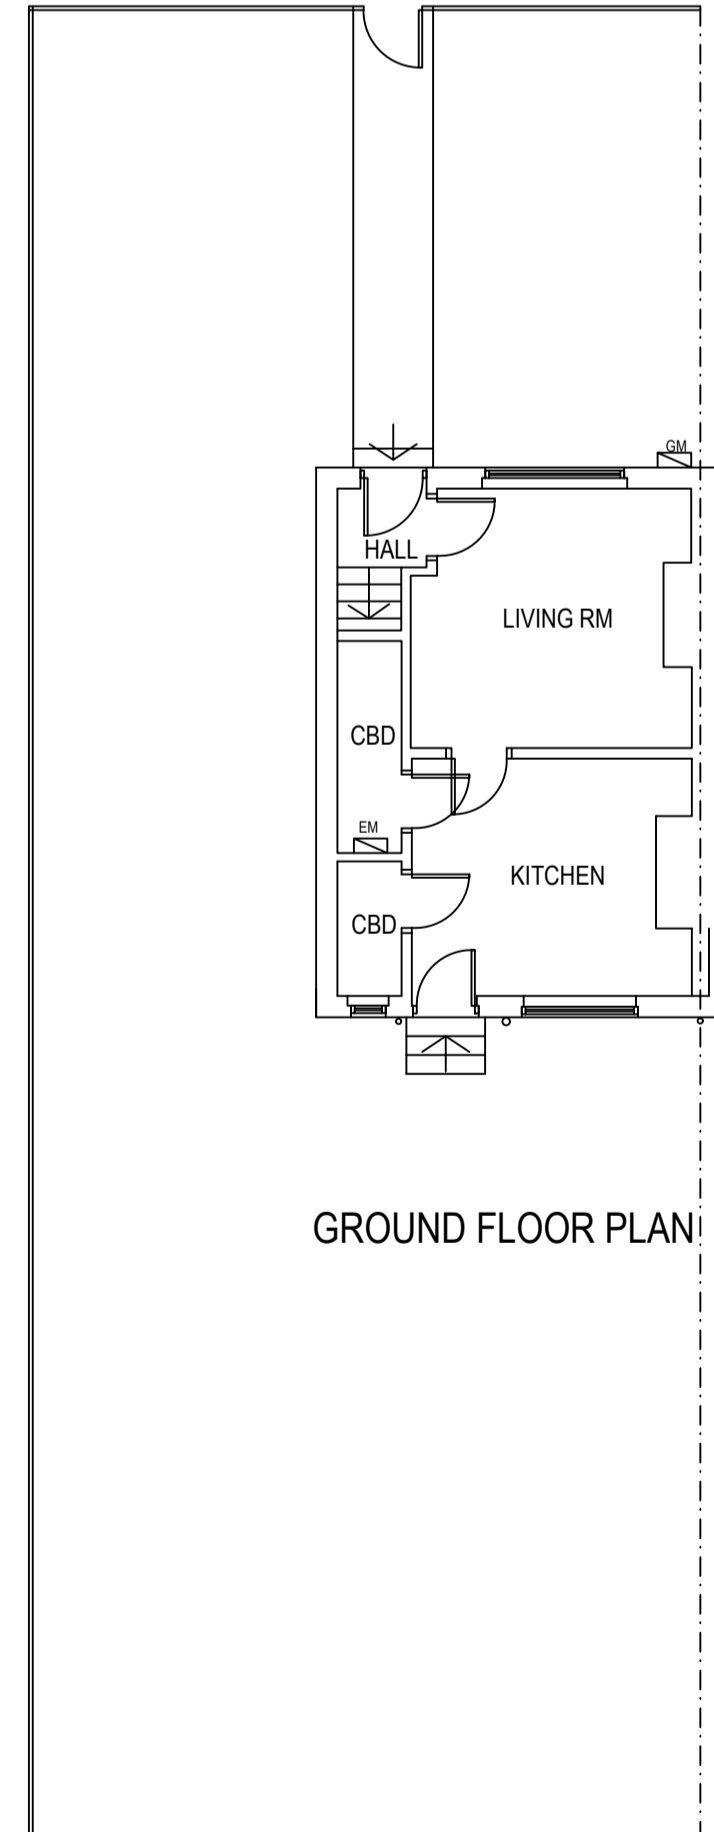

SITE PLAN



**NORTHERN
DESIGN
PARTNERSHIP**
Chartered Architects

THE CHAPEL
MILLMOOR ROAD
MELTHAM
HUDDERSFIELD HD9 5JU
TELEPHONE (01484) 854868
FAX (01484) 854969

CLIENT			
KIRKLEES MC			
PROJECT			
PROPOSED ADAPTATIONS 34 THE CRESCENT KIRKBURTON HD8 0TP			
DRAWING TITLE			
PLANS AS EXISTING			
Rev.	Notes	Date	Drawn
SCALE 1:50 AND 1:100 @ A1 01.20 PB			
PROJECT No.	DRAWING No.	Rev.	
2001	01	-	