


02 ELEVATIONS
SCALE 1:100

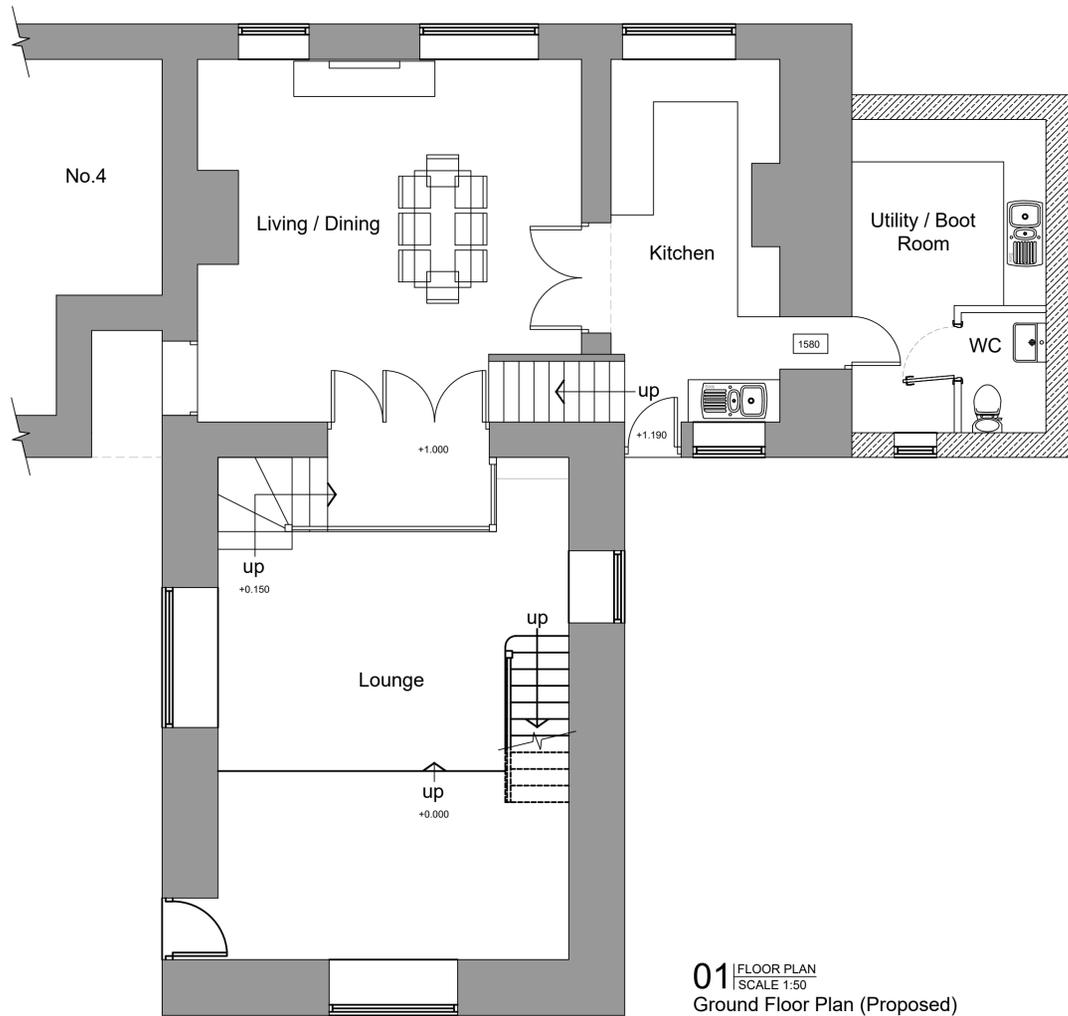

Rev	Description	Date	Initial
A	1. Chimney stack added to existing house. 2. Window feature added to gable end of extension to replicate feature on rear elevation. 3. External sliding doors added to NE elevation. 4. First floor layout amended. 5. Proposed garage reduced in size.	31.12.19	OP
B	1. Site Plan amended.	05.01.20	OP
C	1. Proposed floor level & stone threshold level amended on NW elevation to suit comments from Conservation & Design Officer.	21.05.20	OP
D	1. Doors between Kitchen & Dining amended. 2. Doors between Dining & Lounge amended. 3. Conservation roof windows added. 4. First floor layout amended in extg barn.	25.05.20	OP

Client
Mr Keon Ryall

Project
**No. 3 Two Gates,
Slaithwaite,
HUDDERSFIELD
HD7 5UG**

Drawing
**Proposed Floor Plans, Elevations
& Site Plan**

Drawing number
1106 (PL) 03

Scale 1:50 & 1:00 @ A1 Drawn OP
Date 01.10.19 Checked --