
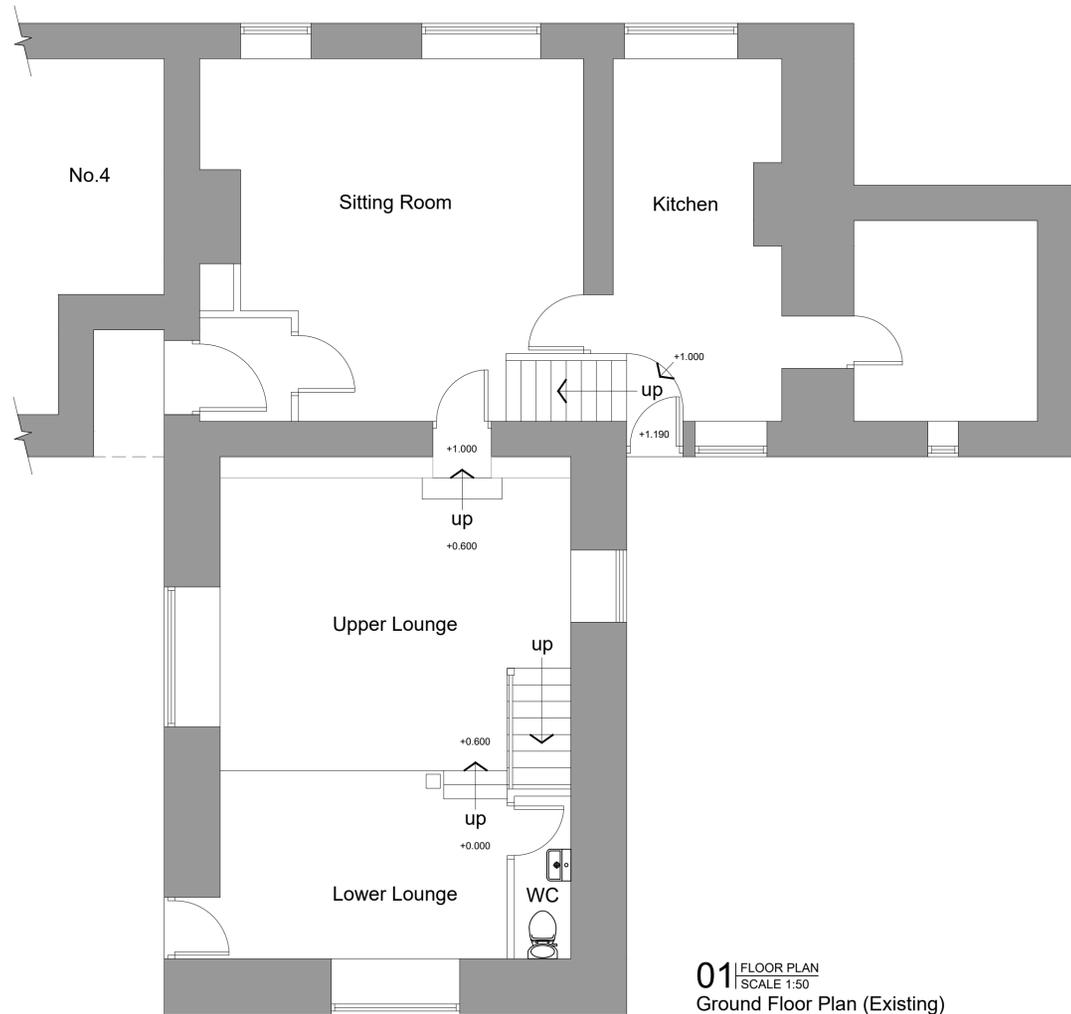


Notes:
This drawing is copyright and must not be reproduced without permission.
Do not scale this drawing.

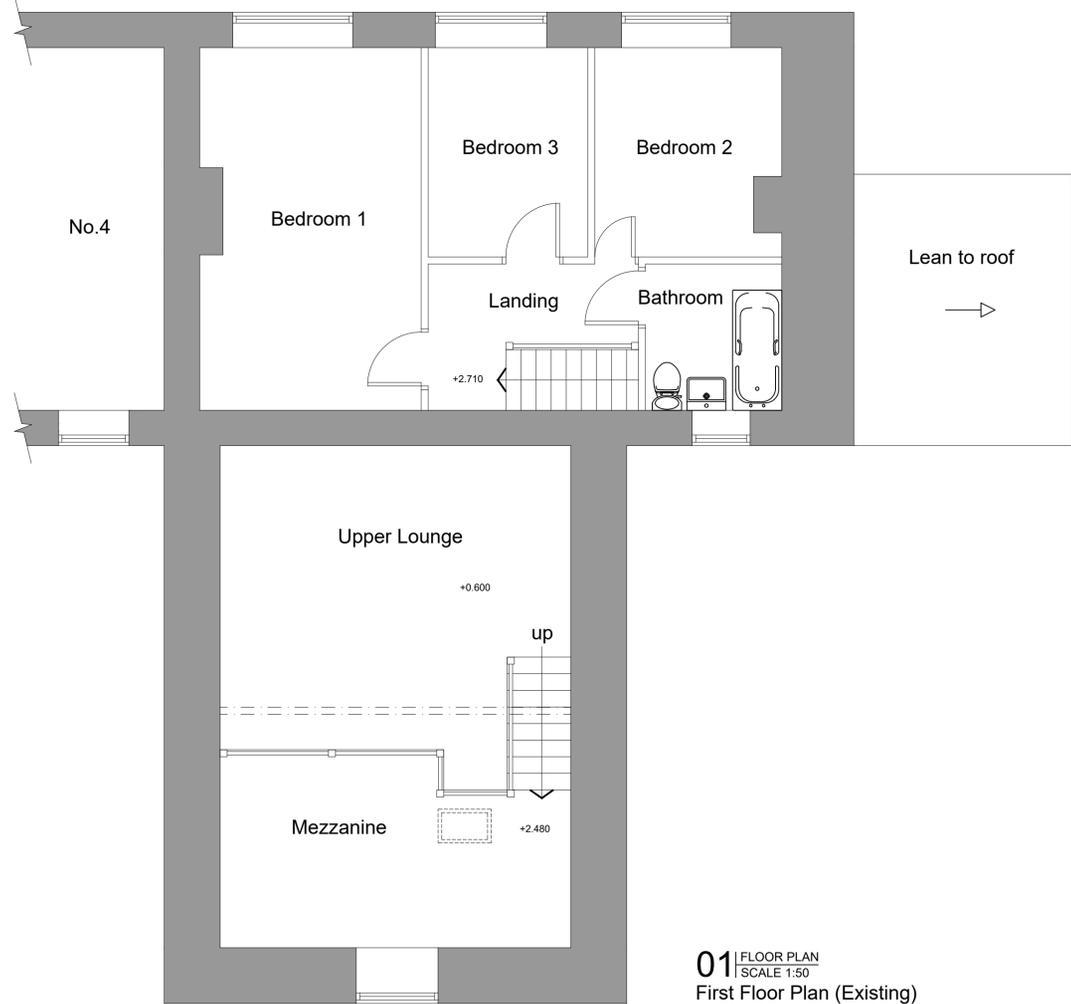

Rev	Date	Initial

Client
Mr Keon Ryall

Project
**No. 3 Two Gates,
Slaithwaite,
HUDDERSFIELD
HD7 5UG**

Drawing
**Existing Floor Plans, Elevations
& Site Plan**

Drawing number 1106 (PL) 02	rev --
---------------------------------------	------------------

Scale 1:50 & 1:100 @ A1 Drawn OP
Date 01.10.19 Checked --