



Notes:
This drawing is copyright and must not be reproduced without permission.
Do not scale this drawing.

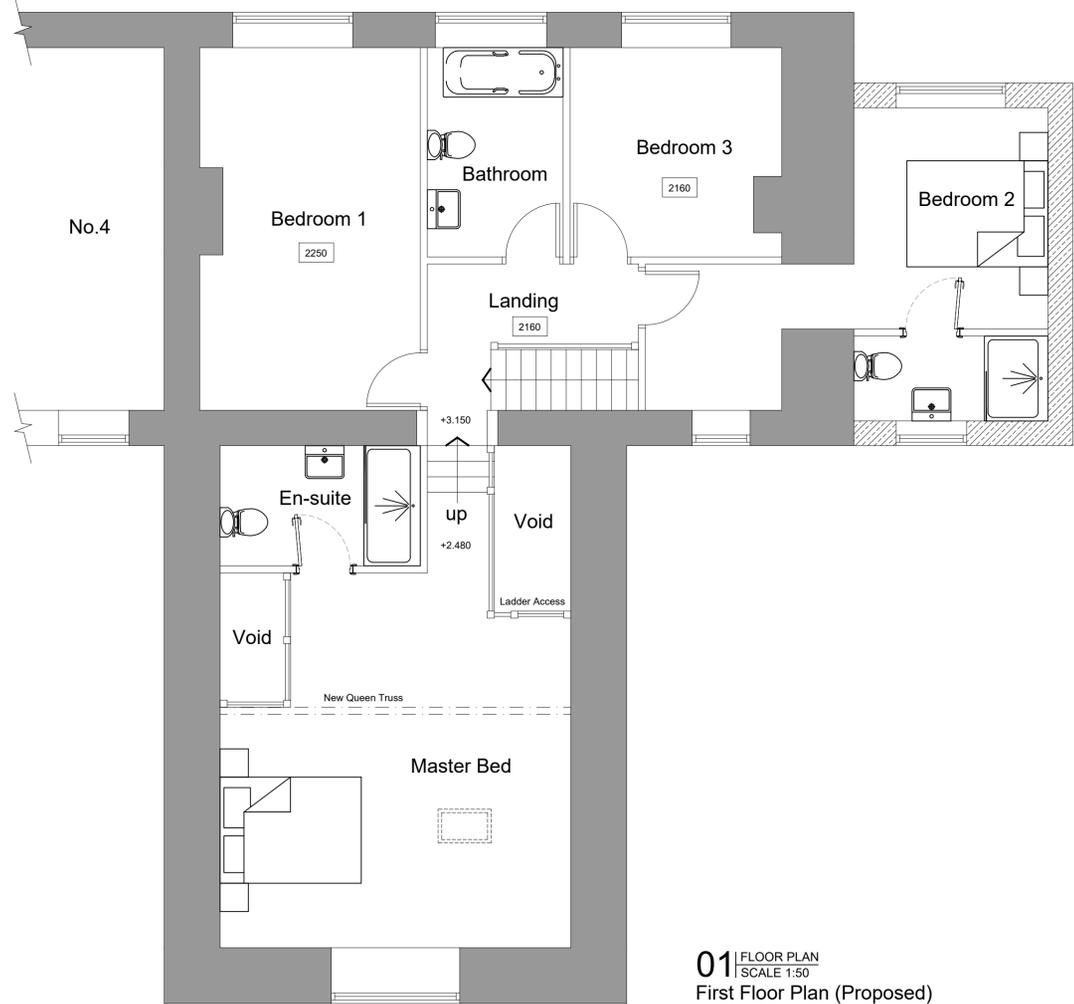

01 FLOOR PLAN
SCALE 1:50
First Floor Plan (Proposed)



South East Elevation (Proposed)

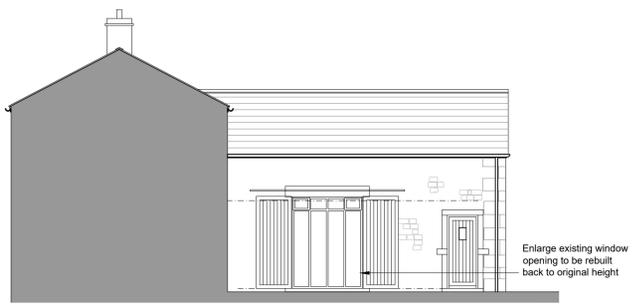

North East Elevation (Proposed)




North West Elevation (Proposed)



South West Elevation (Proposed)

02 ELEVATIONS
SCALE 1:100

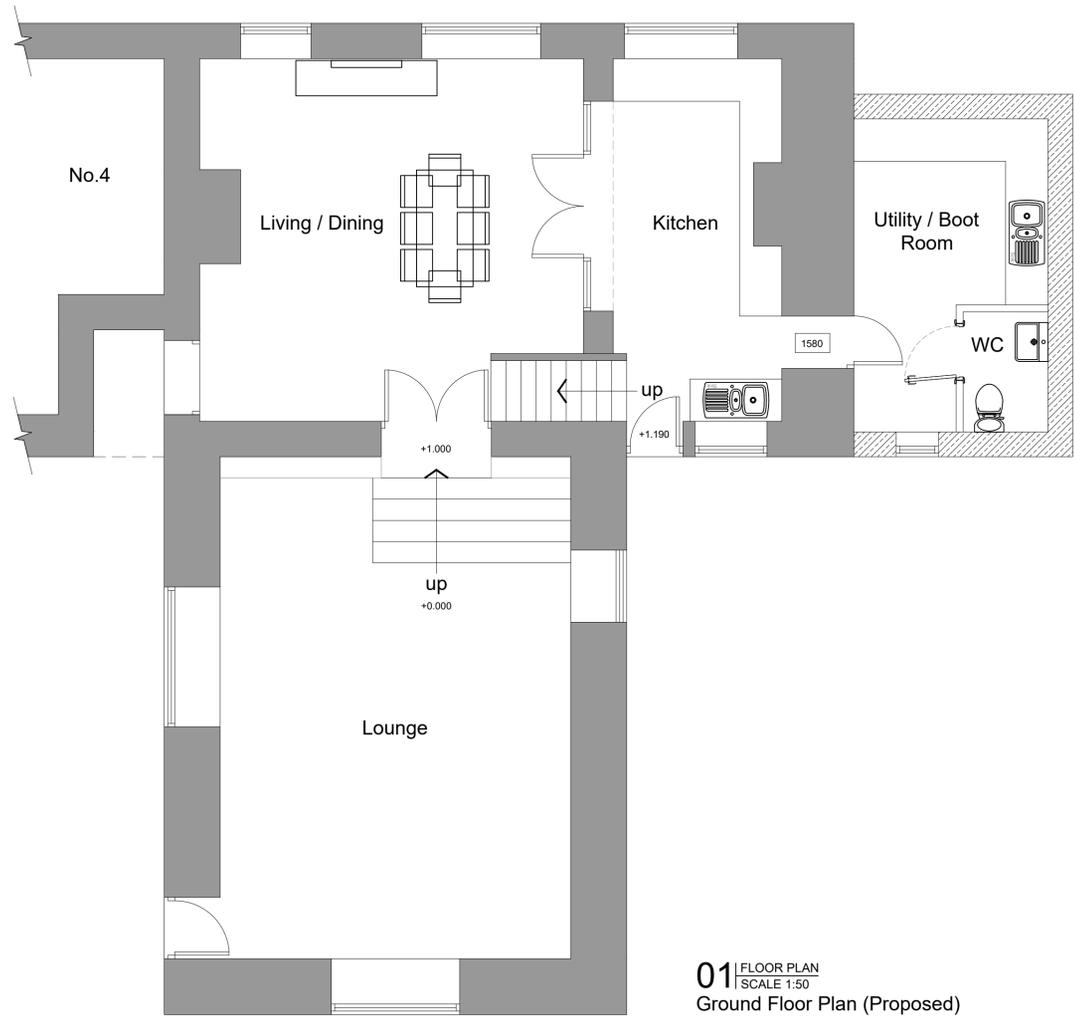

01 FLOOR PLAN
SCALE 1:50
Ground Floor Plan (Proposed)



03 PROPOSED SITE PLAN
SCALE 1:200

Rev	Date	Initial
A	31.12.19	OP
B	05.01.20	OP

Client
Mr Keon Ryall

Project
**No. 3 Two Gates,
Slaithwaite,
HUDDERSFIELD
HD7 5UG**

Drawing
**Proposed Floor Plans, Elevations
& Site Plan**

Drawing number
1106 (PL) 03

Scale 1:50 & 1:100 @ A1 Drawn OP
Date 01.10.19 Checked --

B
rev