



Notes:
This drawing is copyright and must not be reproduced without permission.
Do not scale this drawing.

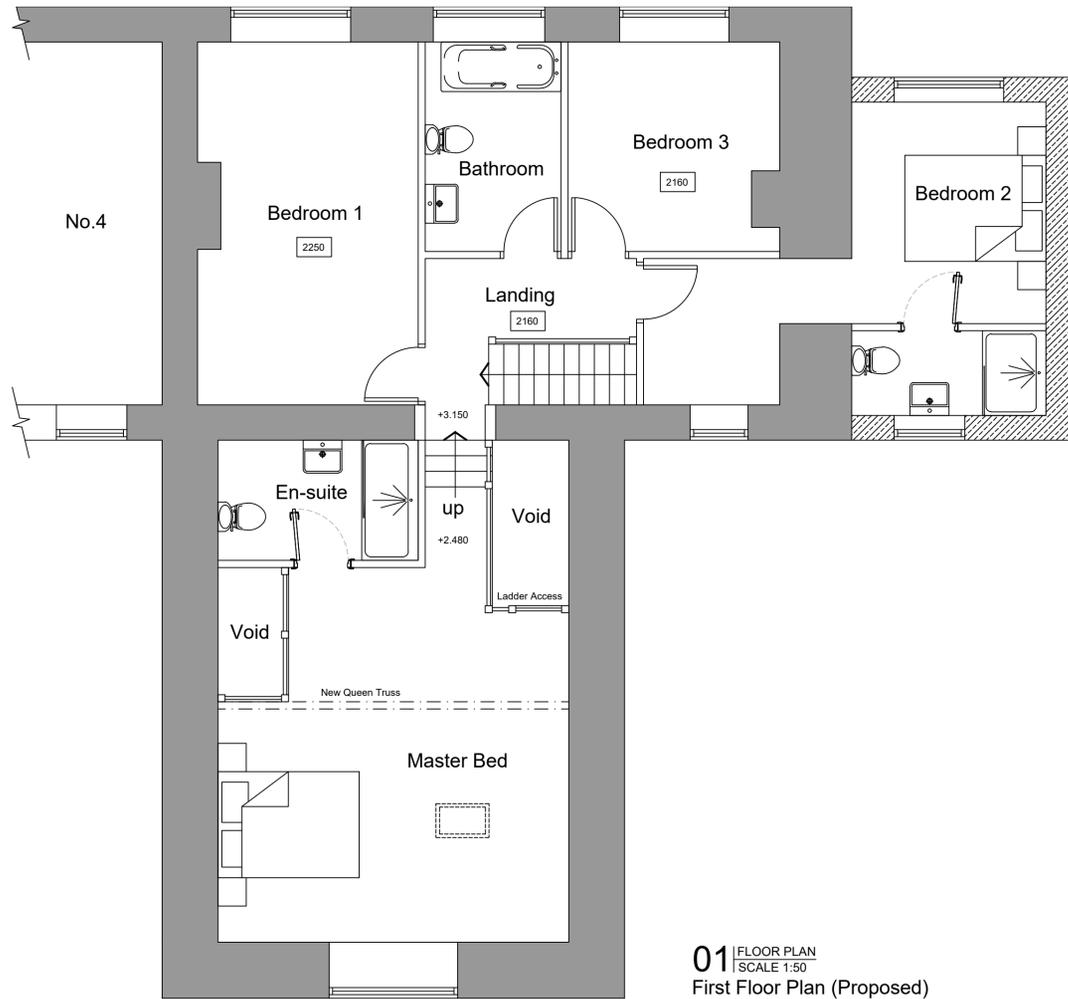

01 FLOOR PLAN
SCALE 1:50
First Floor Plan (Proposed)

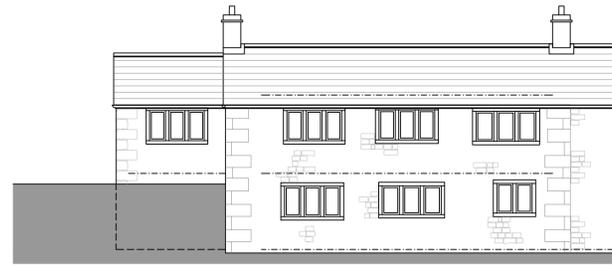

South East Elevation (Proposed)



North East Elevation (Proposed)




North West Elevation (Proposed)



South West Elevation (Proposed)

02 ELEVATIONS
SCALE 1:100

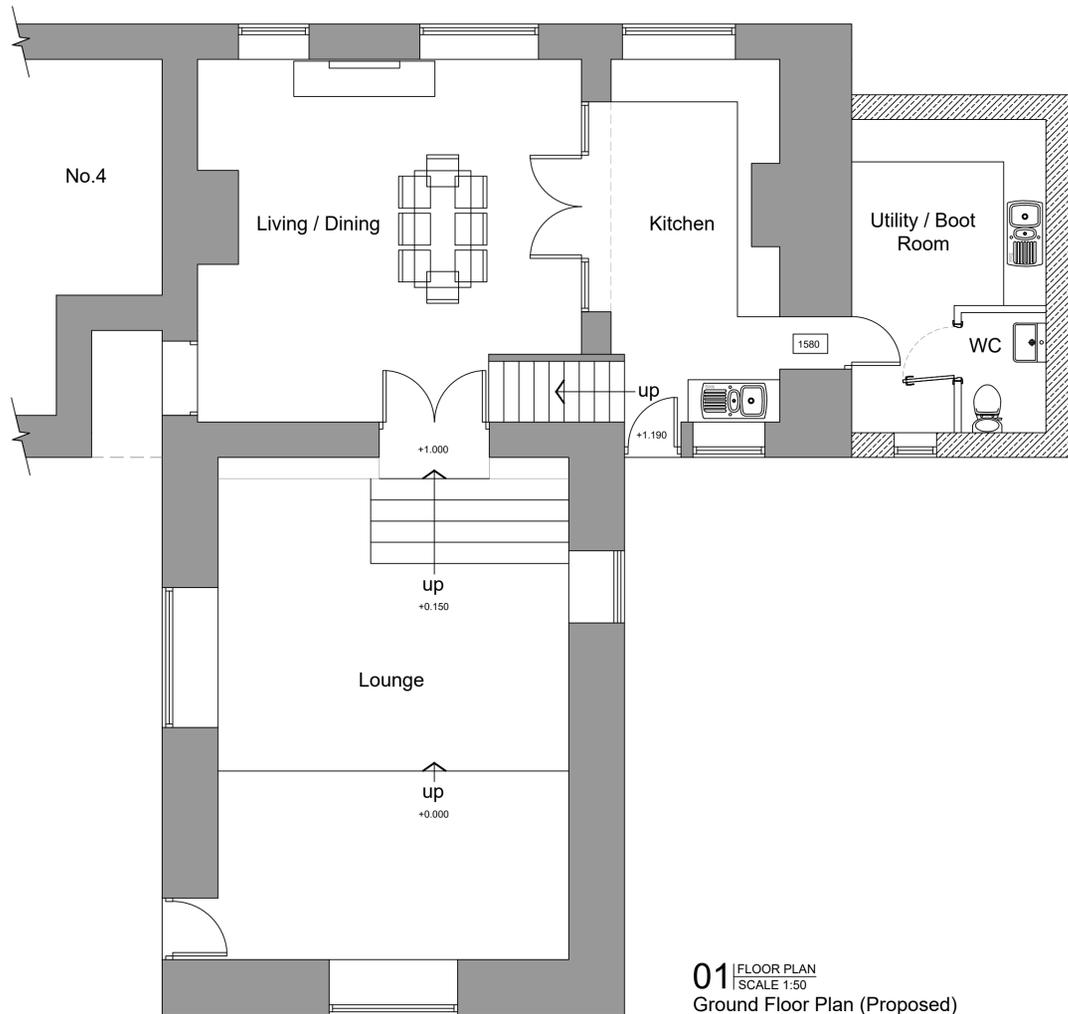

01 FLOOR PLAN
SCALE 1:50
Ground Floor Plan (Proposed)



03 PROPOSED SITE PLAN
SCALE 1:200

| Rev | Description | Date | Initial |
|-----|---|----------|---------|
| A | 1. Chimney stack added to existing house. 2. Window feature added to gable end of extension to replicate feature on rear elevation. 3. External sliding doors added to NE elevation. 4. First floor layout amended. 5. Proposed garage reduced in size. | 31.12.19 | OP |
| B | 1. Site Plan amended. | 05.01.20 | OP |
| C | 1. Proposed floor level & stone threshold level amended on NW elevation to suit comments from Conservation & Design Officer. | 21.05.20 | OP |

Client
Mr Keon Ryall

Project
**No. 3 Two Gates,
Slaithwaite,
HUDDERSFIELD
HD7 5UG**

Drawing
**Proposed Floor Plans, Elevations
& Site Plan**

Drawing number
1106 (PL) 03

Scale 1:50 & 1:00 @ A1 Drawn OP
Date 01.10.19 Checked --

C
rev