



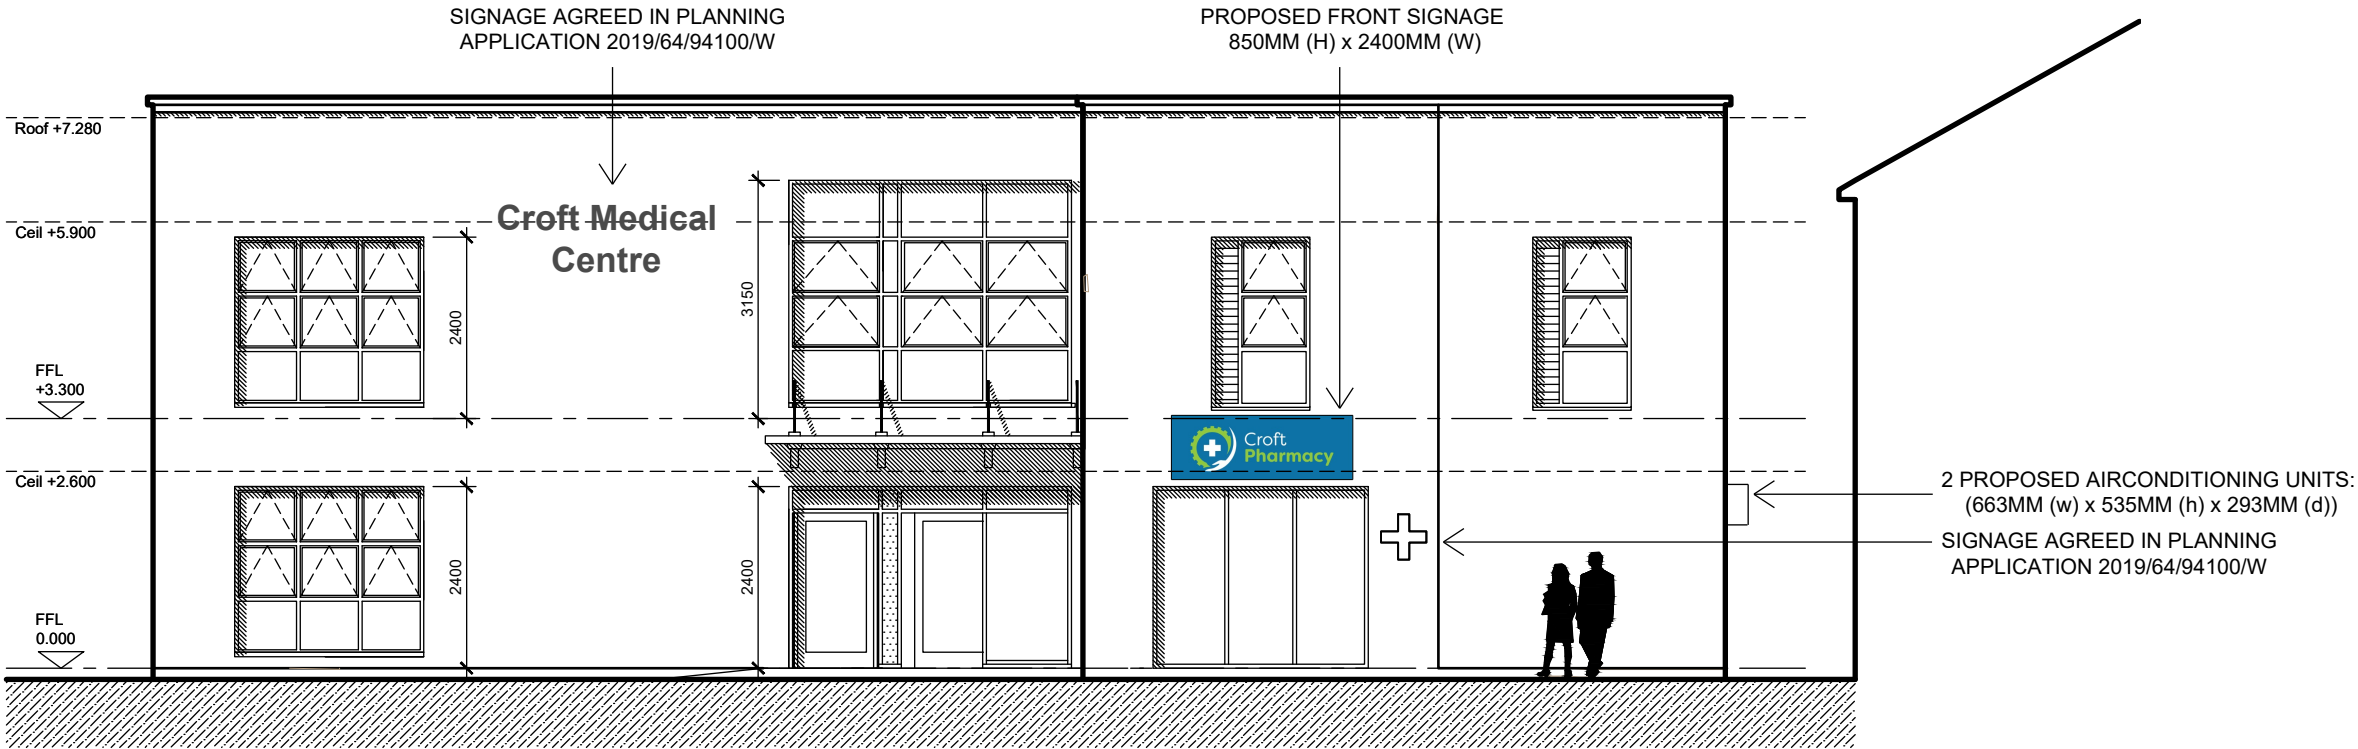

South Elevation

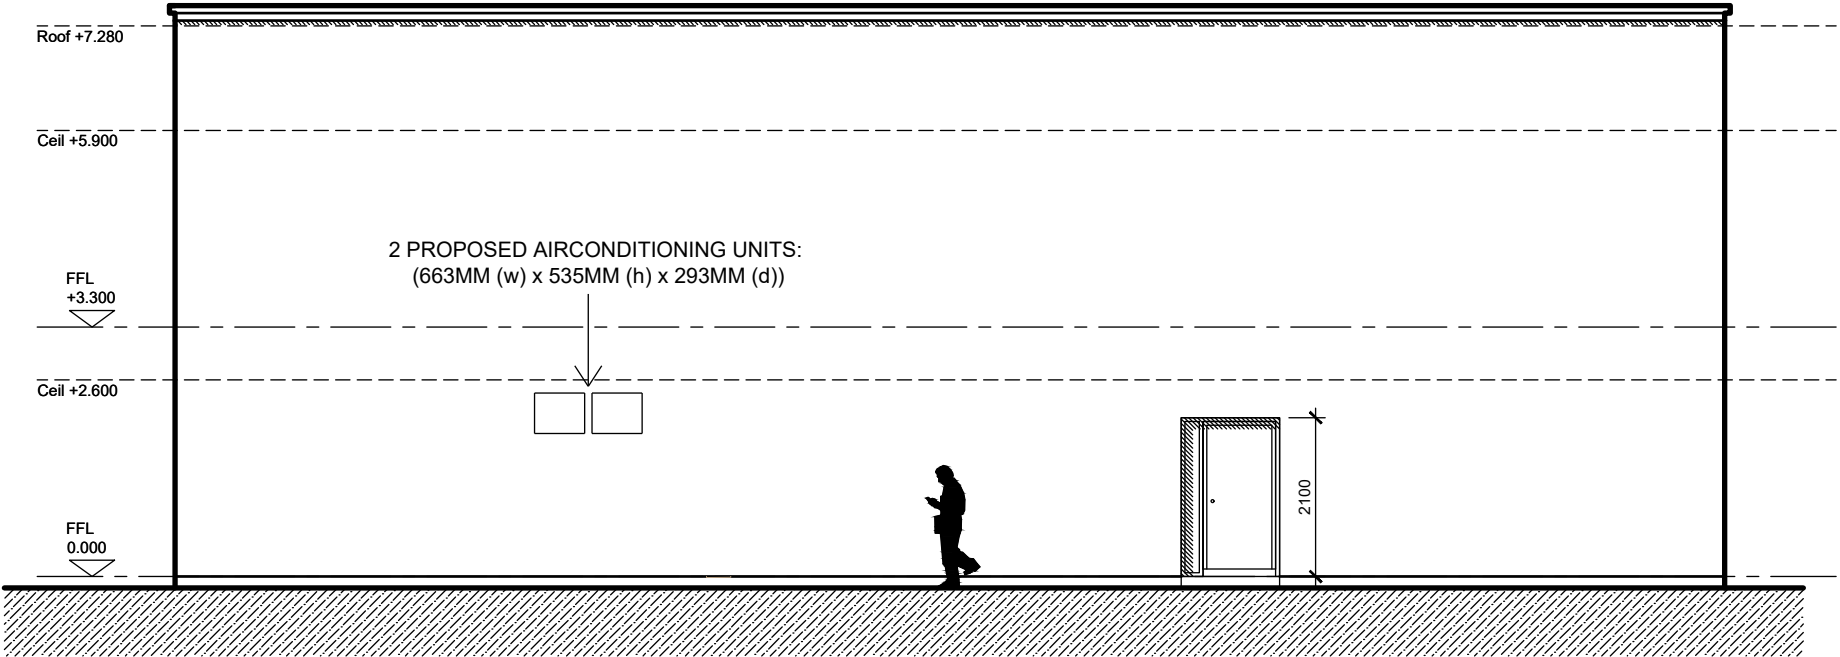

East Elevation



**NORTHERN
DESIGN
PARTNERSHIP**
Chartered Architects

THE CHAPEL
MILLMOOR ROAD
MELTHAM
HUDDERSFIELD HD9 5JU
TELEPHONE (01484) 854848
FAX (01484) 854949

CLIENT

ABDUL HAFIZ

PROJECT

CROFT MEDICAL CENTRE
COBCROFT ROAD
HUDDERSFIELD

DRAWING TITLE

PROPOSED SIGNAGE
SOUTH AND EAST ELEVATIONS

Rev.	Notes	Date	Drawn

SCALE

1:100 @ A3

02.20

M.G

PROJECT No.	DRAWING No.	Rev.
2012	02	