



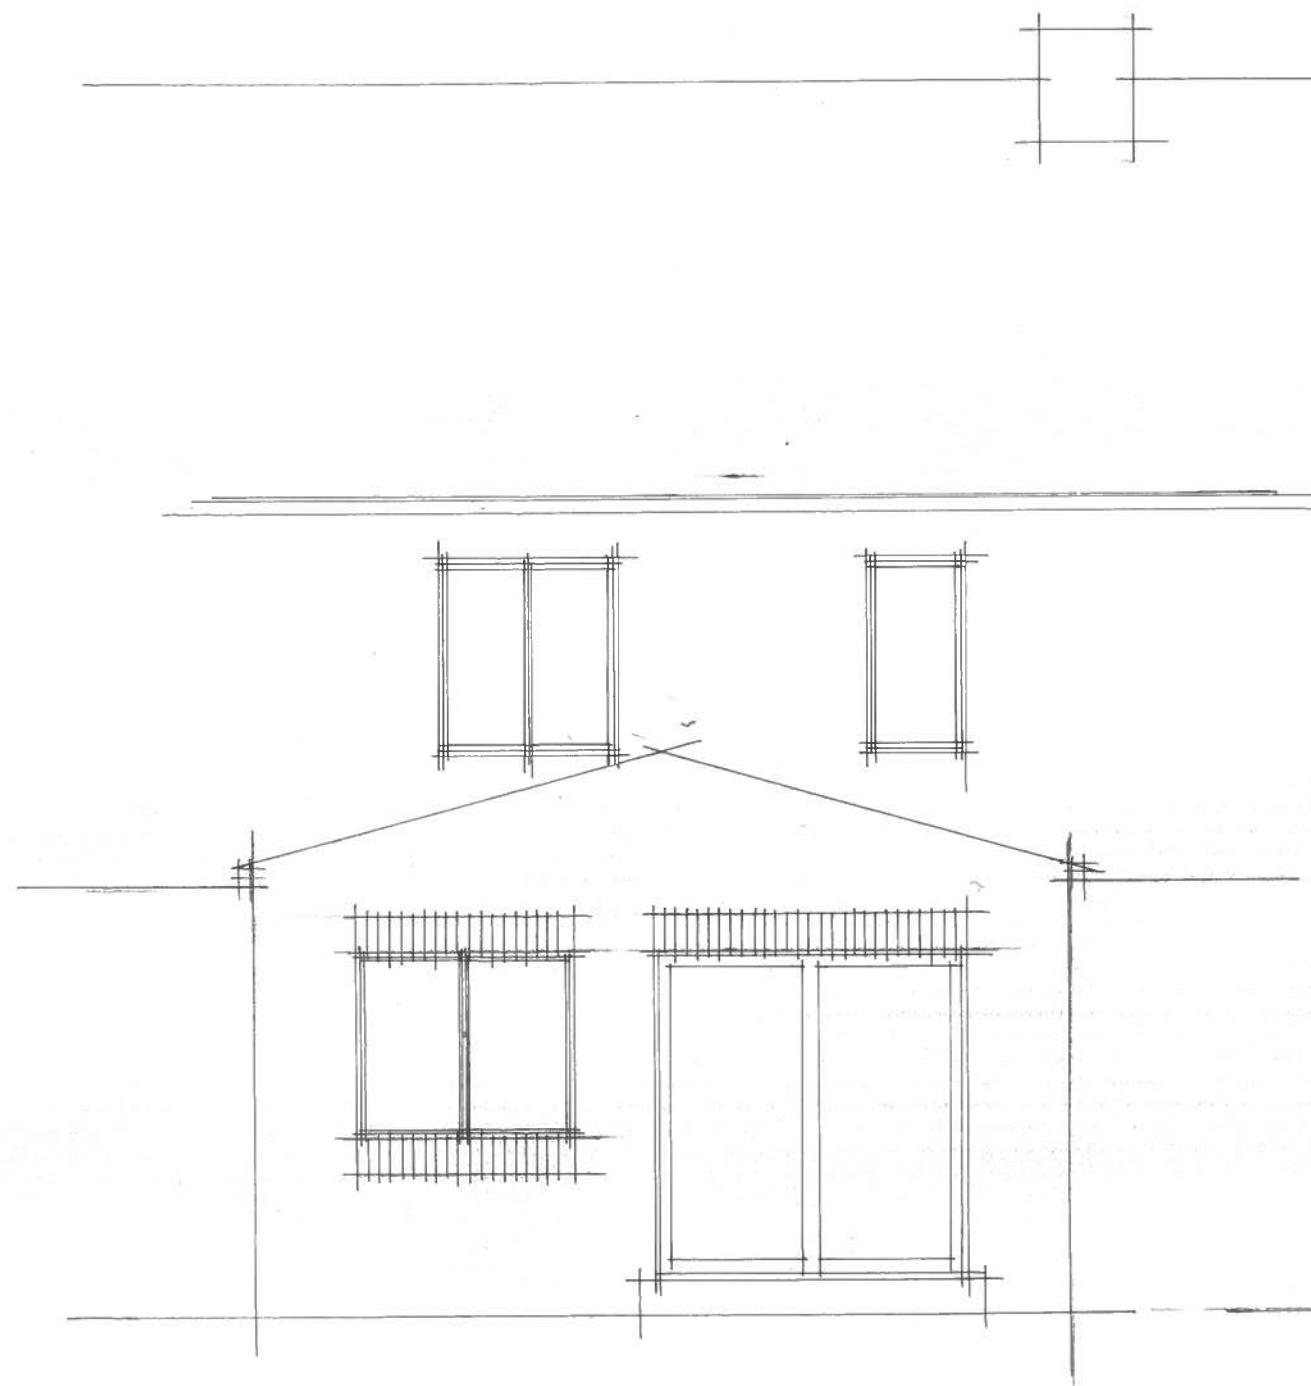

PROPOSED REAR ELEVATION

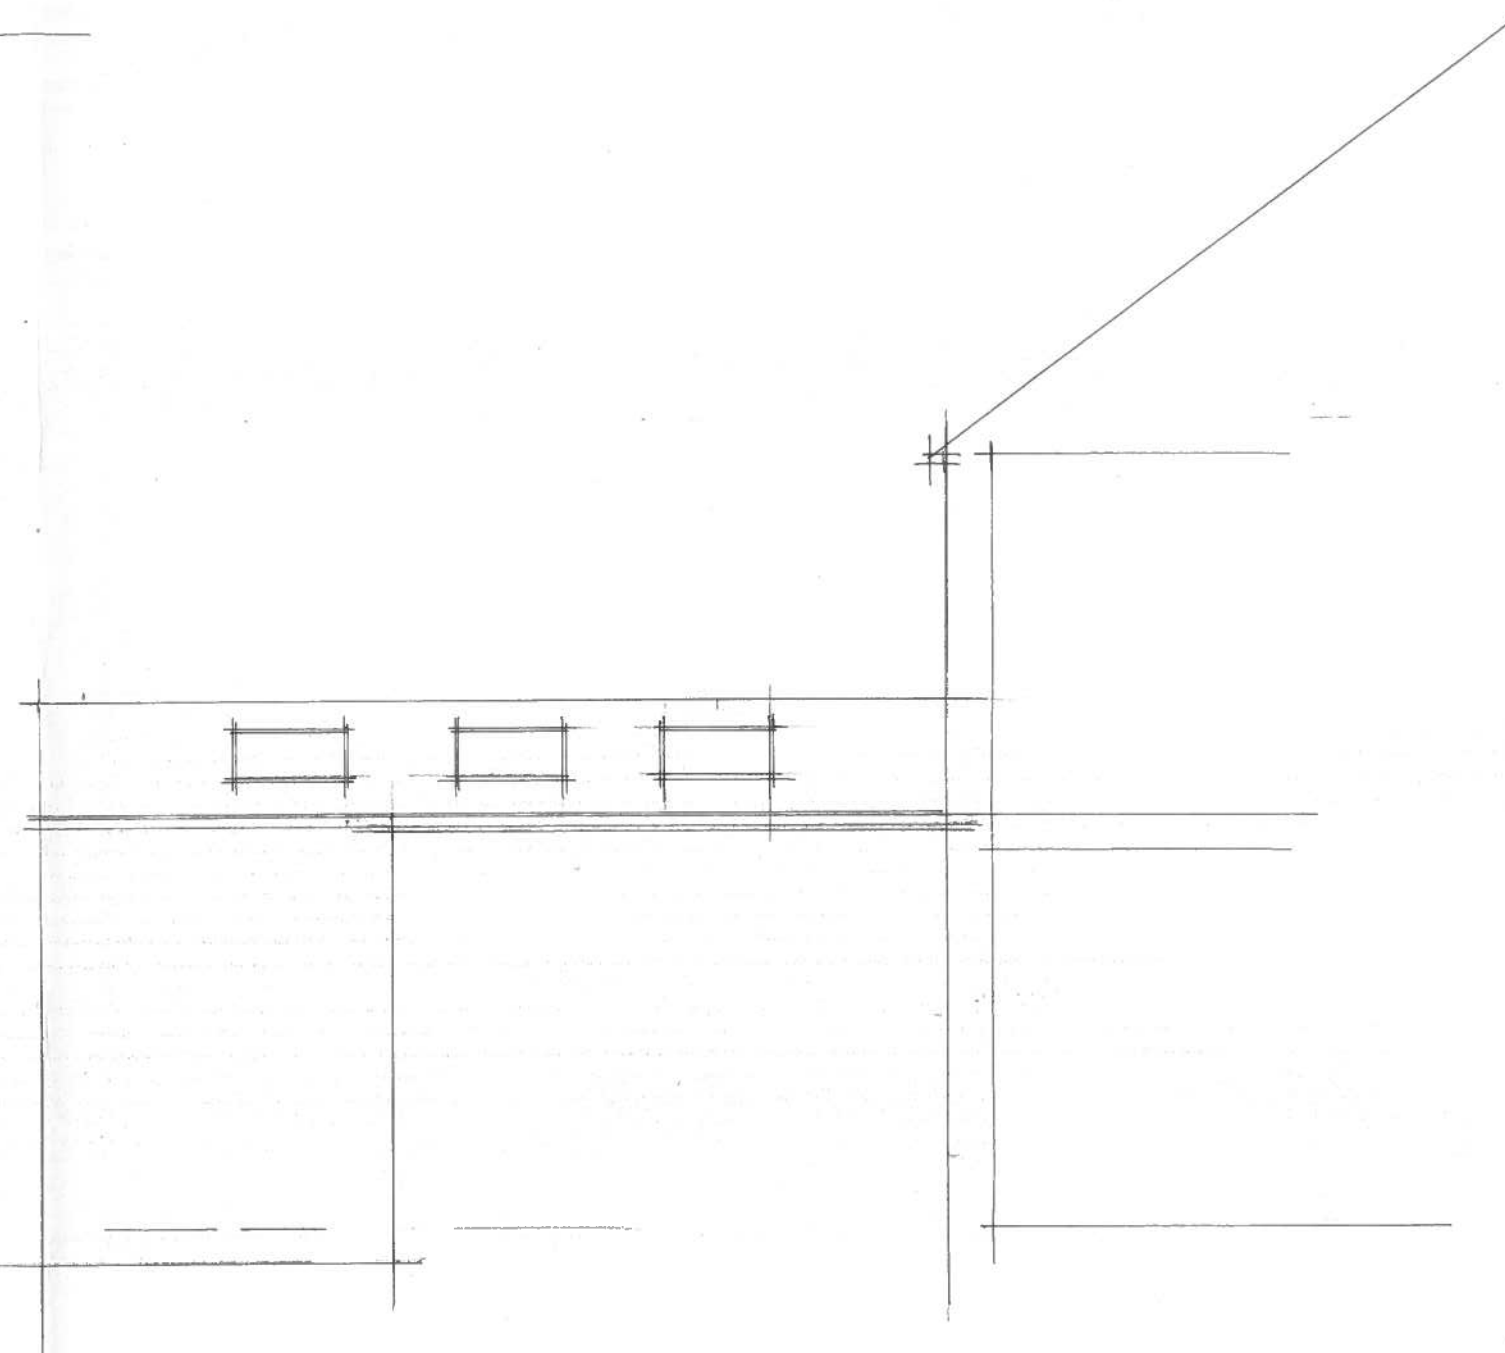

PROPOSED SIDE ELEVATION

56 HOLLY ROAD, THORNTON LODGE

DRG NO. 2005. 3- SCALE 1 : 50