
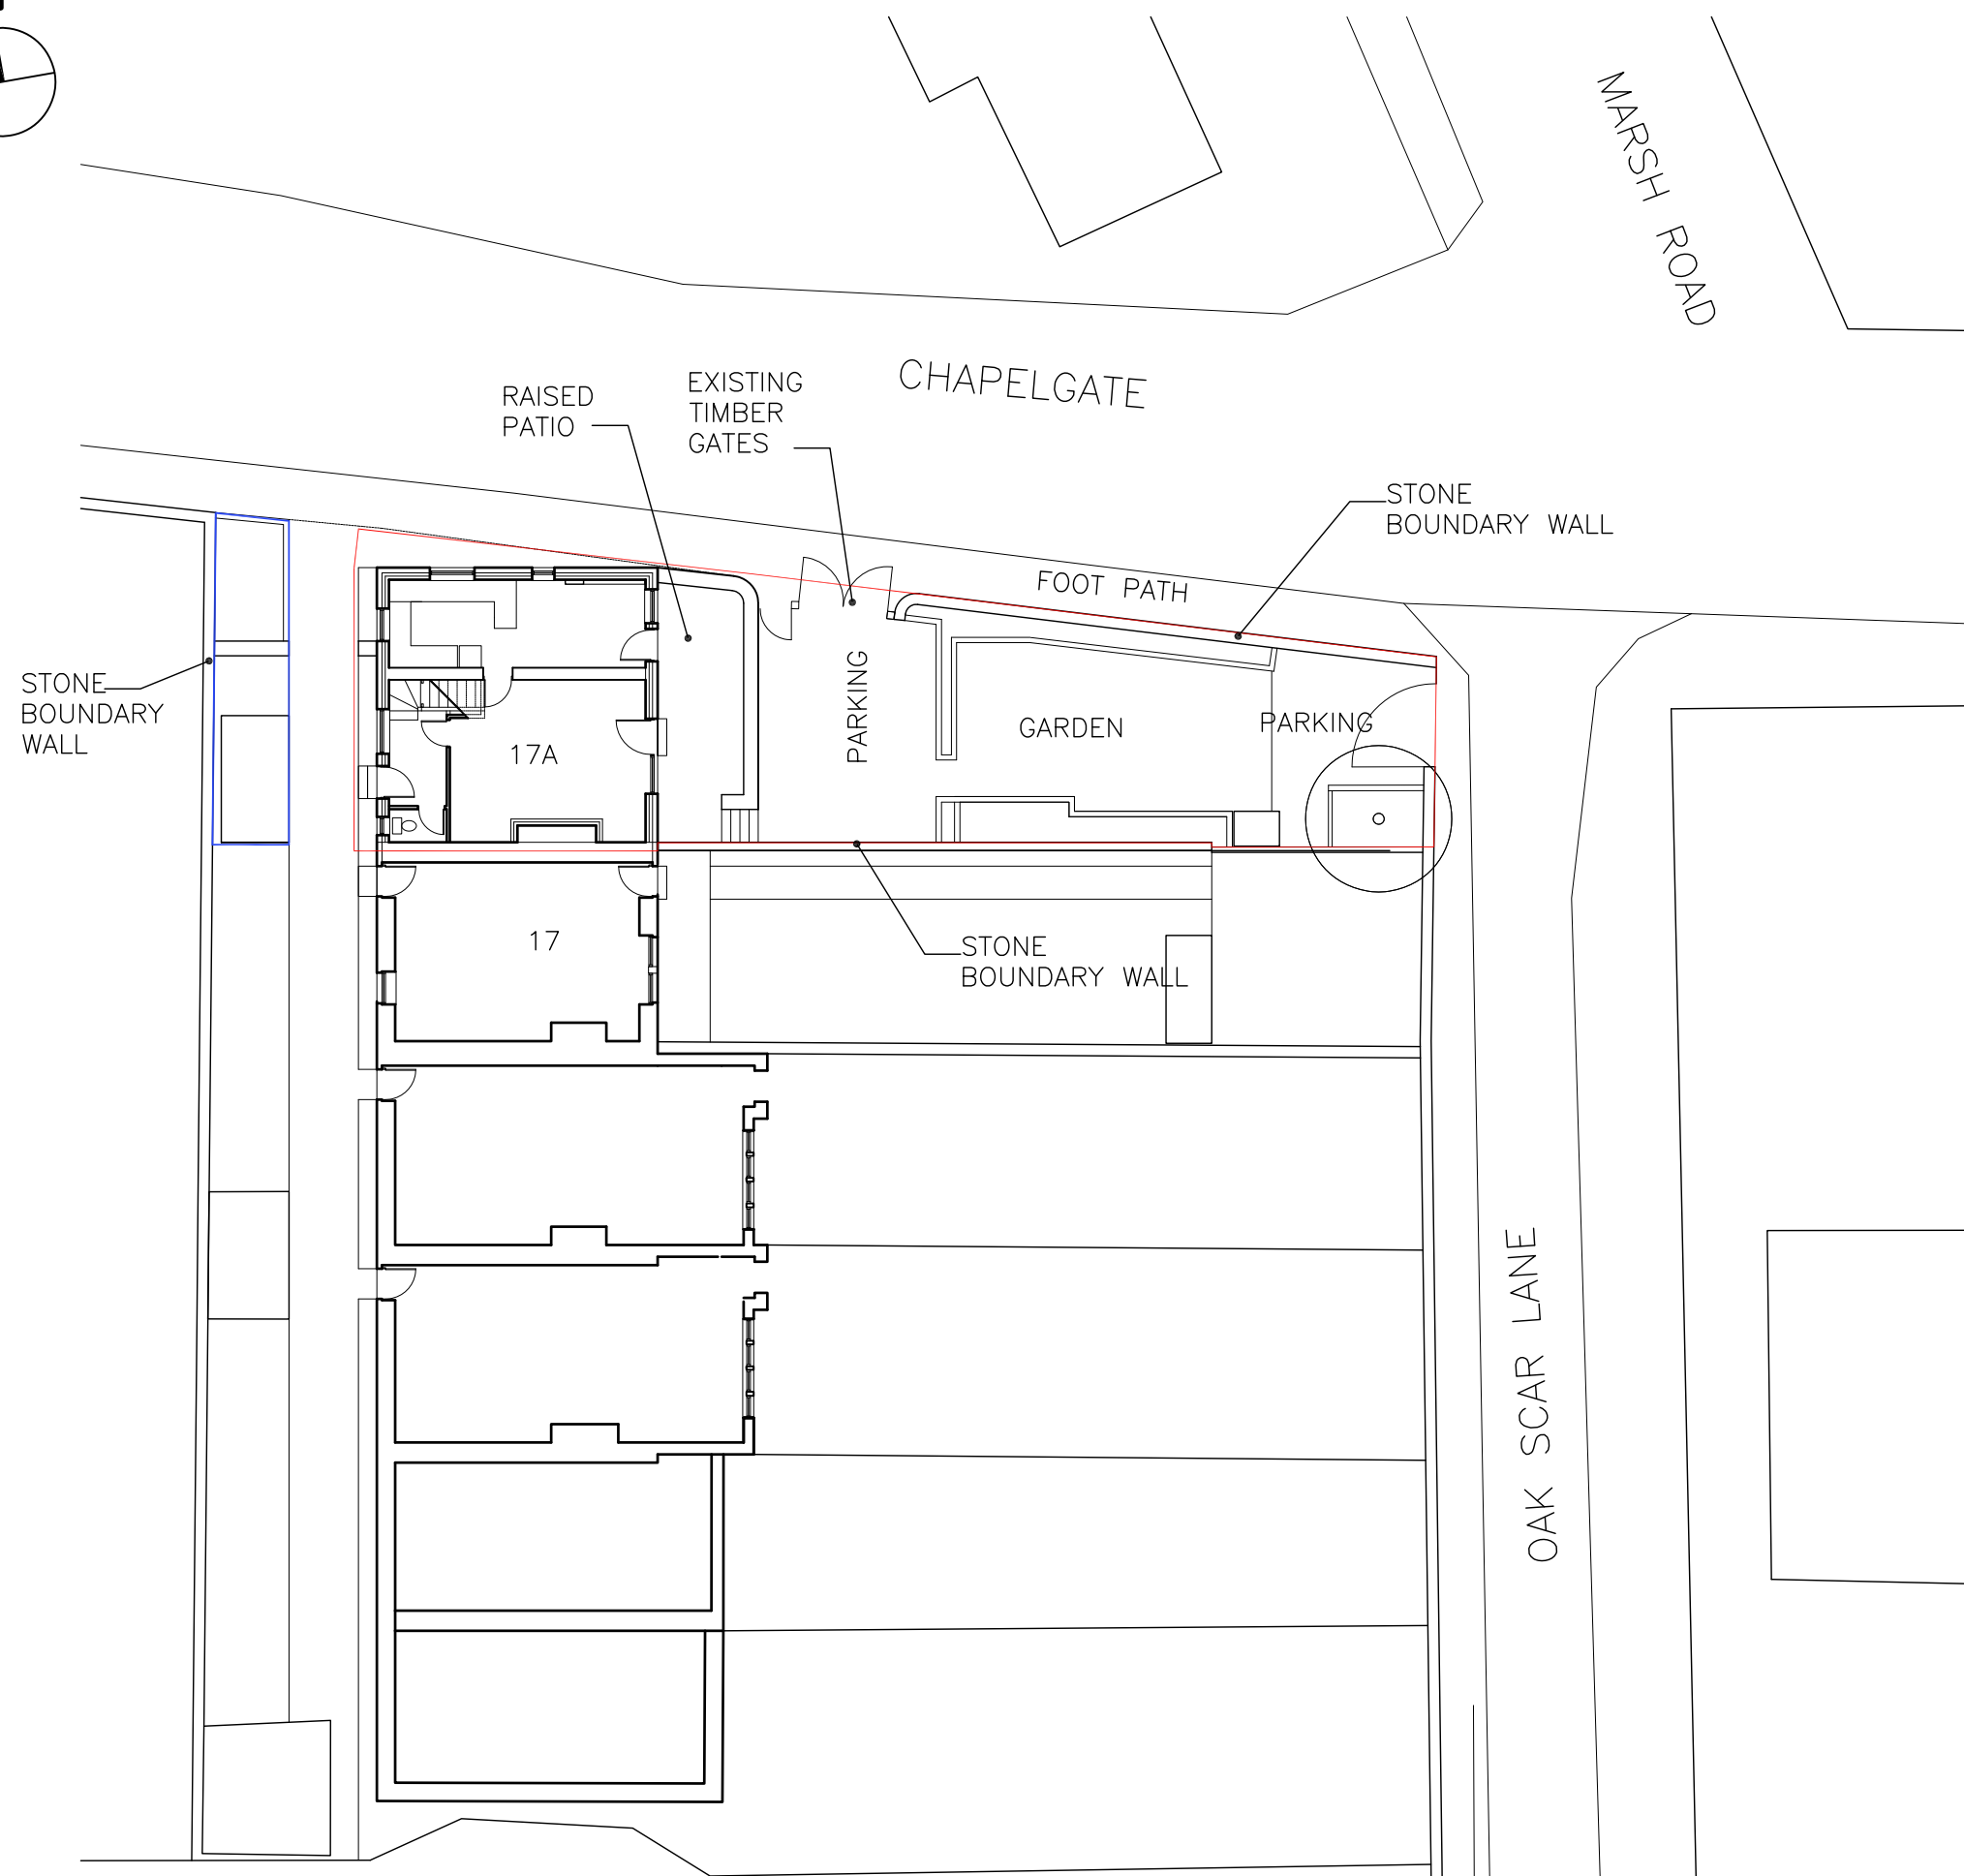


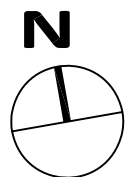


Construction staff and operatives must ensure the principal contractor has provided thorough and accurate information on all health and safety aspects relating to the designs identified on this drawing including the review of:

- Designers/contractors risk assessments
- Method statements
- Permit to work
- Pre construction information

The designers note that the following health and safety risks relating to this drawing have not been eliminated during the design process:

ref	residual risk

SCALE BAR

 

	revision	date	by	chk

All dimensions to be verified on site and the Architect informed of any discrepancy. All drawings and specifications should be read in conjunction with the Health and Safety Plan; all conflicts should be reported to the Principle Designer/Contractor

This drawing is the Property of Holme Architecture Limited ©
DO NOT SCALE FROM THIS DRAWING

☐ preliminary ☐ comment ☐ construction
☐ planning ☐ tender ☐ record

holmearchitecture

17a Chapelgate · Scholes · Holmfirth · HD9 1SX
matt@holmearchitecture.com | www.holmearchitecture.com | 07975977532

17a CHAPELGATE
SCHOLLS 1 HD9 1SX

drawn by	checked by	date	scale @ A3
		07.02.20	1:200

PROPOSED EXTENSION

EXISTING SITE PLAN

project number	drawing number	revision
024	101	