


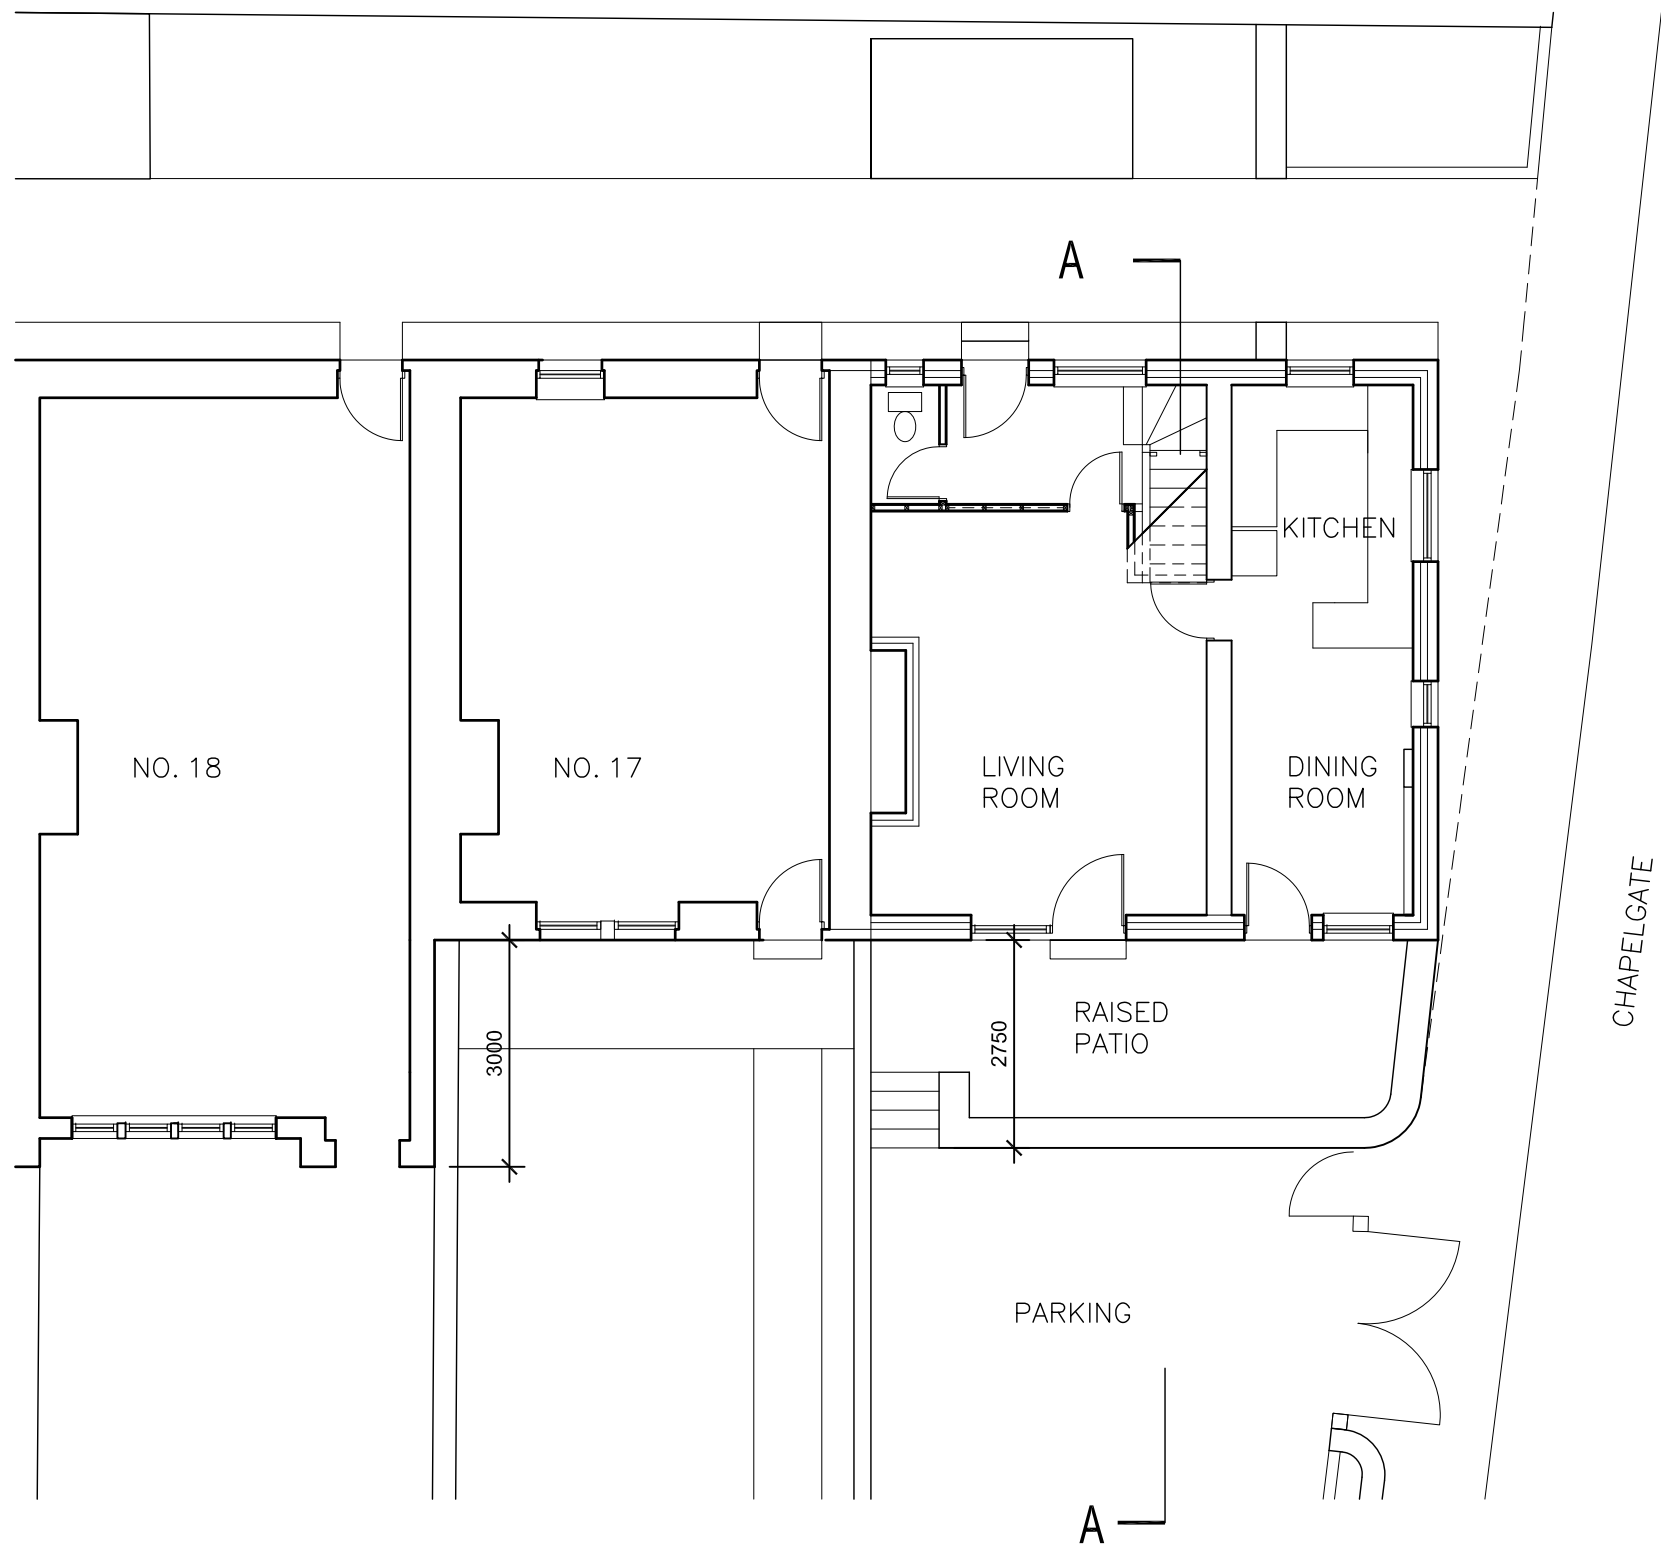


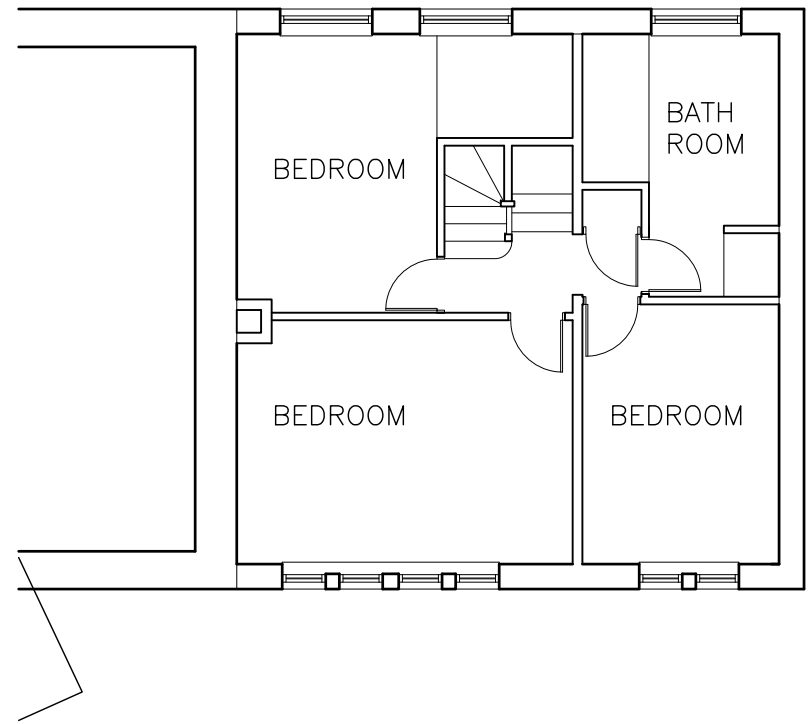


EXISTING GROUND FLOOR PLAN

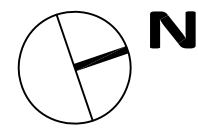

EXISTING FIRST FLOOR

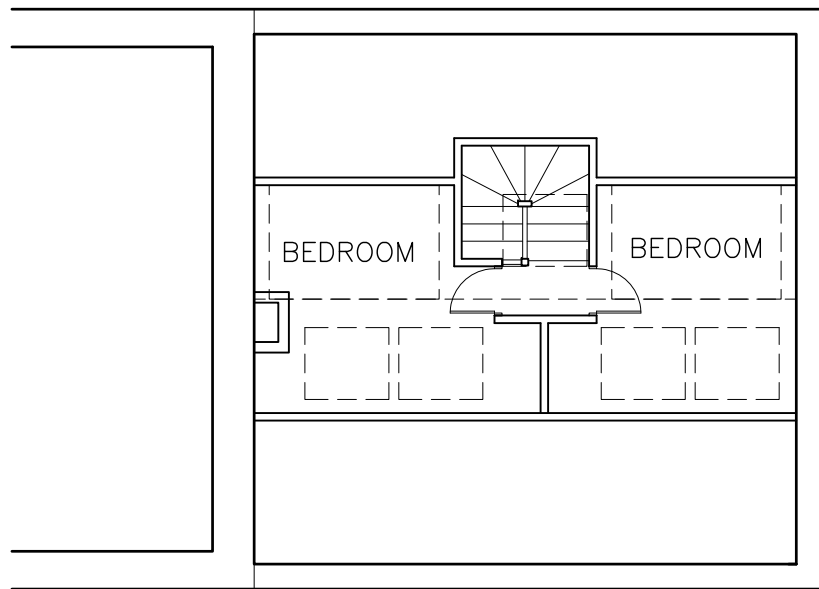

EXISTING SECOND FLOOR

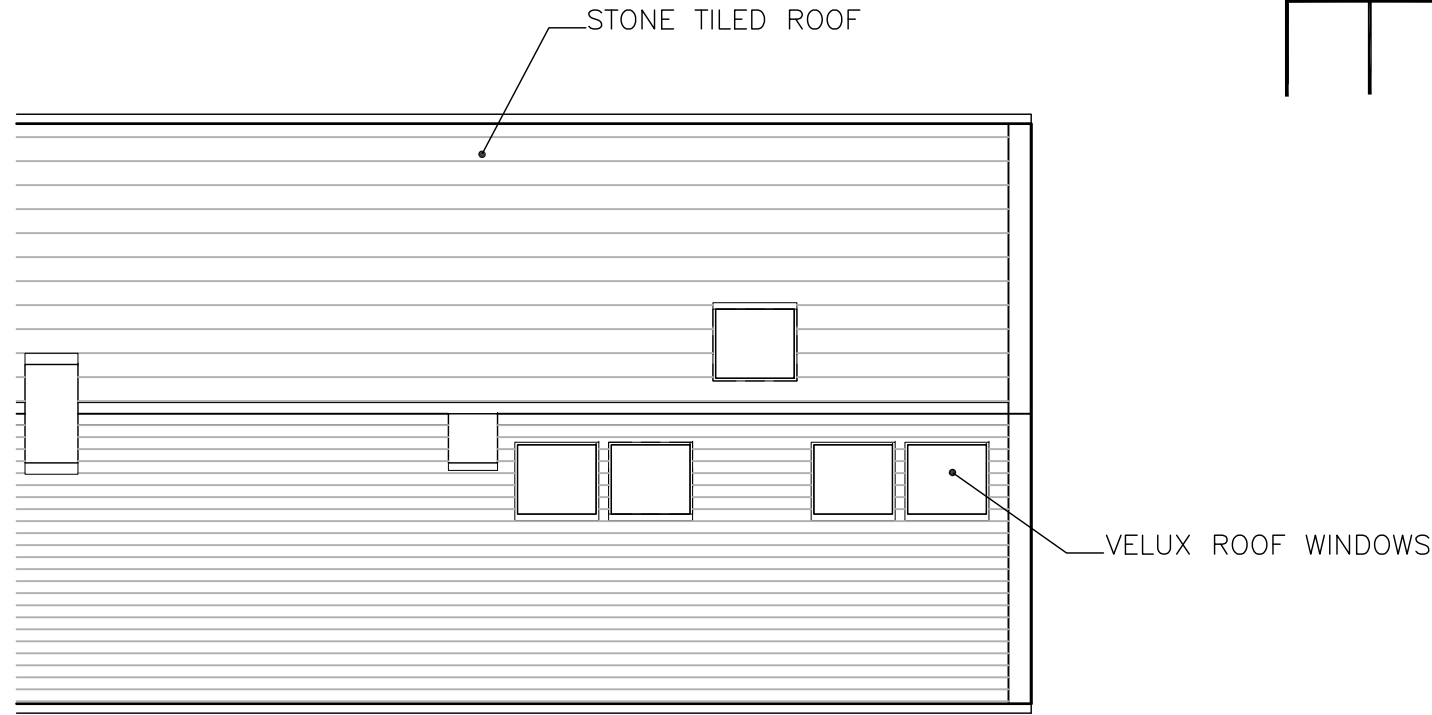


EXISTING ROOF PLAN

Construction staff and operatives must ensure the principal contractor has provided thorough and accurate information on all health and safety aspects relating to the designs identified on this drawing including the review of: • Designers/contractors risk assessments • Method statements • Permit to work • Pre construction information The designers note that the following health and safety risks relating to this drawing have not been eliminated during the design process:	
ref	residual risk




EXISTING EAST ELEVATION

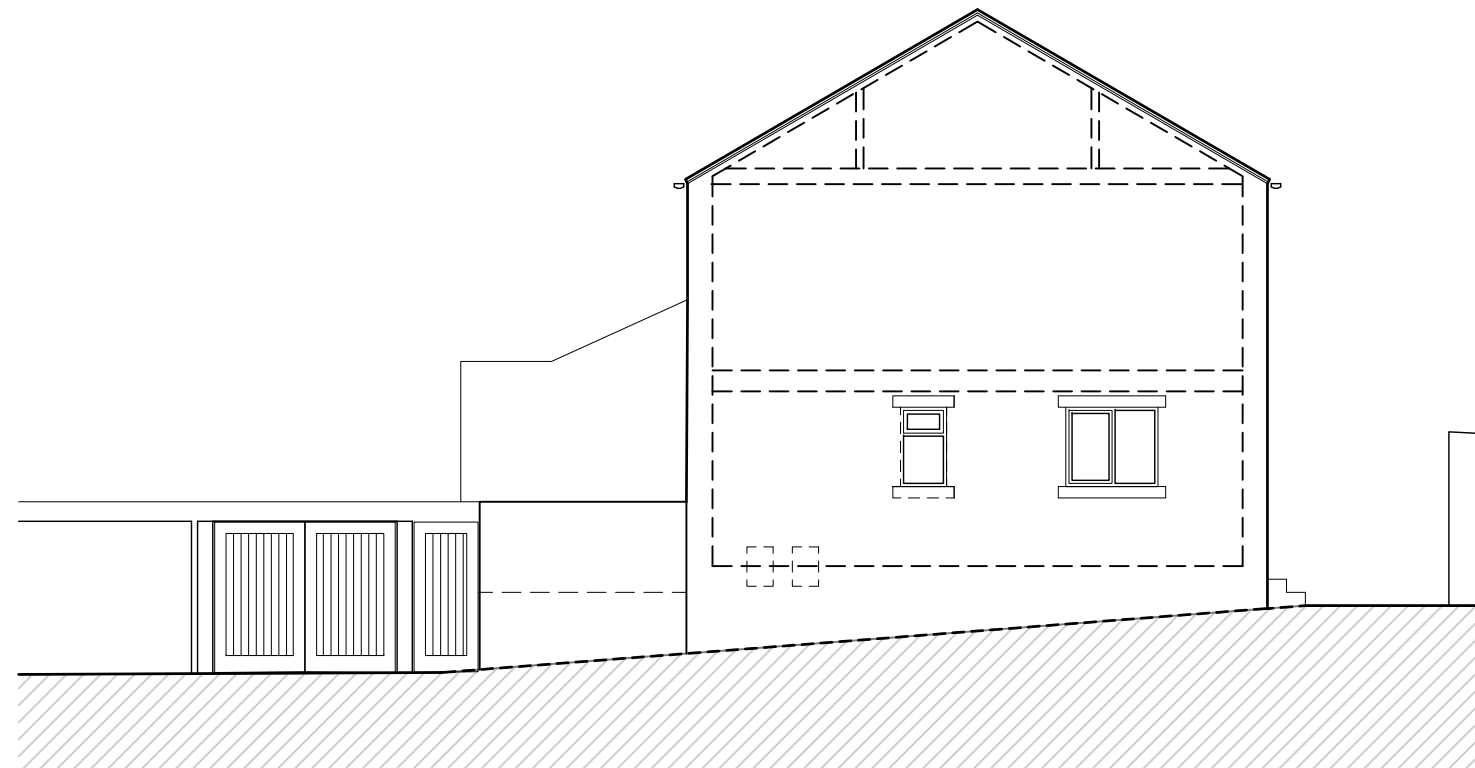


EXISTING NORTH ELEVATION (STREET)



EXISTING WEST ELEVATION

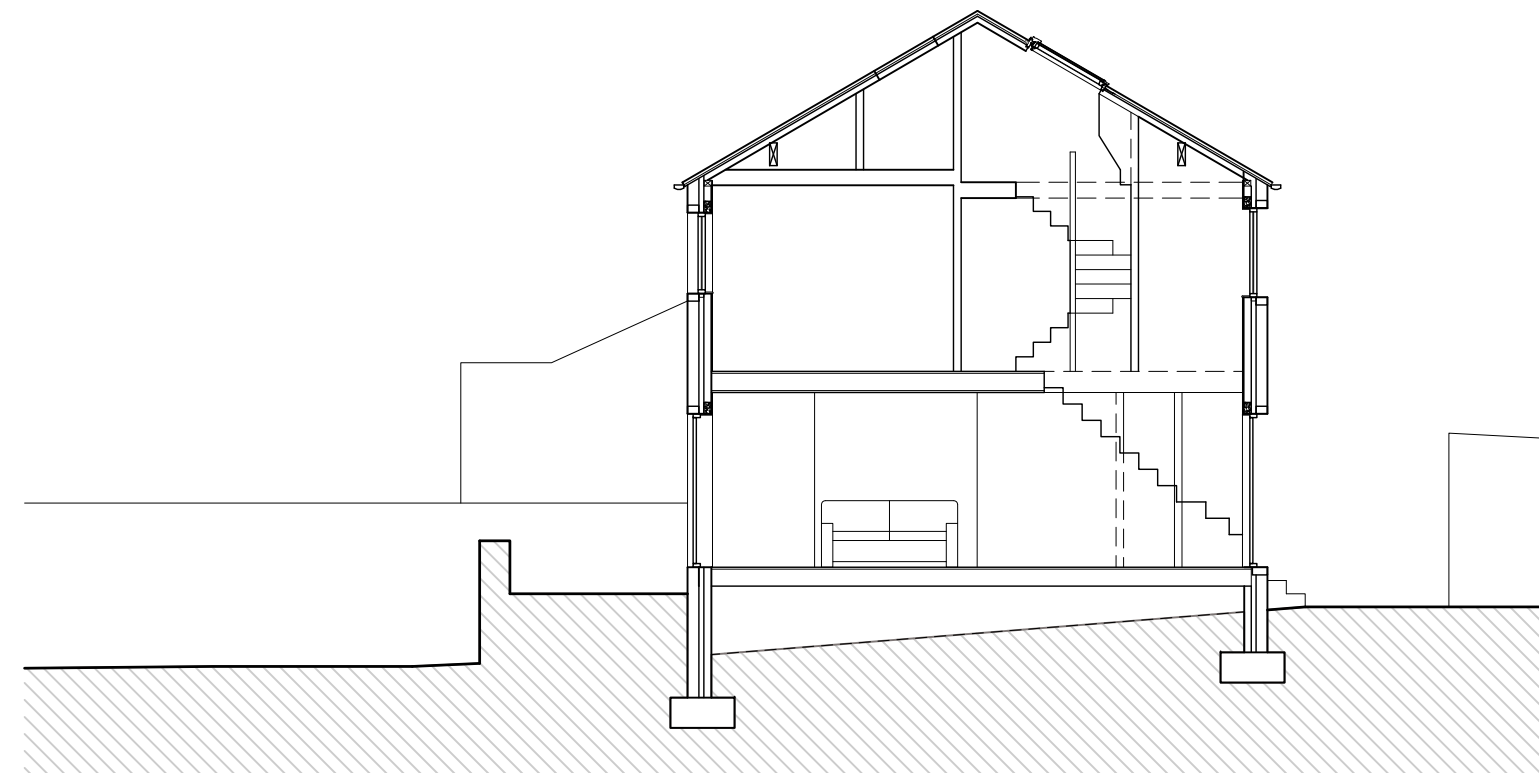

EXISTING SECTION AA

 

	revision	date	by	chk

☐ preliminary	☐ comment	☐ construction
☐ planning	☐ tender	☐ record

holmearchitecture
17a Chapelgate · Scholes · Holmfirth · HD9 1SX
matt@holmearchitecture.com | www.holmearchitecture.com | 07975977532

All dimensions to be verified on site, and the Architect informed of any discrepancy.
All drawings and specifications should be read in conjunction with the H&S Plan

This drawing is the Property of Holme Architecture Limited ©
DO NOT SCALE FROM THIS DRAWING

drawn by	checked by	date	scale @ A1
dwn	chk	20.12.19	1:100

17A CHAPELGATE, SCHOLES		
EXISTING PLANS SECTIONS AND ELEVATIONS		
project number	drawing number	revision
024	201	

cad reference: D:\02 Projects\024 17A Chapelgate\02 Design\201 Existing Plans Elevations Sections.dwg