


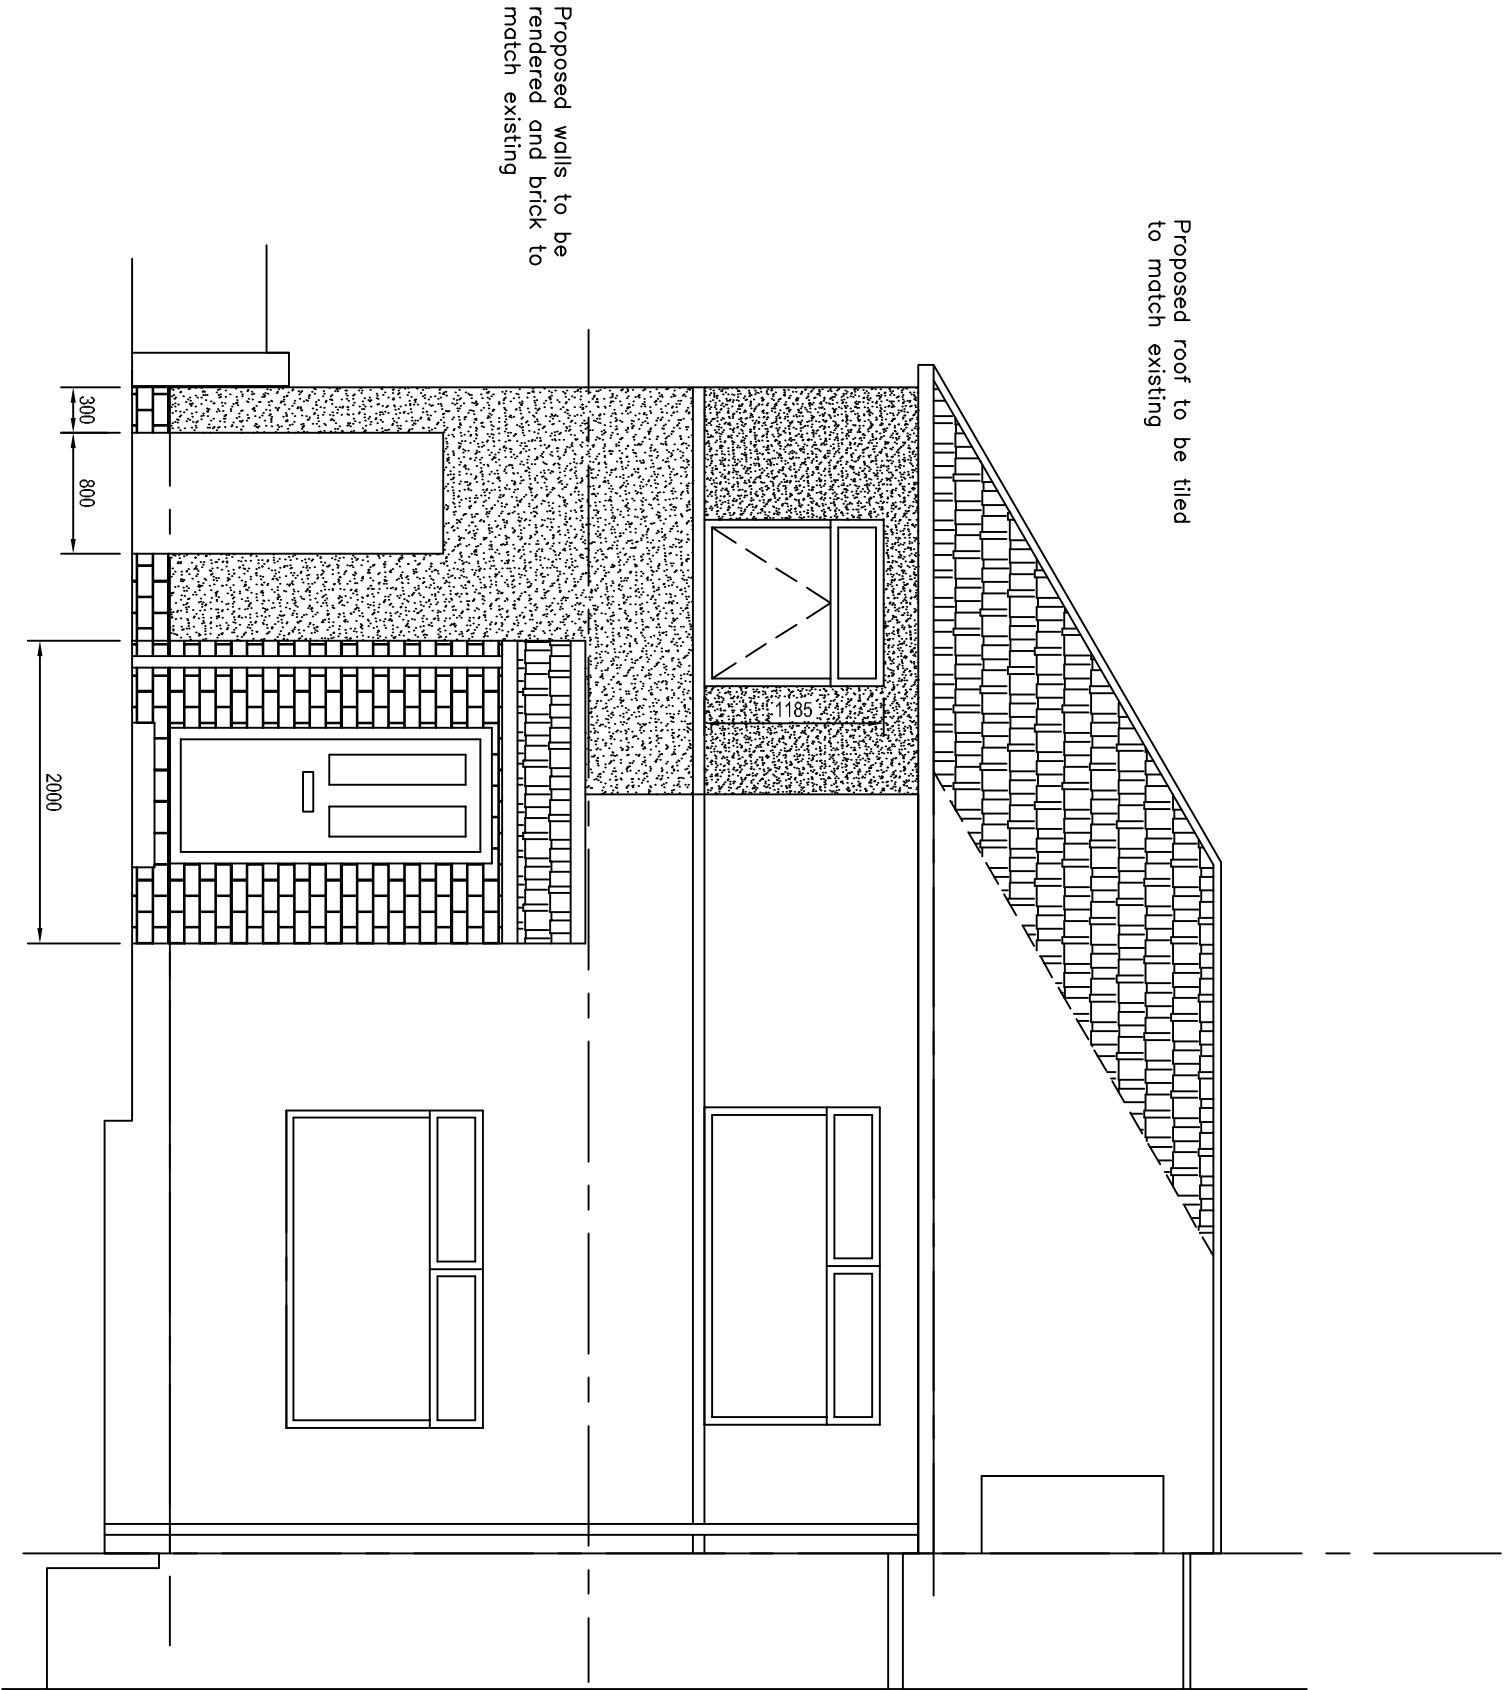

Proposed Front Elevation

1:50

MIRFIELD DESIGNS

Planning & Building Control Services

Tel: 07877959728
Email: mirfielddesigns@gmail.com

Client MR BARRETT	
Job 70 AINLEY ROAD HUDDERSFIELD	
Title PROPOSED FRONT ELEVATION	
Drawn By RK	Date FEB 2020
Eng. Check	Scale 1:50
Tech. Check	
Drawing No. 2020 / 206 / 02	
Rev	
A	

Rev A Porch mode smaller, piers
mode smooler
April 2020