




Existing front elevation (1:100)



Existing side elevation (1:100)





Existing rear elevation (1:100)

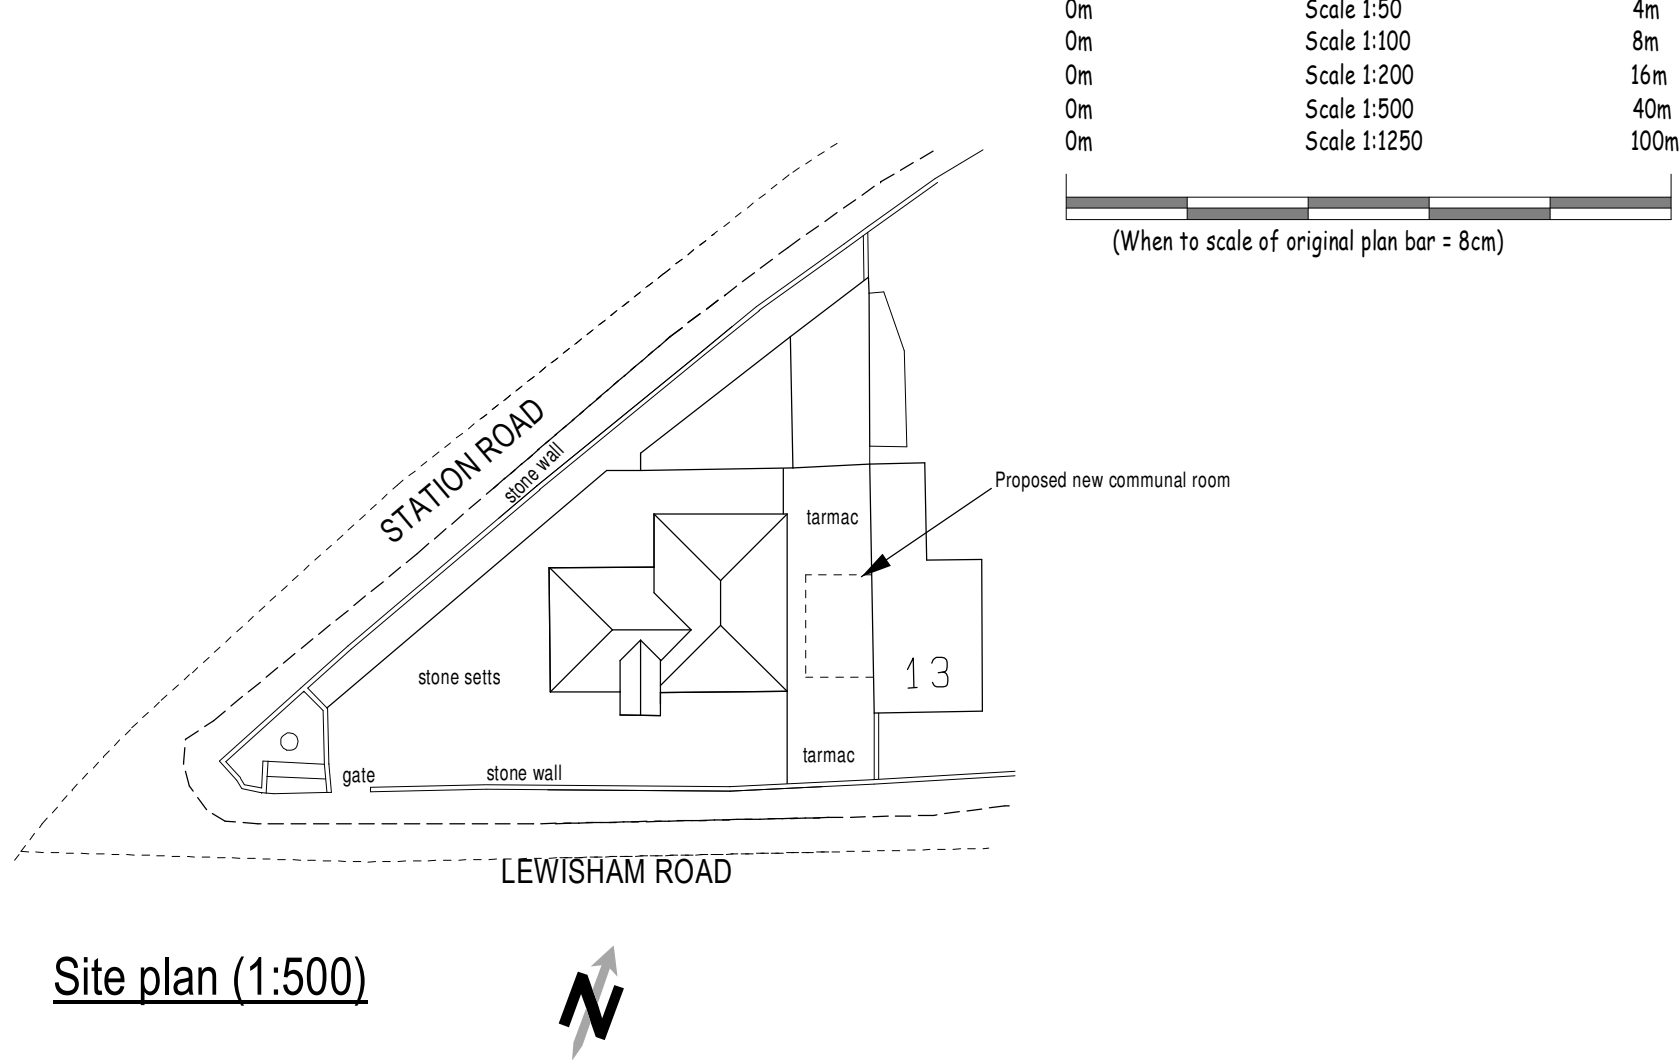


Site plan (1:500)




Proposed front elevation (1:100)

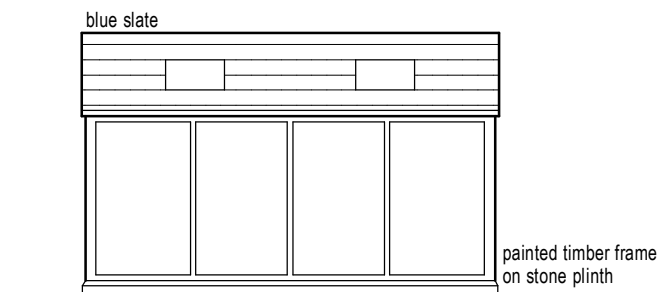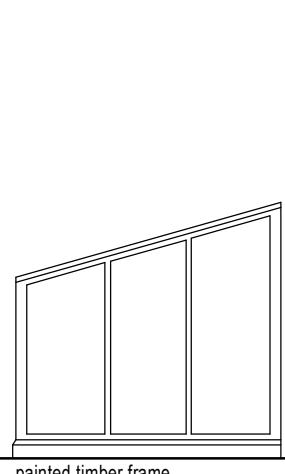


Proposed side elevation (1:100)

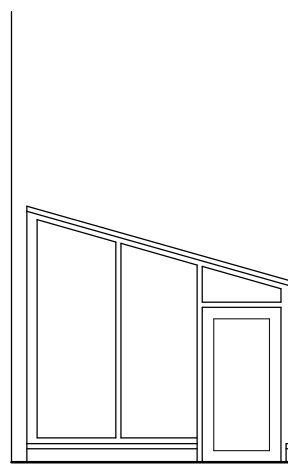


Proposed rear elevation (1:100)

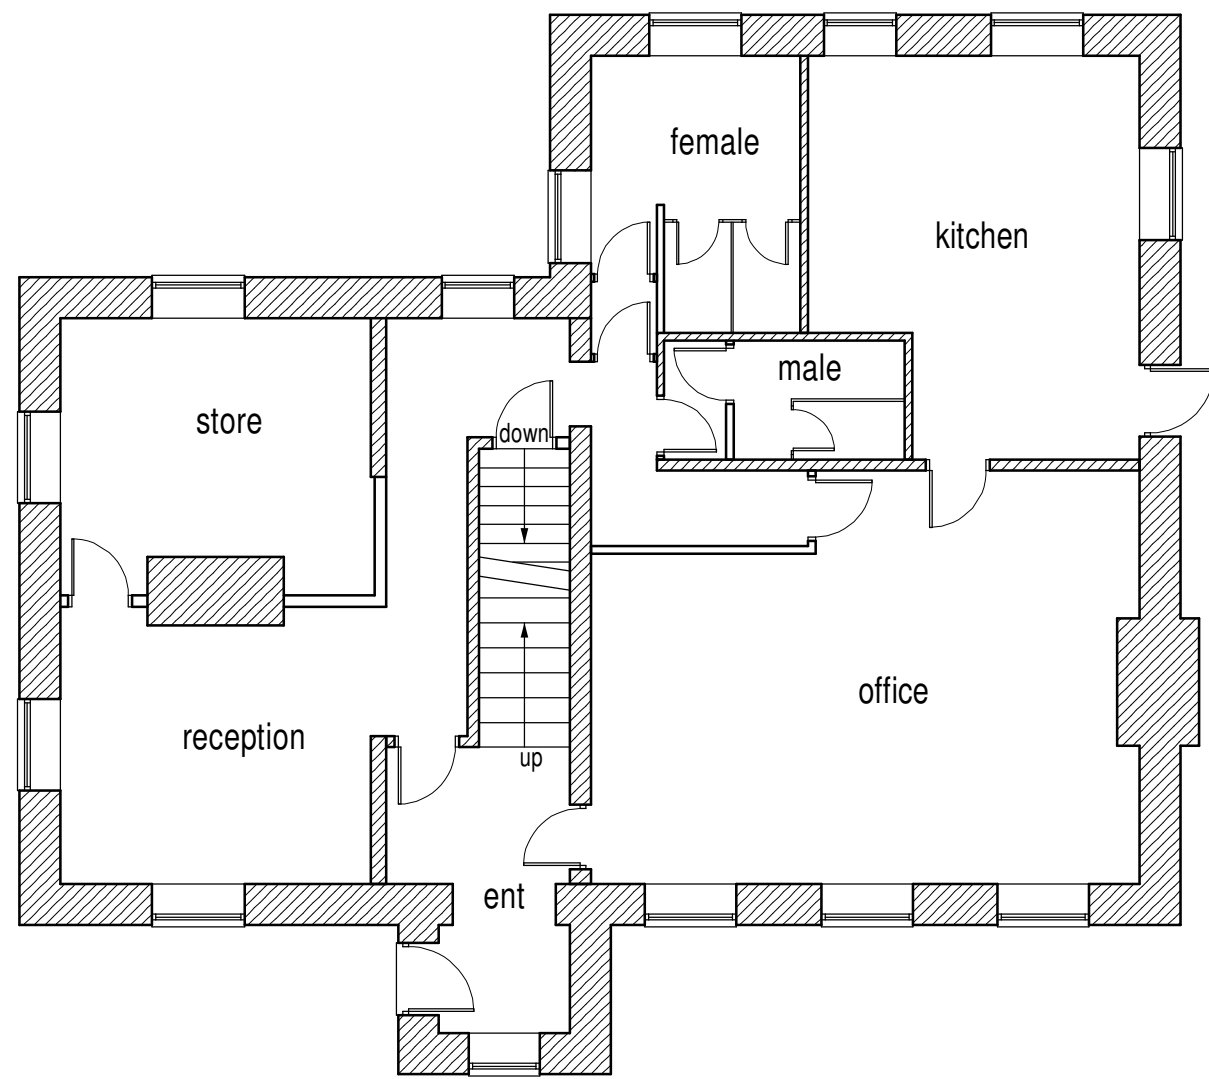


Existing ground floor layout (1:100)

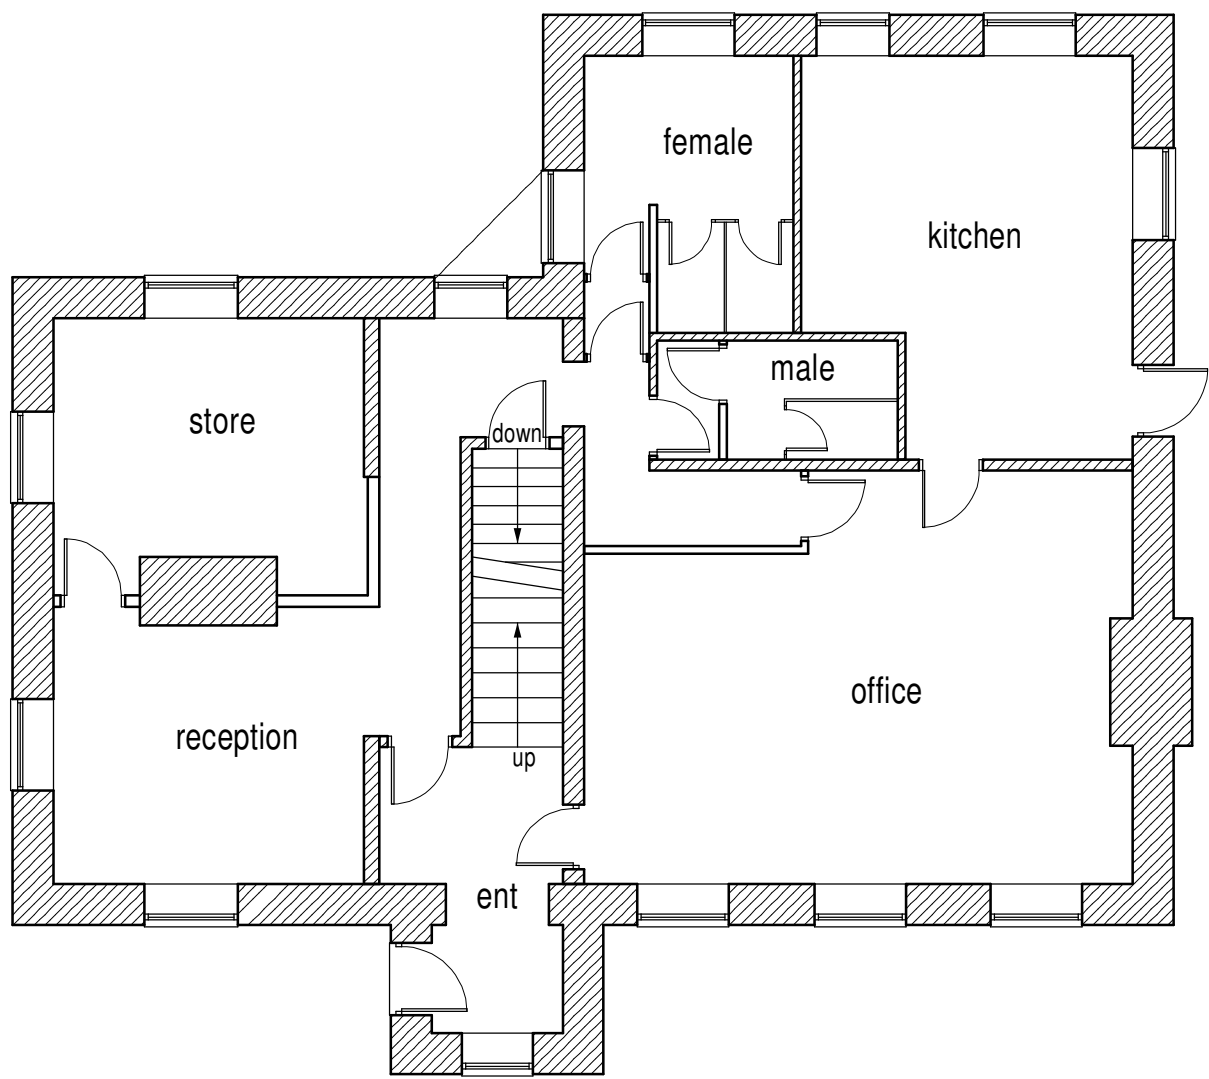

Proposed ground floor layout (1:100)

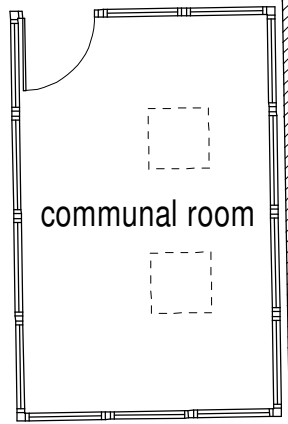

Proposed ground floor layout (1:100)

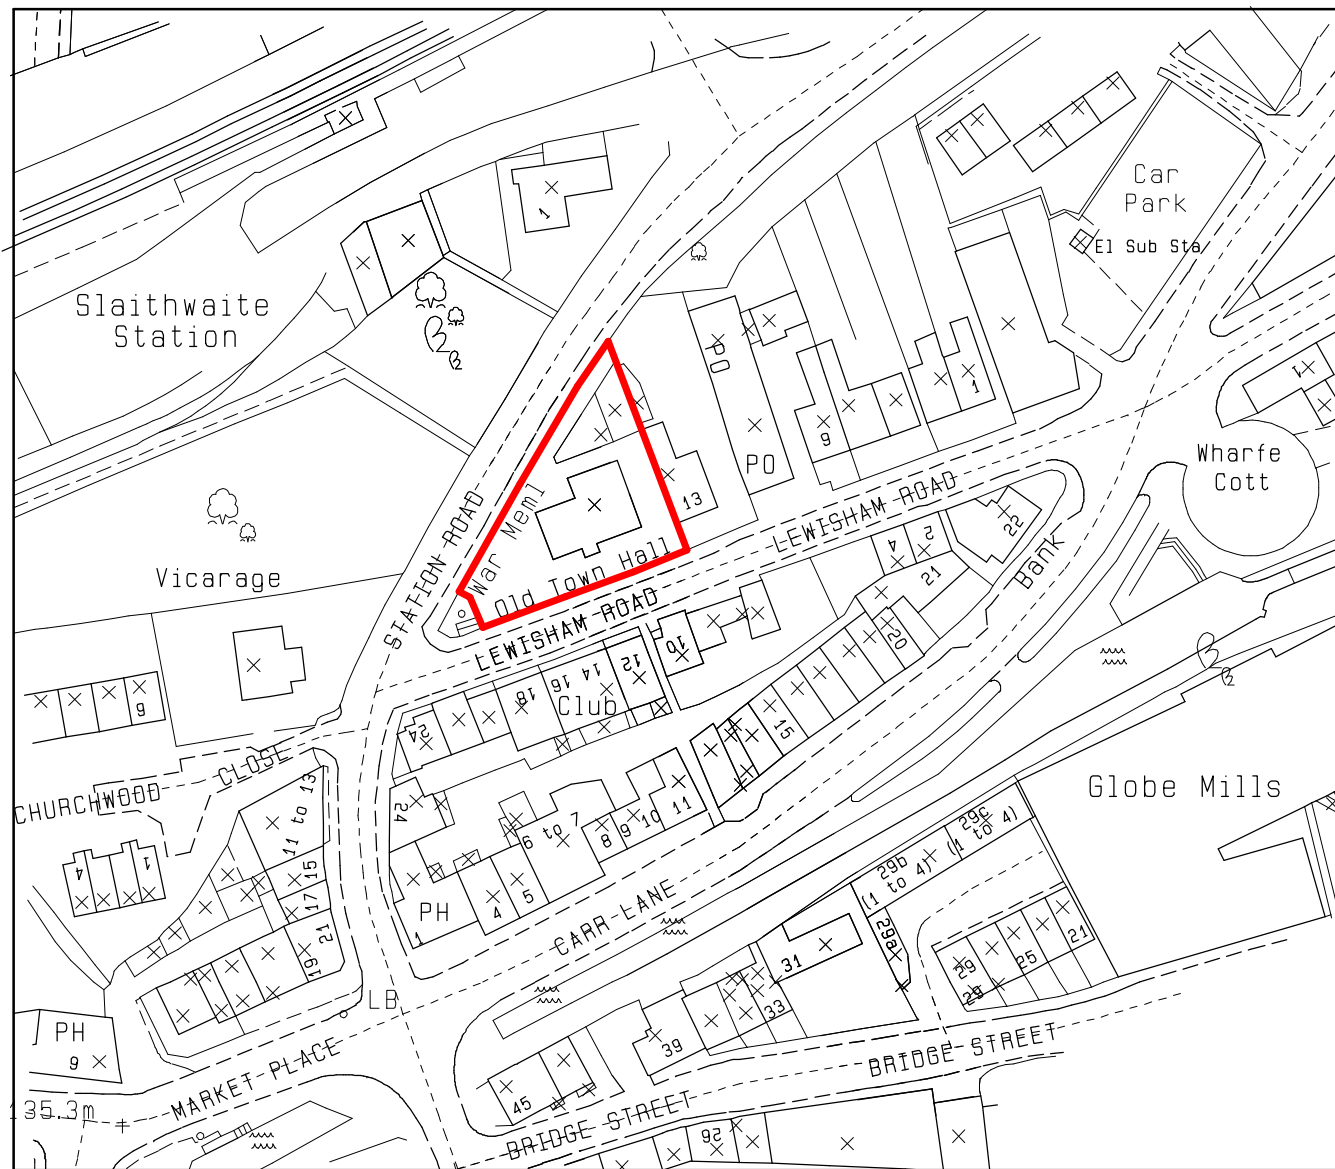

Location plan (1:1250)

Rev A 05/05/2020 Amended following comments from conservation officer.

Project Proposed Extension.	
Address Former Town Hall Lewisham Road Slaitwaite.	
Title Planning Drawing.	
Drawing number P 01 A.	Date Feb 2020.