


THIS DRAWING AND INFORMATION CONTAINED HEREIN IS PROTECTED BY
COPYRIGHT LAW AND MUST NOT BE COPIED OR REPRODUCED WITHOUT THE
PRIOR WRITTEN CONSENT OF JAMES TOTTY PARTNERSHIP

ORDNANCE SURVEY INFORMATION IS REPRODUCED BY PERMISSION IN
ACCORDANCE WITH LICENCE AGREEMENT - LICENCE No. AR 100006159

DO NOT SCALE - CONTRACTOR / SPECIALISTS TO WORK TO FIGURED
DIMENSIONS ONLY ALL DIMENSIONS AND SIZES TO BE CHECKED ON SITE AND
THE ARCHITECT IS TO BE INFORMED OF ANY DISCREPANCIES




BOUNDARY TO BE 1800mm
HIGH WIRE MESH FENCING

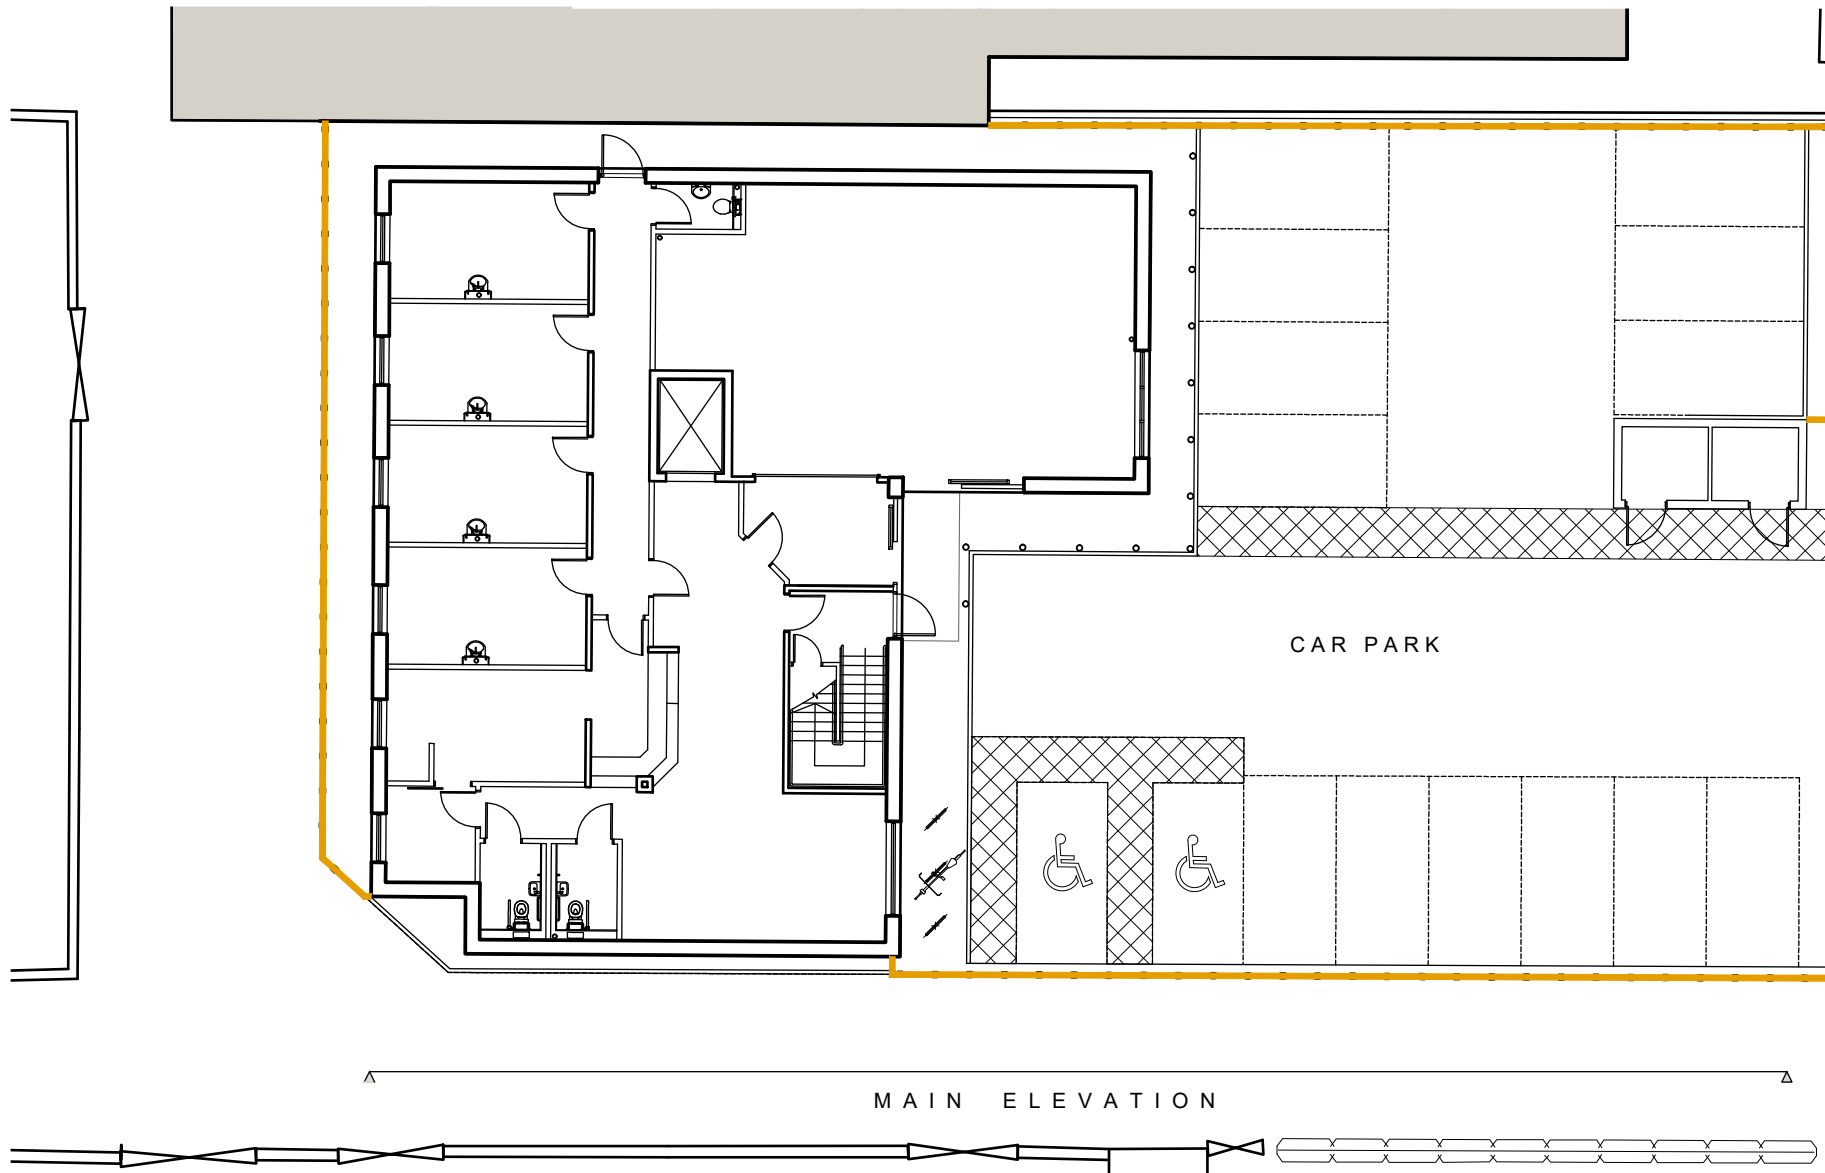

MAIN ELEVATION

COBCROFT ROAD

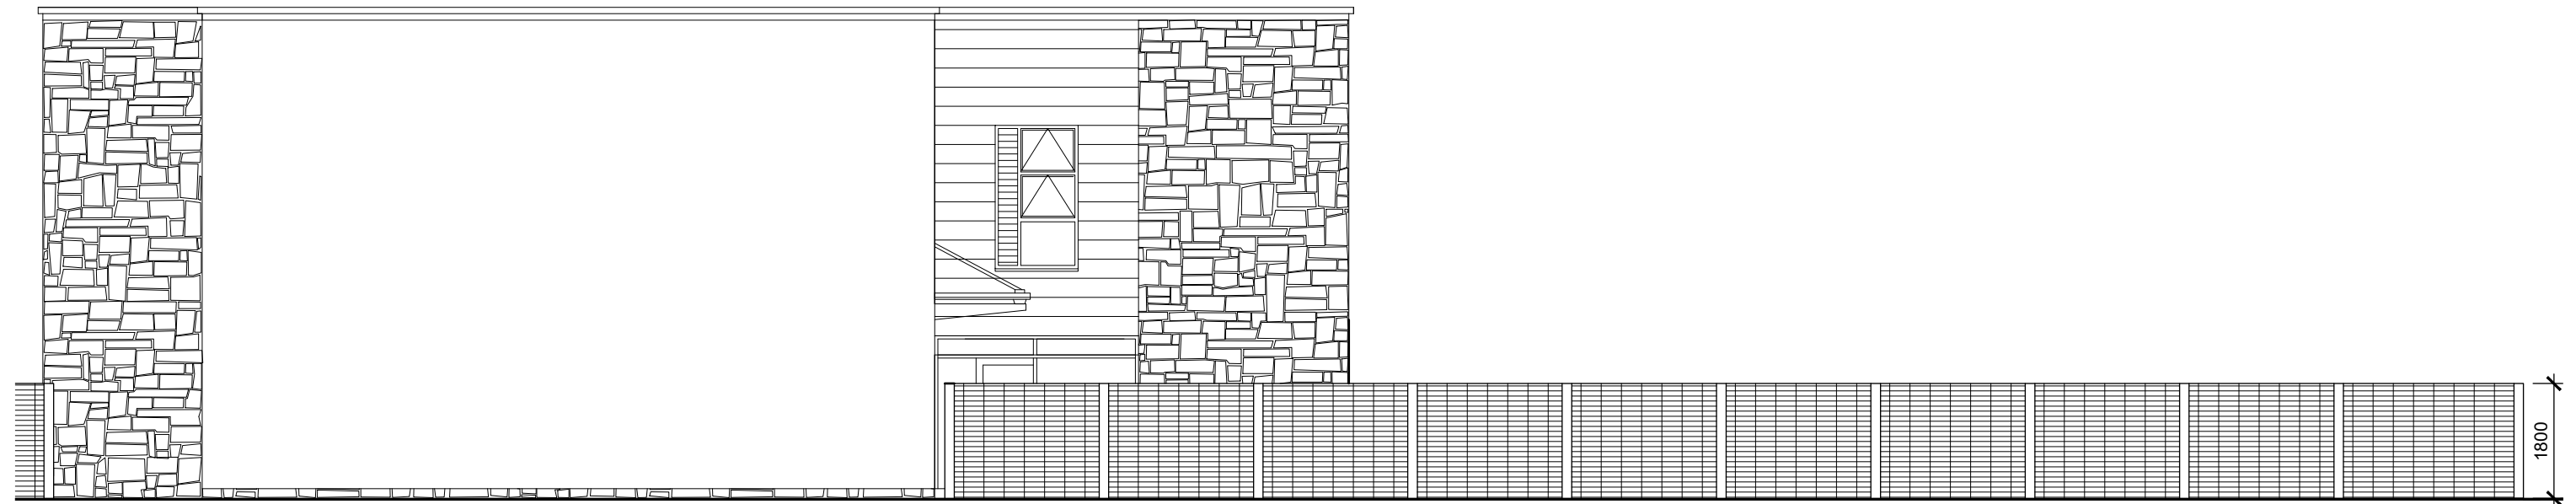

MAIN ELEVATION 1:100

Project: Cobcroft Road Medical Centre
Client: Croft Medical Centre (Huddersfield) Ltd

Drawing:
Site Plan
Boundary Treatment

Date: Nov 2019
Scale (@A3): 1:200
Drawn: DL
Checked:
Status: FOR PLANNING

Project No: 15/996
Drawing No: 136

JTP
ARCHITECTS

JAMES TOTTY PARTNERSHIP CHARTERED ARCHITECTS 38 WILKINSON STREET SHEFFIELD S10 2GB Web : www.jtp-architects.co.uk Telephone : (0114) 2700208 Email : mail@jtp-architects.co.uk