



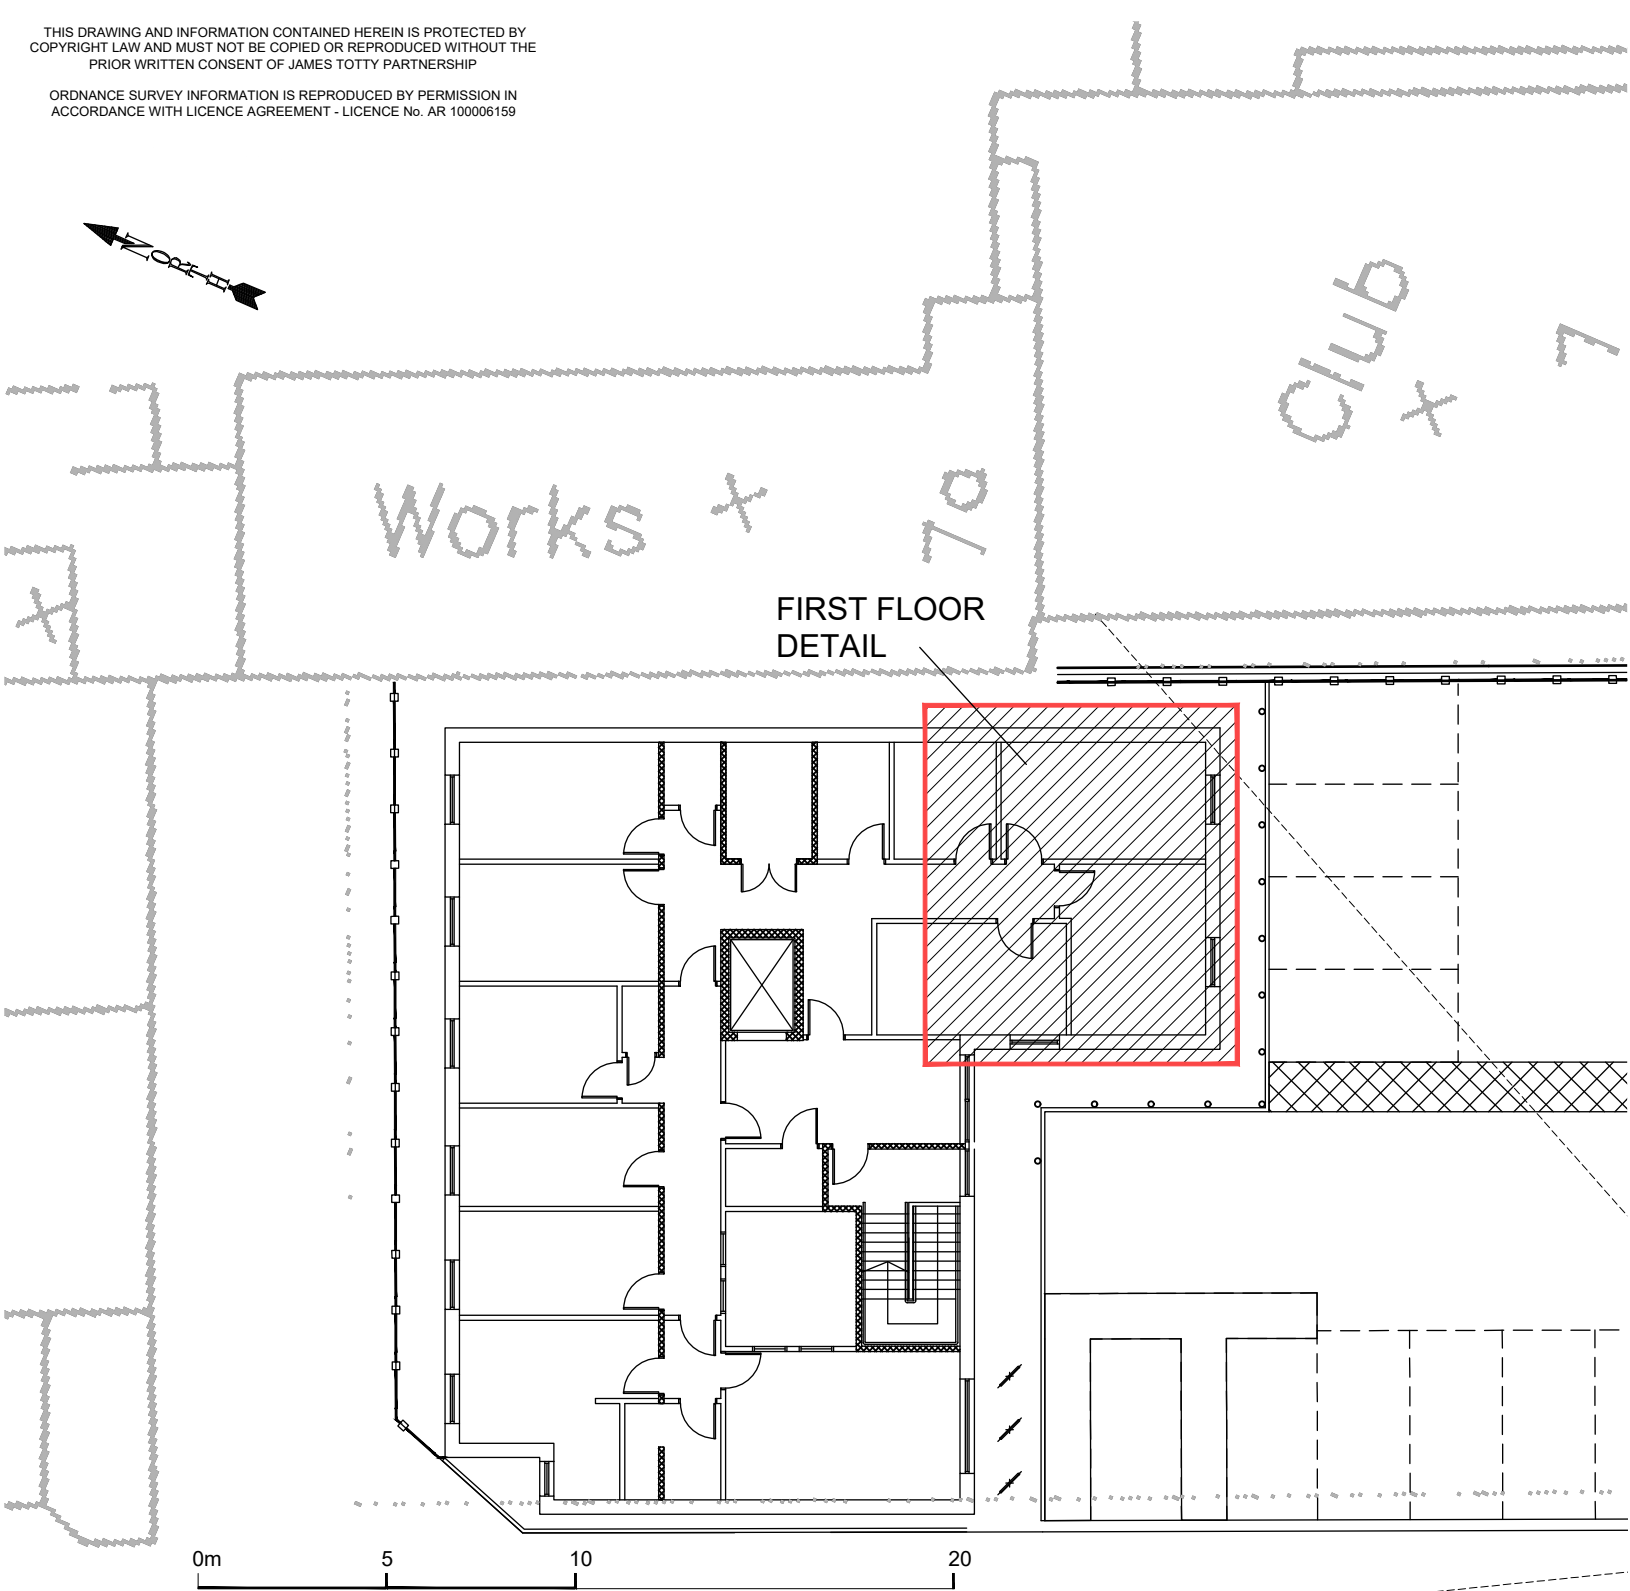


SITE PLAN 1 : 200

ACCESS ROAD ADJACENT
TO COBCROFT ROAD

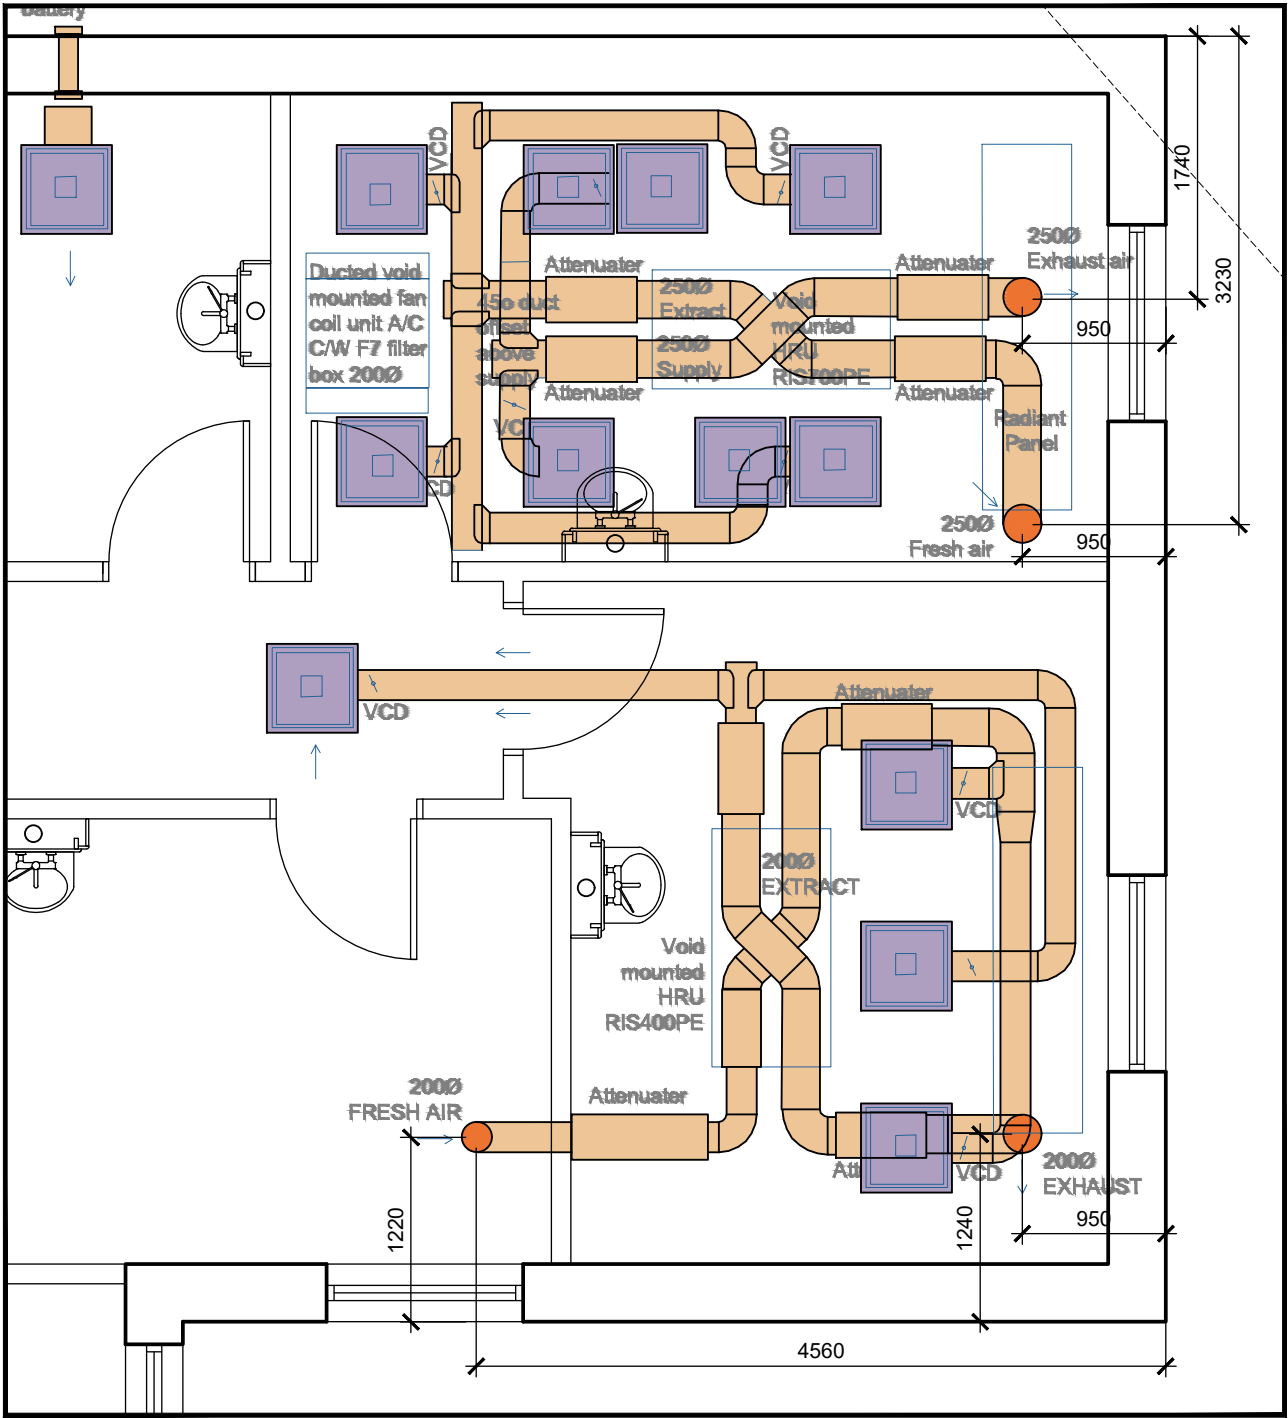

FIRST FLOOR DETAIL 1 : 50

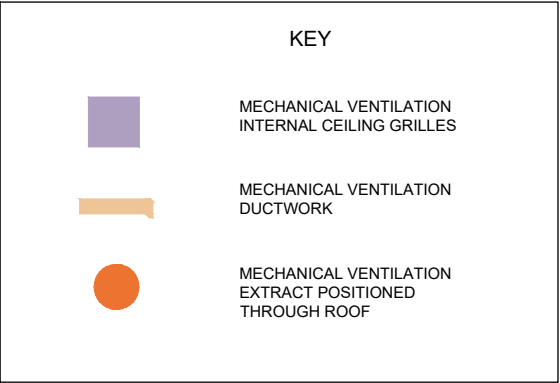

Status:	FOR PLANNING	
Client:	Croft Medical Centre (Huddersfield) Ltd	
Project:	Croft Medical Centre Cobcroft Road	
Drawing:	Mechanical Ventilation system location	
JTP ARCHITECTS JAMES TOTTY PARTNERSHIP CHARTERED ARCHITECTS 38 WILKINSON STREET SHEFFIELD S10 2GB Telephone : (0114) 2700208 Email : mail@jtp-architects.co.uk Web : www.jtp-architects.co.uk		
Date:	February 2020	DL
Scale (@A3):	1 : 200 & 1 : 50	Project No: 15/996
Checked:		Drawing No: 141