



THIS DRAWING AND INFORMATION CONTAINED HEREIN IS PROTECTED BY
COPYRIGHT LAW AND MUST NOT BE COPIED OR REPRODUCED WITHOUT THE
PRIOR WRITTEN CONSENT OF JAMES TOTTY PARTNERSHIP

ORDNANCE SURVEY INFORMATION IS REPRODUCED BY PERMISSION IN
ACCORDANCE WITH LICENCE AGREEMENT - LICENCE No. AR 100006159

DO NOT SCALE - CONTRACTOR / SPECIALISTS TO WORK TO FIGURED
DIMENSIONS ONLY ALL DIMENSIONS AND SIZES TO BE CHECKED ON SITE AND
THE ARCHITECT IS TO BE INFORMED OF ANY DISCREPANCIES



BOUNDARY TO BE 1800mm
HIGH WIRE MESH FENCING

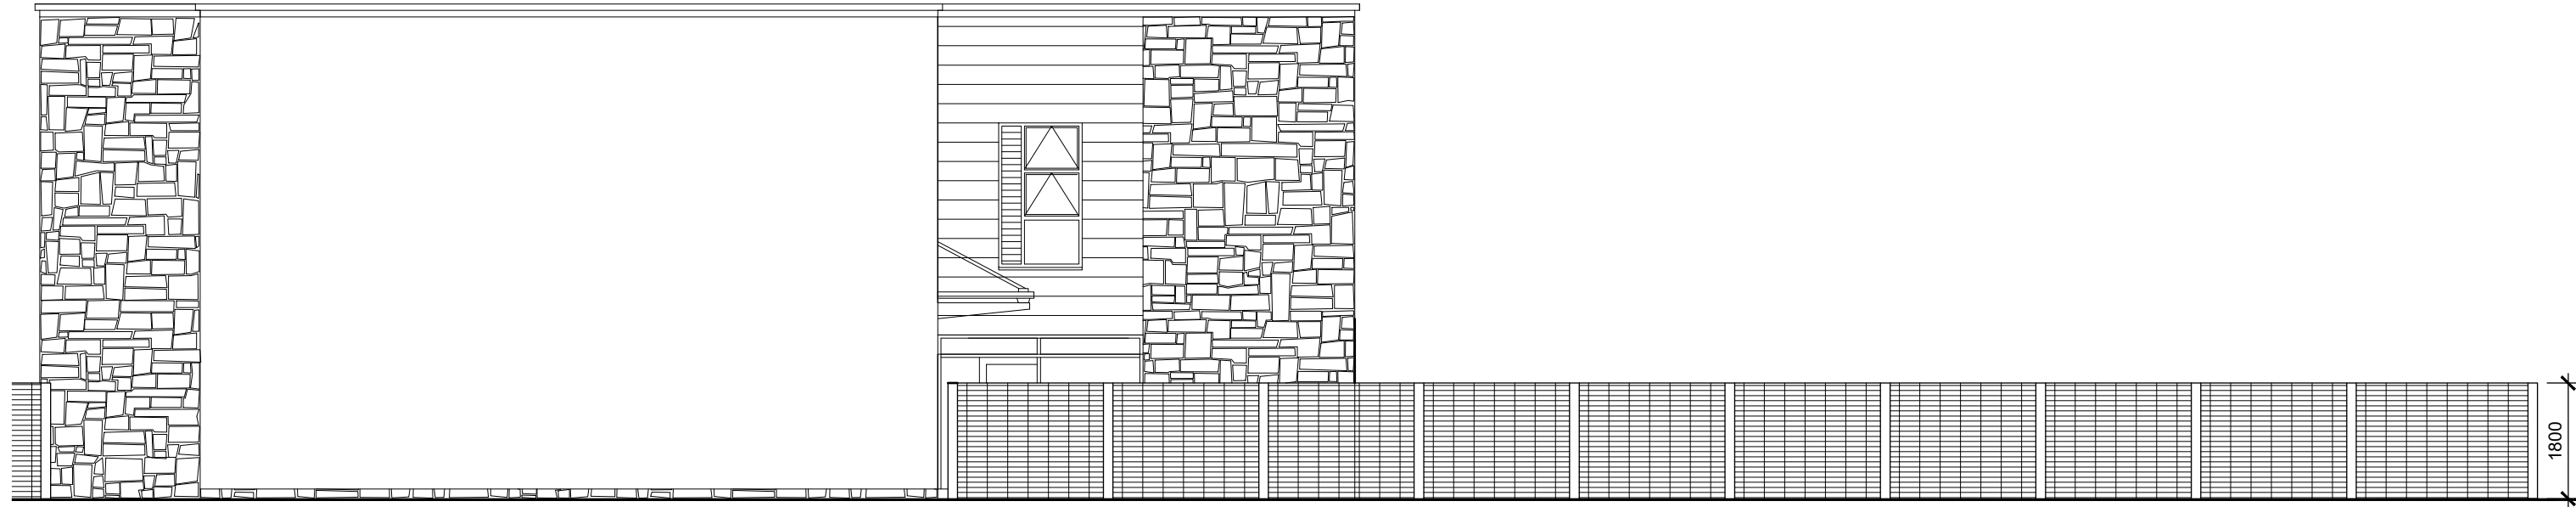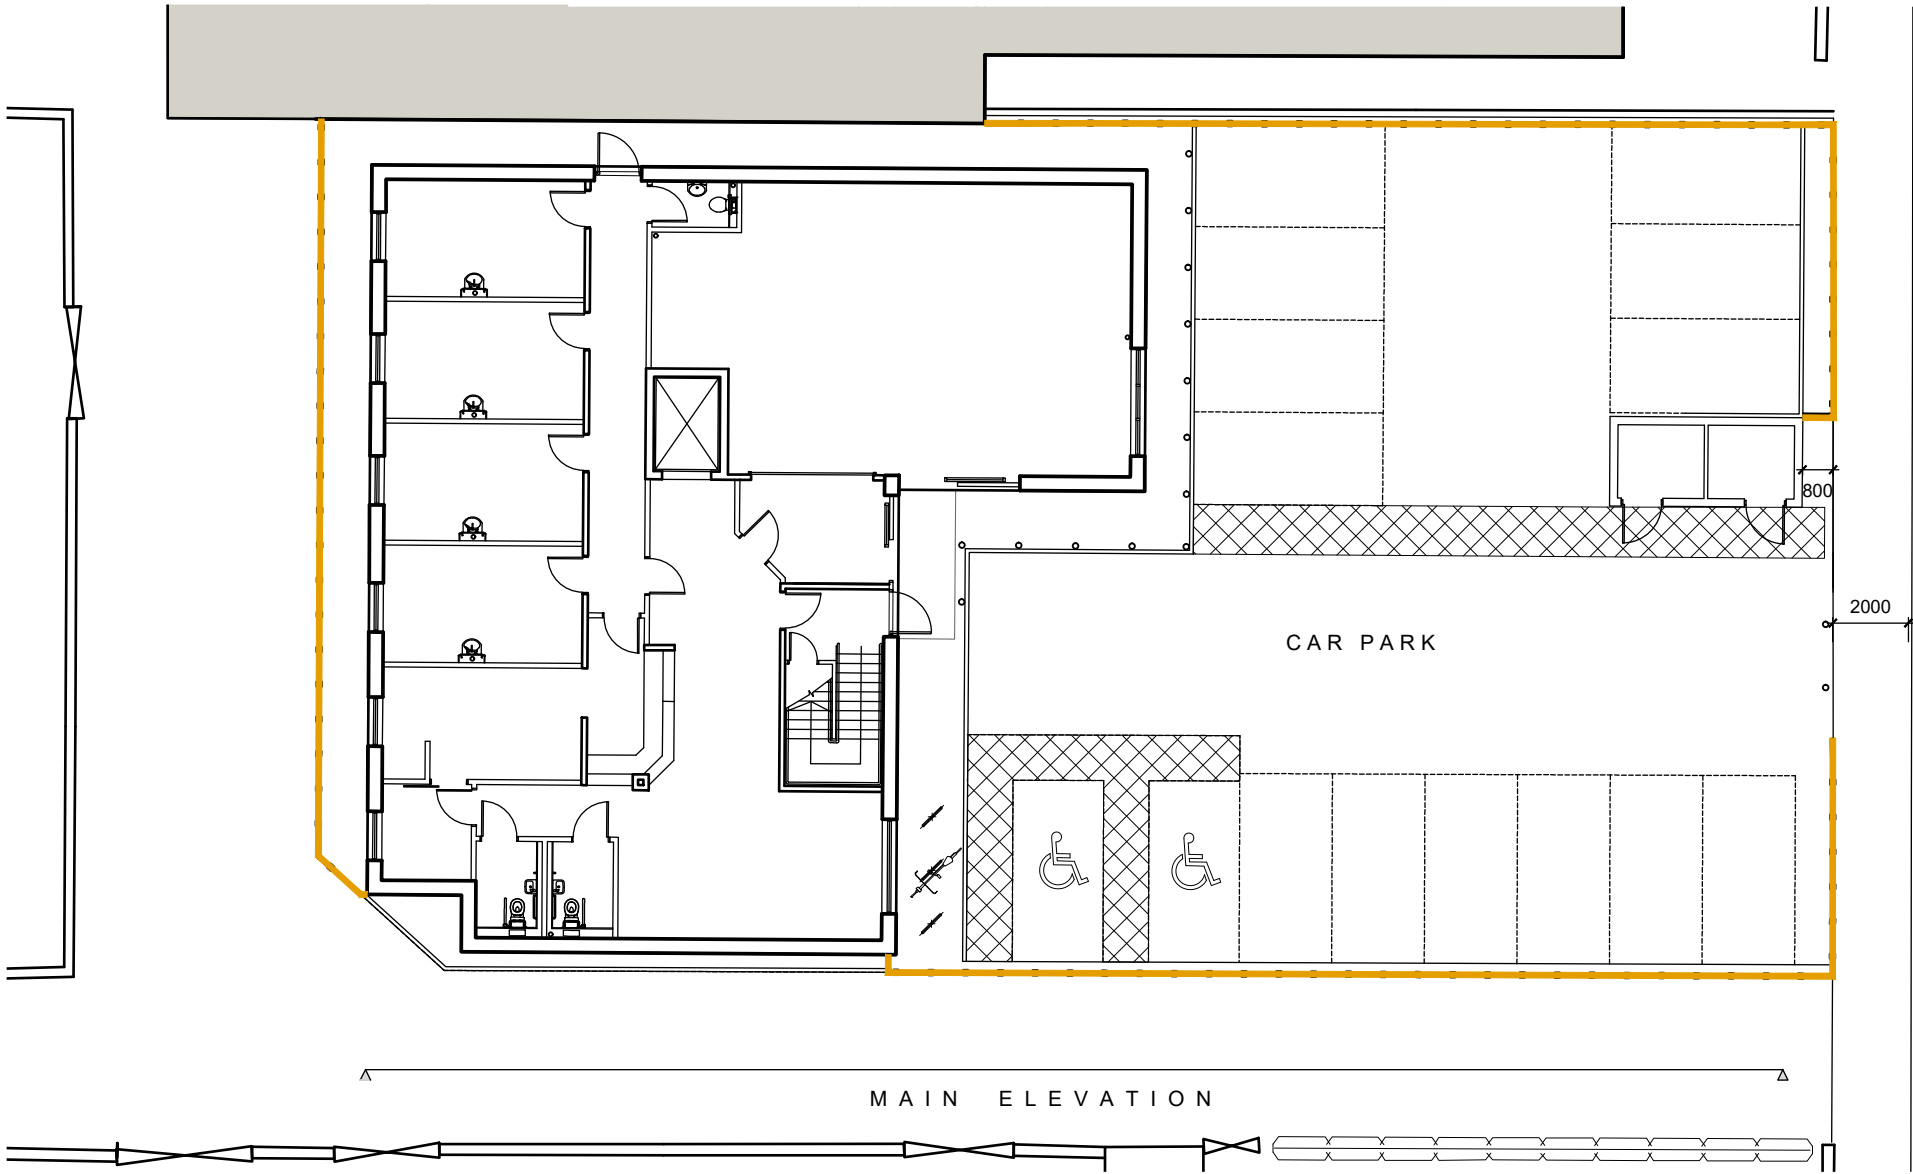

MAIN ELEVATION 1;100

Rev: Details:
A Updated to show 2m set back from kerb as per
comments from Highways officer

Date: Drn: Chk:
30.03.20 DL

Project:
Cobcroft Road Medical Centre

Client:
Croft Medical Centre (Huddersfield) Ltd

Drawing:
Site Plan
Boundary Treatment

Date: Nov 2019 Scale (@A3): 1 : 200 Drawn: DL Checked: Status:

FOR PLANNING

Project No: 15/996 Drawing No: 136 A

JTP
ARCHITECTS