



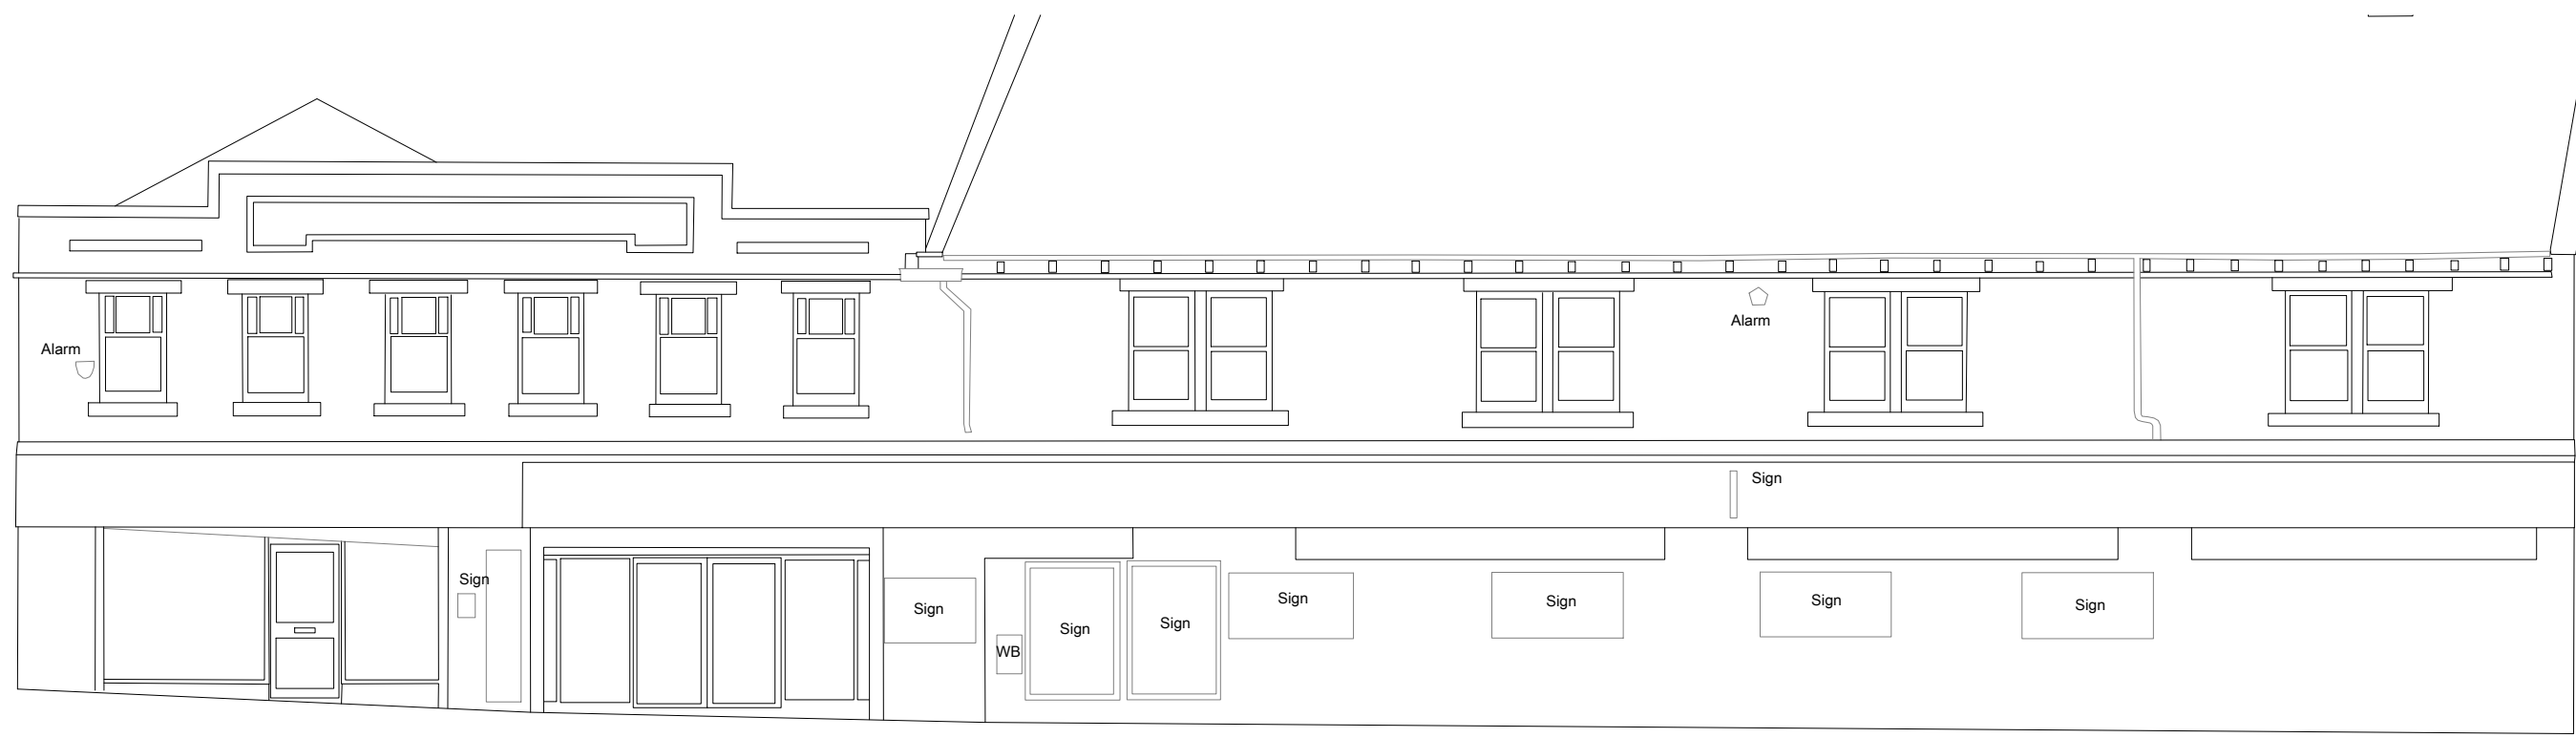

2 EXISTING FRONT ELEVATION A-A
1:100

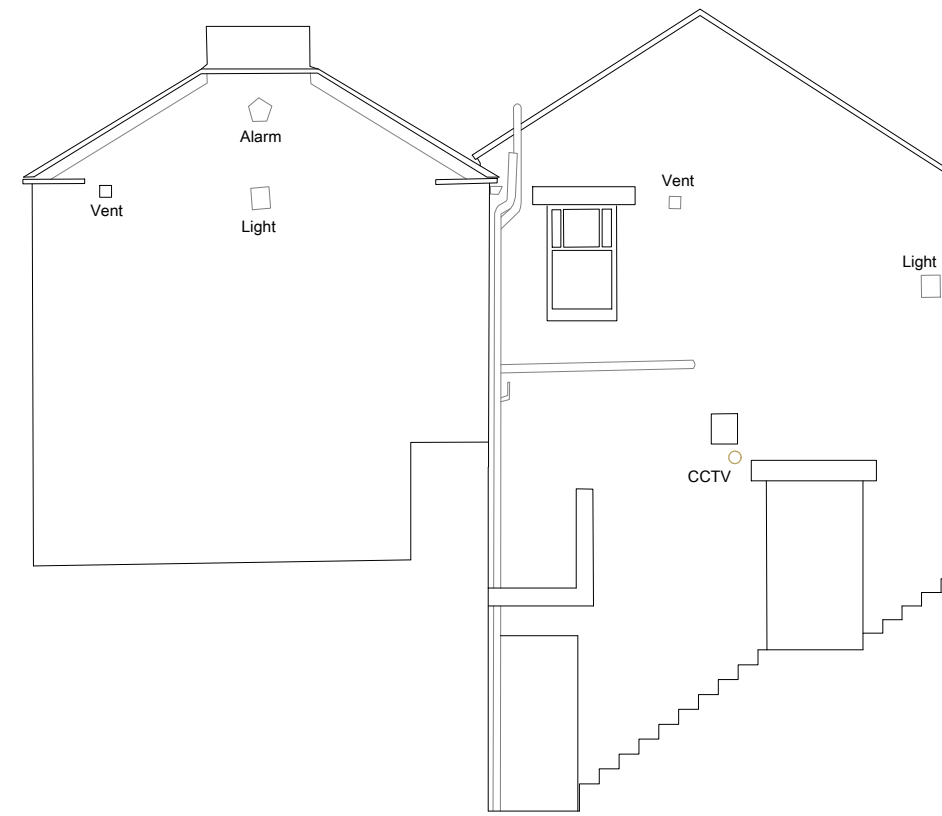


3 EXISTING SIDE ELEVATION B-B
1:100



4 EXISTING REAR ELEVATION C-C
1:100



5 EXISTING REAR ELEVATION D-D
1:100

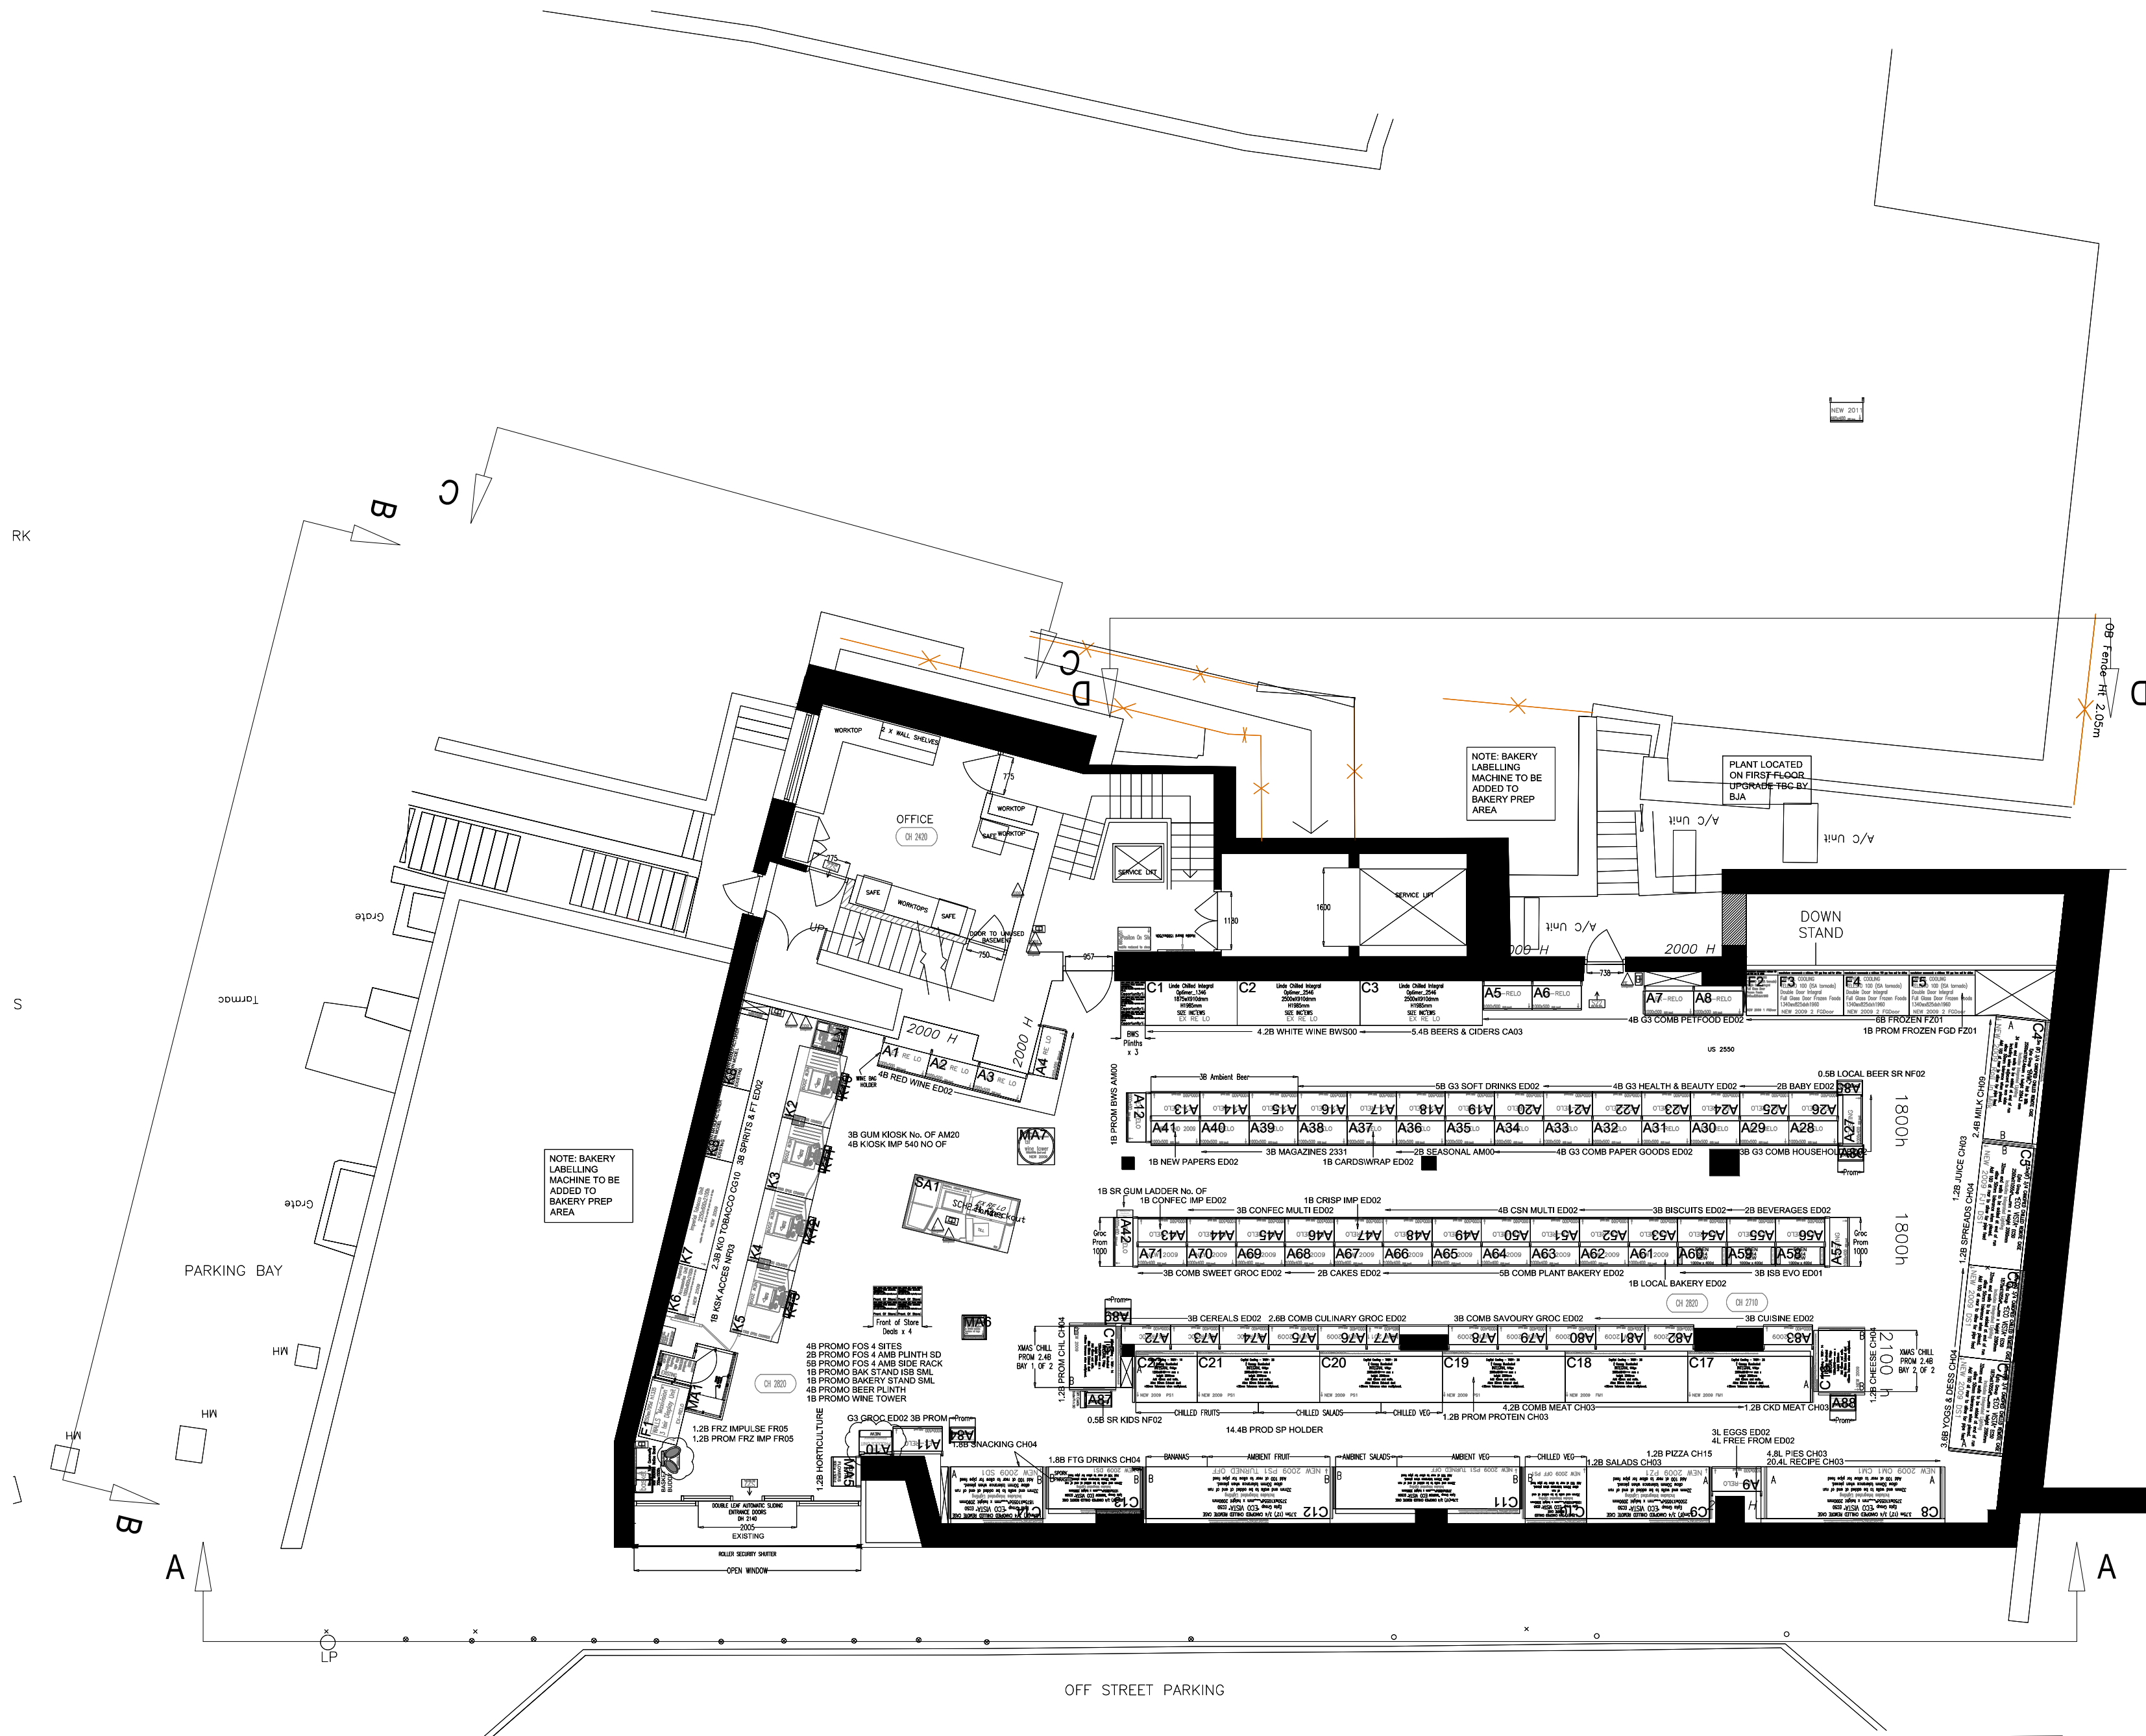

1 EXISTING GROUND FLOOR PLAN
1:100

2m 0 2 4 6
1:100

LONDON
LEEDS
CARDIFF
GLASGOW
ABERNETHY
MANCHESTER
LOUGHBOROUGH

REV	DATE	DESCRIPTION	DR	CH

PLANNING ISSUE

darntonB3
ARCHITECTURE

LEEDS
The Coach House, Monk Frysion Hall, Monk Frysion, Leeds, LS25 5DU
T: 01977 681 001 www.darntonb3.com

CLIENT TCG	
PROJECT Co operative Store Refit Skelmanthorpe	
DRAWING Existing Plan & External Elevations	
SCALE @ A1 1:100	CHECKED TC
CREATION DATE 13.12.19	REVISION -

DARNTONB3 DRAWING NO.
133006 - DB3 - B01 - 00 - DR - A - 20010

PROJECT NO - COMPANY - ZONE - LEVEL - TYPE - ROLE - NUMBER

© COPYRIGHT - ALL RIGHTS RESERVED
THIS DRAWING MUST BE READ IN CONJUNCTION WITH ALL OTHER RELEVANT DRAWINGS AND INFORMATION.
THE DRAWING OR INFORMATION MUST NOT BE USED FOR CONSTRUCTION UNLESS EXPRESSLY ISSUED FOR CONSTRUCTION.
ANY DISCREPANCIES MUST BE REPORTED TO DARNTONB3 IMMEDIATELY.
DARNTONB3 LTD WORK TO A MANAGEMENT SYSTEM WHICH IS APPROVED TO ISO 9001 BY LSGA - CERTIFICATE NUMBER LSGA-00176