



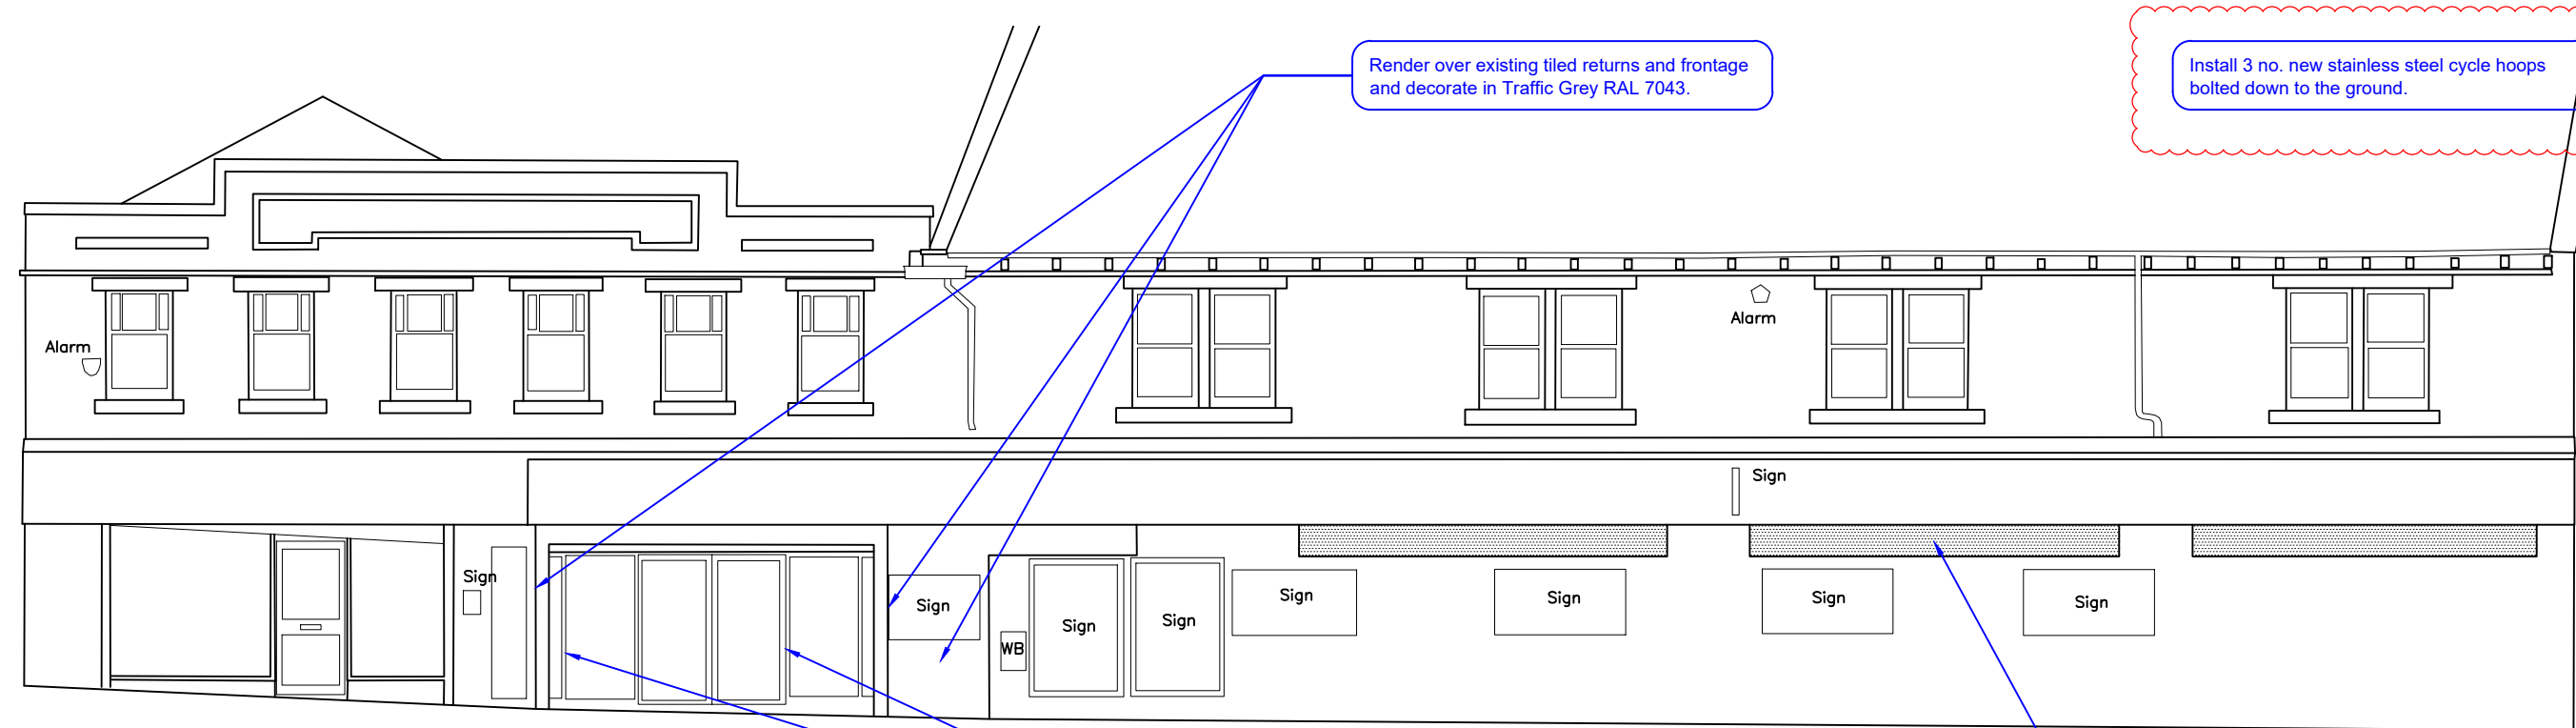


2 PROPOSED FRONT ELEVATION A-A
1:100




3 PROPOSED SIDE ELEVATION B-B
1:100

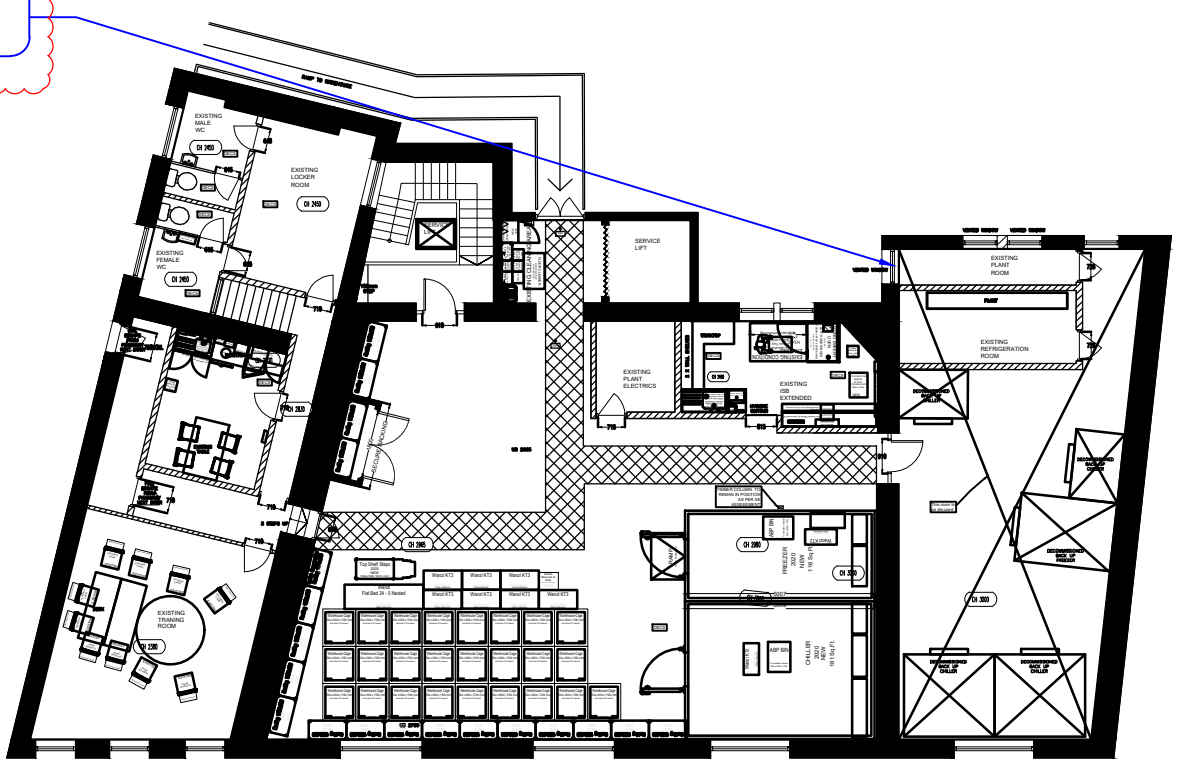


7 PROPOSED FIRST FLOOR PLAN
1:200

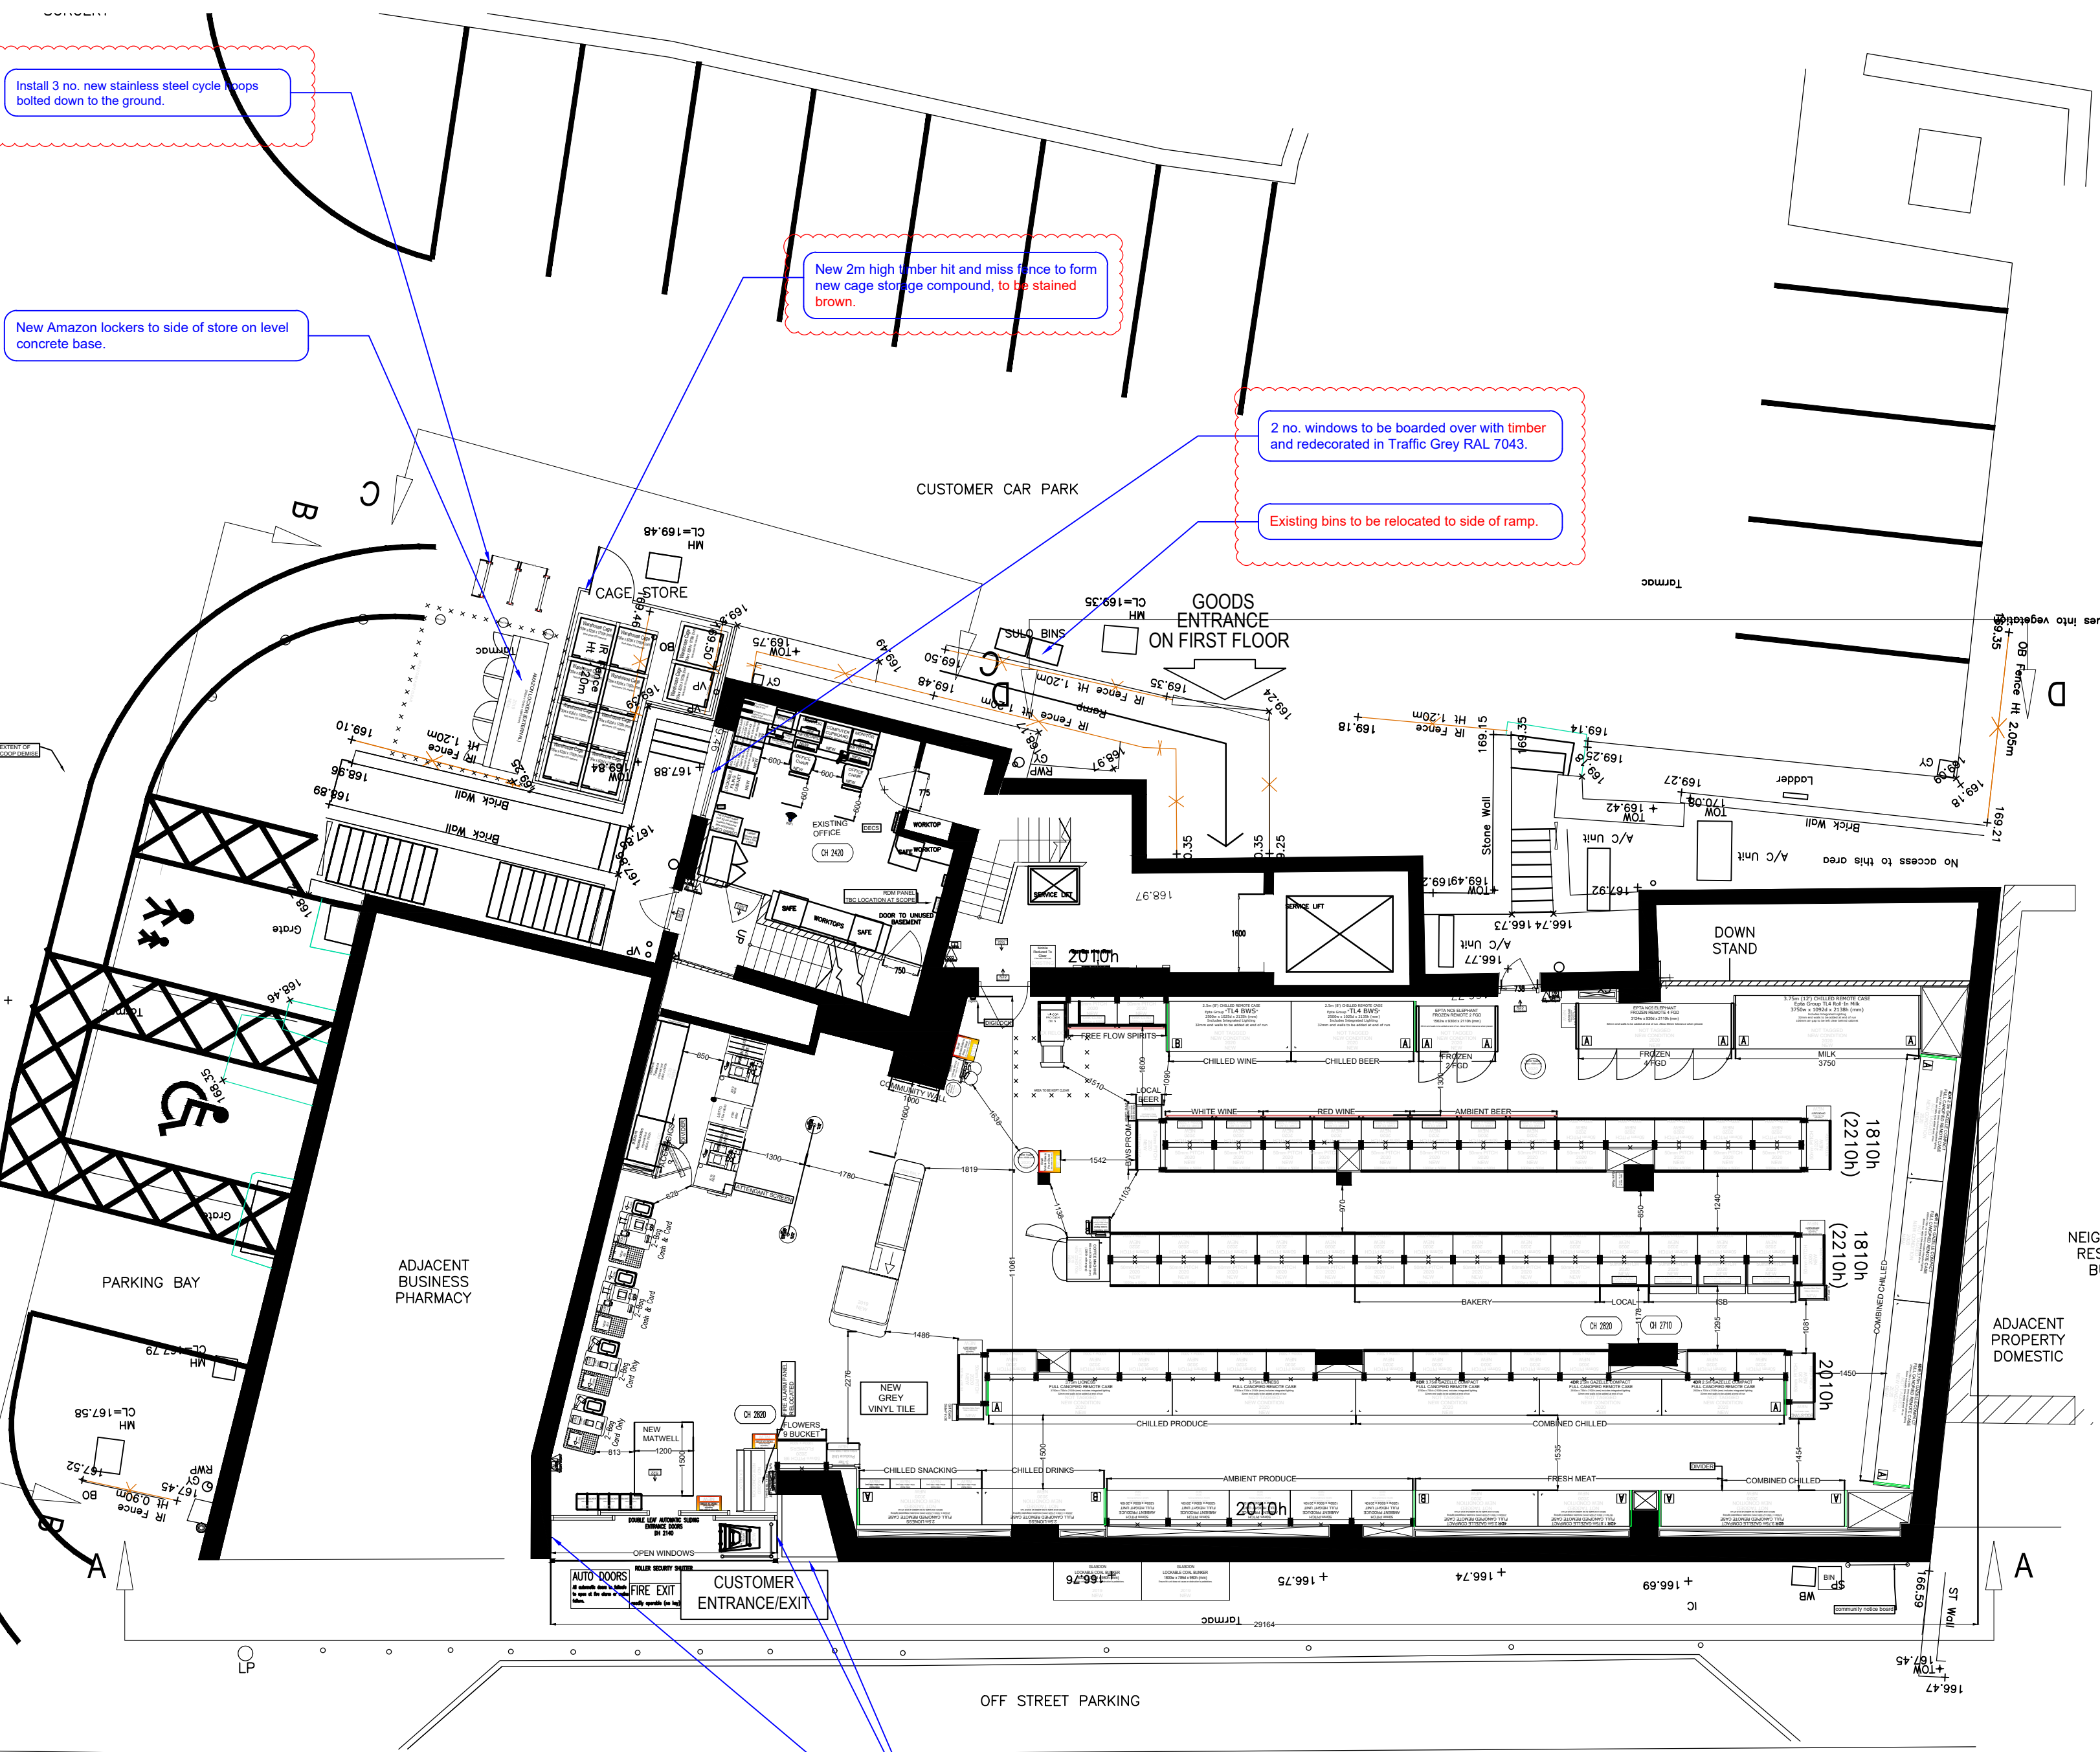


1 PROPOSED GROUND FLOOR PLAN
1:100

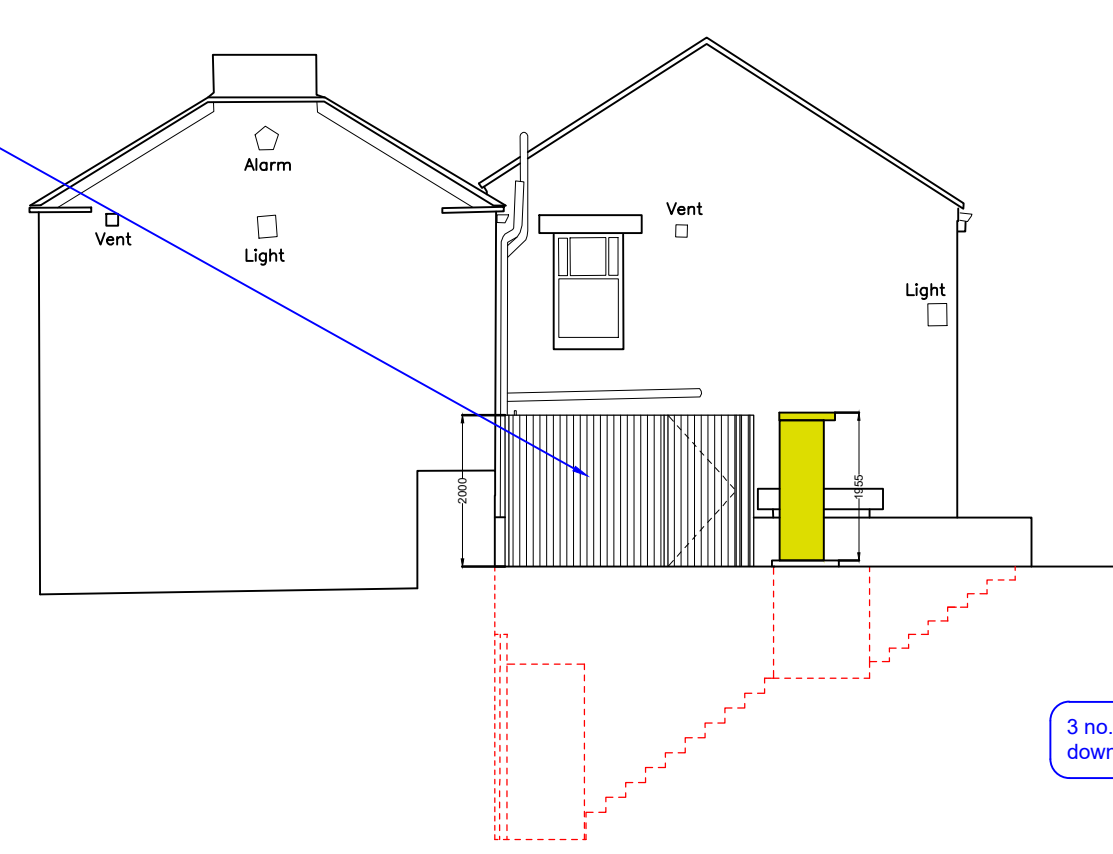

4 PROPOSED REAR ELEVATION C-C
1:100

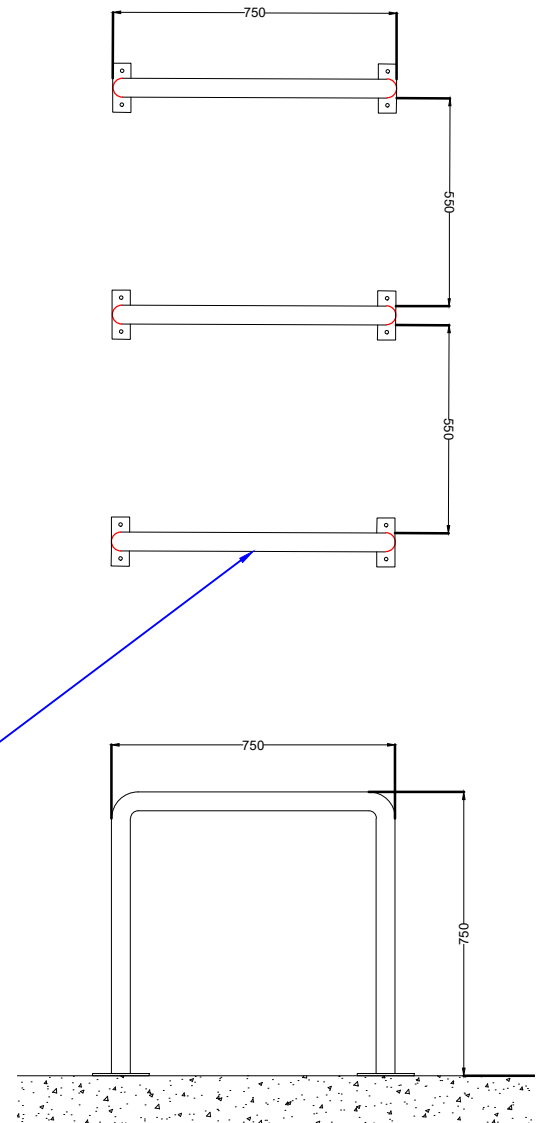


7 PROPOSED CYCLE RACK DETAILS
1:20

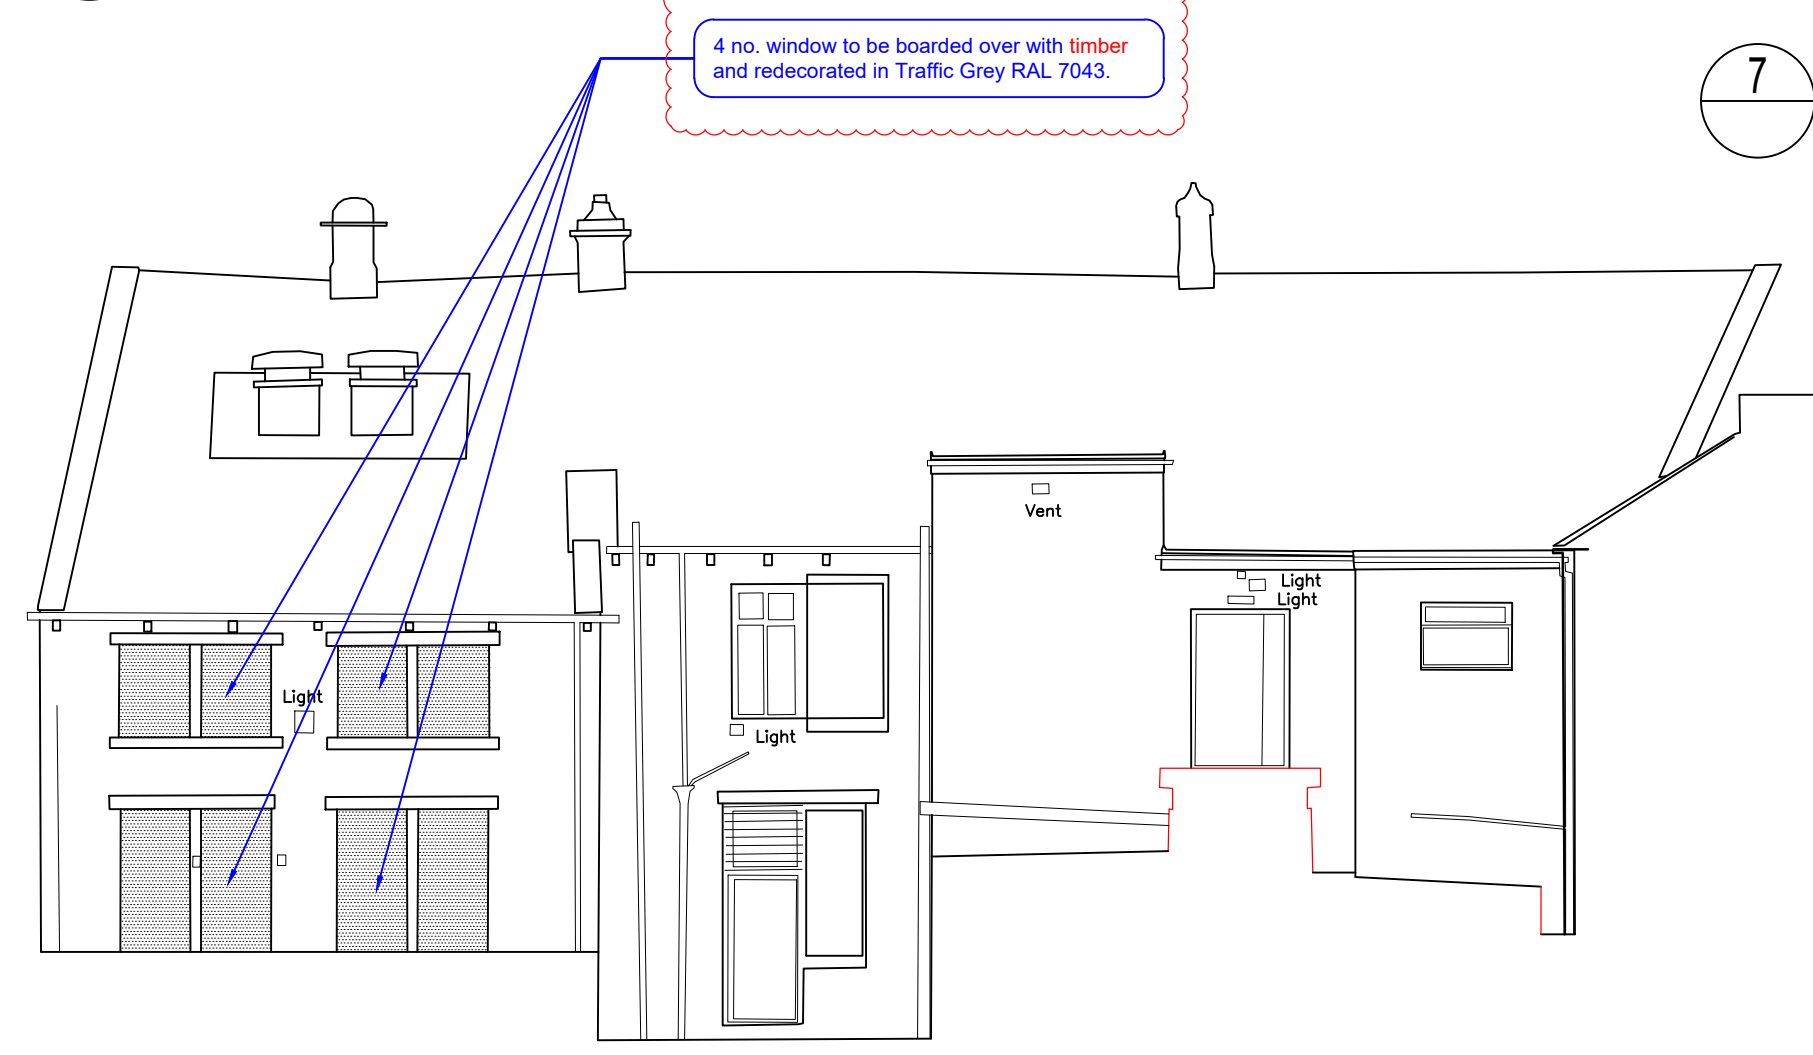

5 PROPOSED REAR ELEVATION D-D
1:100



6 PROPOSED AMAZON LOCKER ELEVATIONS (Front, Side and Rear)
1:50

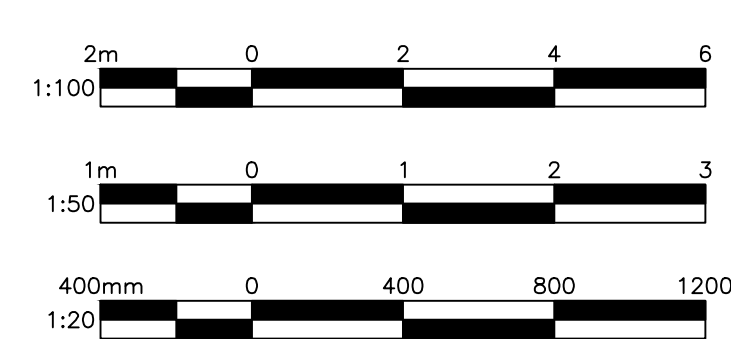

REV	DATE	DESCRIPTION	BY	CHK
A	03.08.20	Updated to planners comments		

PLANNING ISSUE

darntonB3
ARCHITECTURE
LEEDS
The Coach House, Monk Frysion Hall, Monk Frysion, Leeds, LS25 5DU
T: 01977 681 001 www.darntonb3.com

CLIENT
TCG

PROJECT
Co operative Store Refit
Skelmanthorpe

DRAWING
Proposed Plan & External Elevations

SCALE @ A1
1:100

DRAWN
SN

CHECKED
TC

CREATION DATE
13.12.19

REVISION
A

DARNTONB3 DRAWING NO.
133006 - DB3 - B01 - 00 - DR - A - 20011

PROJECT NO - COMPANY - ZONE - LEVEL - TYPE - ROLE - NUMBER

© COPYRIGHT - ALL RIGHTS RESERVED
THIS DRAWING MUST BE READ IN CONJUNCTION WITH ALL OTHER RELEVANT DRAWINGS AND INFORMATION.
THE DRAWING OR INFORMATION MUST NOT BE USED FOR CONSTRUCTION UNLESS EXPRESSLY ISSUED FOR CONSTRUCTION.
ANY DISCREPANCIES MUST BE REPORTED TO DARNTONB3 IMMEDIATELY.
DARNTONB3 LTD WORK TO A MANAGEMENT SYSTEM WHICH IS APPROVED TO ISO 9001 BY UKAS - CERTIFICATE NUMBER 15047010

LONDON
LEEDS
CARDIFF
GLASGOW
ABERYSTWYTH
MANCHESTER
LOUGHBOROUGH