




0 1 2 3 4 5 6 7 8 9 10 M.

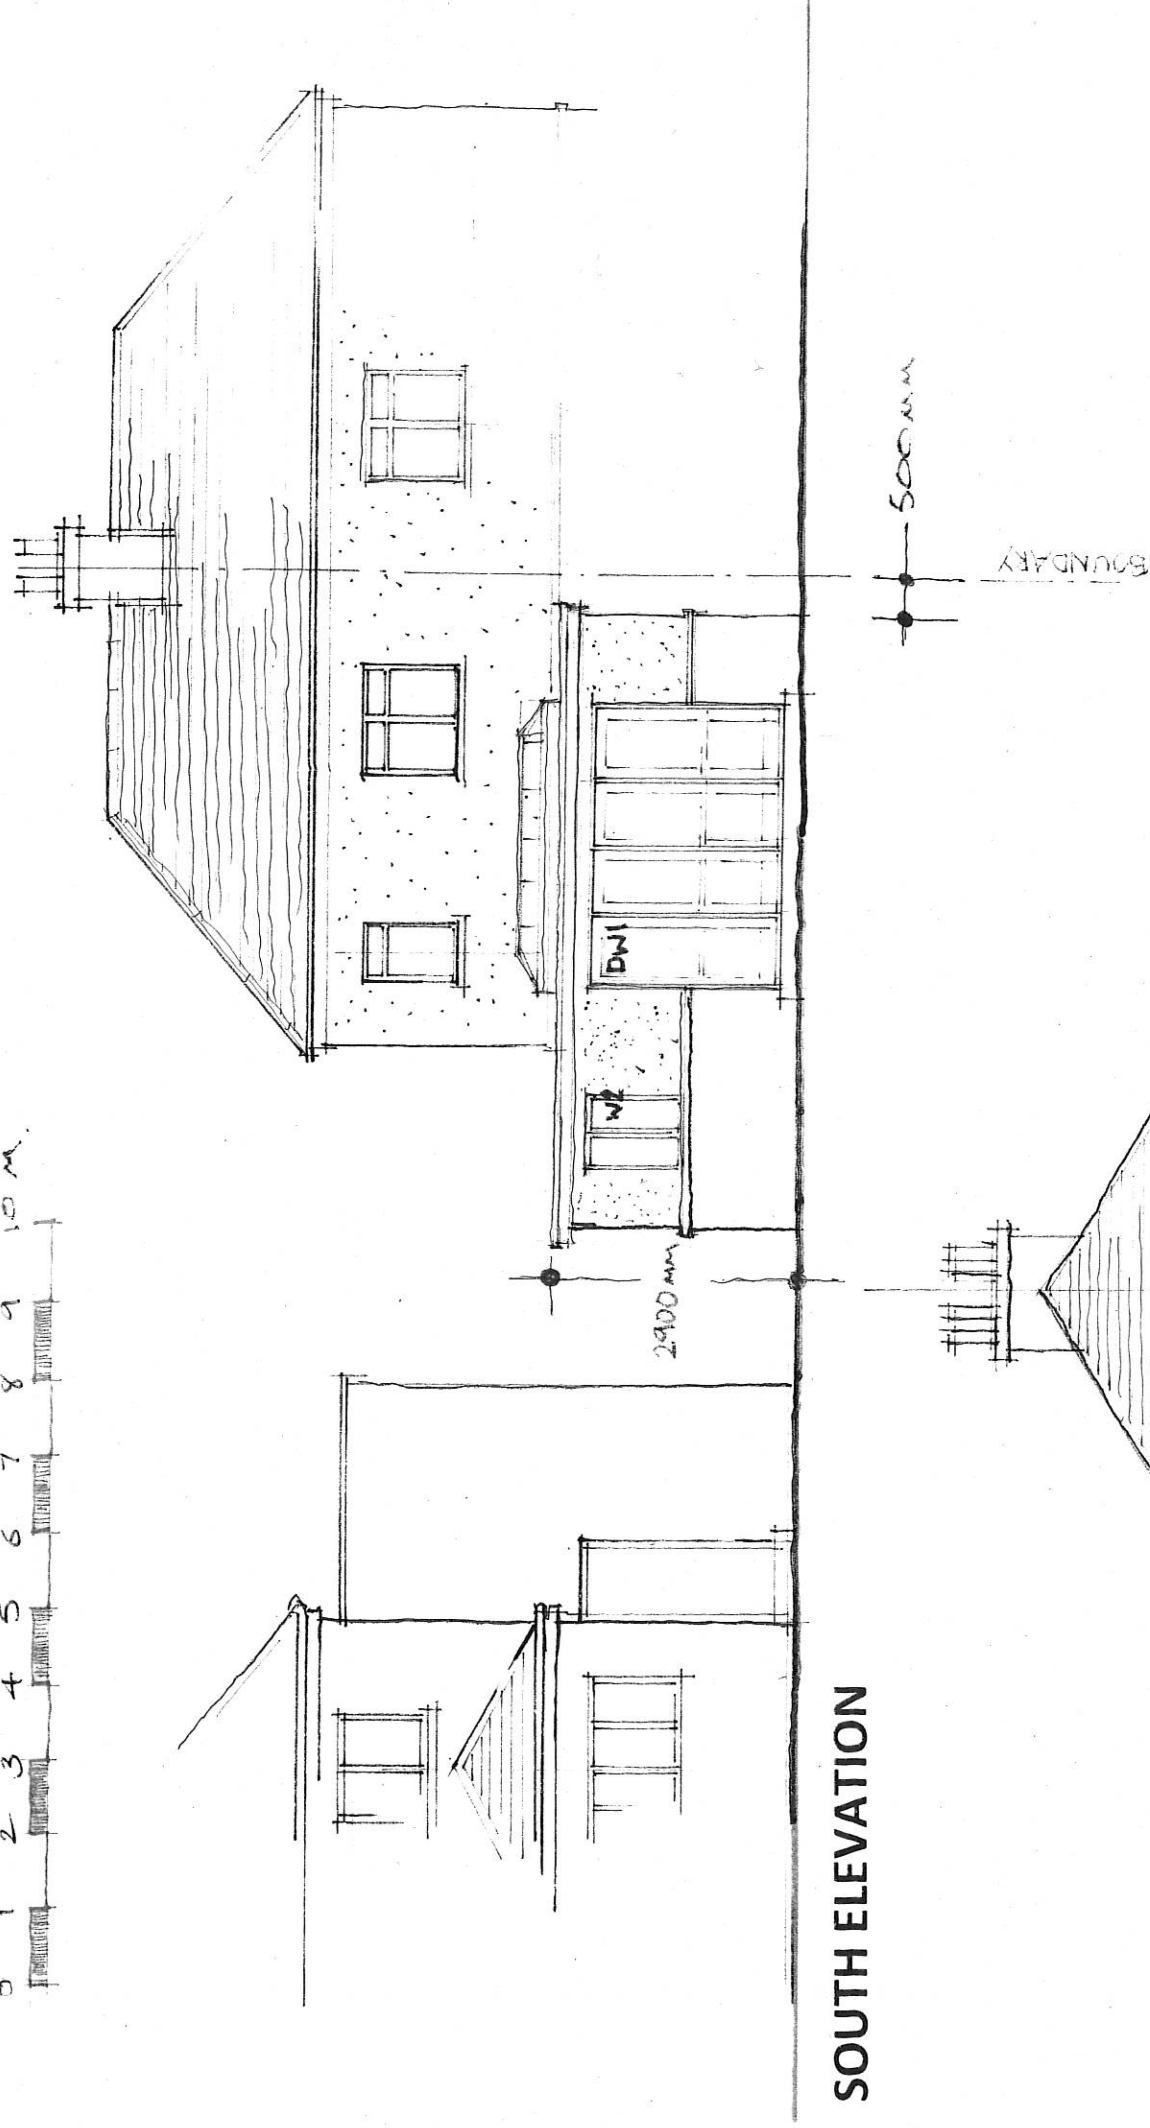

SOUTH ELEVATION

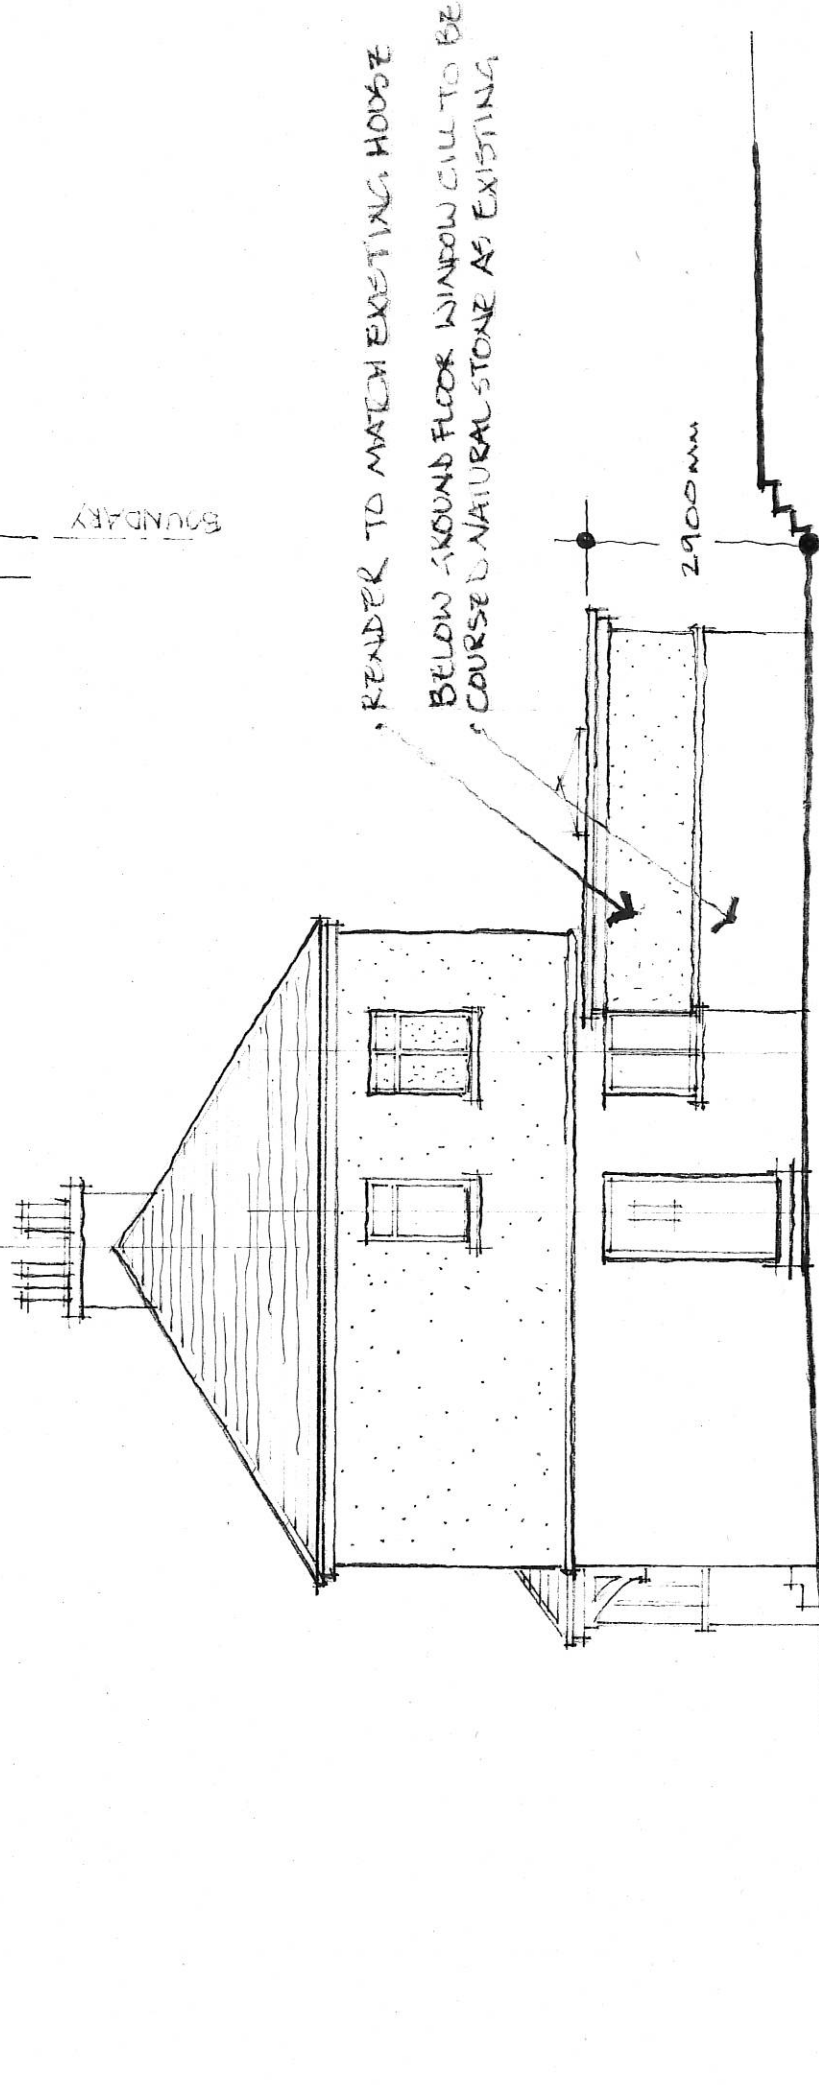

WEST ELEVATION

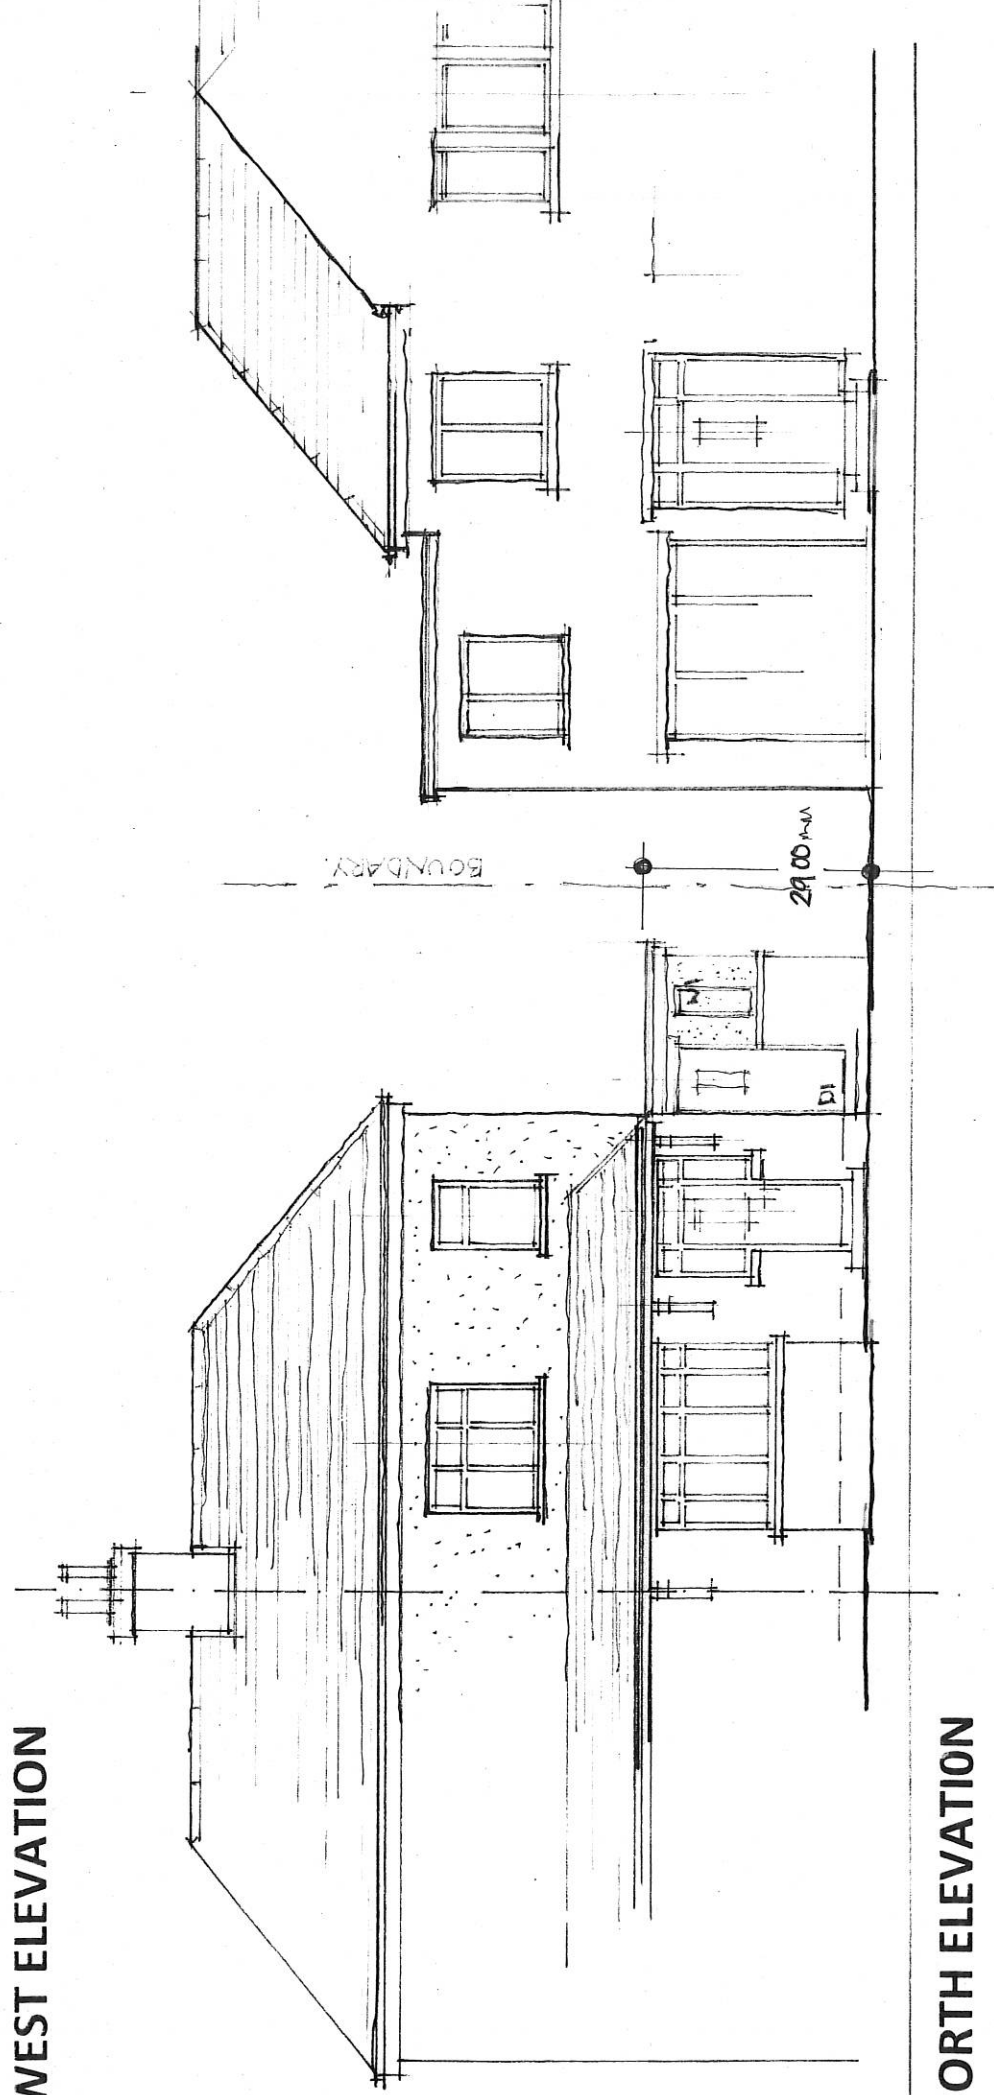

NORTH ELEVATION

PROPOSED SINGLE STOREY EXTENSION TO REAR OF 162 CLOUGH LANE , HD2 2JD

Elevations as proposed SCALE 1 : 100 @A3 Drawing number 010 revision

Agent Mr M Thompson . The Barn . Upper Booth Farm . Pike End Road Rishworth Hx6 4rq

Feb 2020

PURPOSE OF THIS DRAWING = Planning application only