



Street Elevation

Scale 1:200@ A1

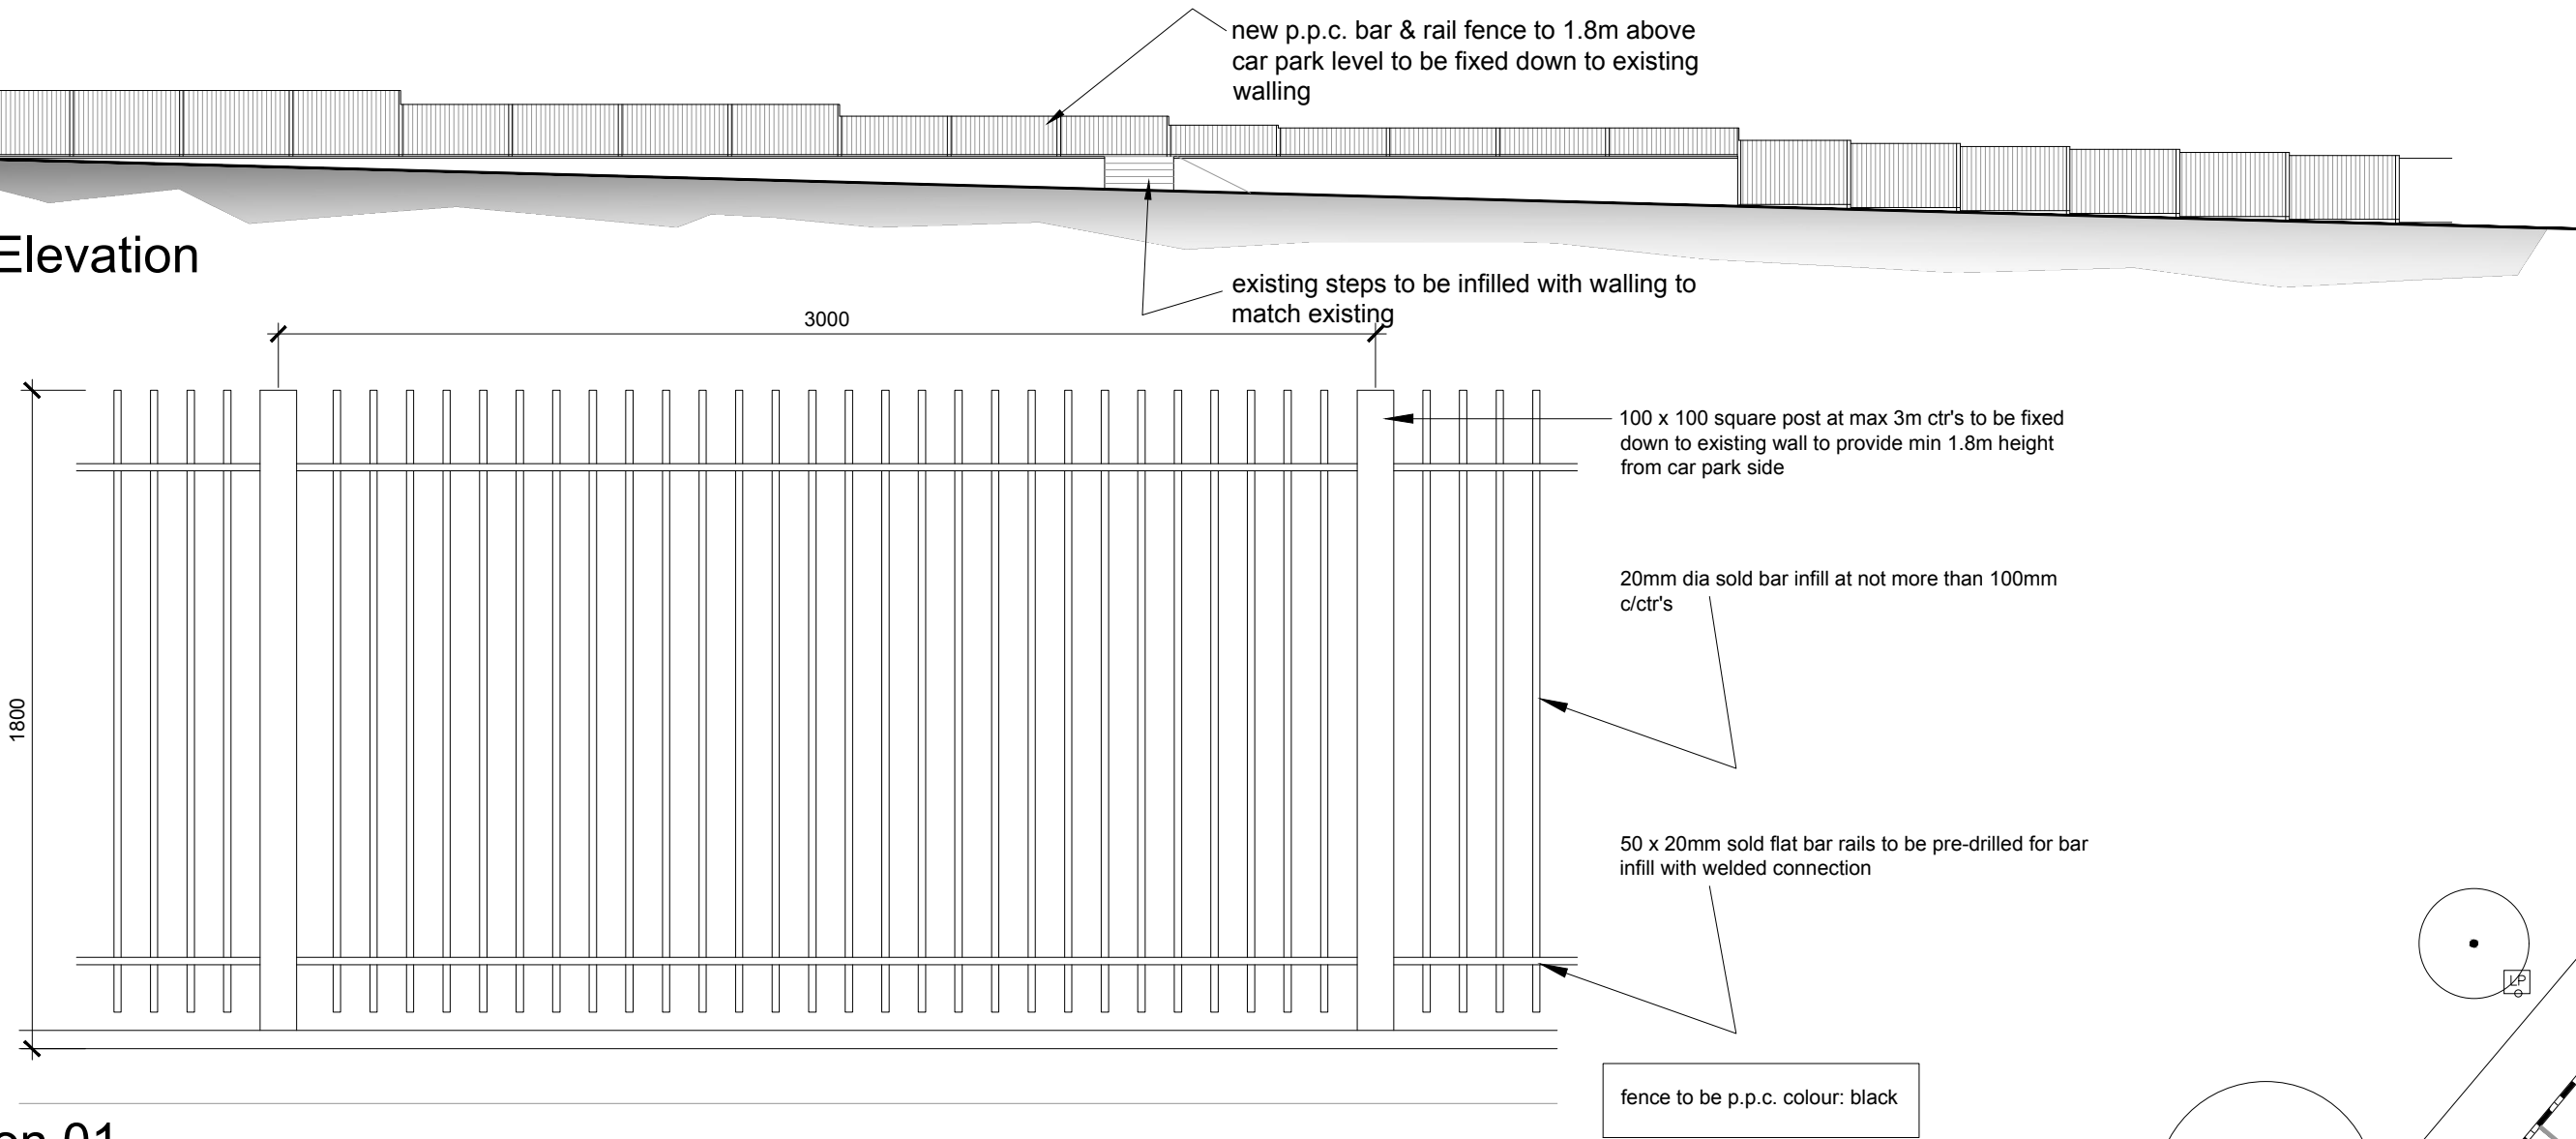


Elevation 01
Bar & Rail Fence

Scale 1:20 @ A1

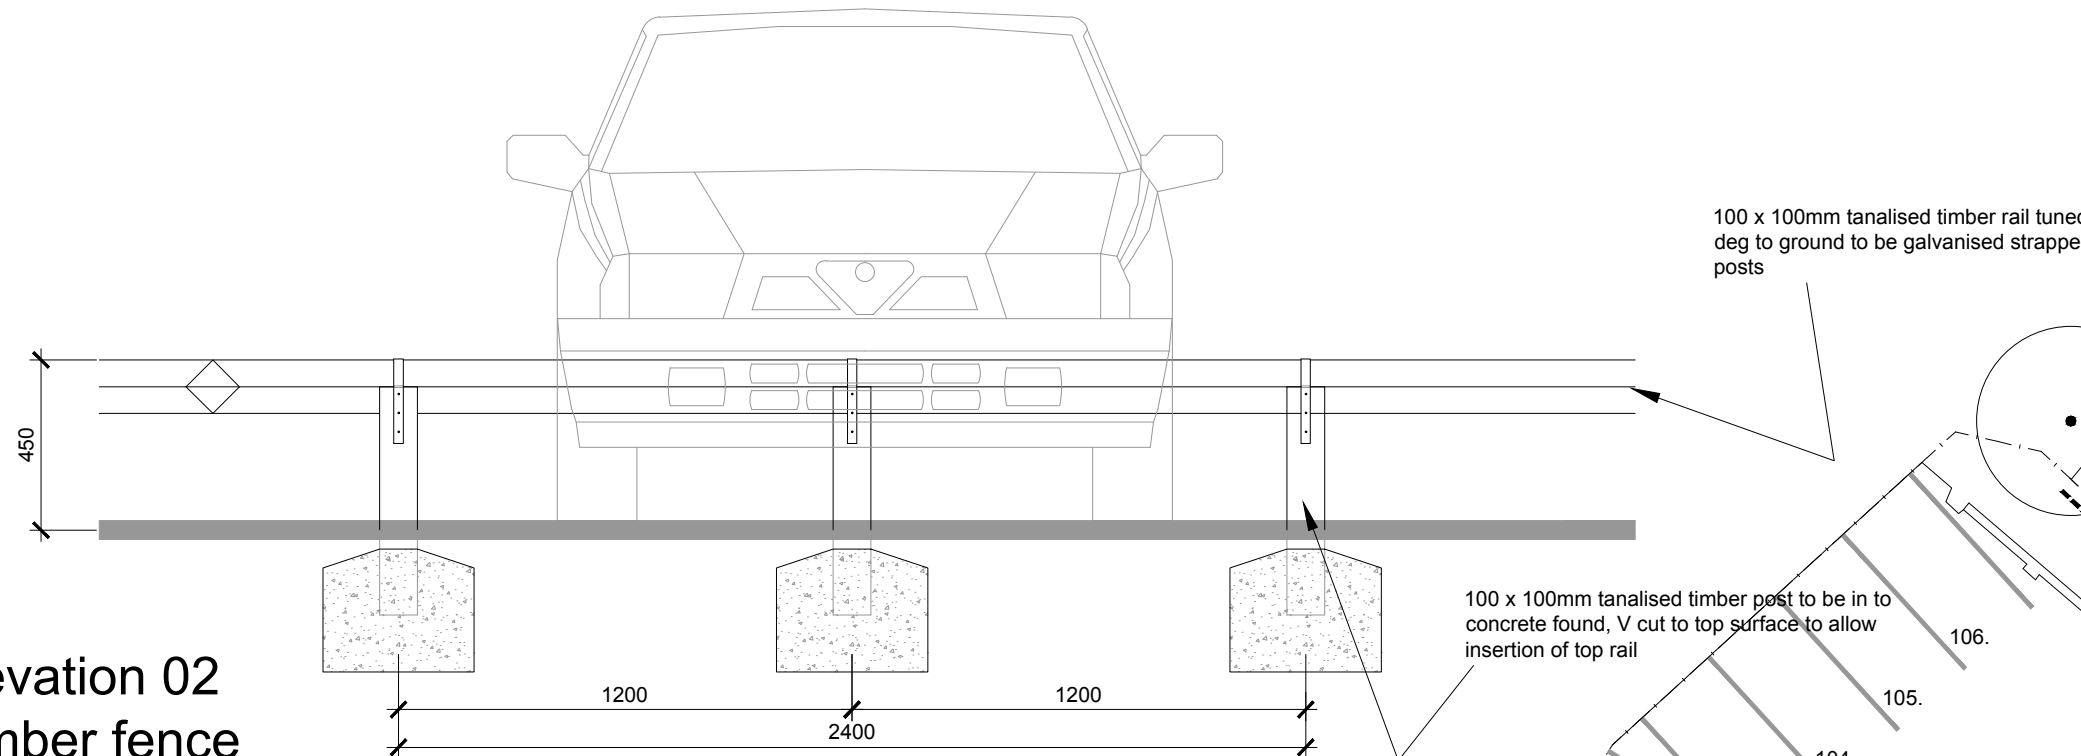


Elevation 02
Timber fence

Scale 1:20 @ A1

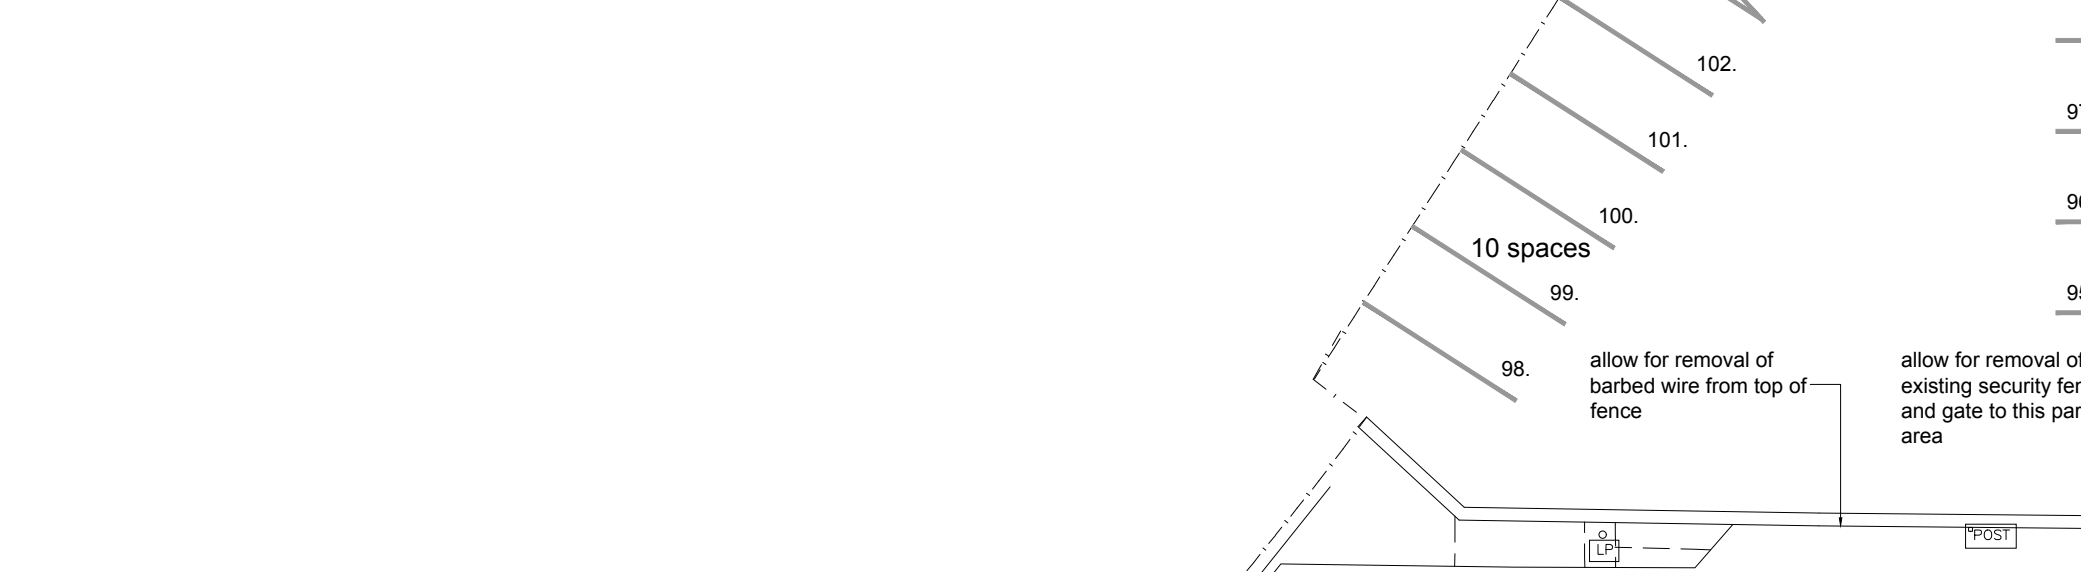

Site Plan

Scale 1:200 @ A1

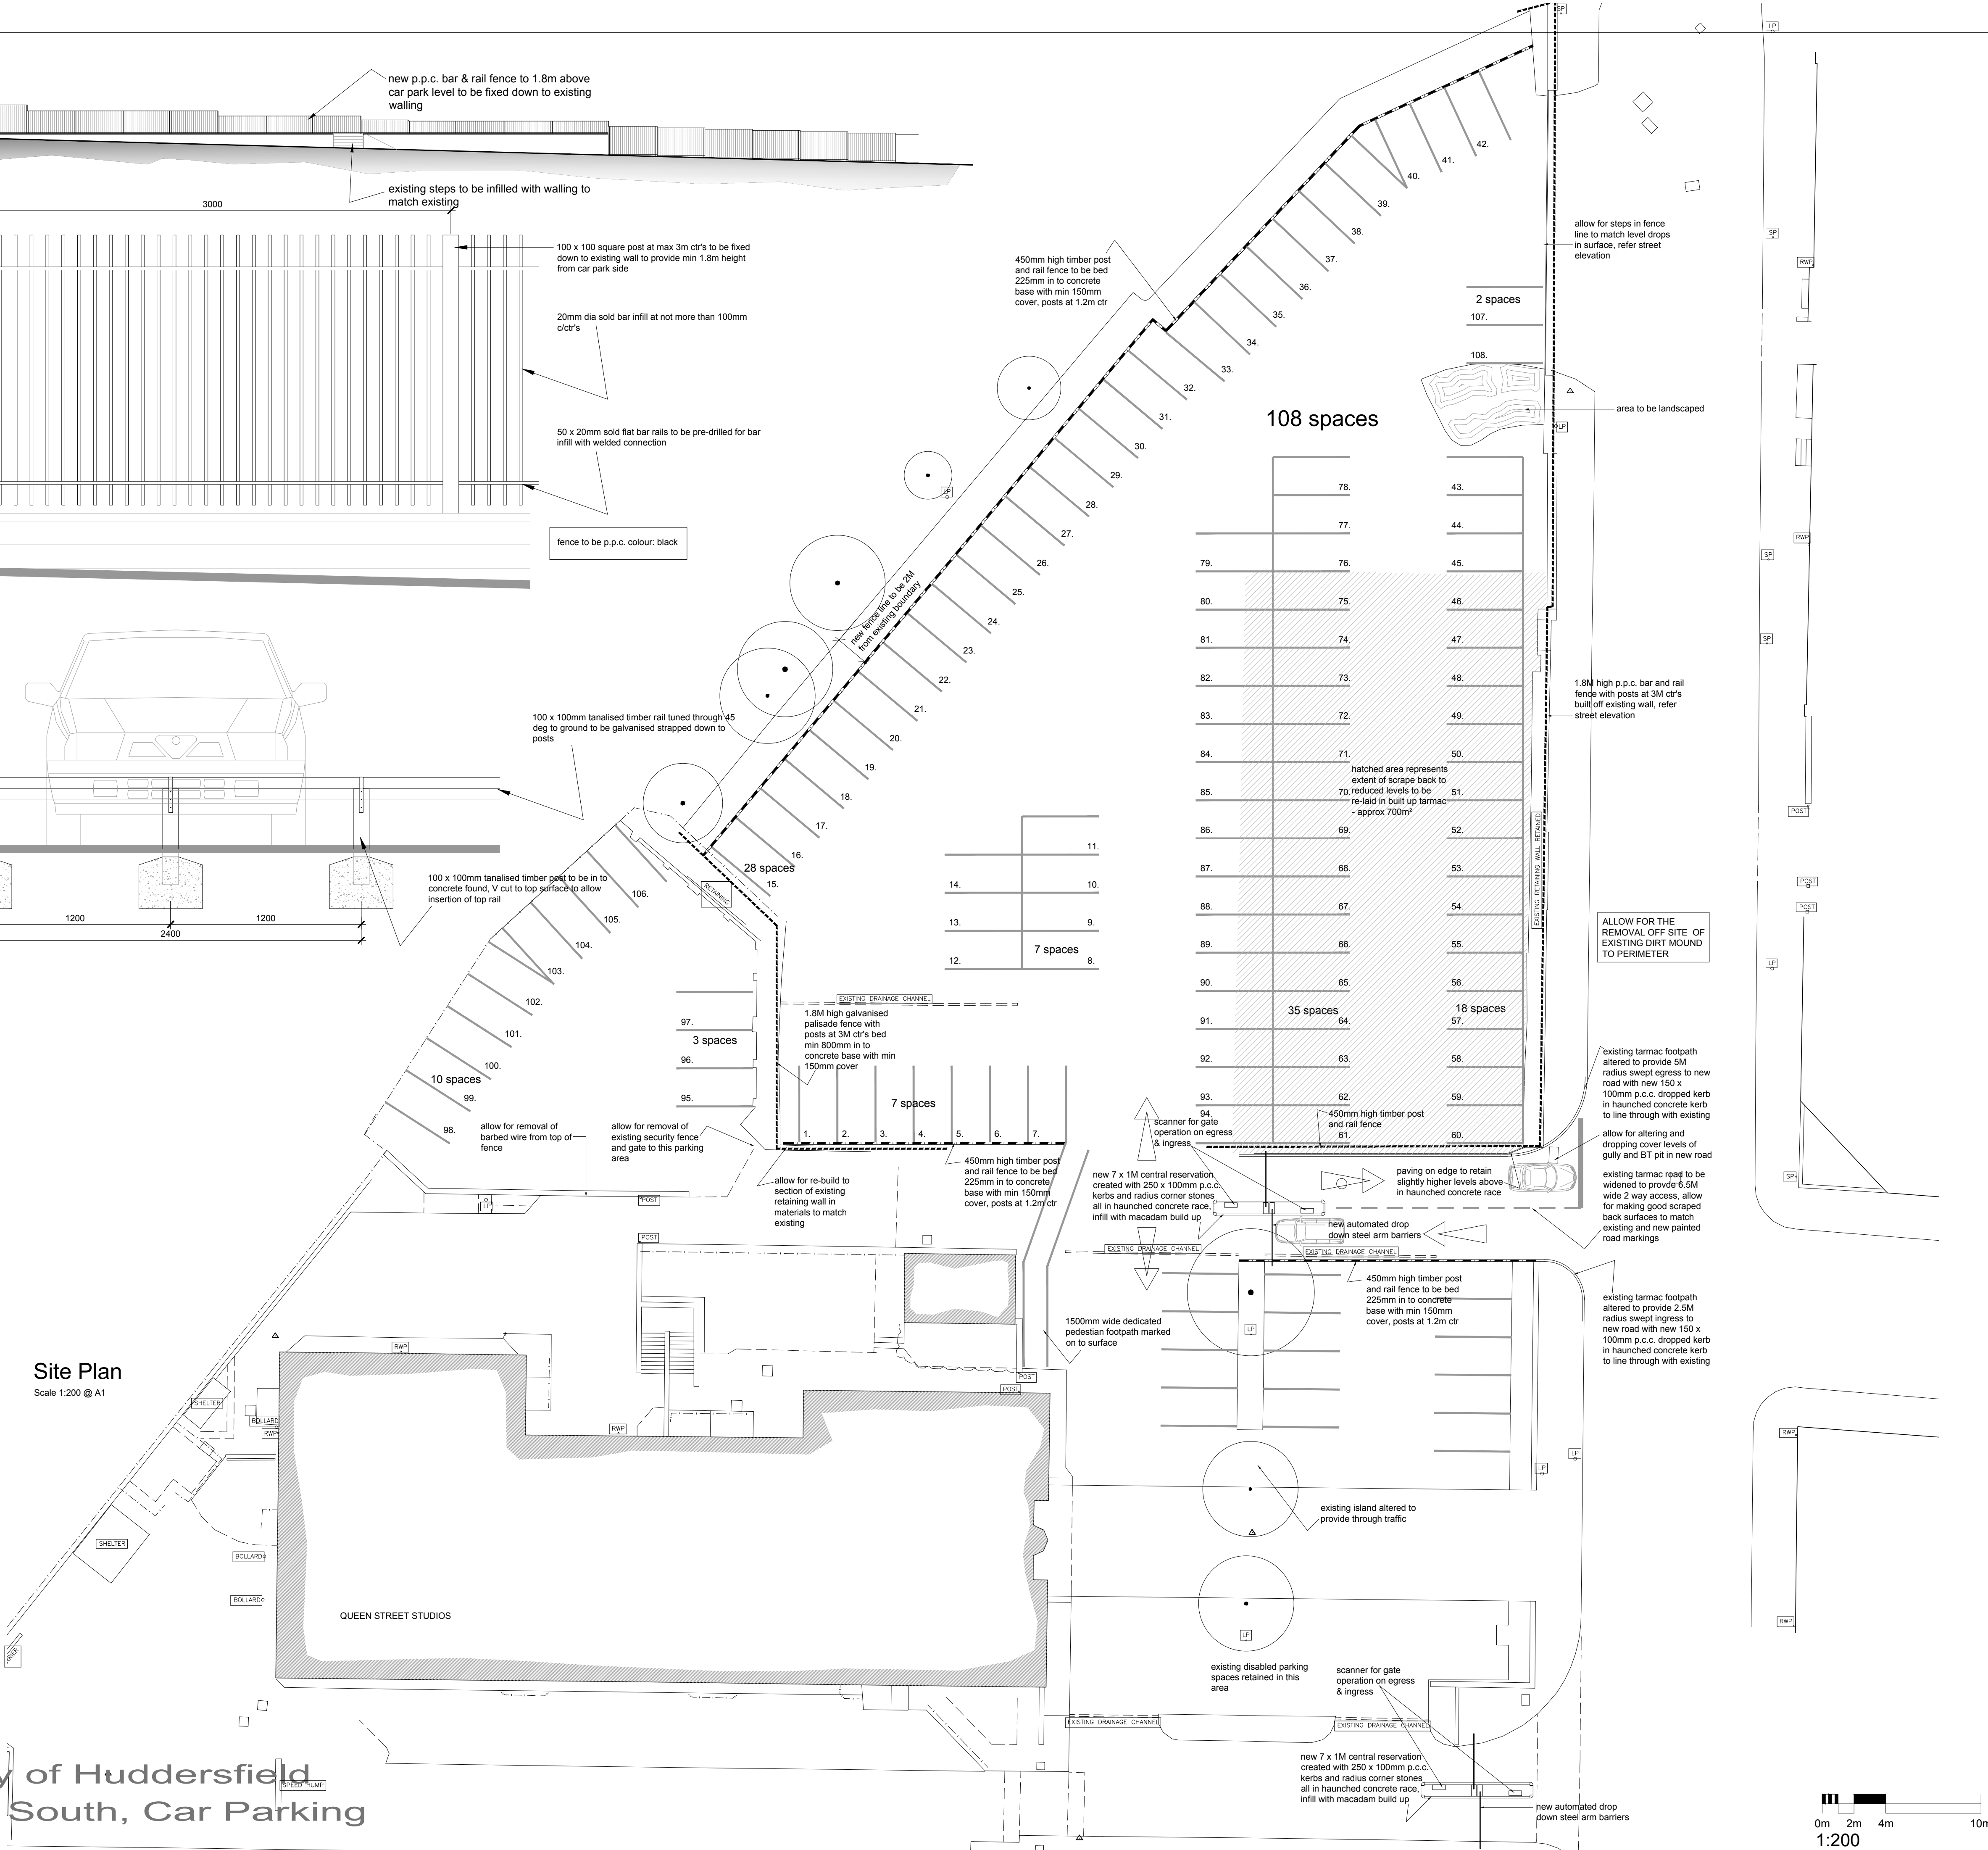

LEGEND

Extent of new p.p.c. bar and rail 1.8m high security fence, refer Elevation 01
- - - - -
Extent of new tanalised timber rail and post fence, refer Elevation 02

NOTES

All new car parking spaces to be marked out in thermoplastic white paint to provide min 4.8 x 2.4M parking space
Existing surface water drainage retained and re-used

B	Parking Numbers reduced to 108	30.08.16	IT	AF
A	External Security Fence altered	24.09.12	CLO	AF
Rev	Description	Date	Dr by	App by
original by		date created		Approved by
CLO		May 12		AF

A-R

client

The University of Huddersfield

project

Queen Street South
University Campus Car Parking

drawing

Proposed Site Layout

project number	scale		@A1
2012.00009.003	1:200		
drawing number	rev	issue status	
TP03	B	Planning	

This drawing is to be read in conjunction with all related drawings. All dimensions must be checked and verified on site before commencing any work or producing shop drawings. The originator should be notified immediately of any discrepancy. This drawing is copyright and remains the property of AHR.

The University of Huddersfield
Queen Street South, Car Parking

BC.HUD.2012.00009.003

0m 2m 4m 10m
1:200