






front

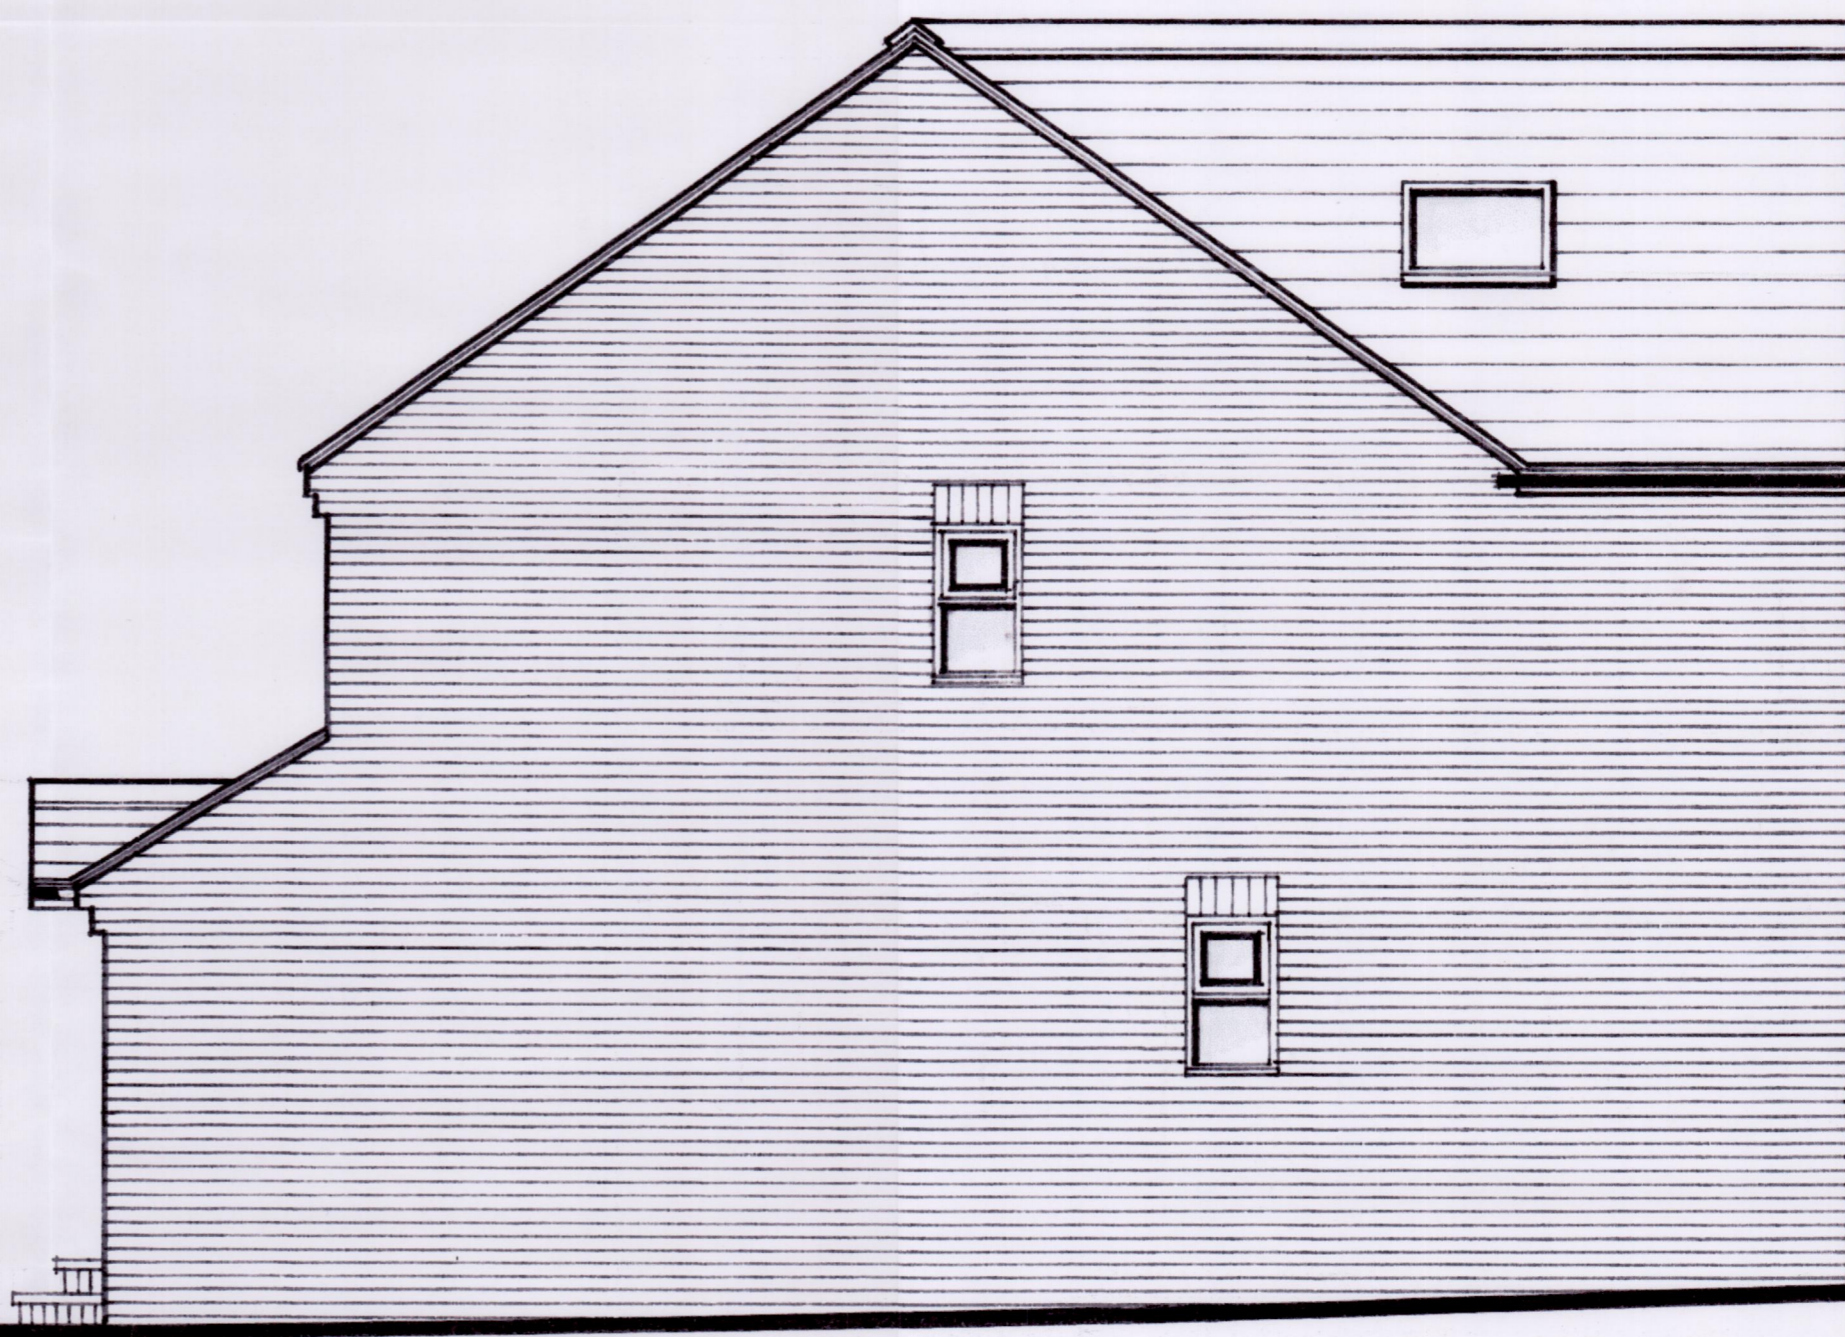


side

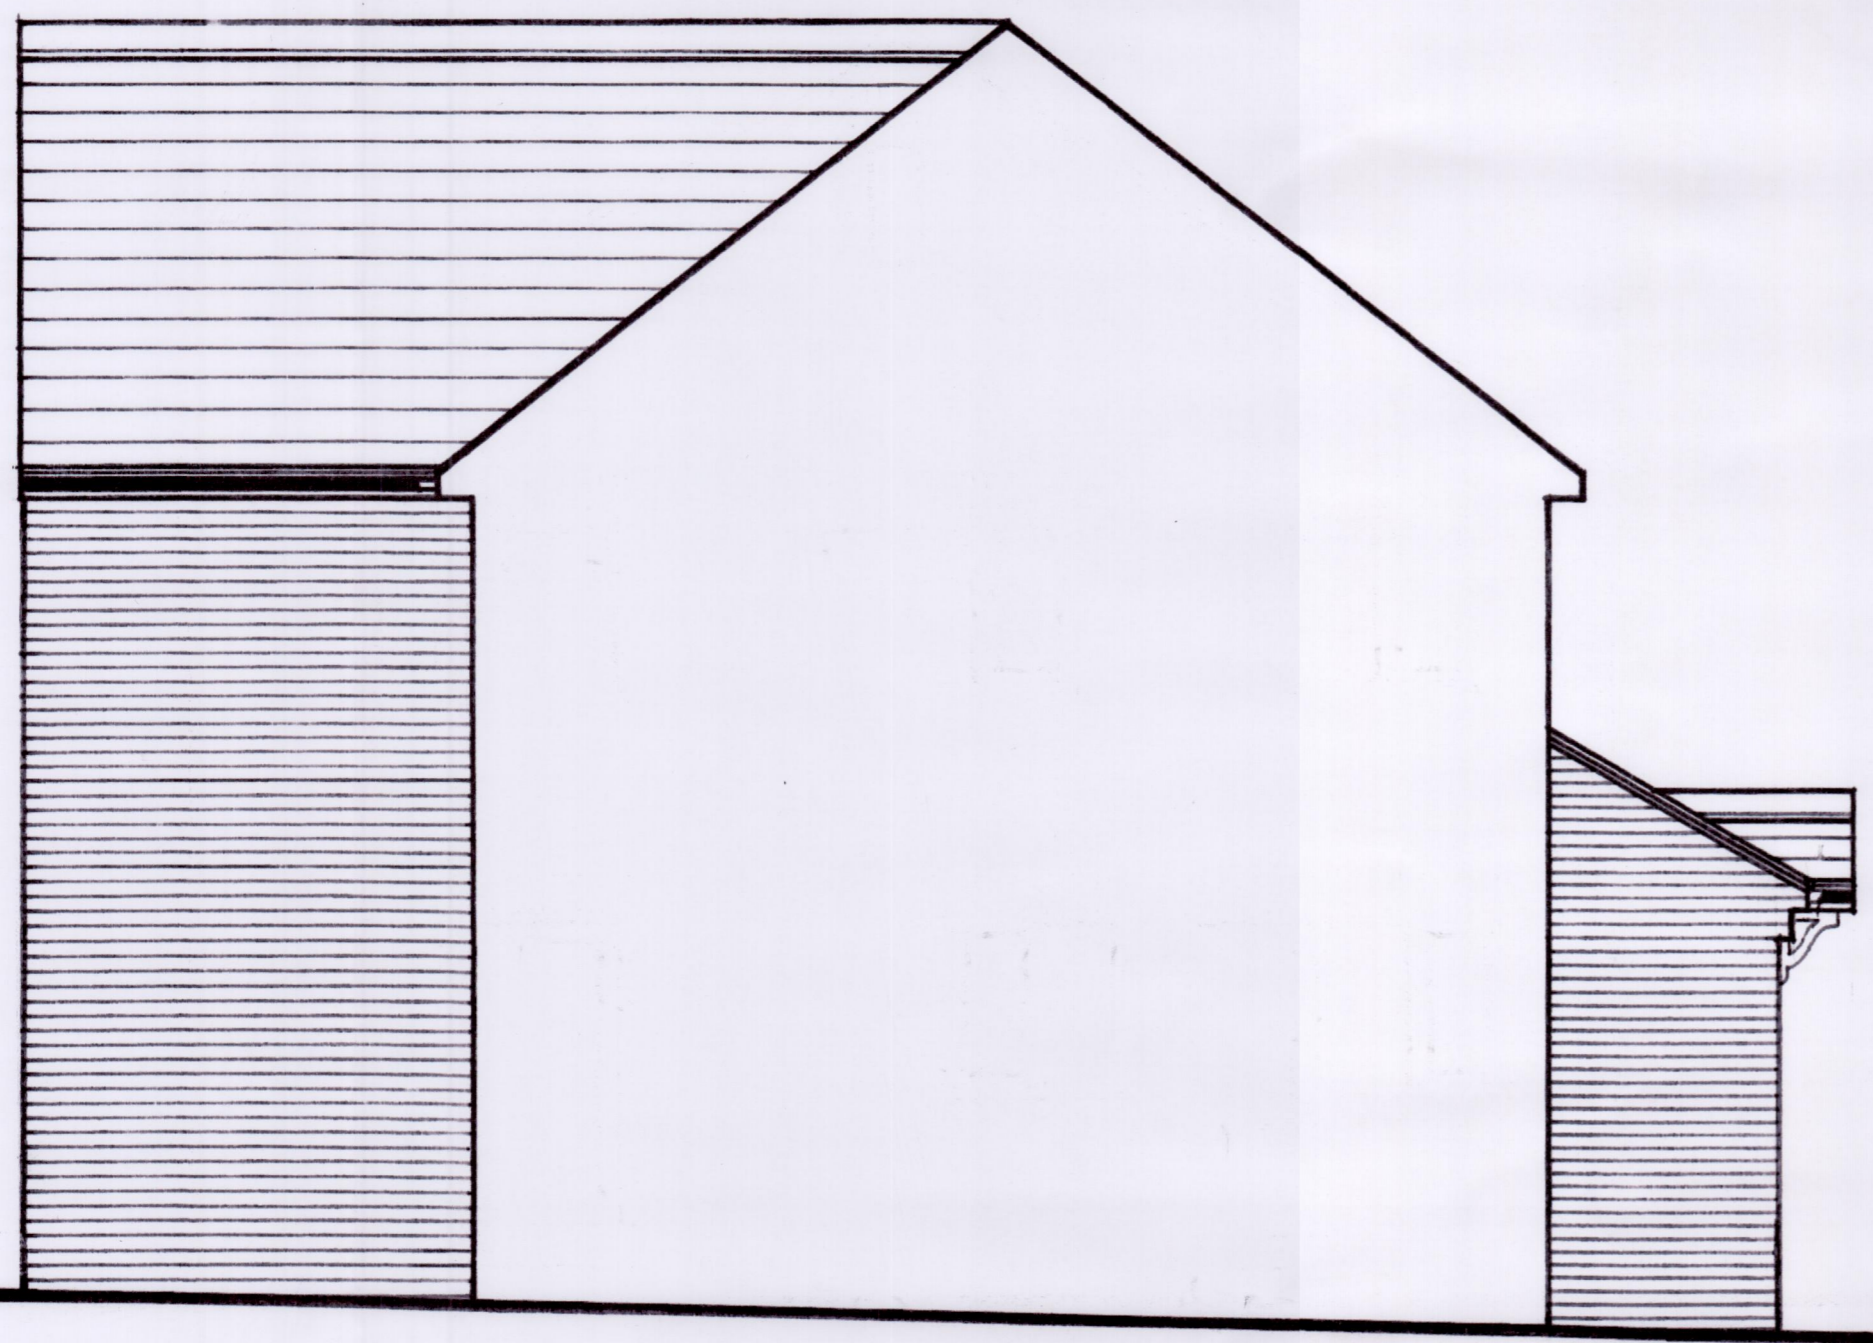

side

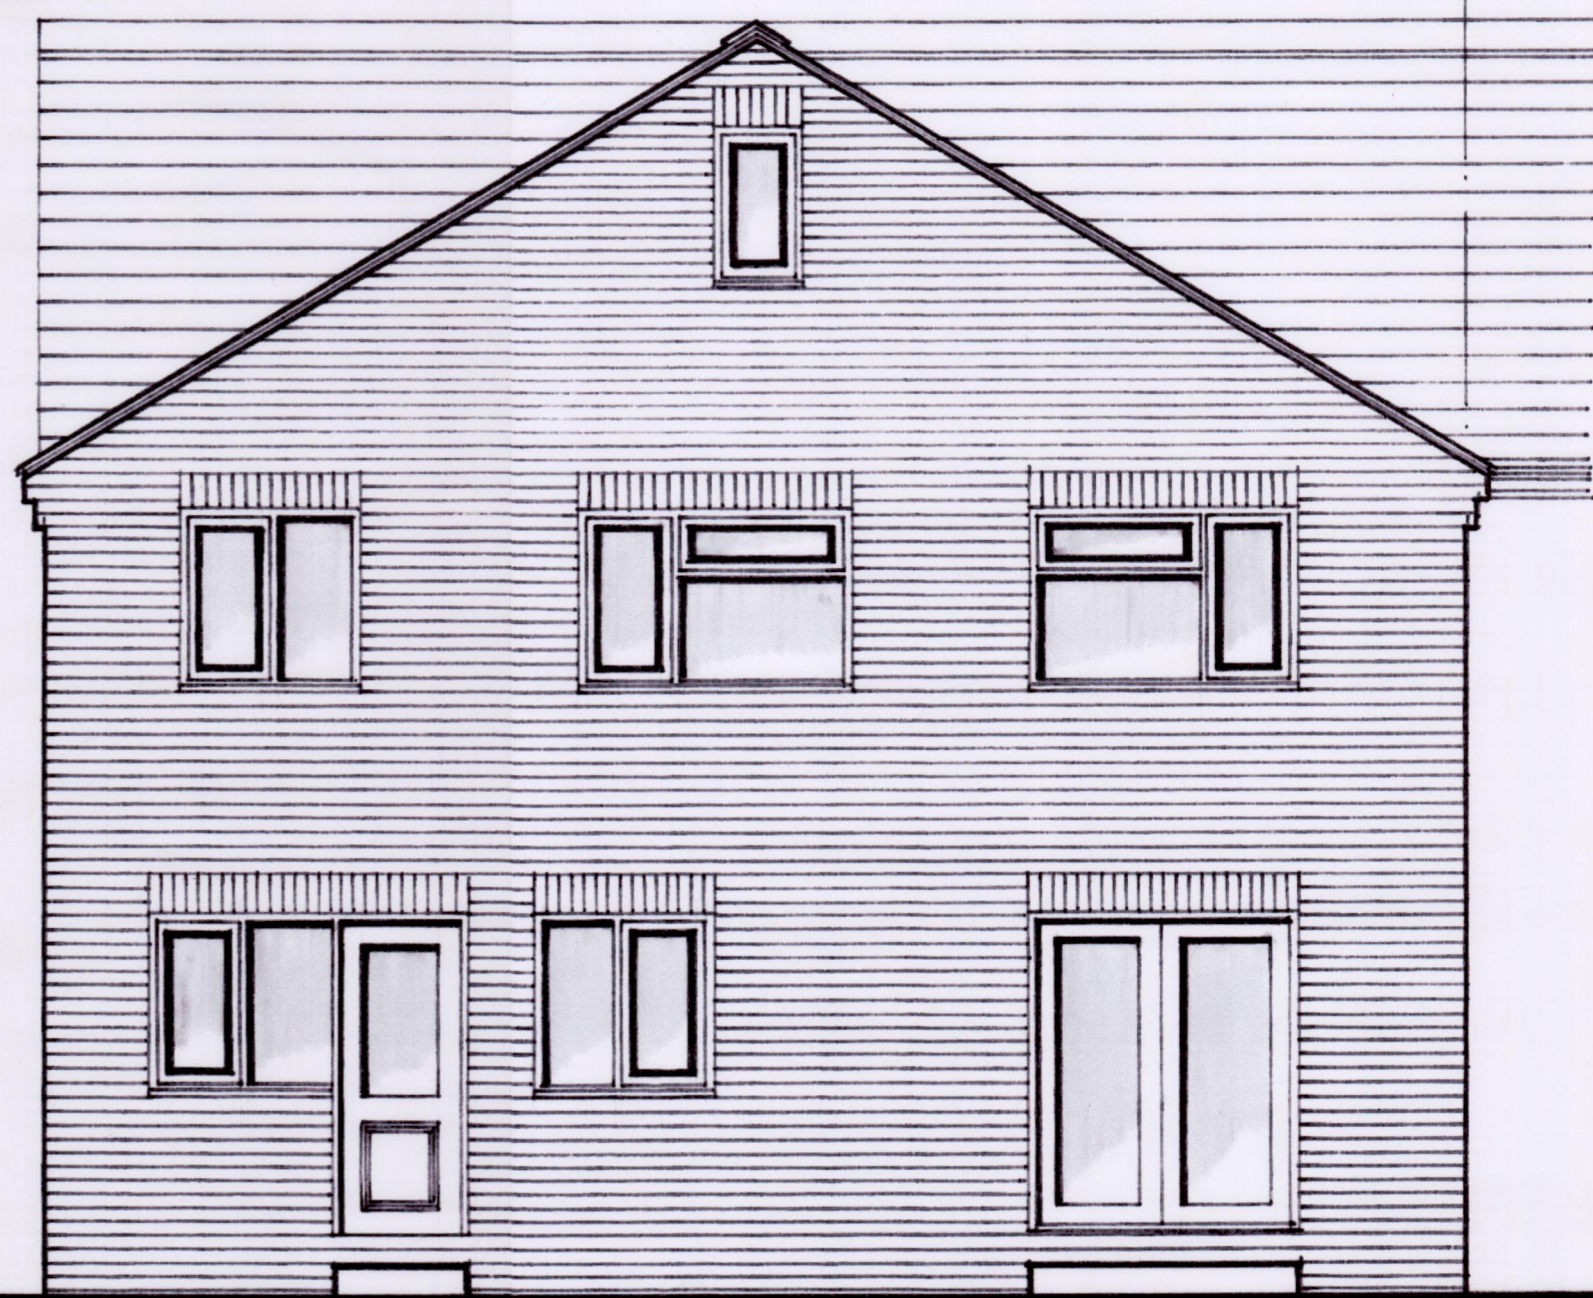


rear

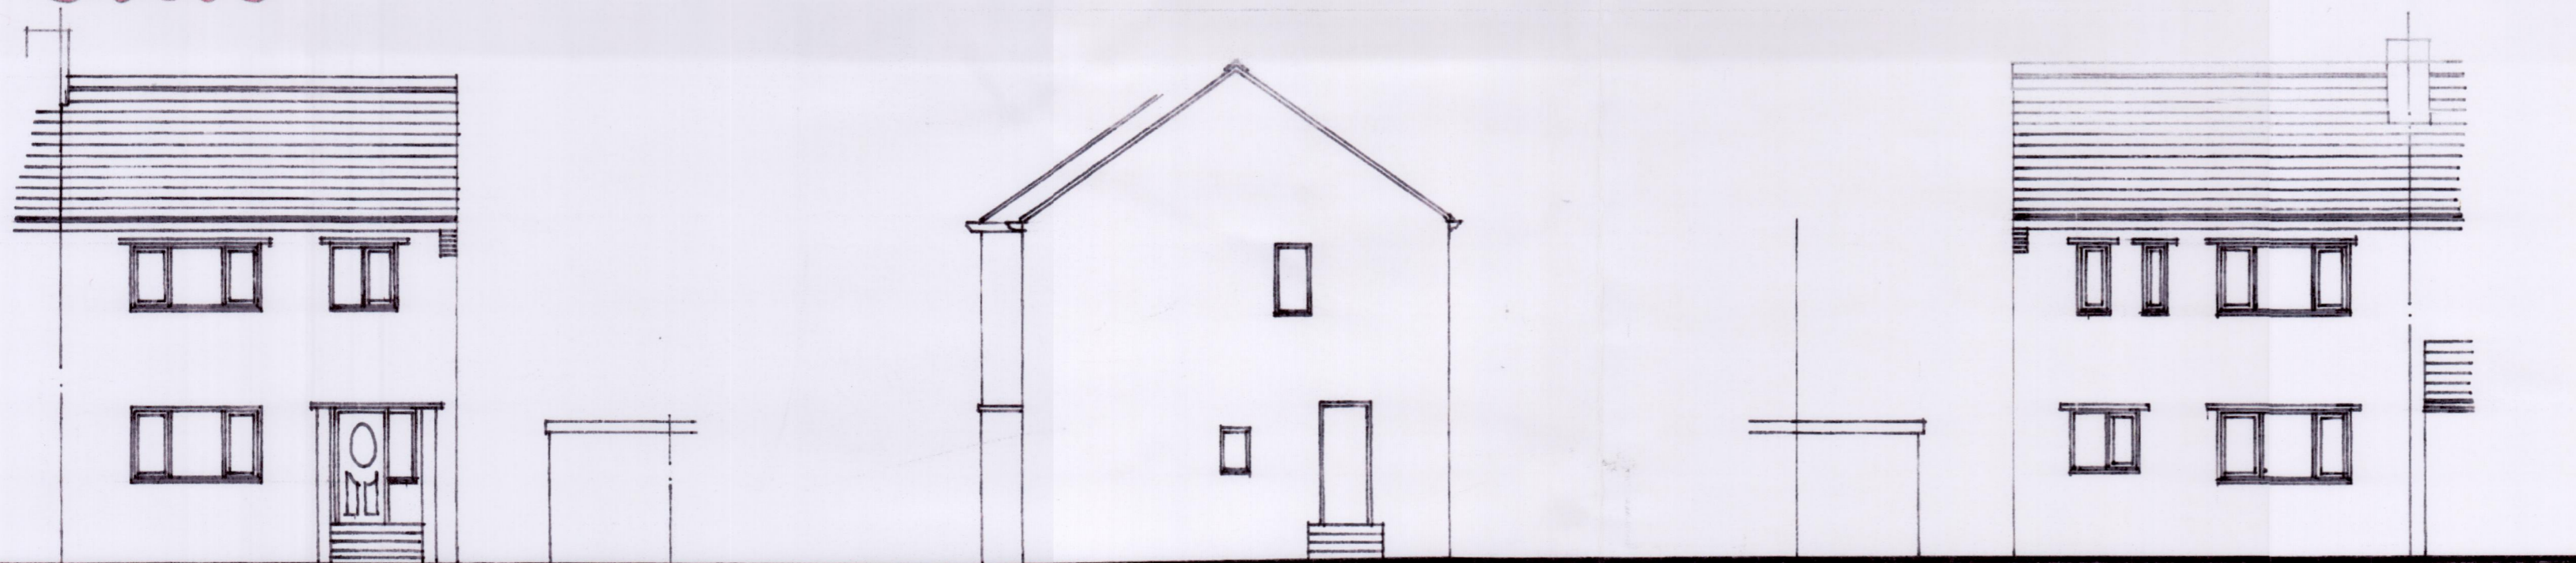


FRONT ELEVATION

SIDE ELEVATION

REAR ELEVATION

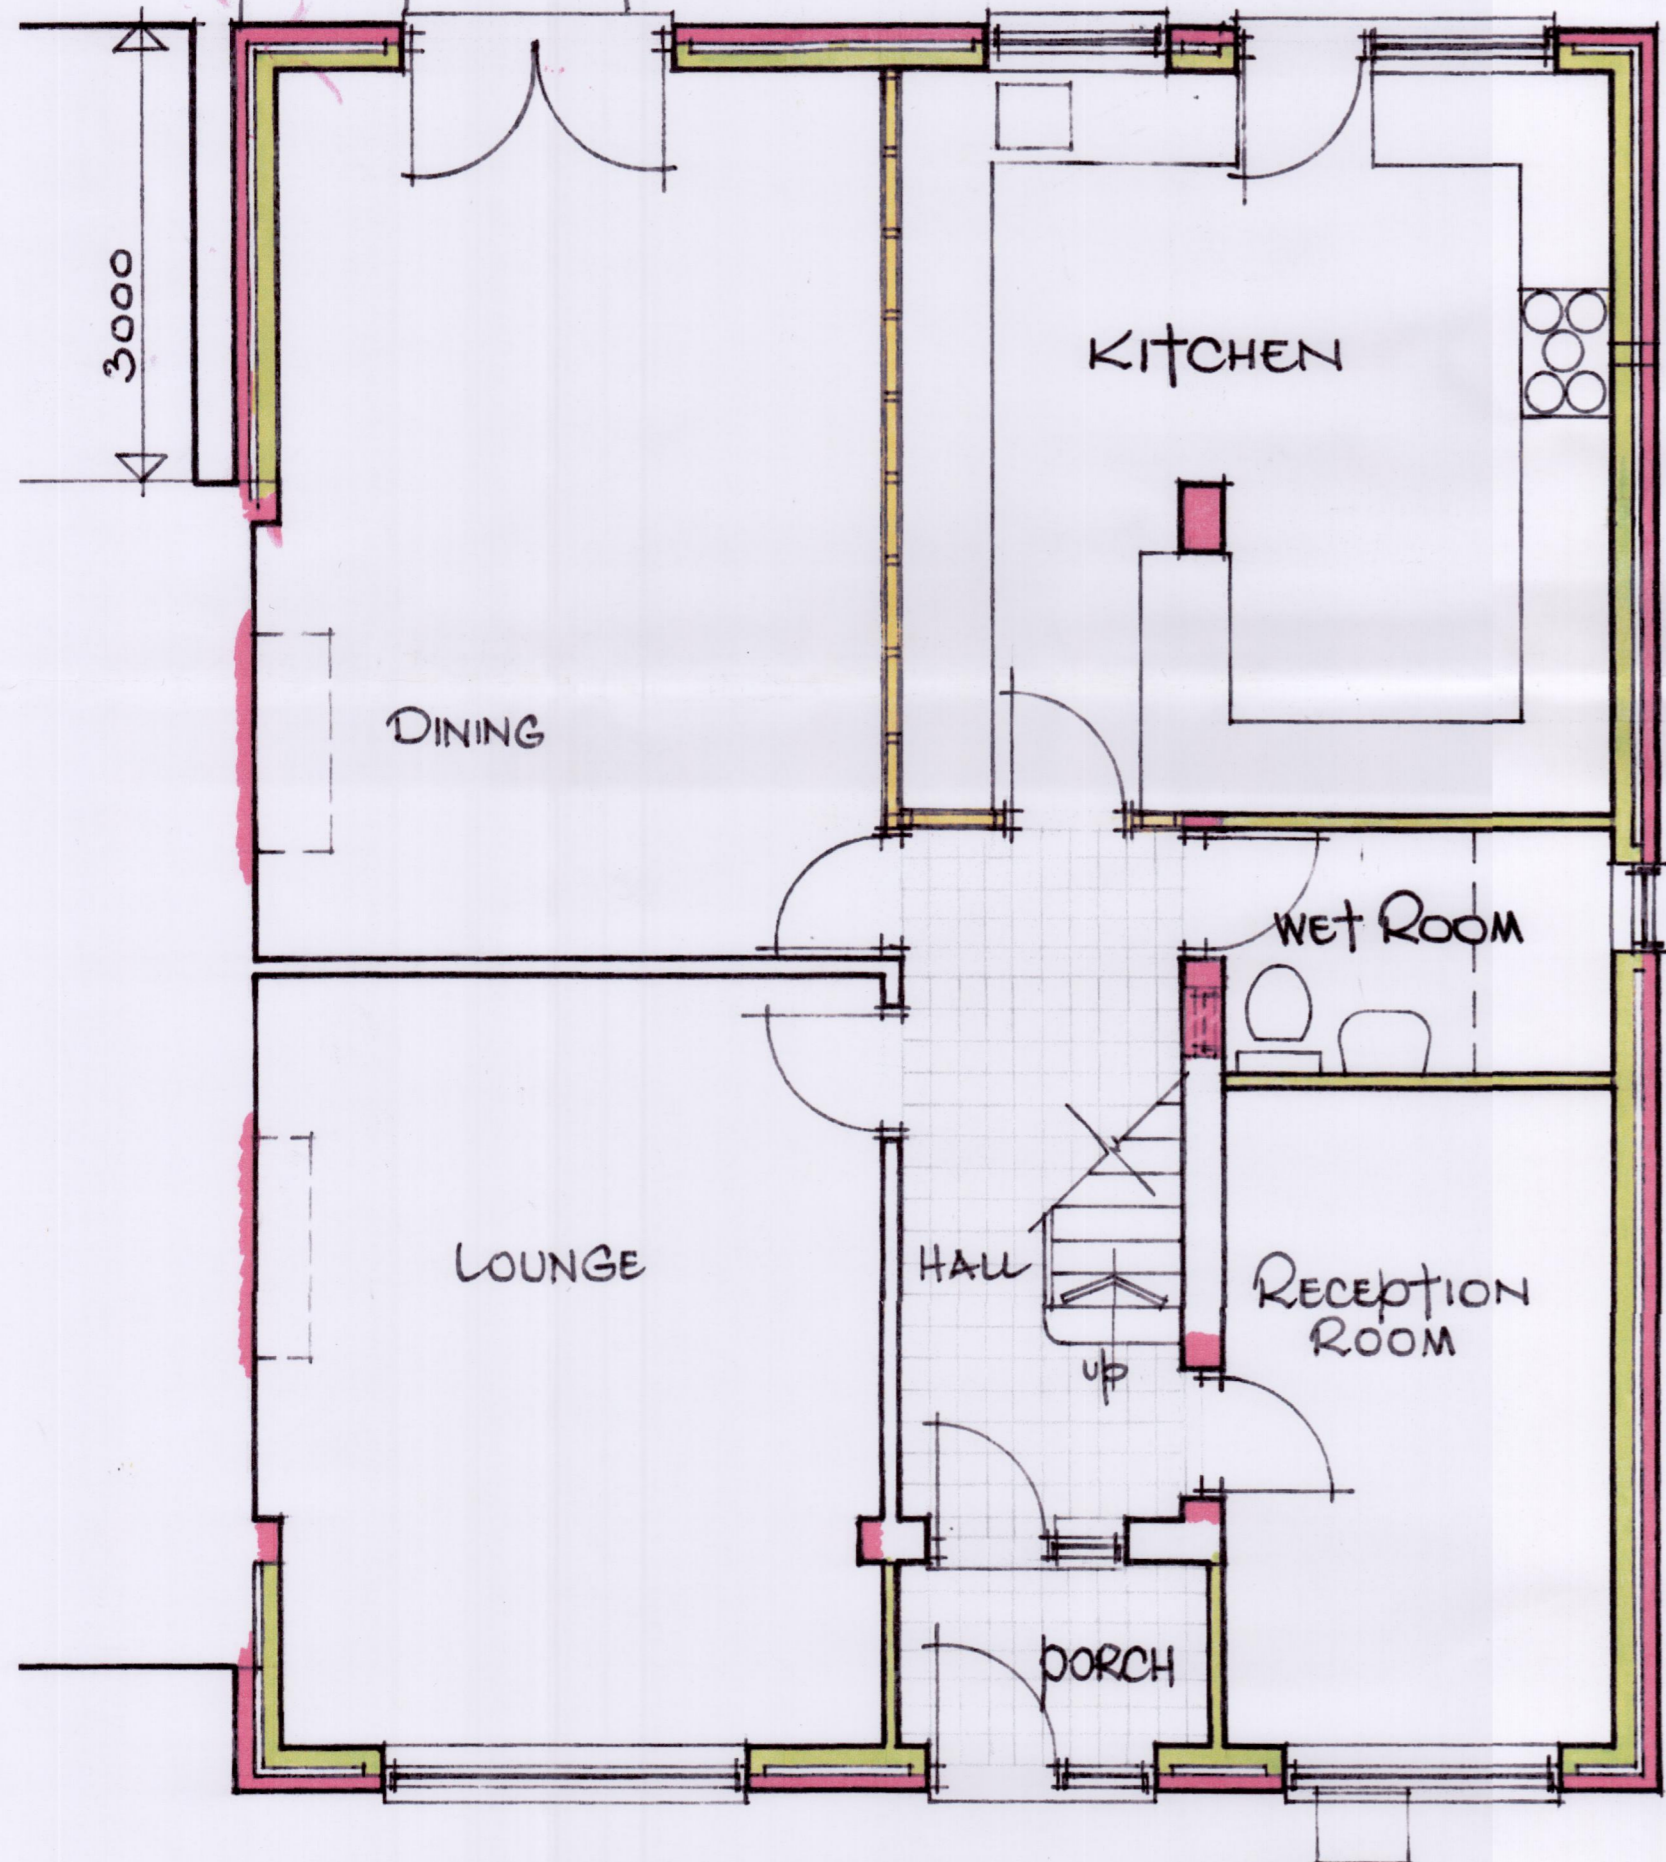

GROUND FLOOR PLAN

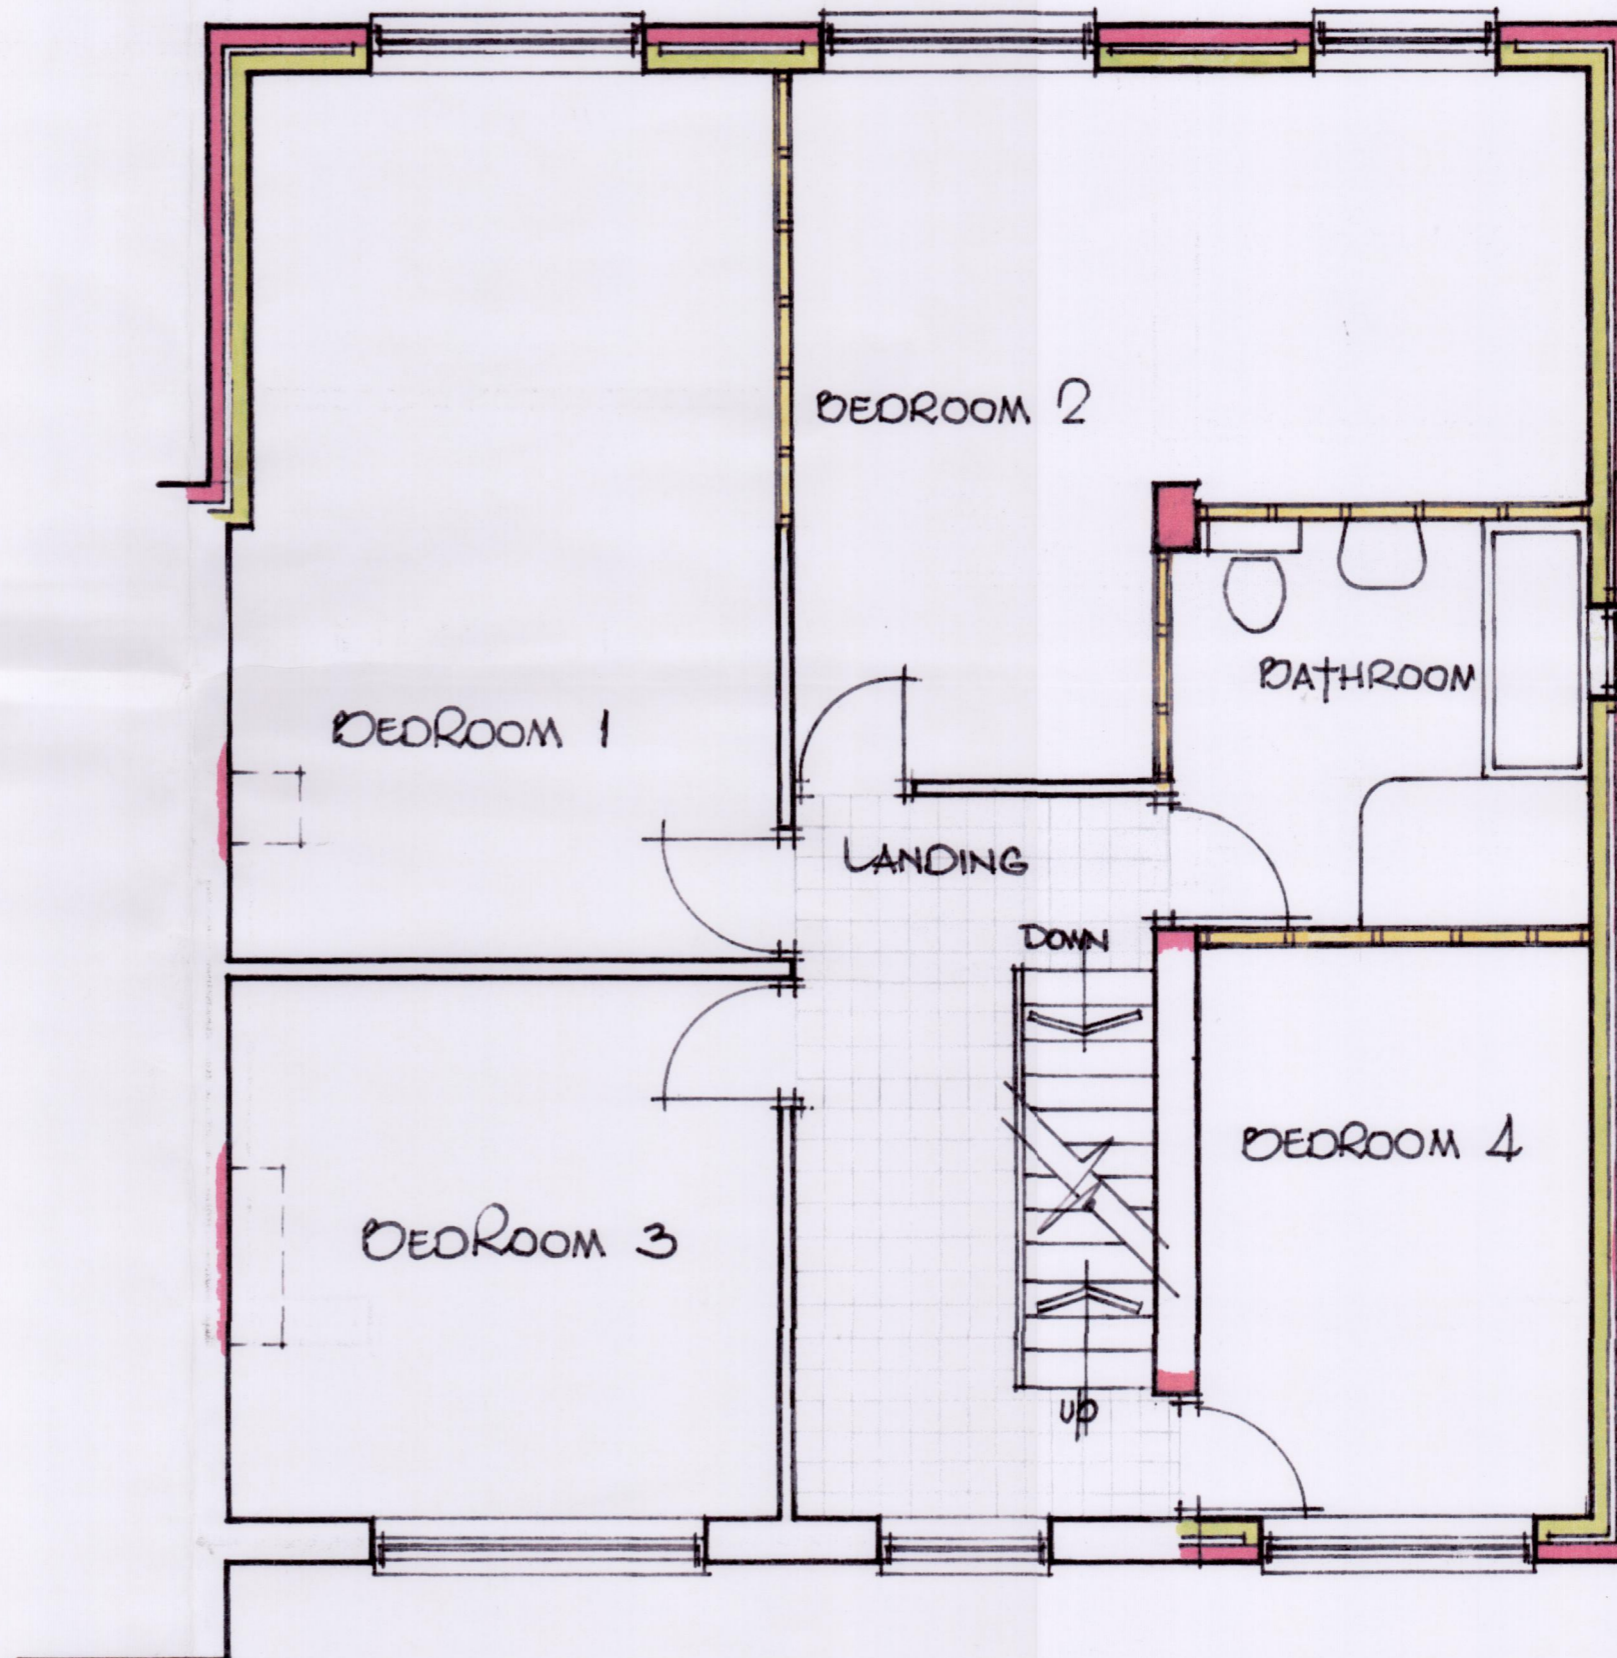

FIRST FLOOR PLAN

Nadeem Ijaz

87, CHAPEL FOLD,  
STAINCLIFFE,  
DATLEY,  
WF17 7AX.

SCALE 1:50, 1:100  
FEBRUARY, 2020