


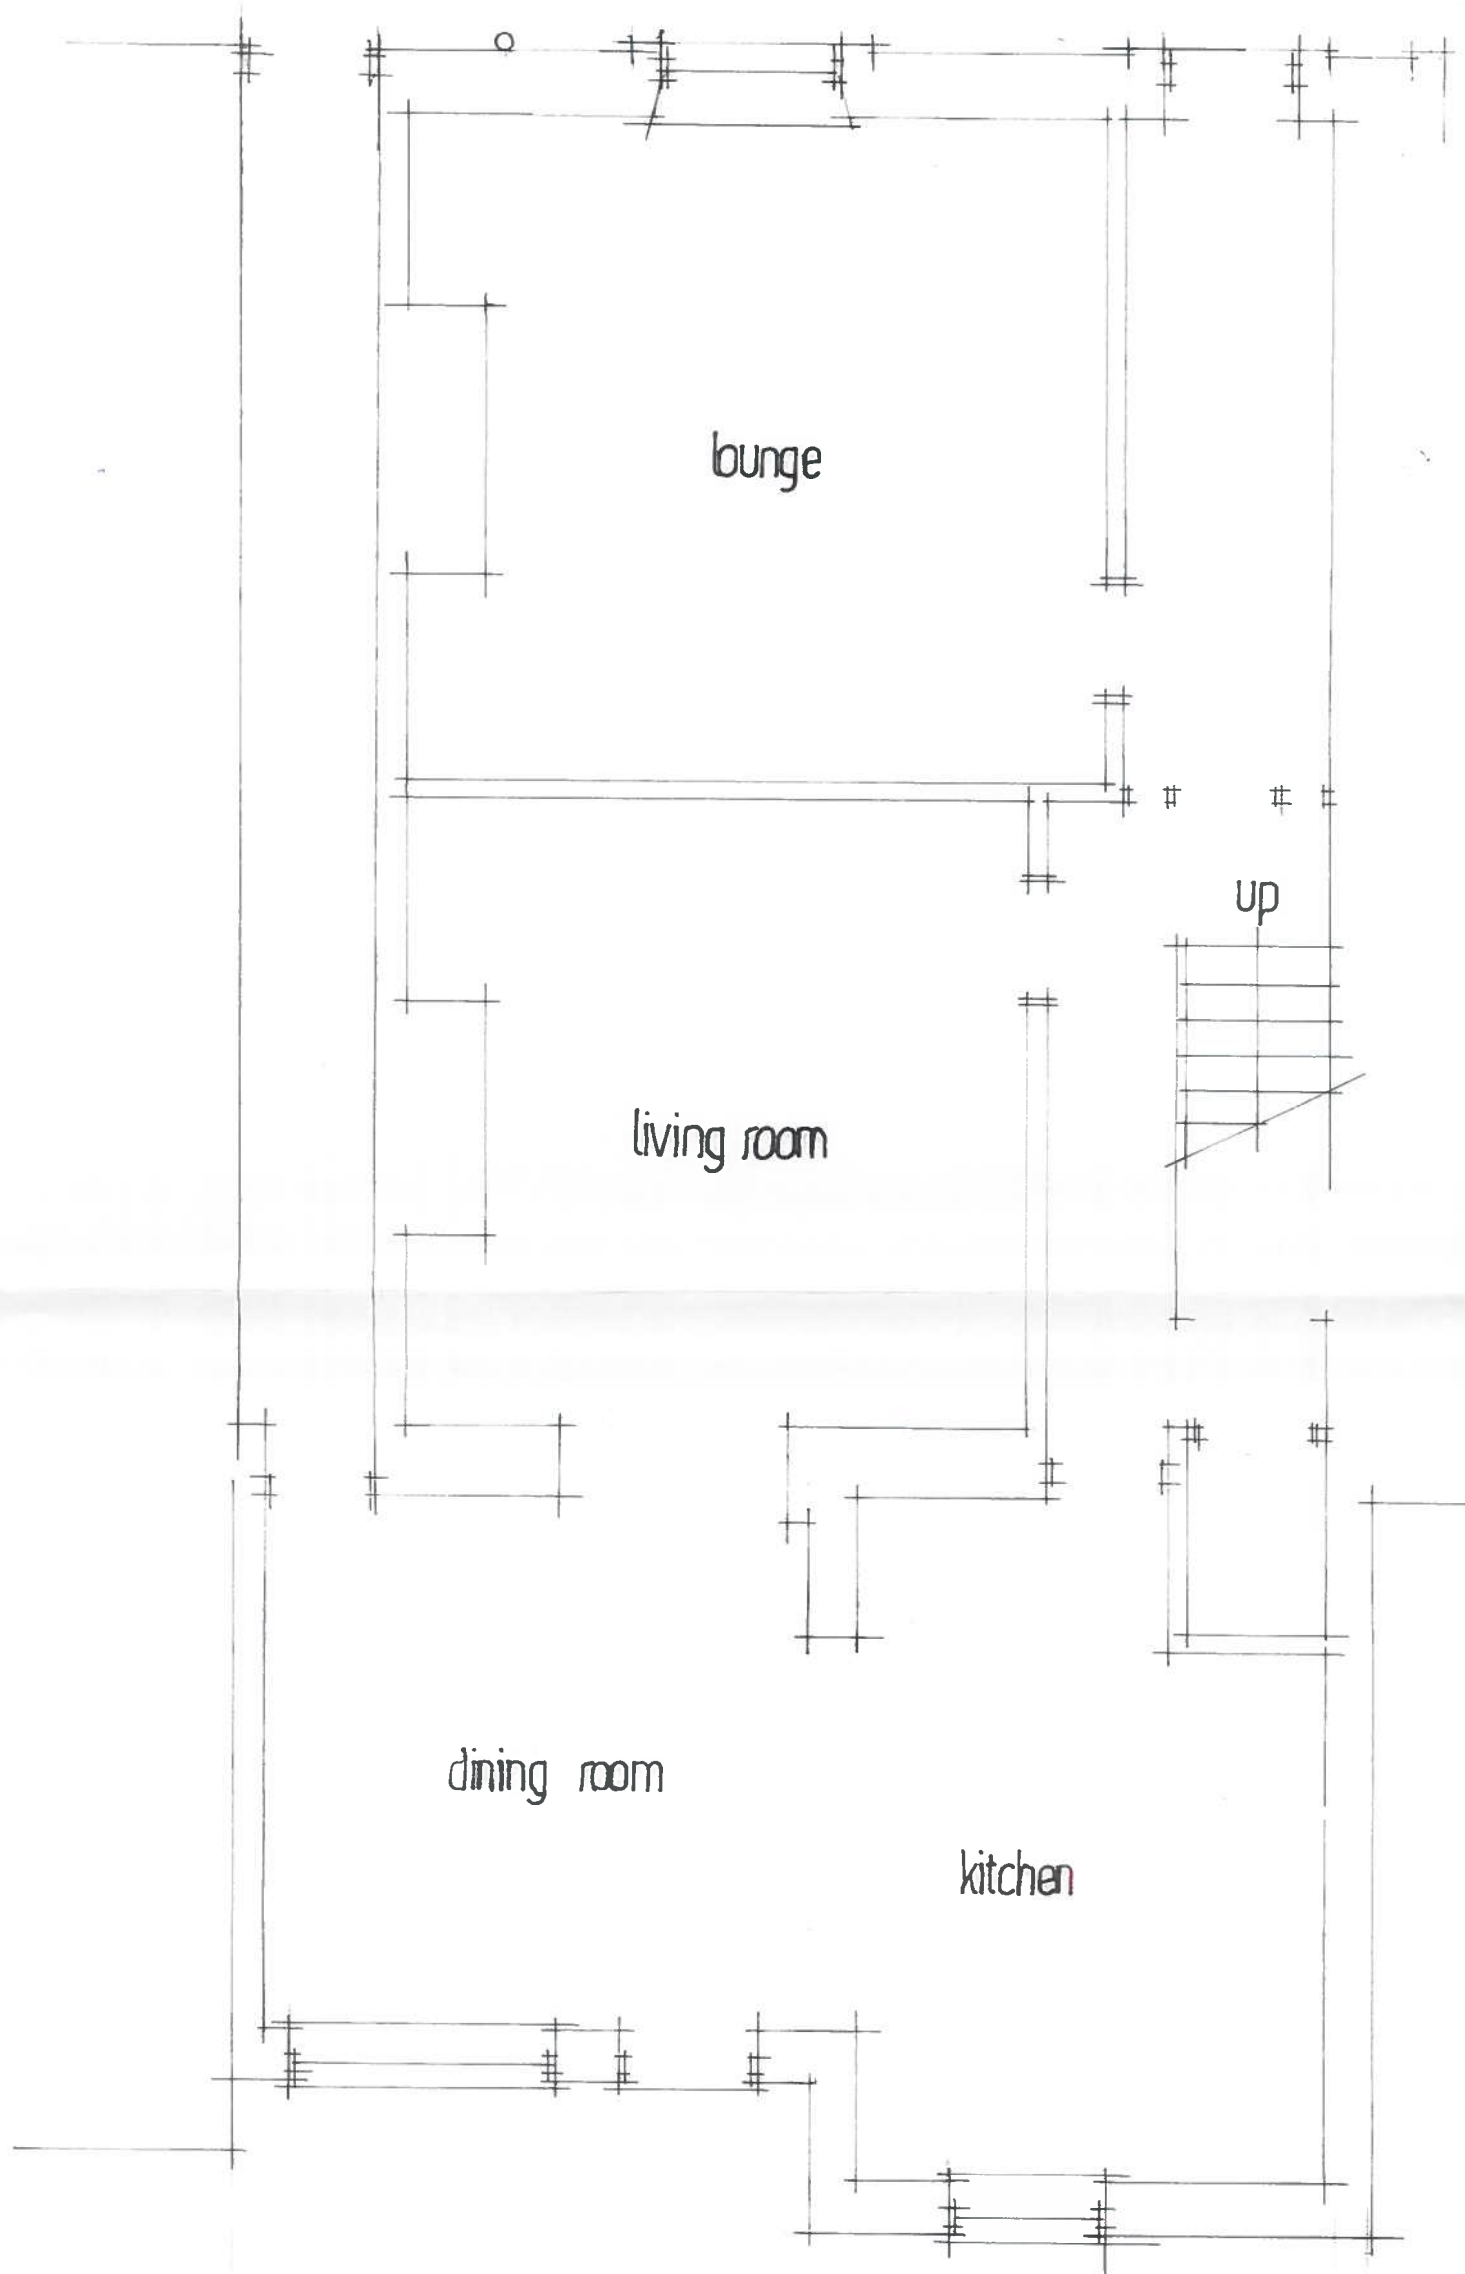

PROPOSED EXTENSIONS
169, HALIFAX OLD RD, BIRKBY, HUDDERSFIELD
EXISTING GROUND FLOOR PLAN
DRG.NO.2009. 2 SCALE 1: 50