



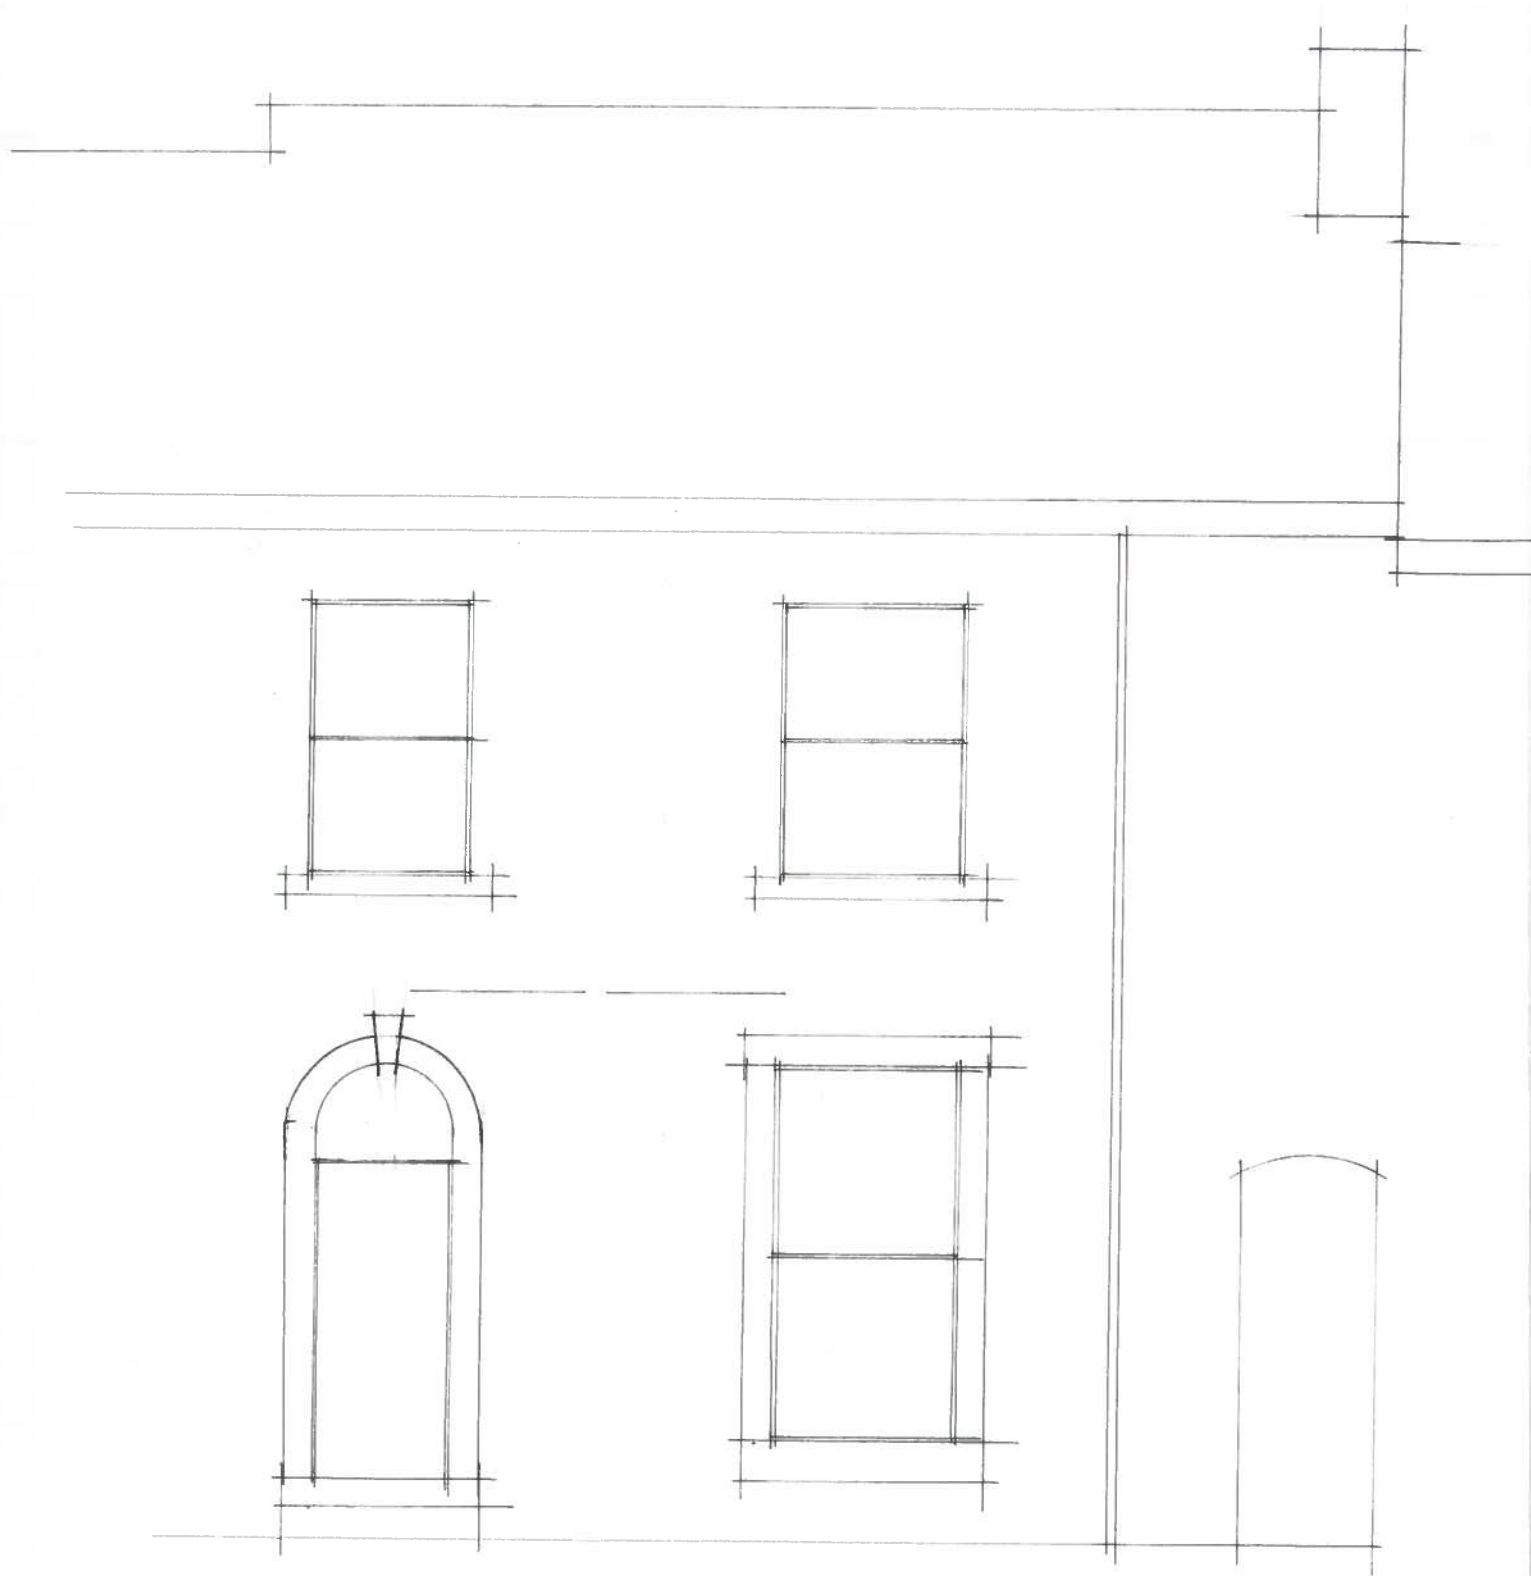

EXISTING FRONT ELEVATION

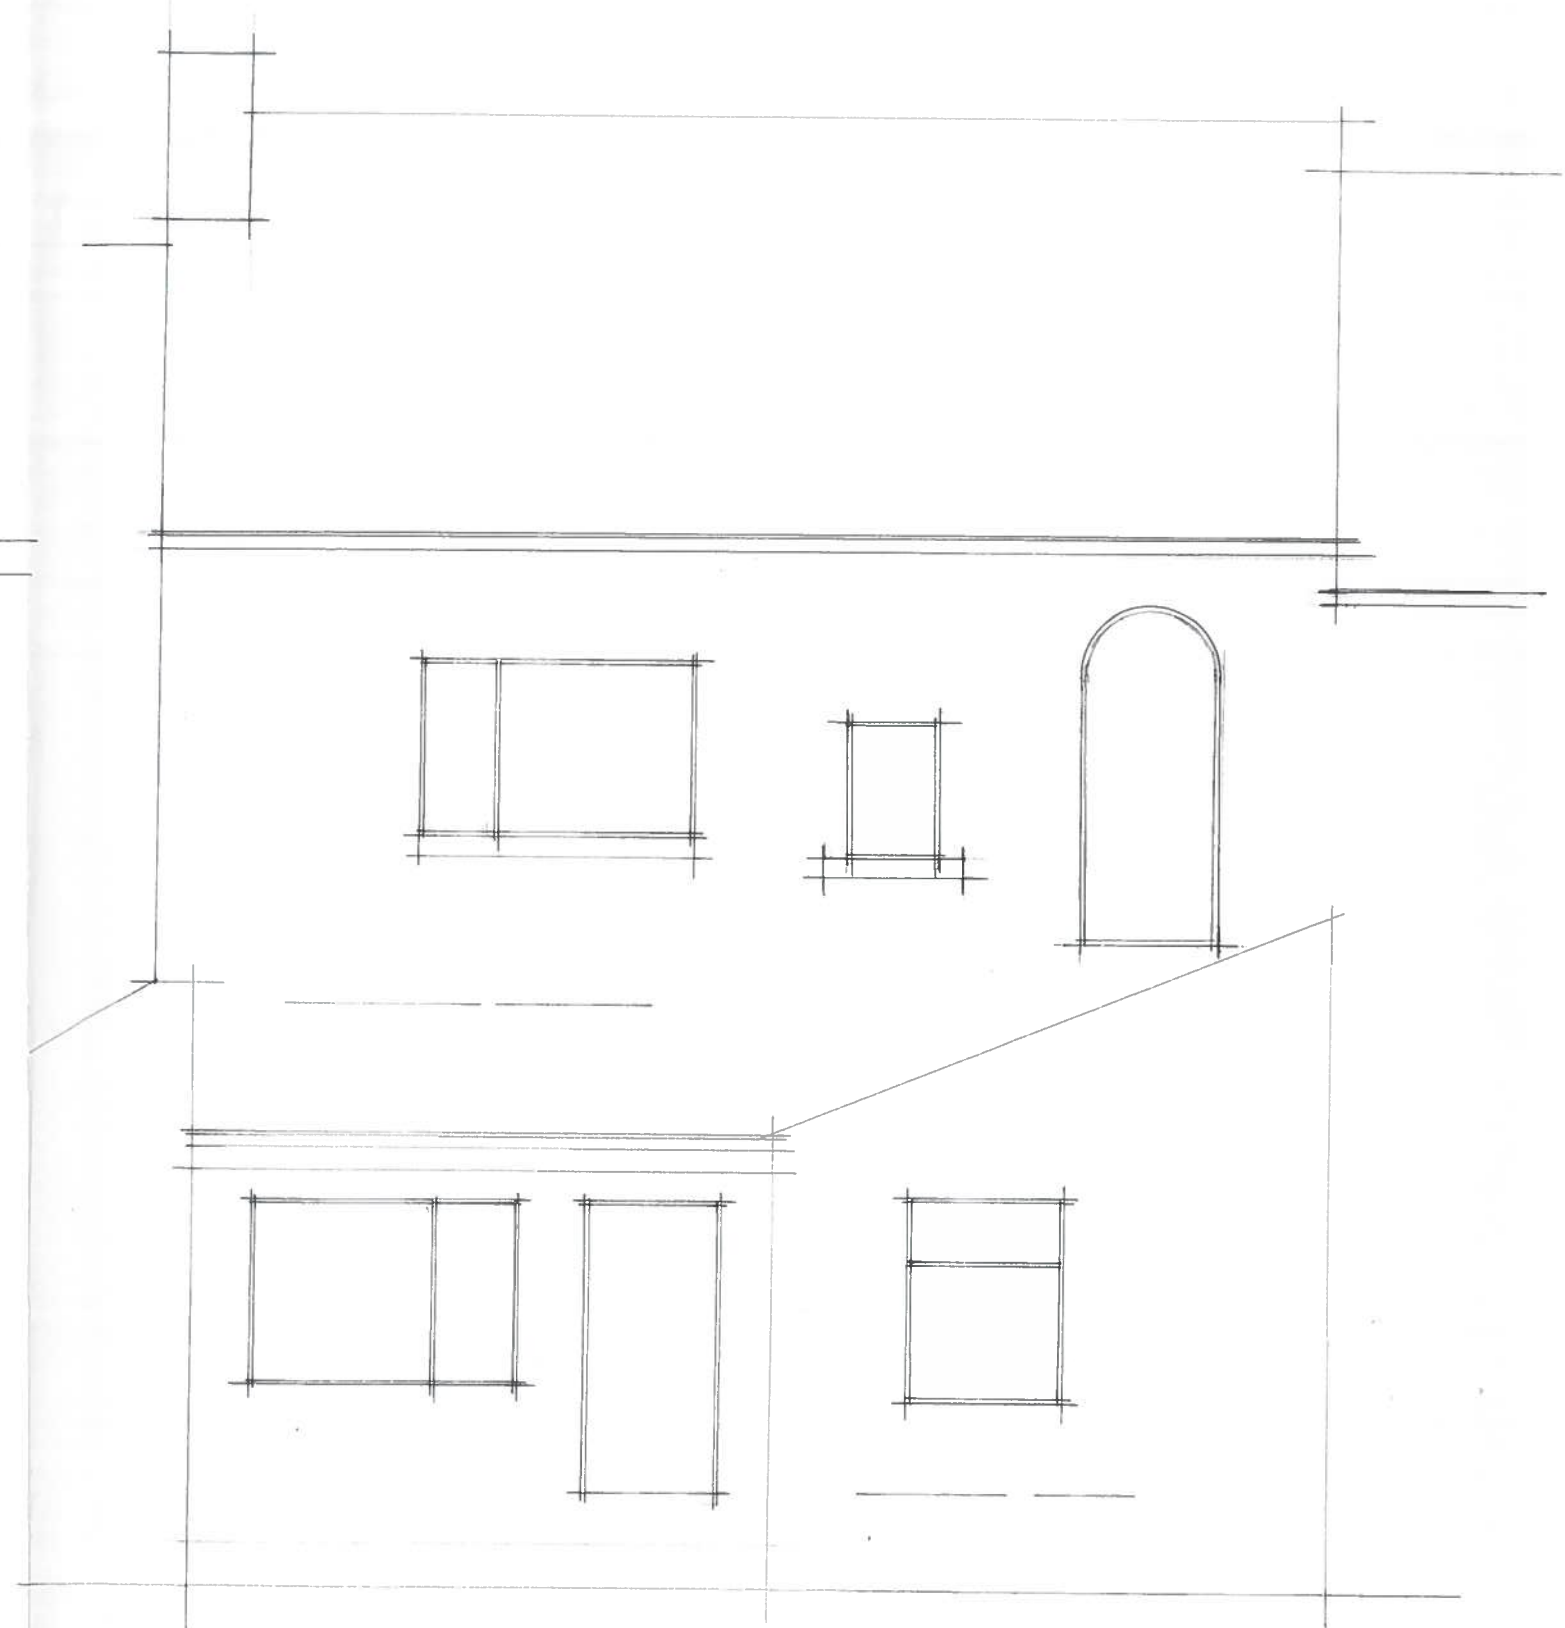

EXISTING REAR ELEVATION

PROPOSED EXTENSIONS
169, HALIFAX OLD RD, BIRKBY, HUDDERSFIELD
DRG.NO.2009. 6 SCALE 1: 50