



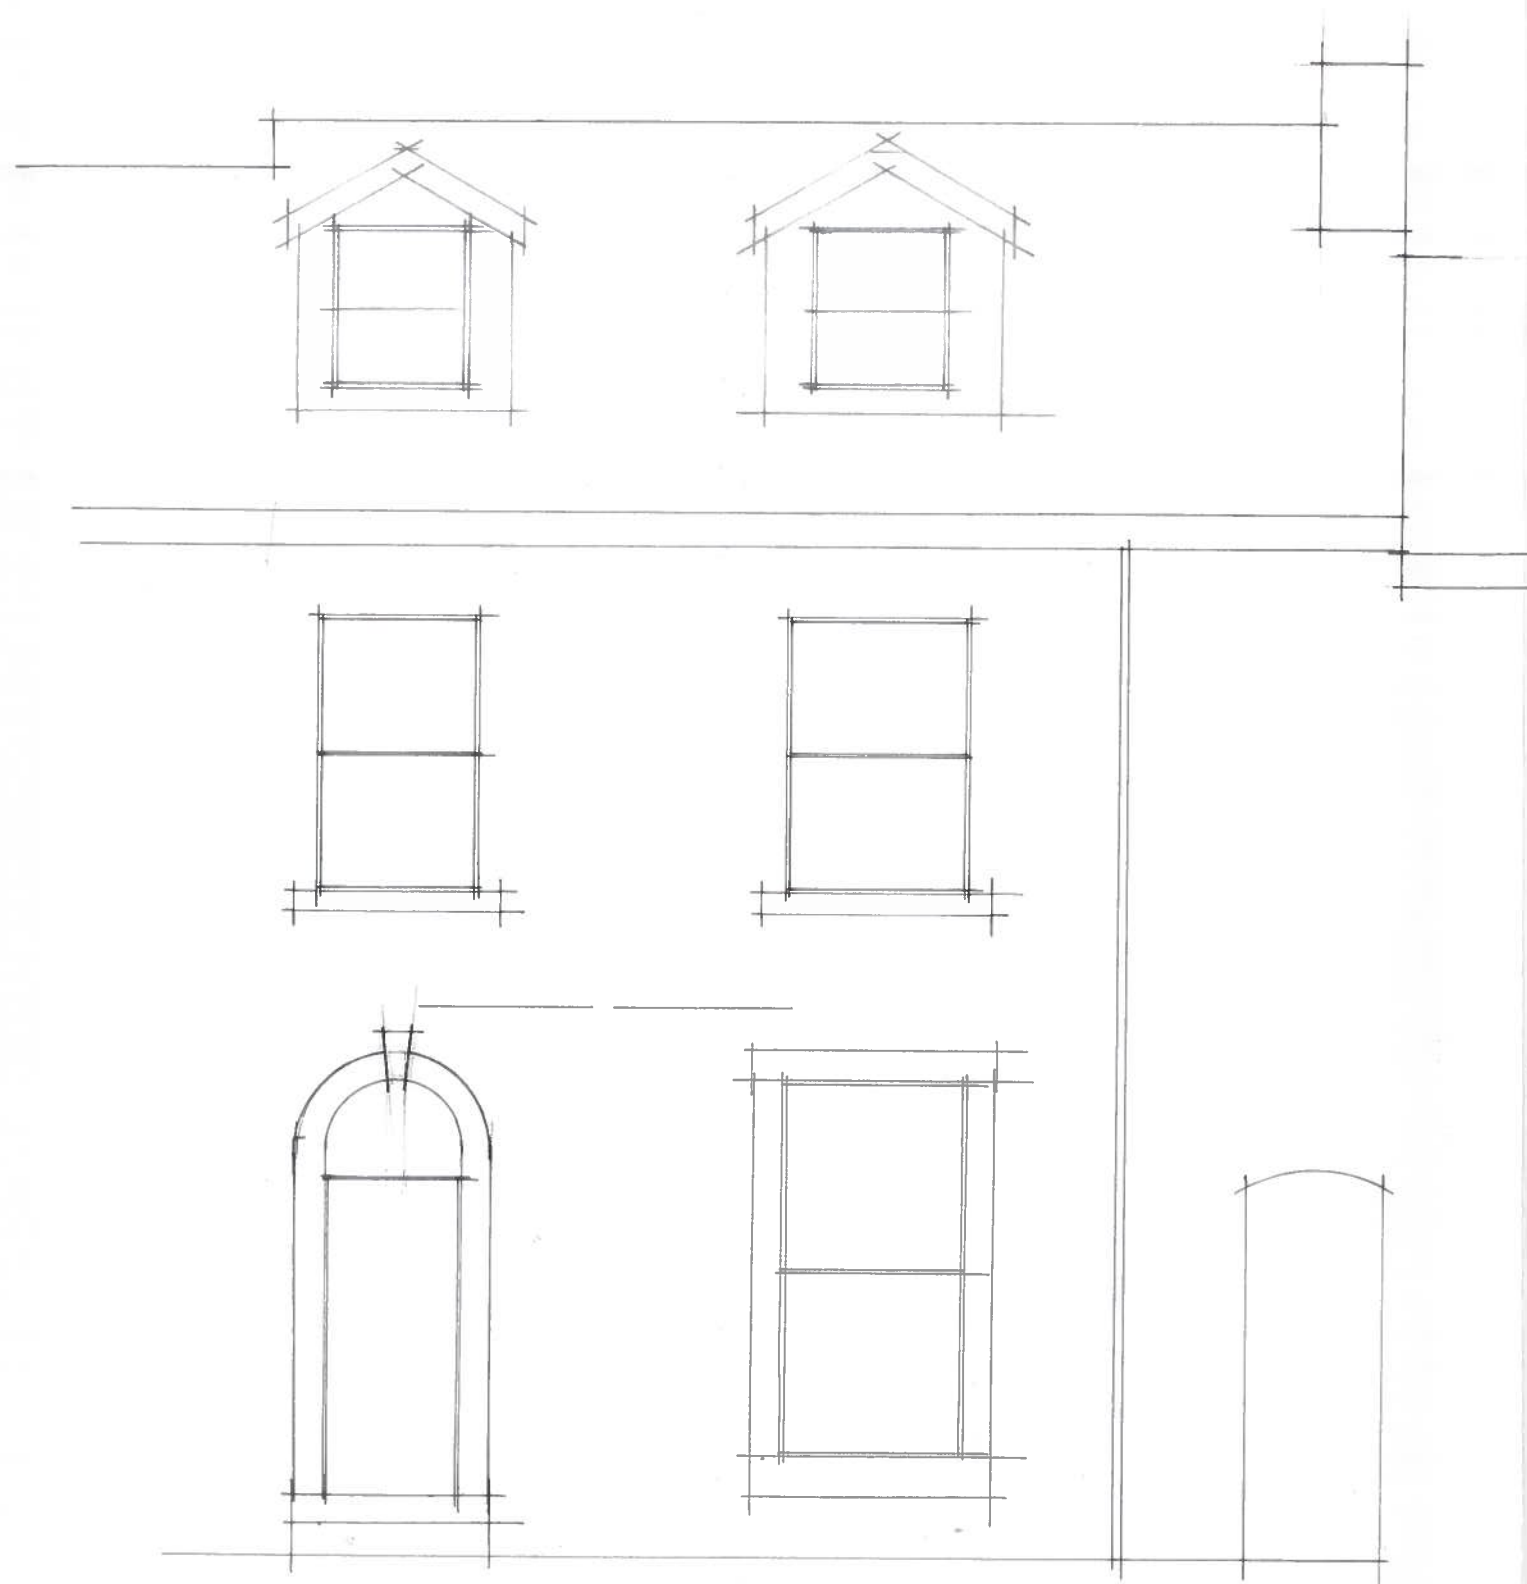

PROPOSED FRONT ELEVATION

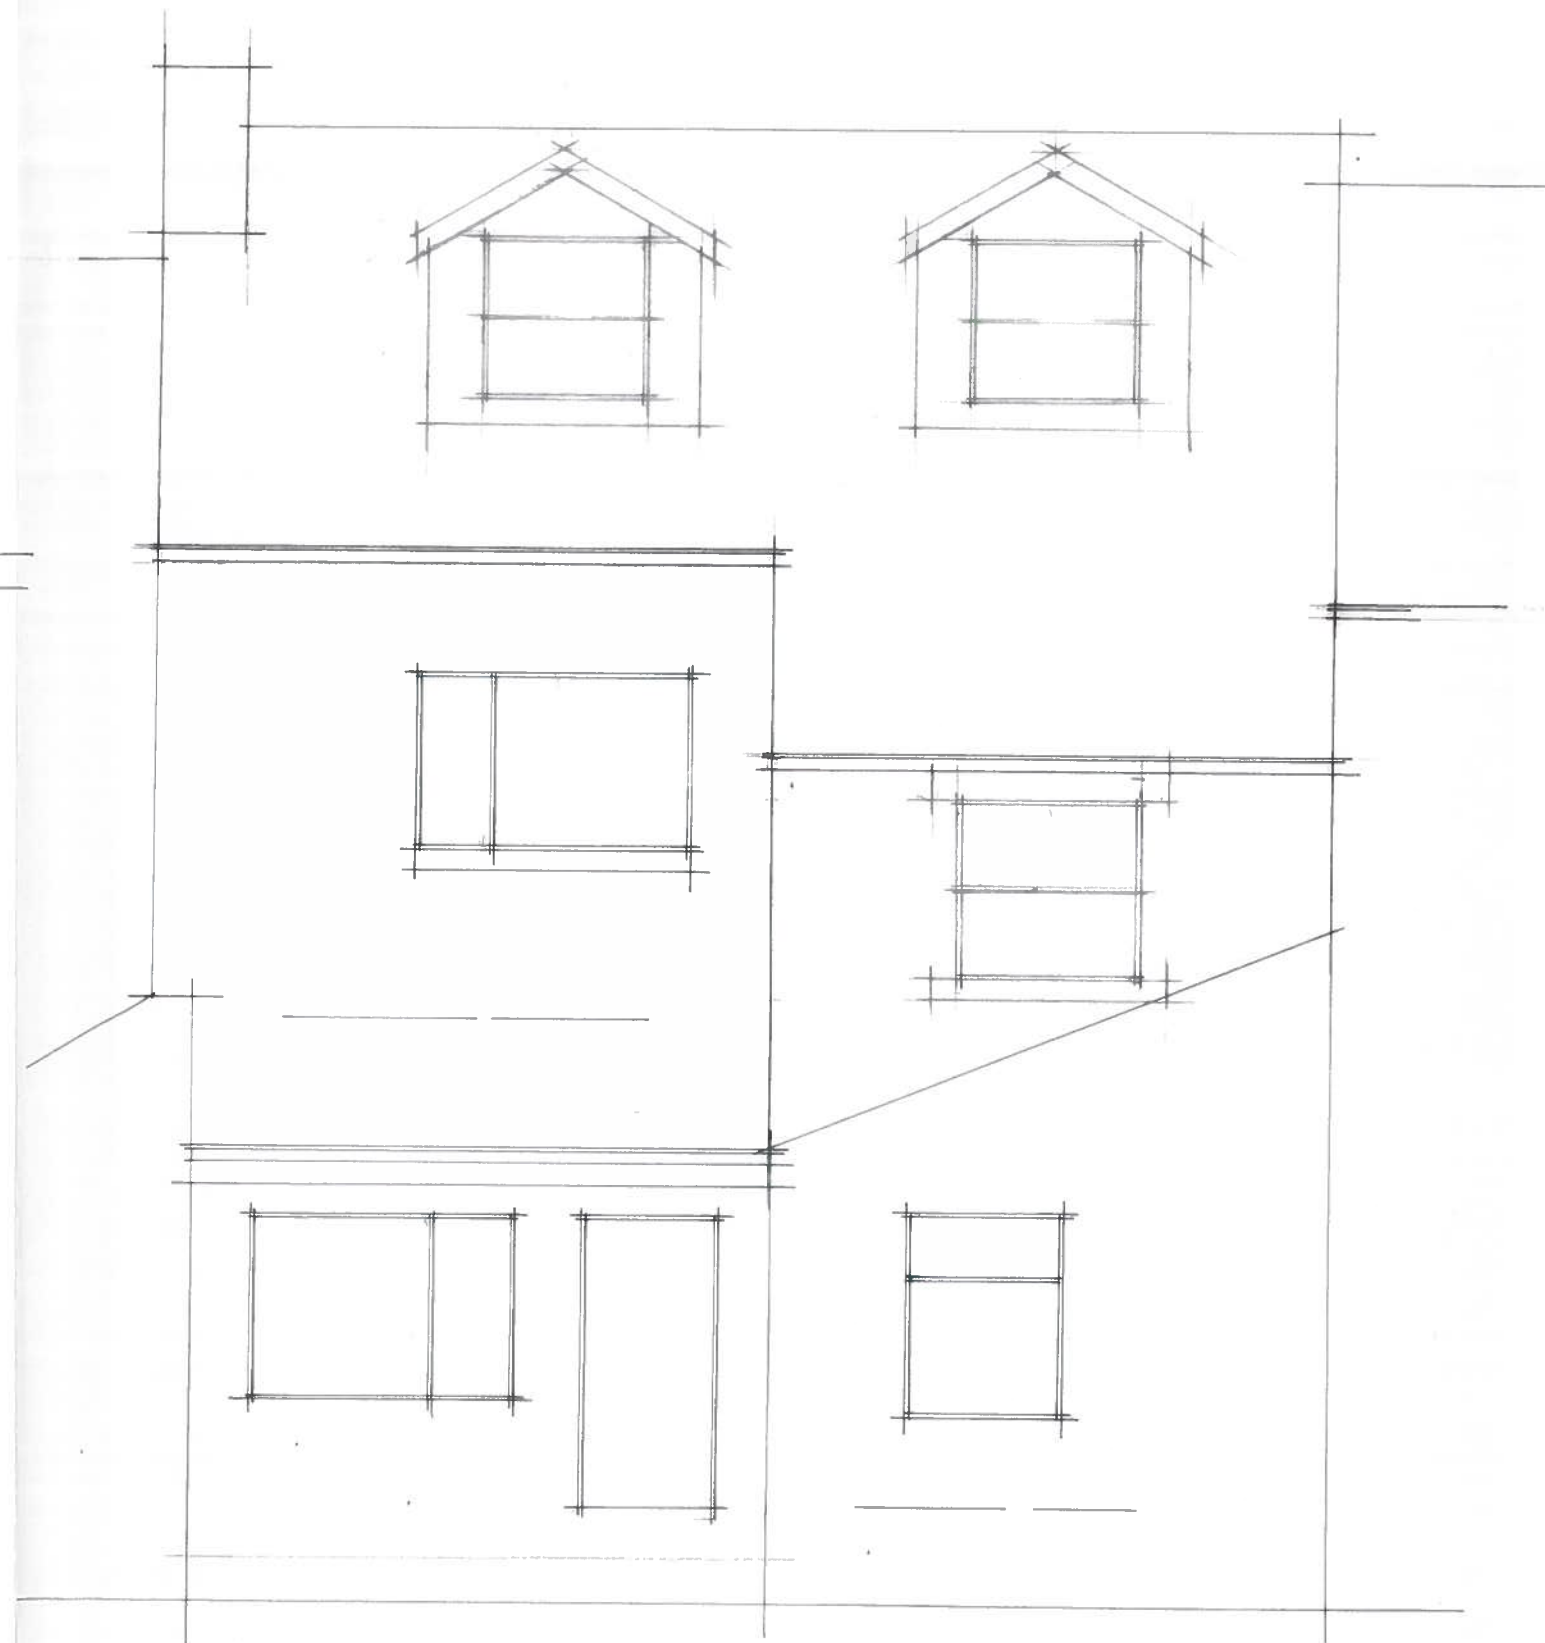

PROPOSED REAR ELEVATION

PROPOSED EXTENSIONS
169, HALIFAX OLD RD, BIRKBY, HUDDERSFIELD
DRG.NO.2009.7 SCALE 1: 50