




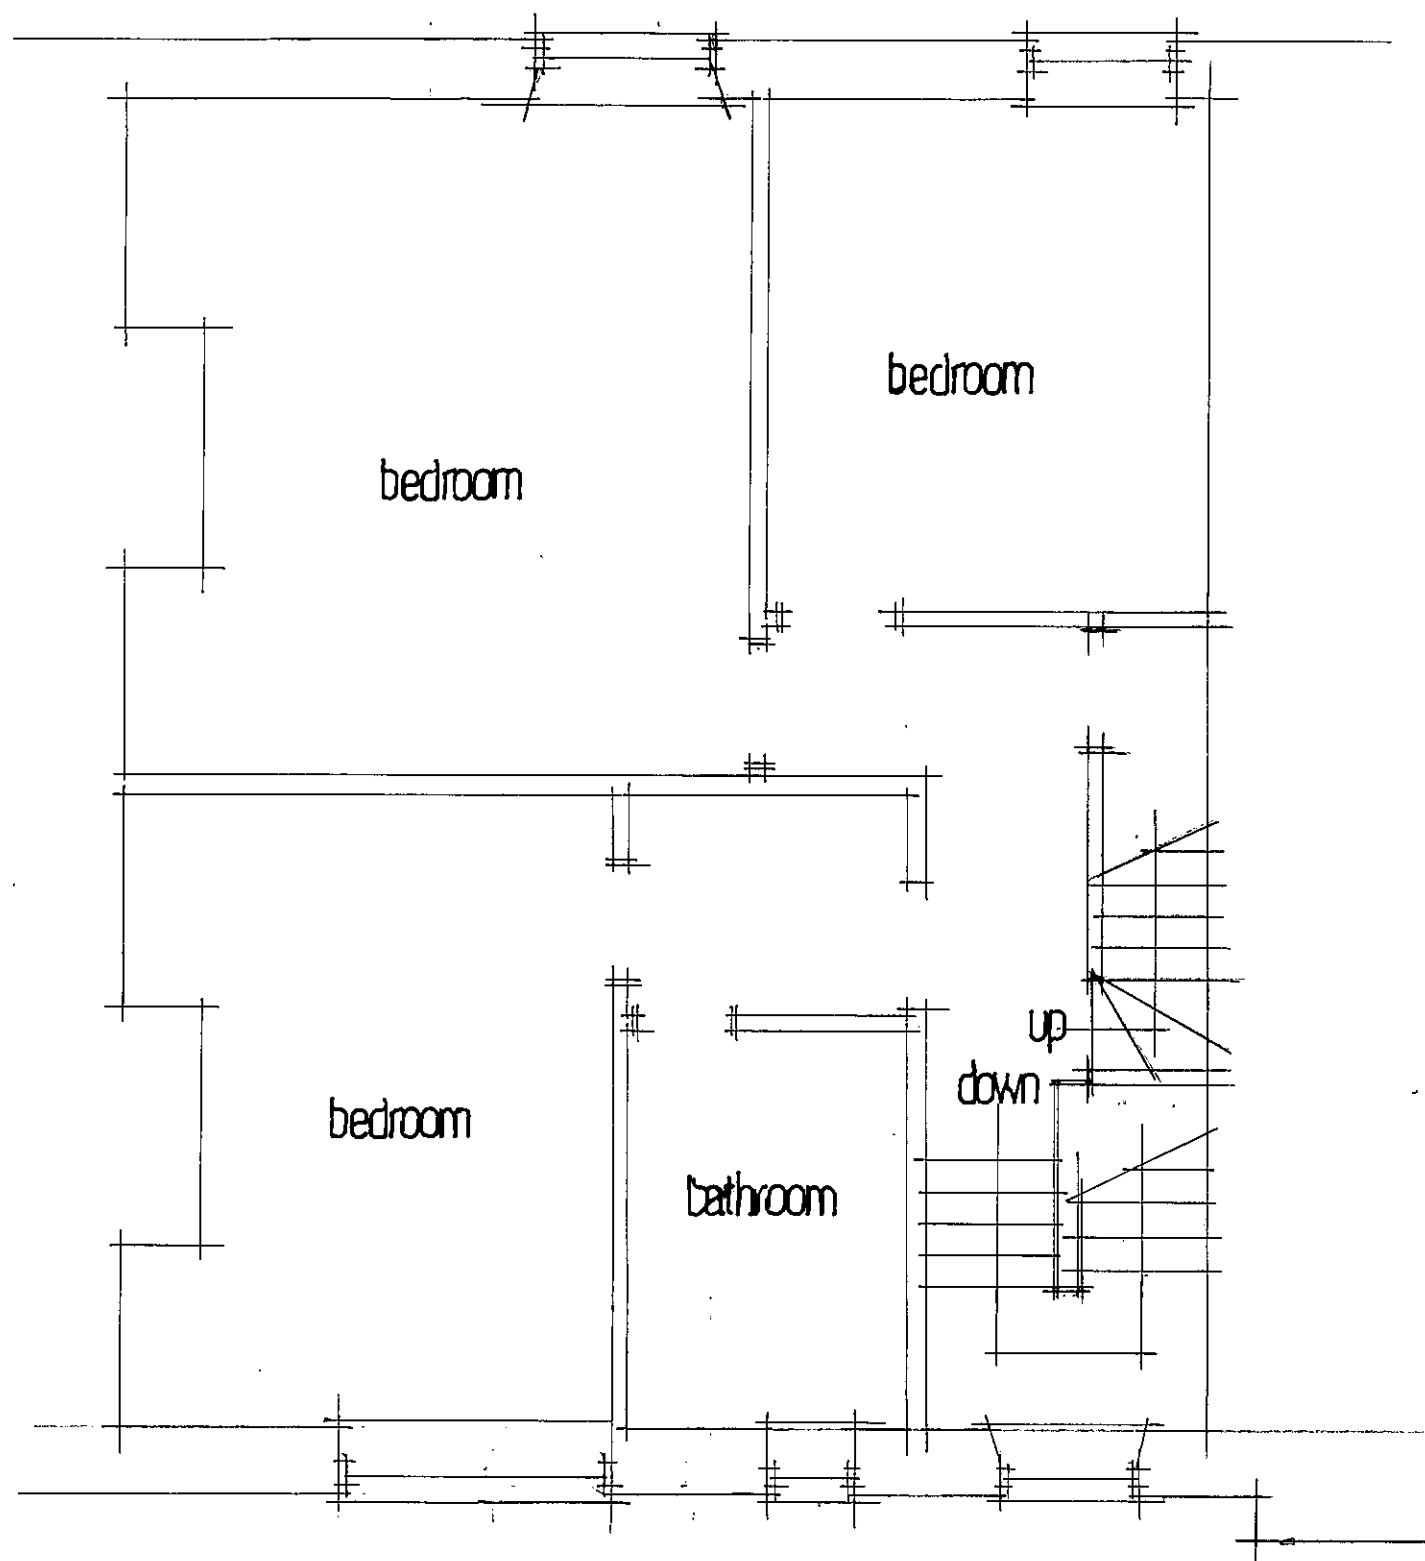



EXISTING FIRST FLOOR

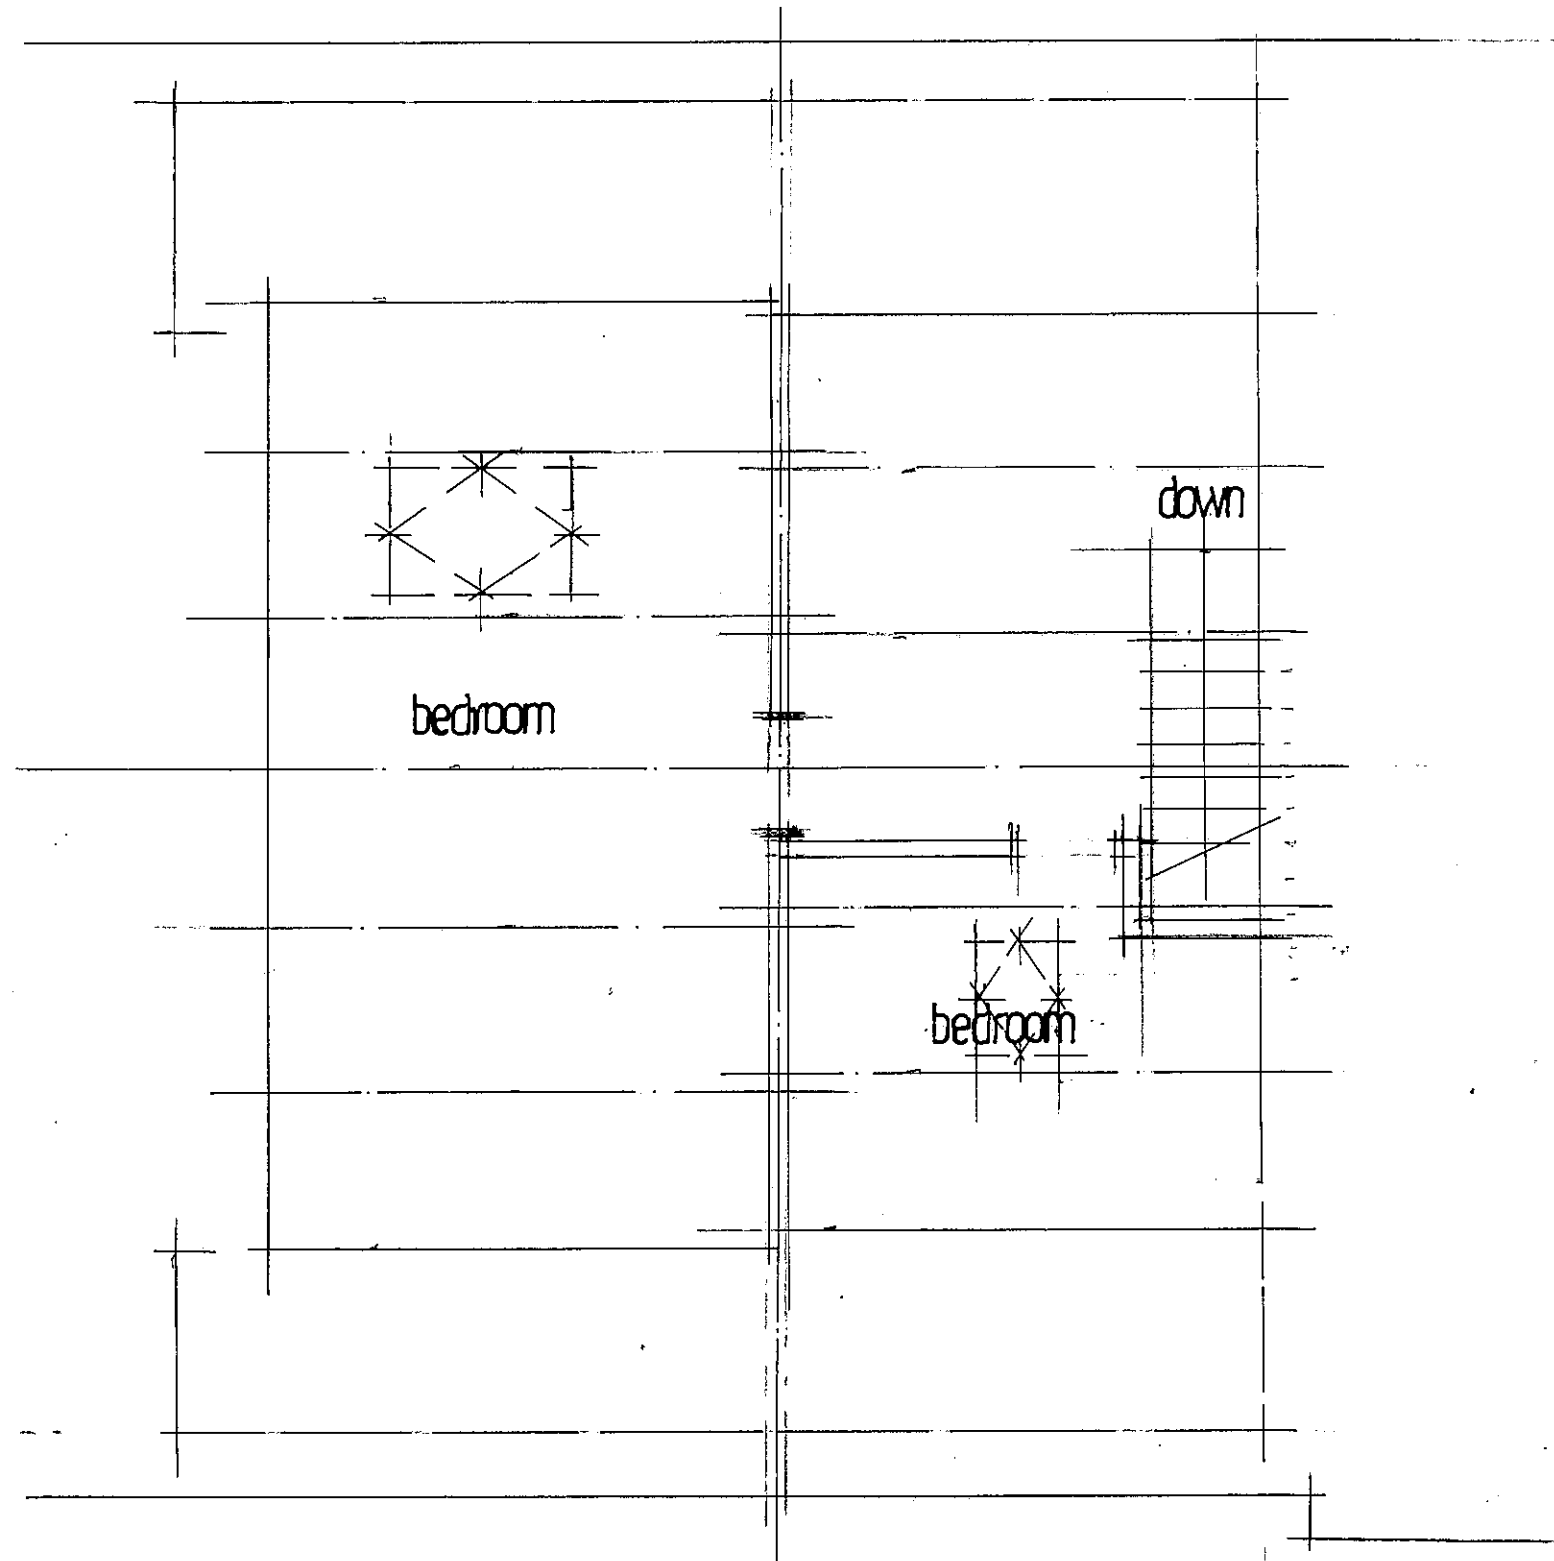

EXISTING SECOND FLOOR

PROPOSED EXTENSIONS
 169, HALIFAX OLD RD, BIRKBY, HUDDERSFIELD
 DRG.NO.2009. 3A SCALE 1: 50

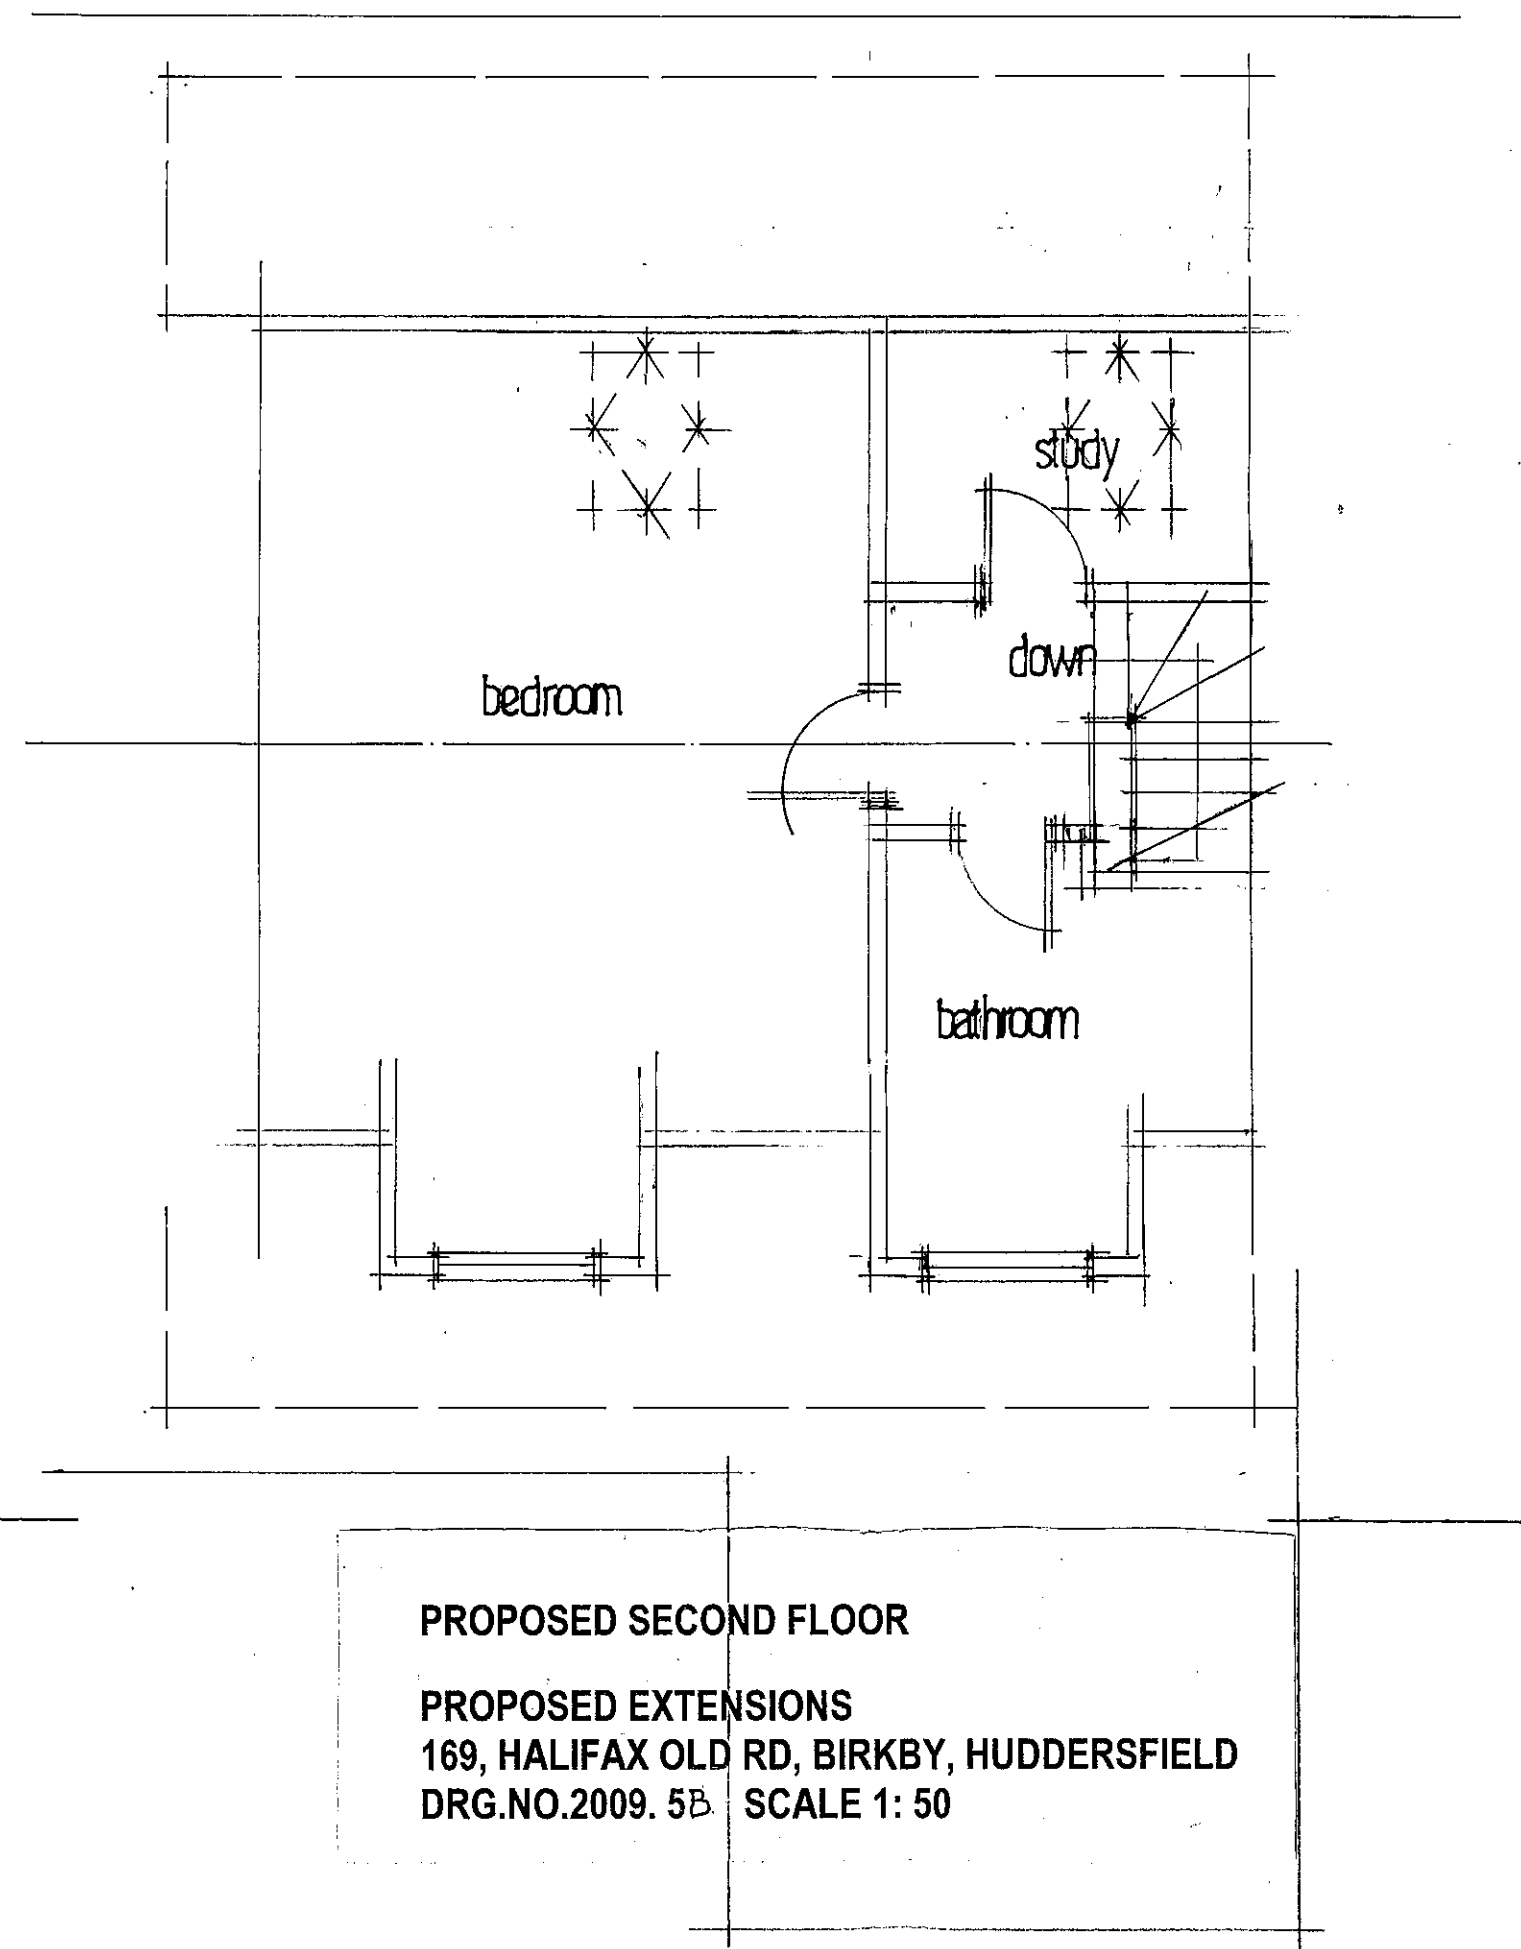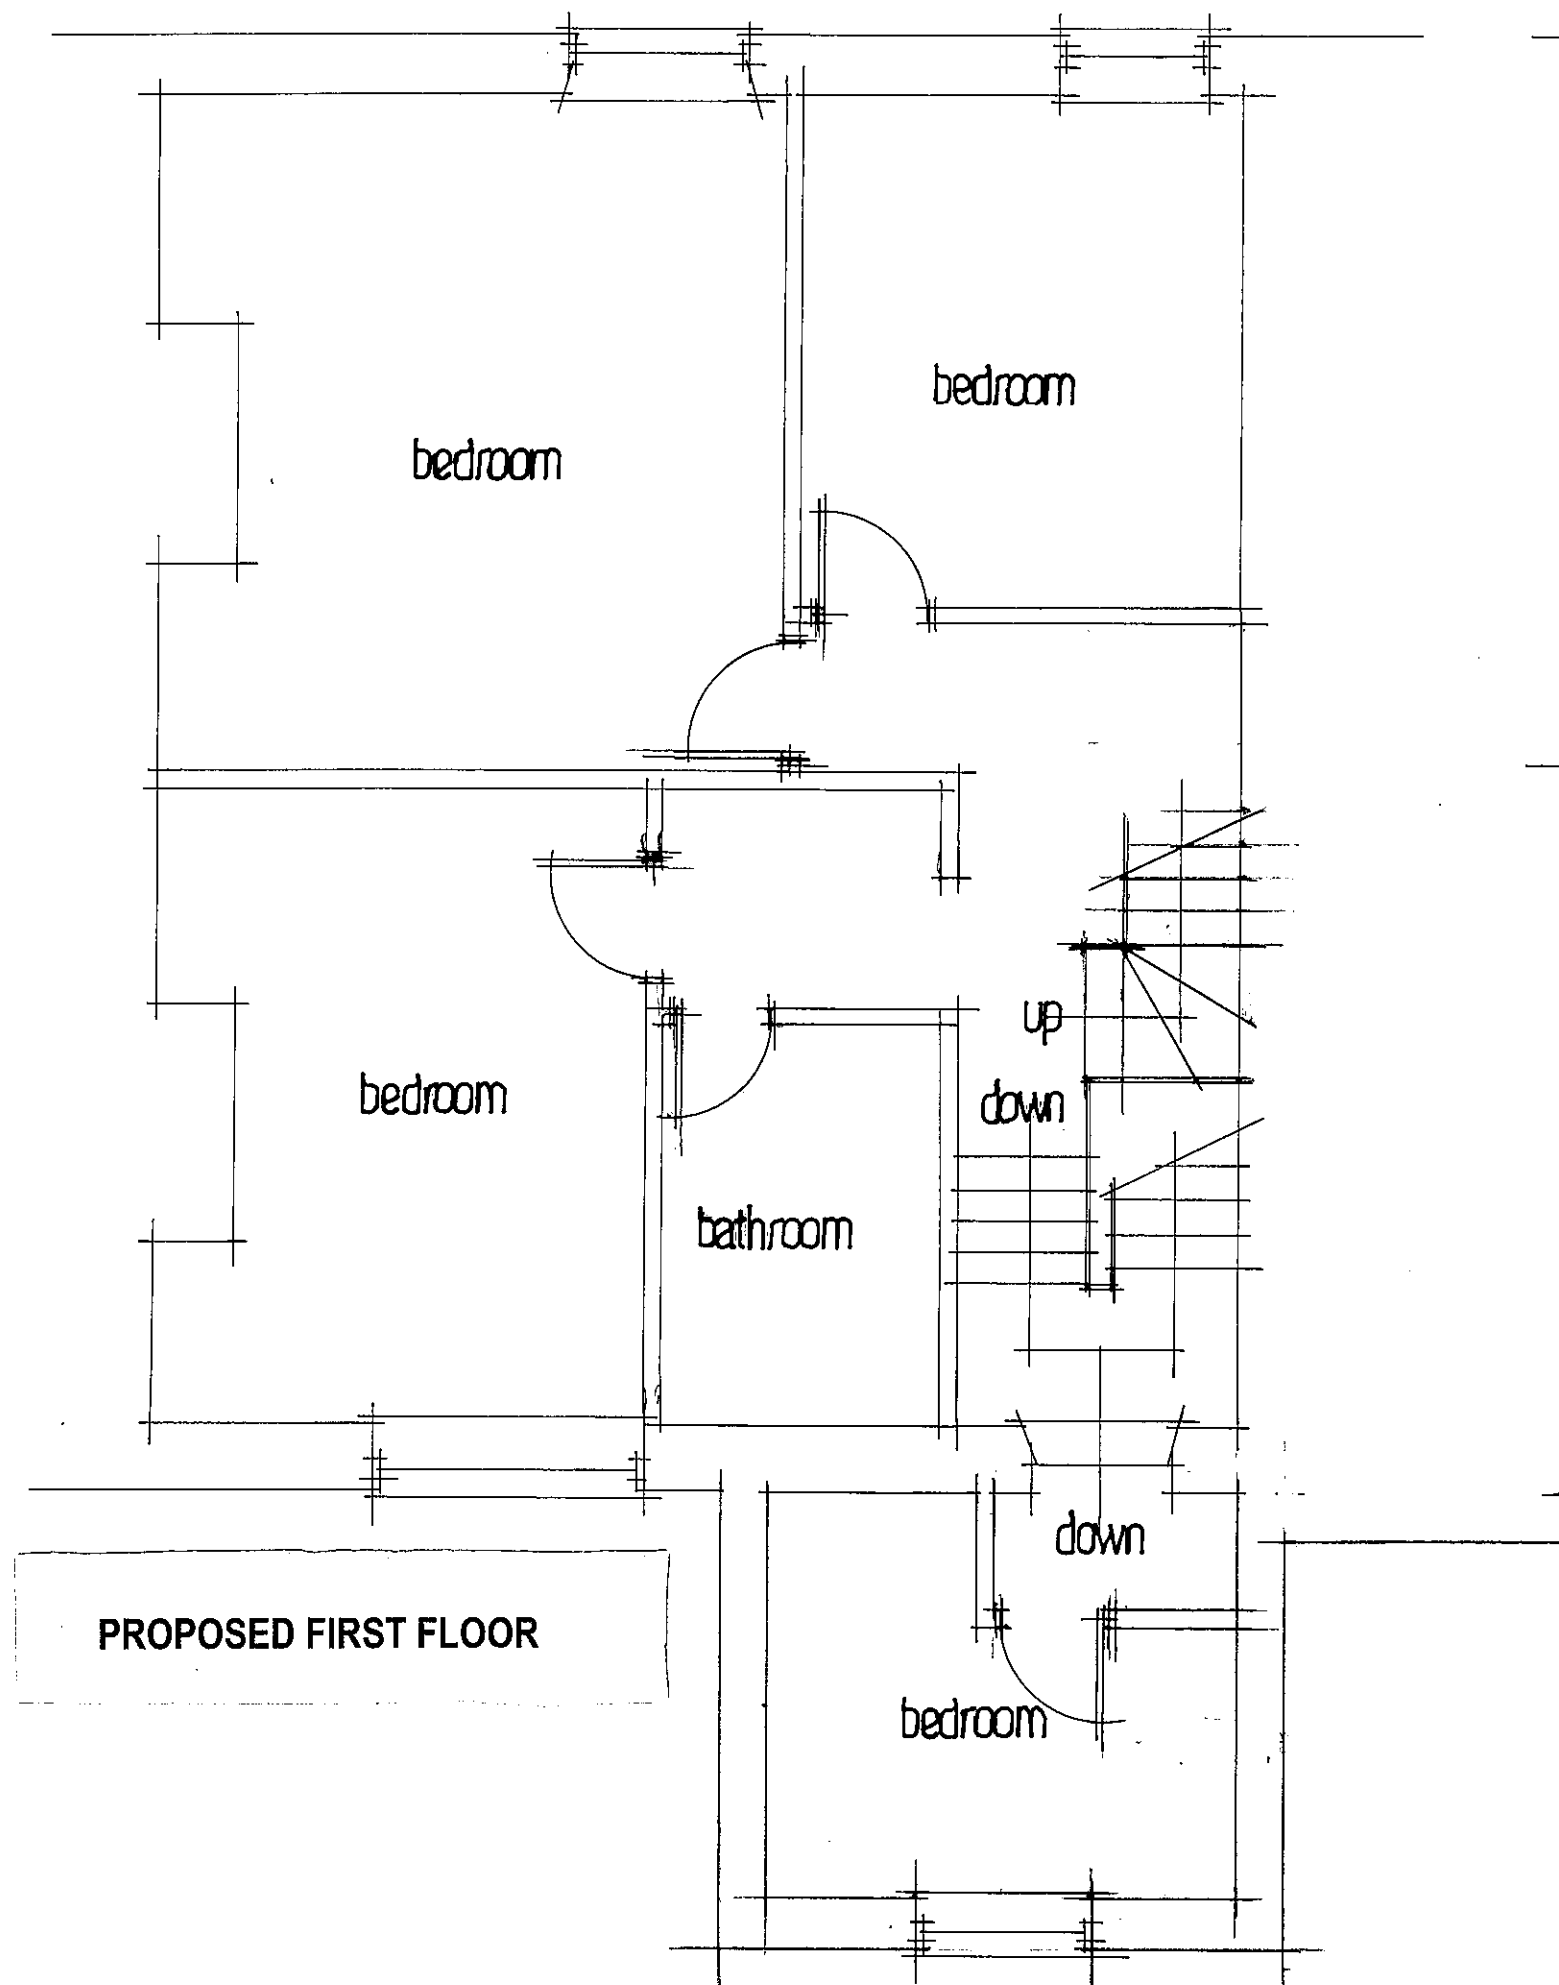

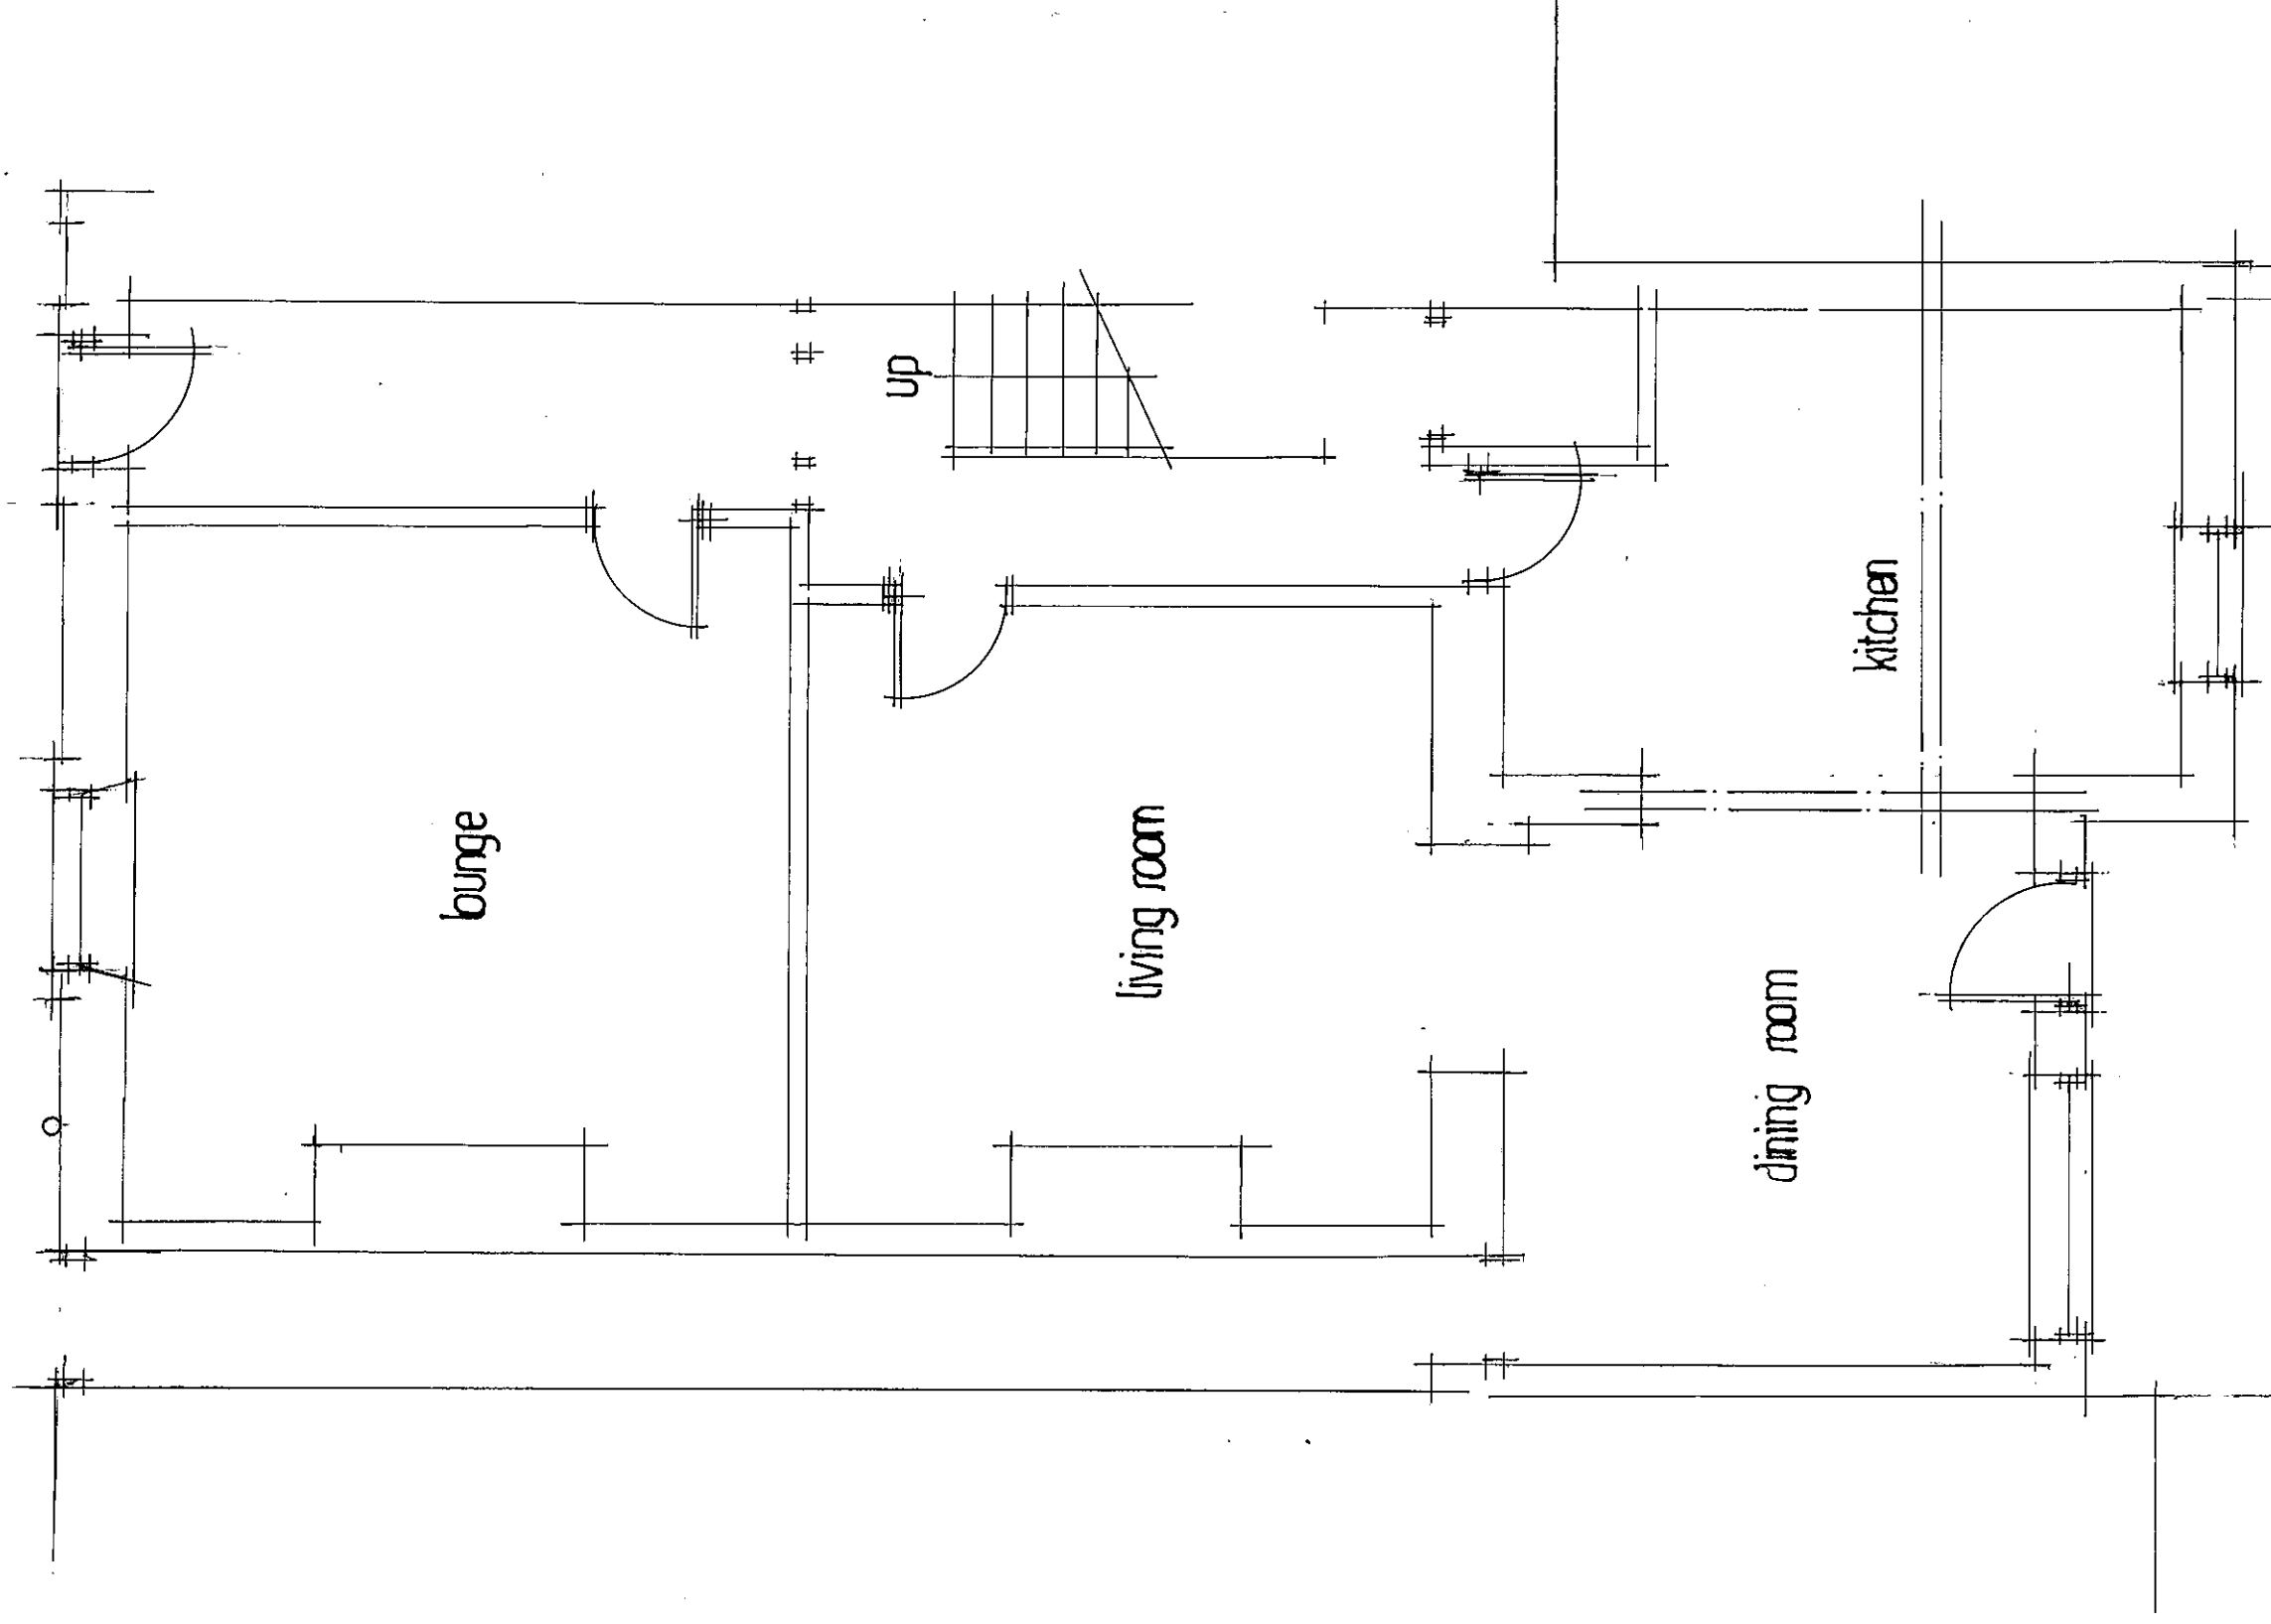

PROPOSED EXTENSIONS
169, HALIFAX OLD RD, BIRKBY, HUDDERSFIELD
PROPOSED GROUND FLOOR PLAN
DRG.NO.2009. 4^A SCALE 1:50