






VISUAL SCALE 1:100

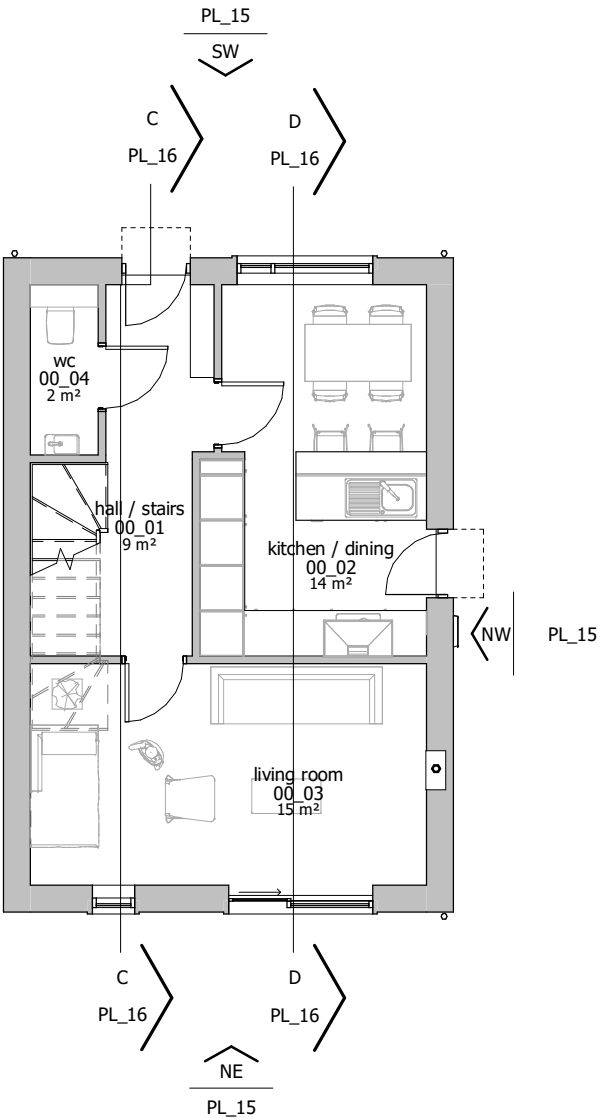

ground floor plan
1 : 100

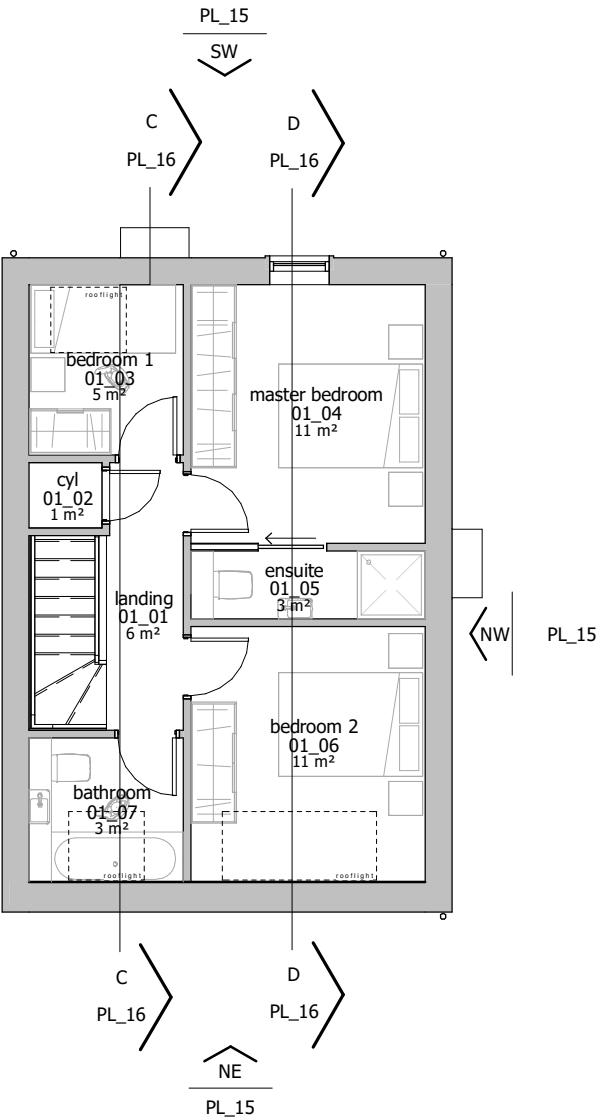

first floor plan
1 : 100

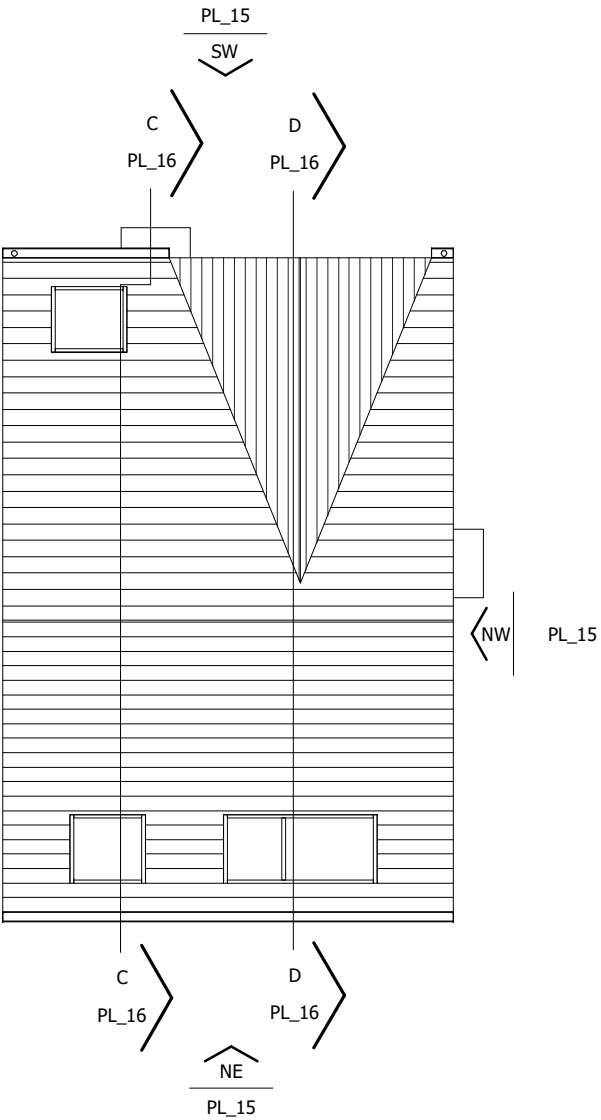

roof plan
1 : 100

Area Schedule (m2)		(ft2)
Level	Area	Area

L01	41 m²	446 ft²
L00	42 m²	448 ft²
Grand total	83 m²	894 ft²

General notes

- This drawing is the sole copyright of nj-ARCHITECTS Ltd. Reproduction in any form is forbidden unless permission is obtained in writing.
- Do not scale from this drawing, use figured dimensions only.
- All setting out dimensions to be checked on site by contractor before work commences. Any discrepancies on site should be brought to the attention of nj-ARCHITECTS Ltd.
- Work and materials must comply with the current building regulations and codes of practice.
- All materials are to be installed in strict accordance with the recommendations of the manufacturers and comply with current british standards.
- Read in conjunction with all other consultants/specialists information.

Rev:	Date:	Drawn:	Checked:	Description:
Suitability:	PL planning submission			

New Dwellings - Land at St Lukes

House type B floor plans

Location:
Bierely Marsh
East Bierley
BD4 6PL

Client:
Owens Developments Ltd

UPRN	Originator	Zone	Level	Type	Role	Series/Number	Revision:
BIERM-NJA-02-XX-DR-A-PL_14							
Date:	Drawn:	Checked:	Scale:	@A3	Int Job No:		
03/21/18	NjH	nj	1 : 100		19/157		

nj-ARCHITECTS

10 Castle Yard
Ilkley, LS29 9DT

T: 01943 608311
E: info@nj-architects.co.uk
W: www.nj-architects.co.uk



Note: Do not Scale from this drawing. All dimensions to be checked on site