




PROPOSED FIRST FLOOR PLAN

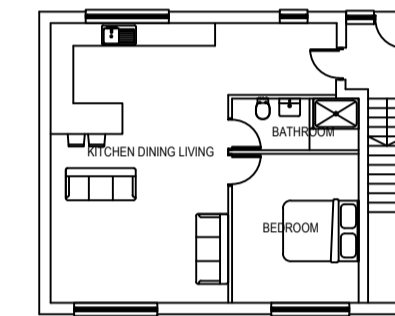


PROPOSED GROUND FLOOR PLAN

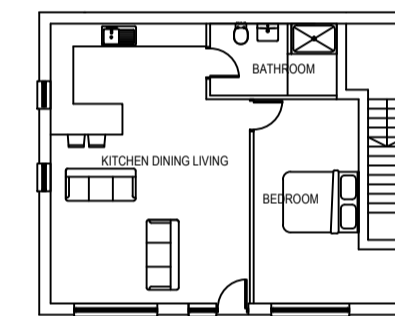

PROPOSED LOWER GROUND FLOOR PLAN

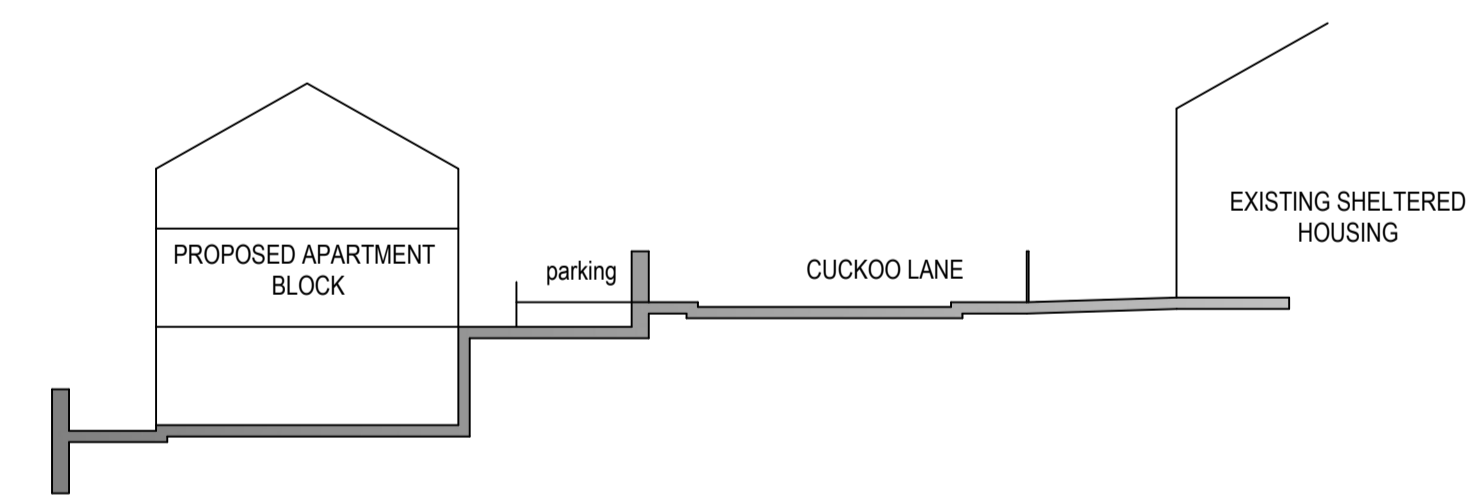

PROPOSED CROSS SECTION



**NORTHERN  
DESIGN  
PARTNERSHIP**  
Chartered Architects

THE CHAPEL  
MILLMOOR ROAD  
MELTHAM  
HUDDERSFIELD HD9 5JU  
TELEPHONE (01484) 854868  
FAX (01484) 854969

CLIENT			
MRS K DYSON			
PROJECT			
PROPOSED APRTMENTS CUCKOO LANE HONLEY			
DRAWING TITLE			
PROPOSD SITE PLAN, FLOOR PLANS AND SECTION			
Rev.	Notes	Date	Drawn
A	Planning Revised to 3Flats	06.20	A.D.
SCALE	1:200@A1	03.20	A.D.
PROJECT No.	DRAWING No.	Rev.	
2020	02	A	