


PROPOSED ELEVATION ---A
SCALE 1:100

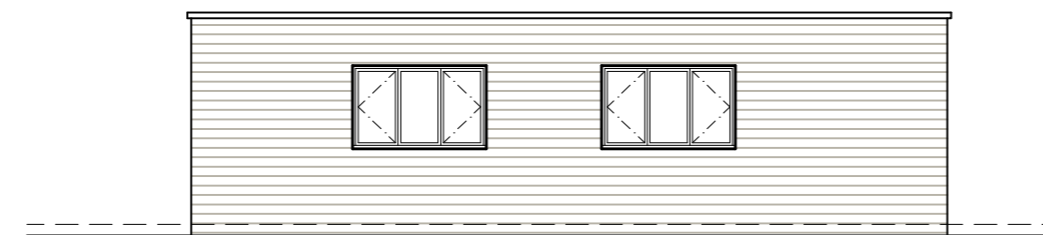


PROPOSED ELEVATION ---D
SCALE 1:100



PROPOSED ELEVATION --- B
SCALE 1:100



PROPOSED ELEVATION --- C
SCALE 1:100

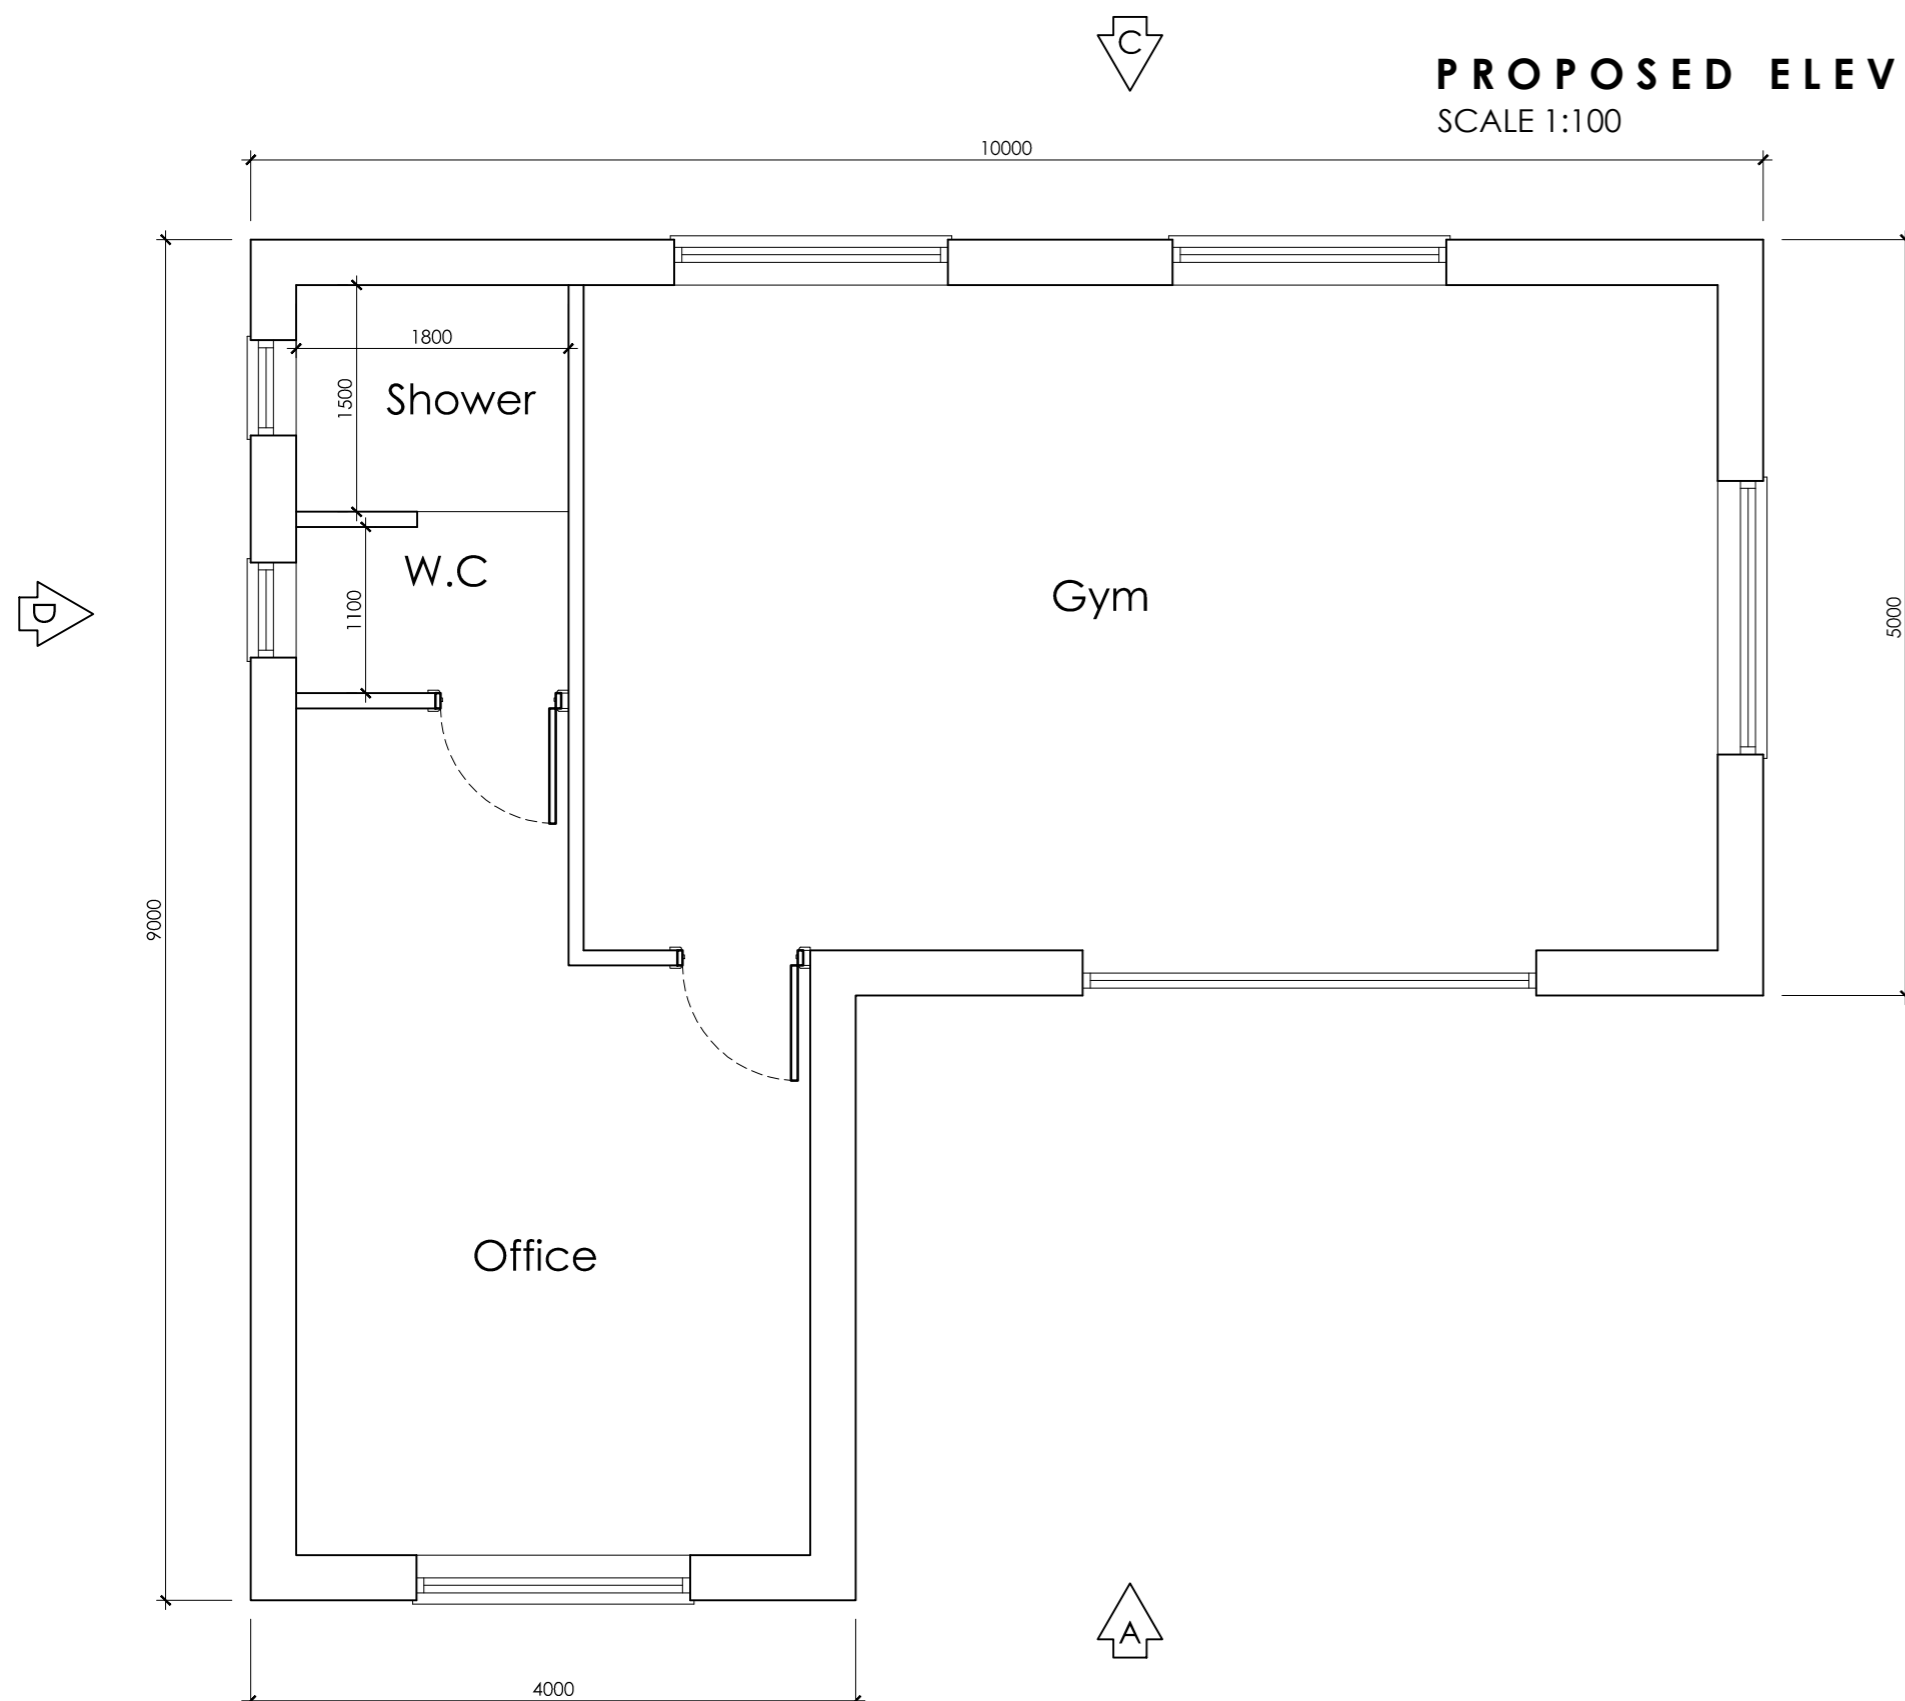

PROPOSED FLOOR PLAN
SCALE 1:50



BLOCK PLAN
SCALE 1:500

		OFFICE ONE 34 VICTORIA ROAD BARNSELY, S70 2BU		Phone: 01226 208482 Email: info@whiteaguspnership.co.uk Web: www.whiteaguspnership.co.uk	
ARCHITECTURAL SERVICES				Project: PROPOSED GYM 28 CUMBERLAND AVENUE HUDDERSFIELD	
Client: MR I REID				Date: APRIL 2020 Scale: 1:50 @ A2	
Drawing Title: PLANS & ELEVATIONS				Ref: 19-048 Dwg. No. 03 Rev. C	
Date	Suffix	Description	Date	Suffix	Description
20/04/2020	A	REVISED TO CLIENTS REQUIREMENTS			
21/04/2020	B	REVISED TO CLIENTS REQUIREMENTS			
01/06/2020	C	LAYOUT OF OUTBUILDING REVISED			