


Existing concrete
roof tiles to be
changes to blue
artificial slate

Existing bradstone to
be rendered white

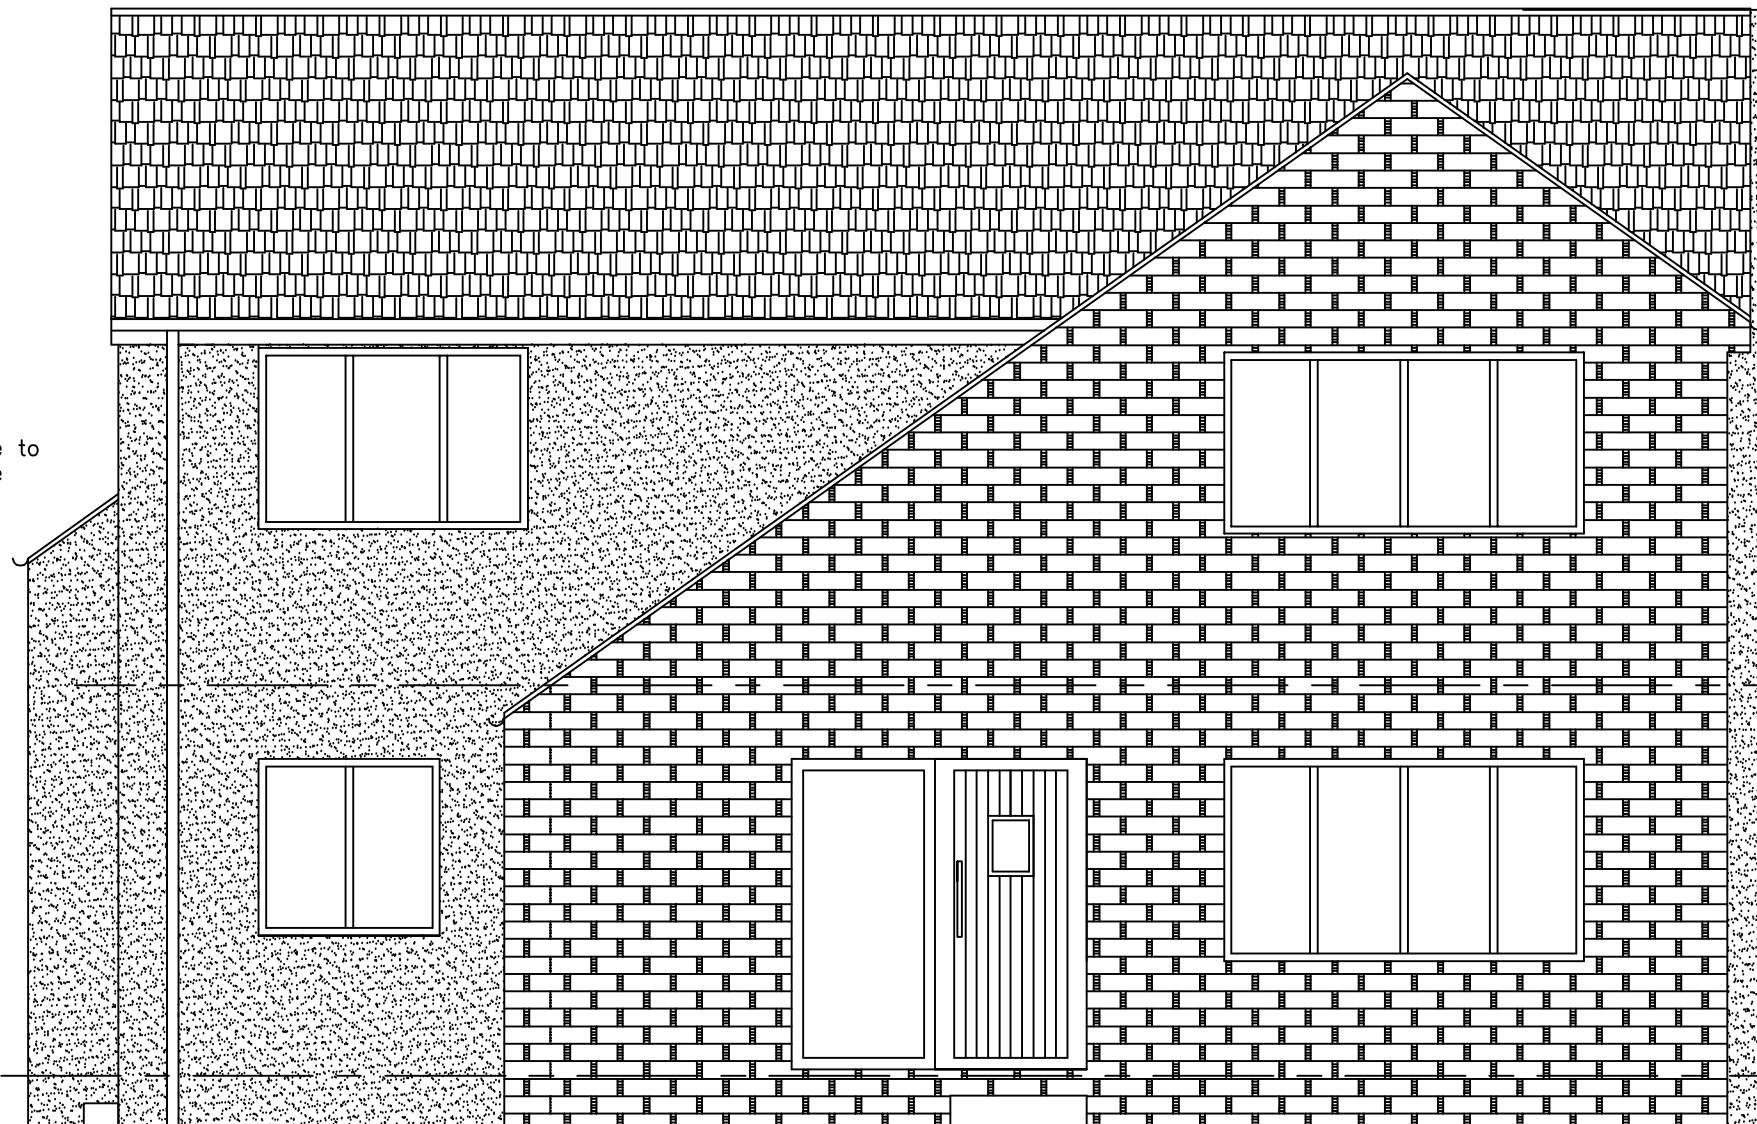

Existing window
frames to
be changed
to grey

Existing front elevation
to have new stone
front

New door with side
panel window

Proposed Front Elevation 1:50

MIRFIELD DESIGNS
Planning & Building Control Services

Tel: 07877959728
Email: mirfielddesigns@gmail.com

Client		MR & MRS HELLIWELL			
Job		245 ROBERTTOWN LANE ROBERTTOWN			
Title		PROPOSED FRONT ELEVATION			
Drawn By	RK	Date	APRIL 2020		
Eng. Check		Scale	1:50		
Tech. Check					
Drawing No.		Rev.			
2019 / 181 / 03		<table border="1"> <tr> <td></td> <td></td> </tr> </table>			