


FLOOR PLAN - DECKING

- (A) PROPOSED DOOR
- (B) PROPOSED DECKING

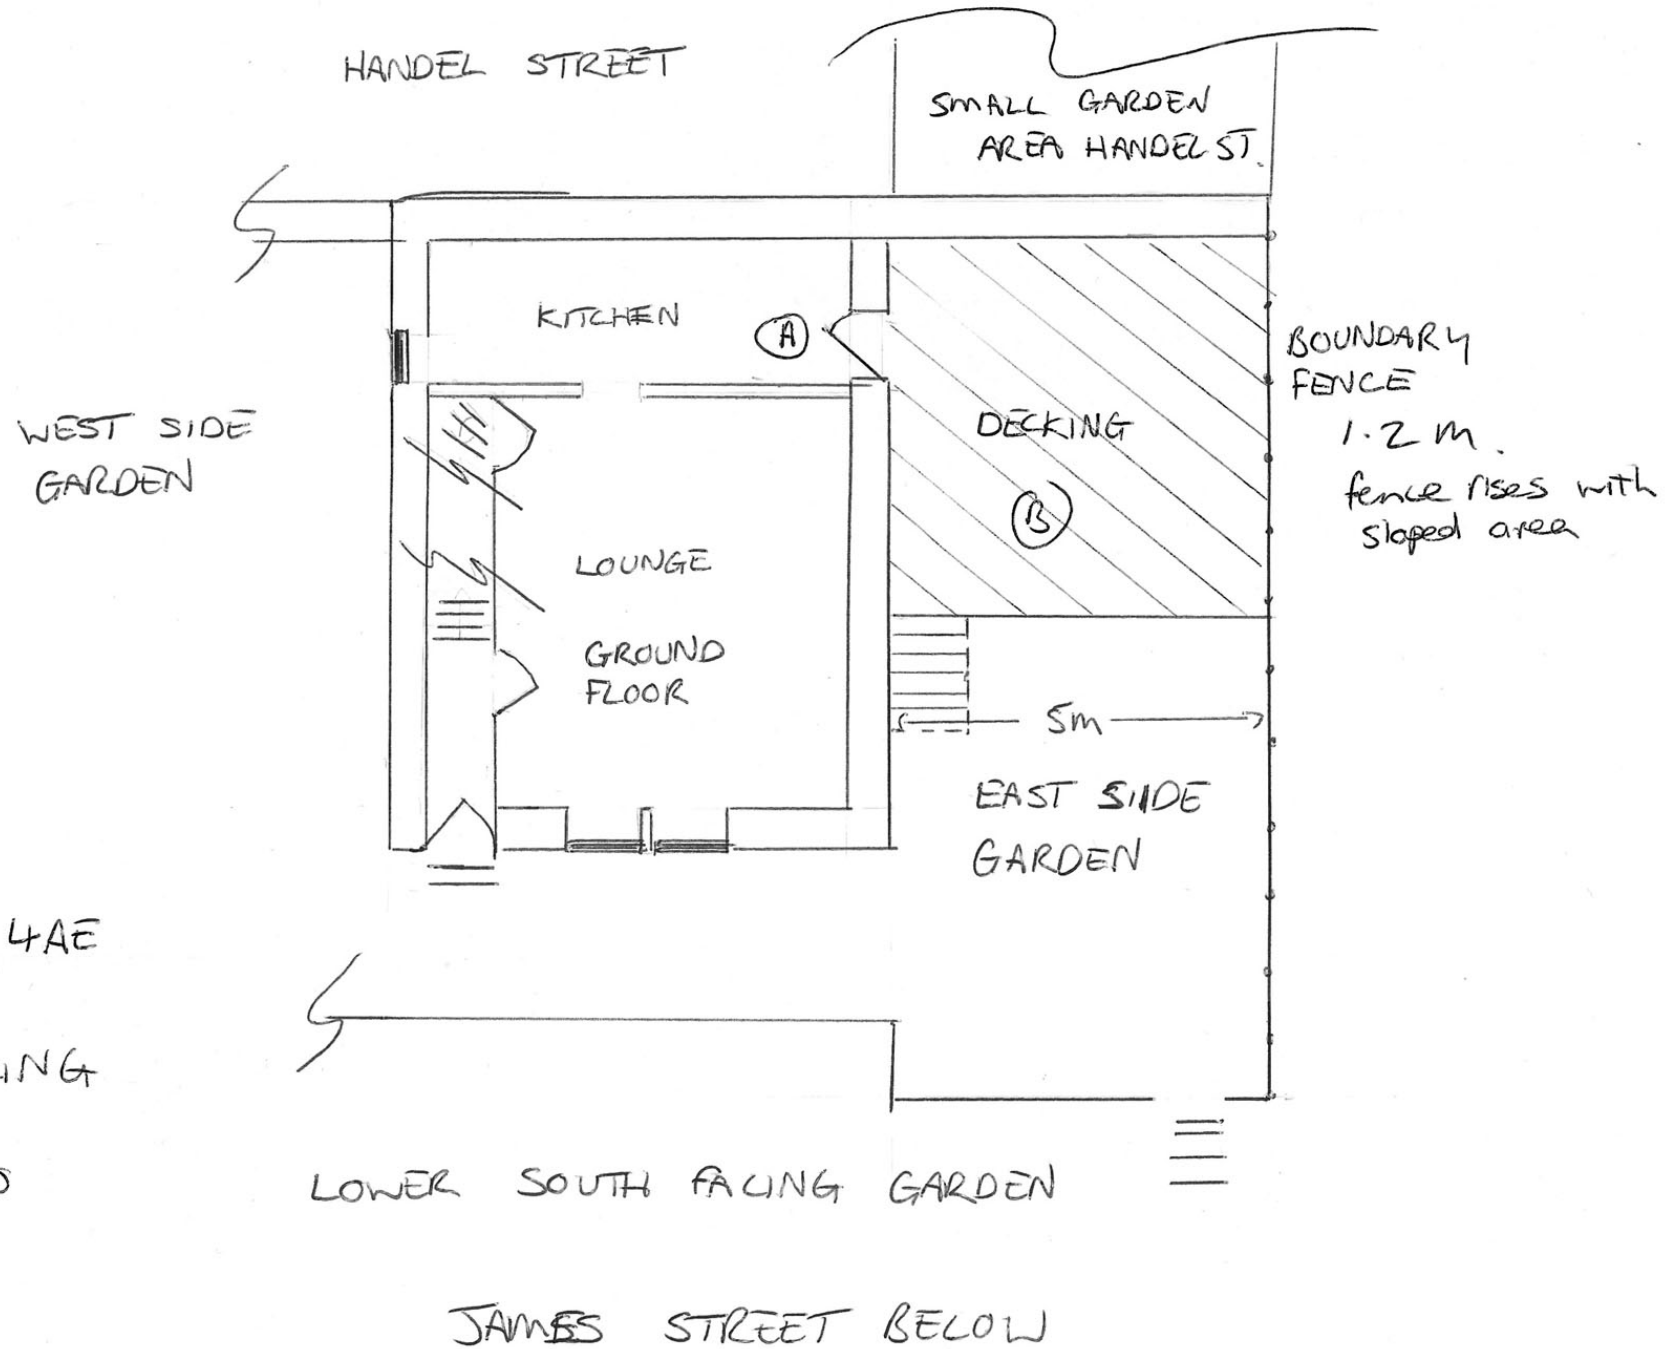

S7 HANDEL ST. HD7 4AE
ref. 2020/01426
FLOOR PLAN - DECKING
SCALE : 1:100
DATE - 23/05/20