




Important notice:
Do not scale off this drawing. checked on site prior to works commencing.
Critical dimensions should be checked on site prior to works commencing. as they become apparent. Failure to do so could render the contractor liable for subsequent consequential losses.

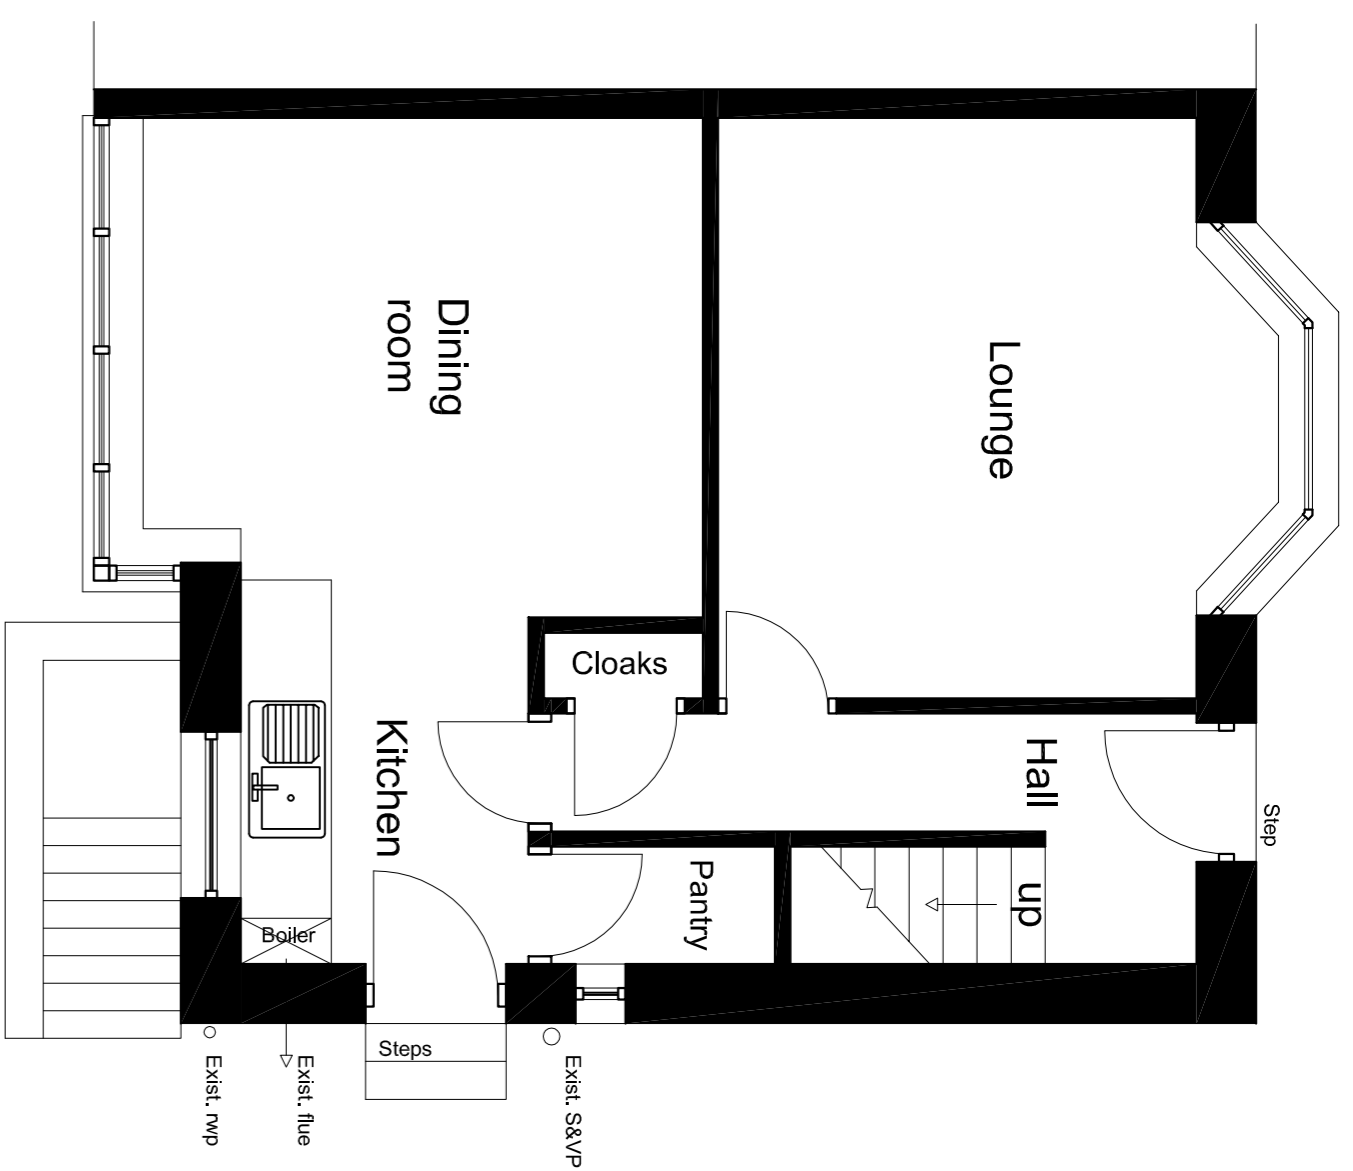


EXISTING GROUND FLOOR PLAN

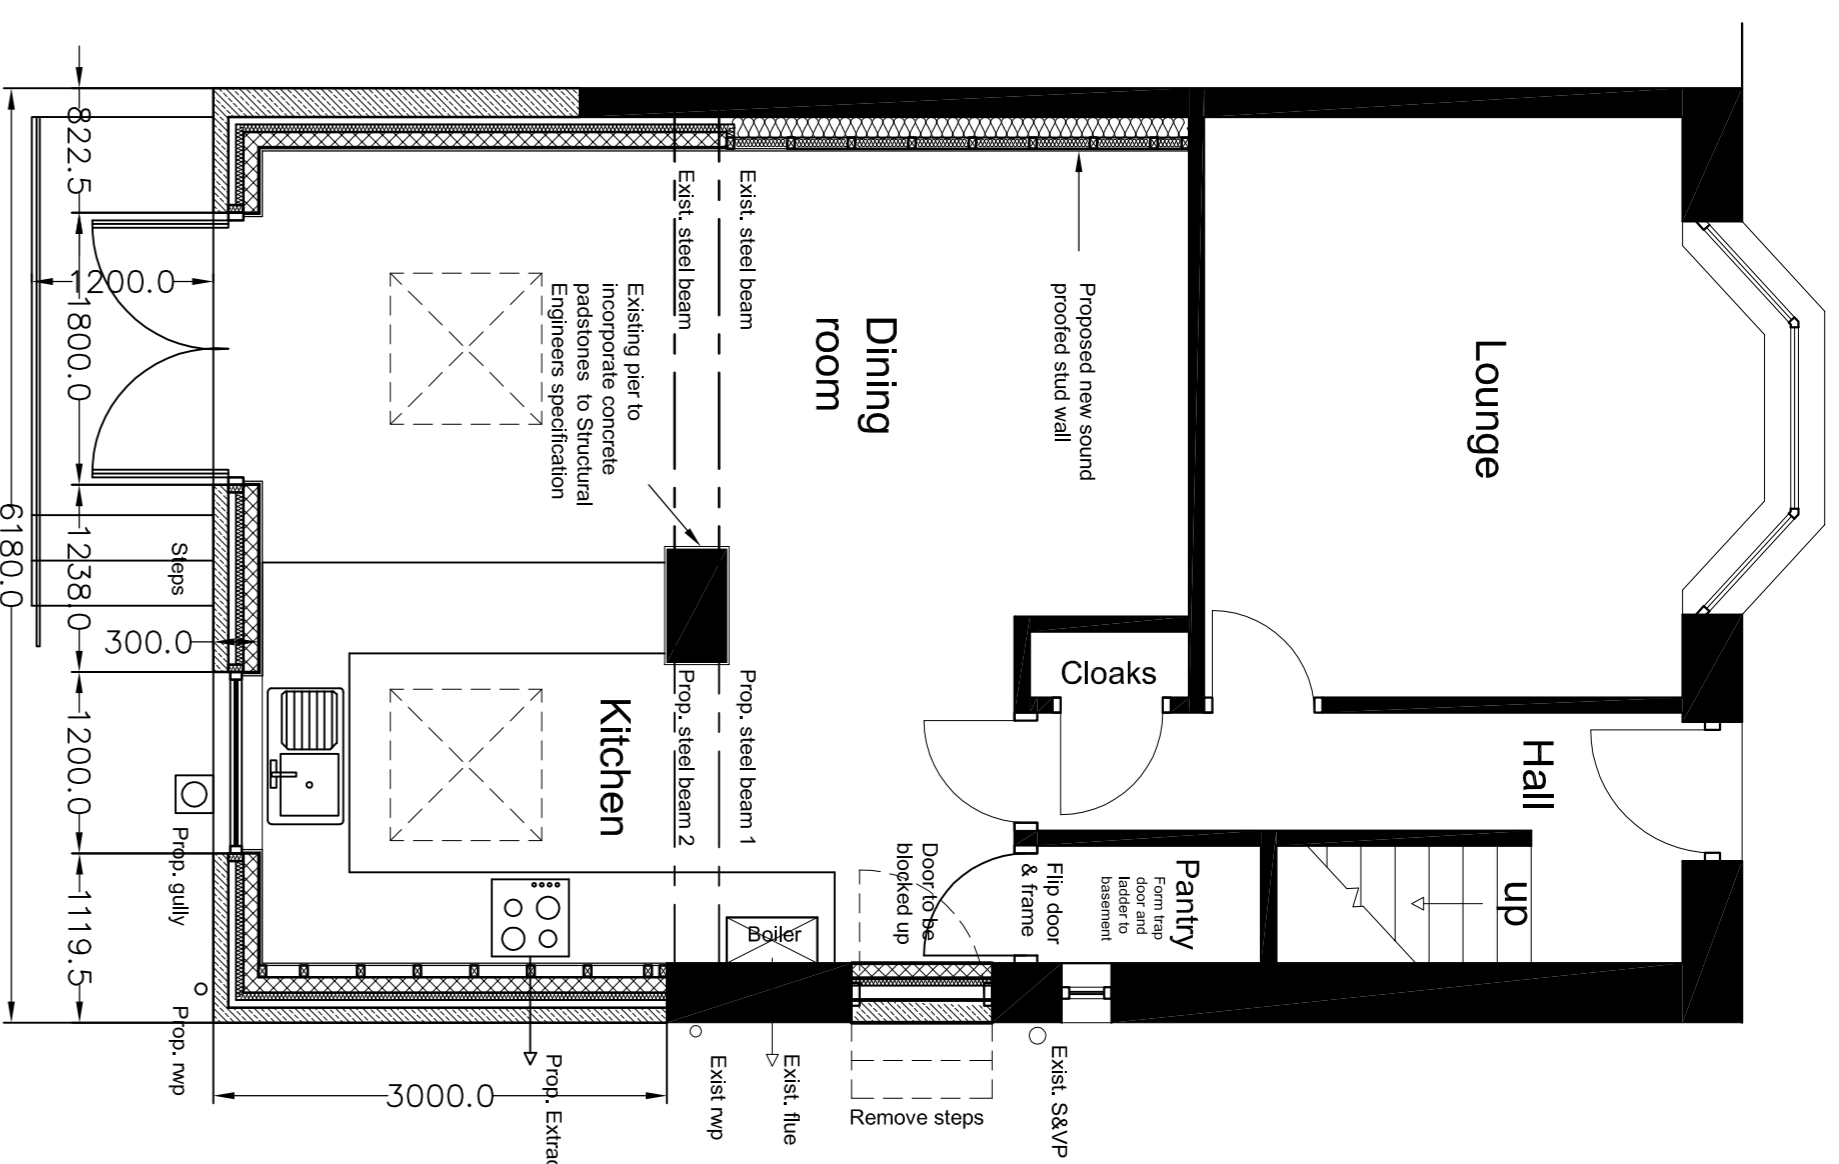

PROPOSED GROUND FLOOR PLAN

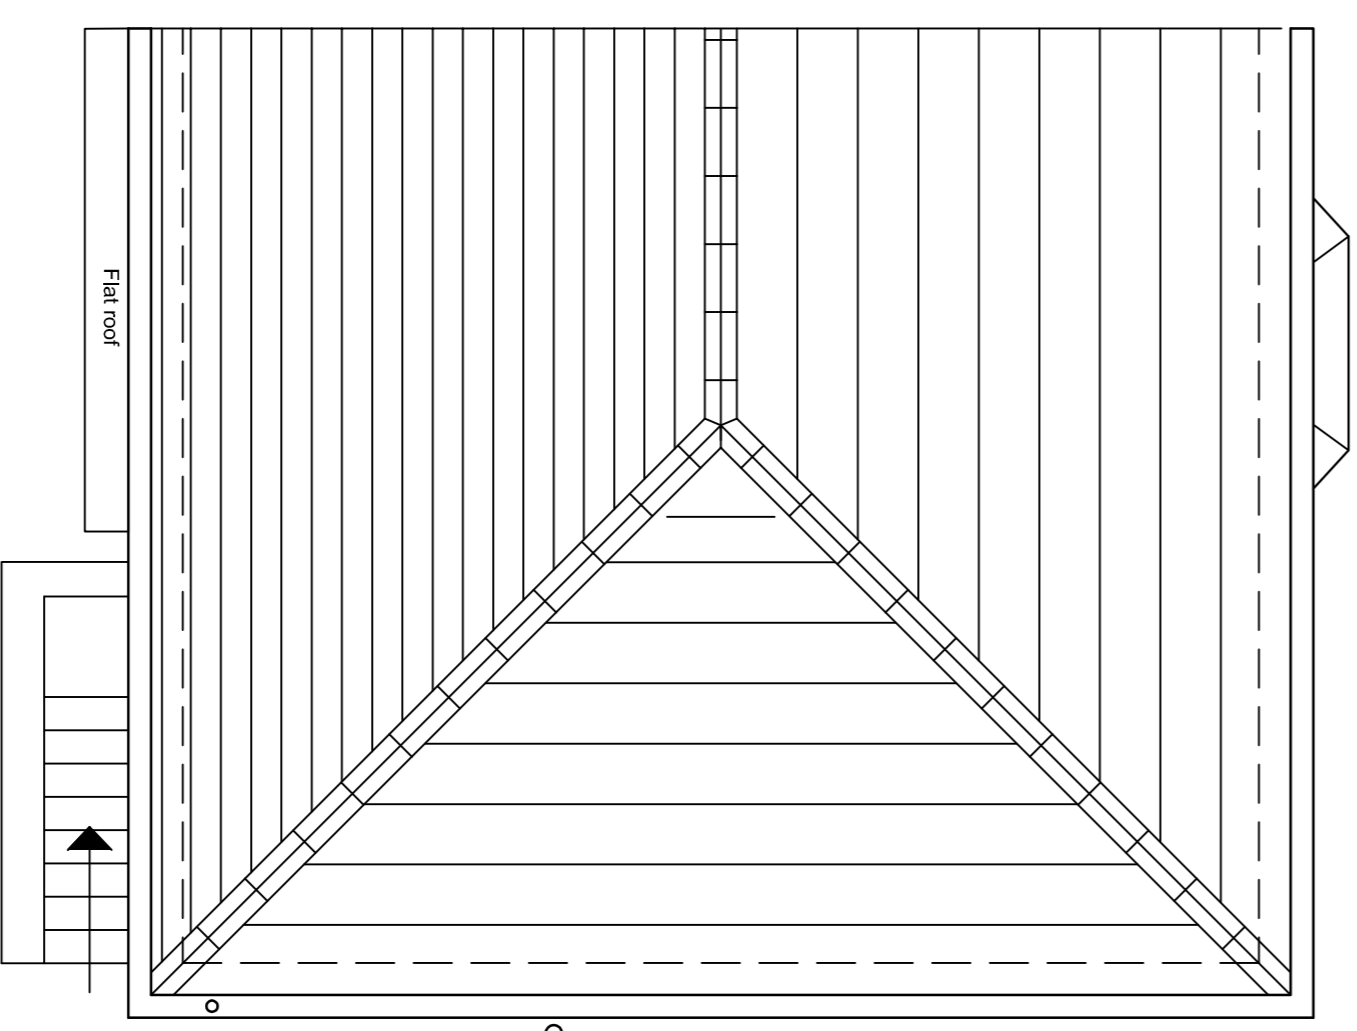

EXISTING ROOF PLAN

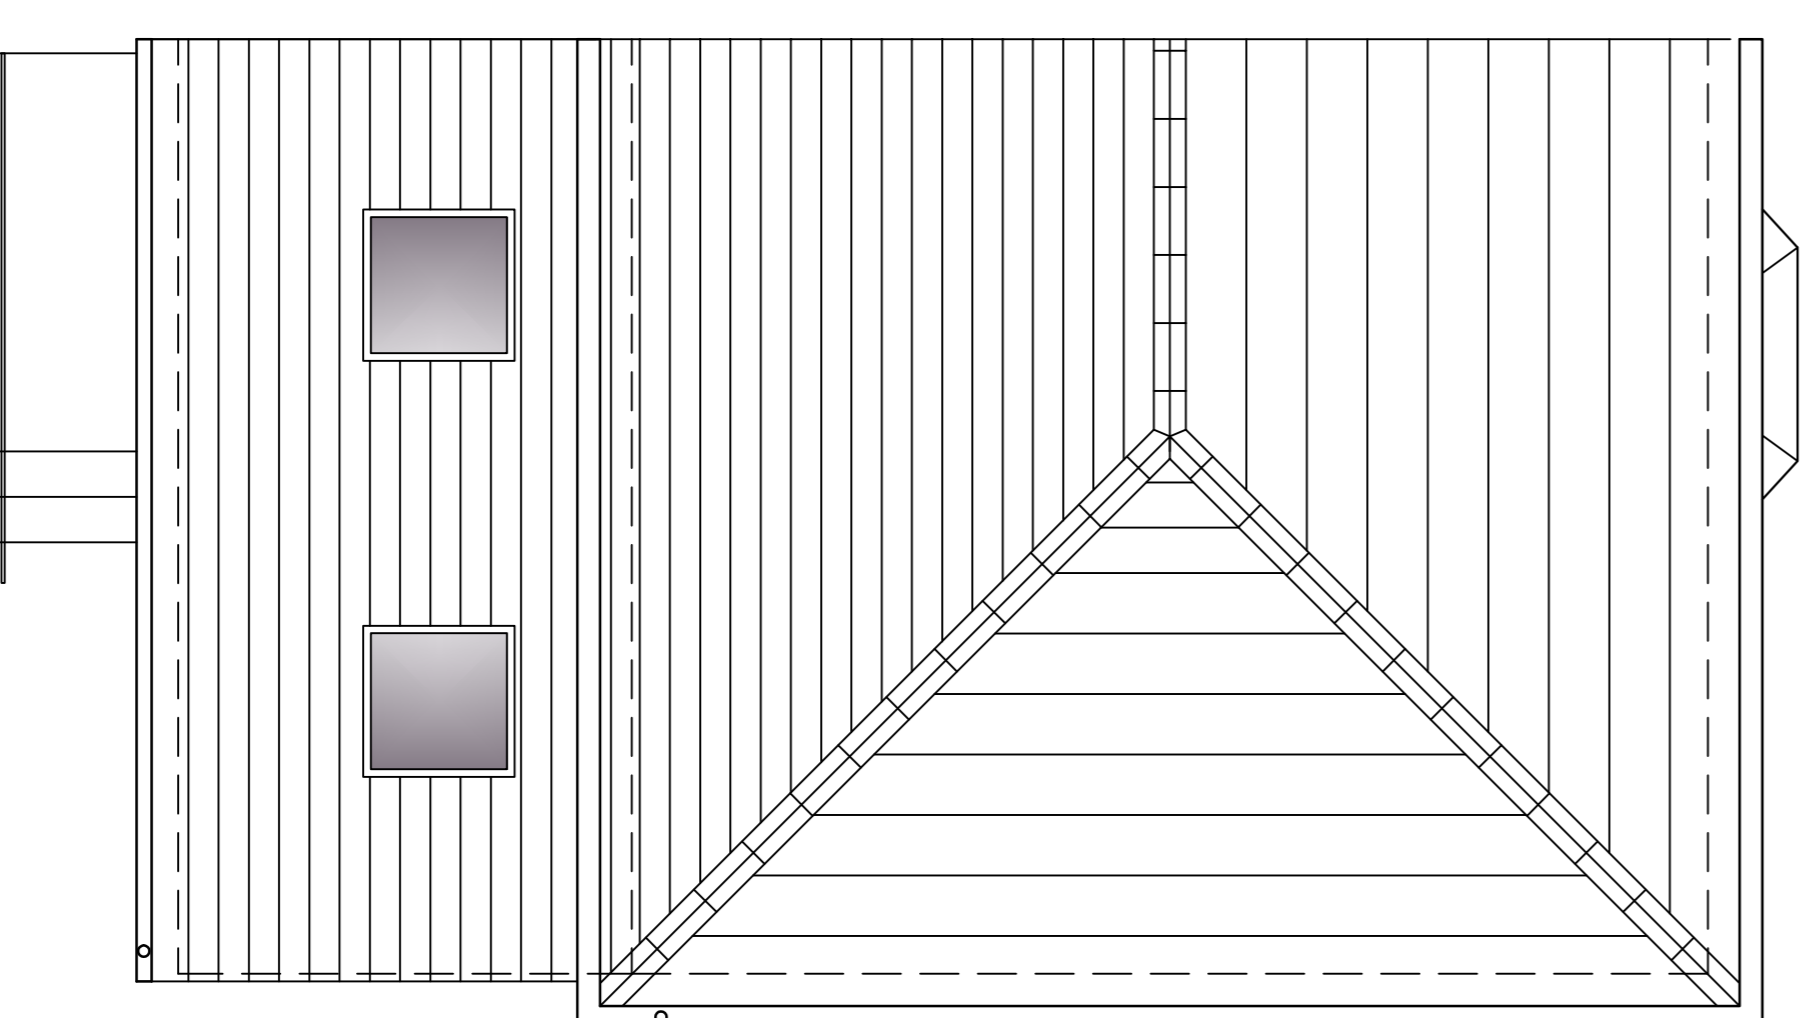

PROPOSED ROOF PLAN

Orig. Ref	Original drawing issue	Date	By
Ref	Description	Date	By

Revisions

PLANNING

Client
Mr P Sammonds

Project Address
**33 Jackroyd Lane, Newsome
Huddersfield**

Drawing Title
Existing / Proposed Plans & Roof Plans

Drawn By	Scale	Date
AC	1:50	29/04/20
Checked By	Superseded File Ref	Current File Ref
---	<input type="checkbox"/>	<input type="checkbox"/>
Project Number	Drawing Number	Revision
301	300-002	-