

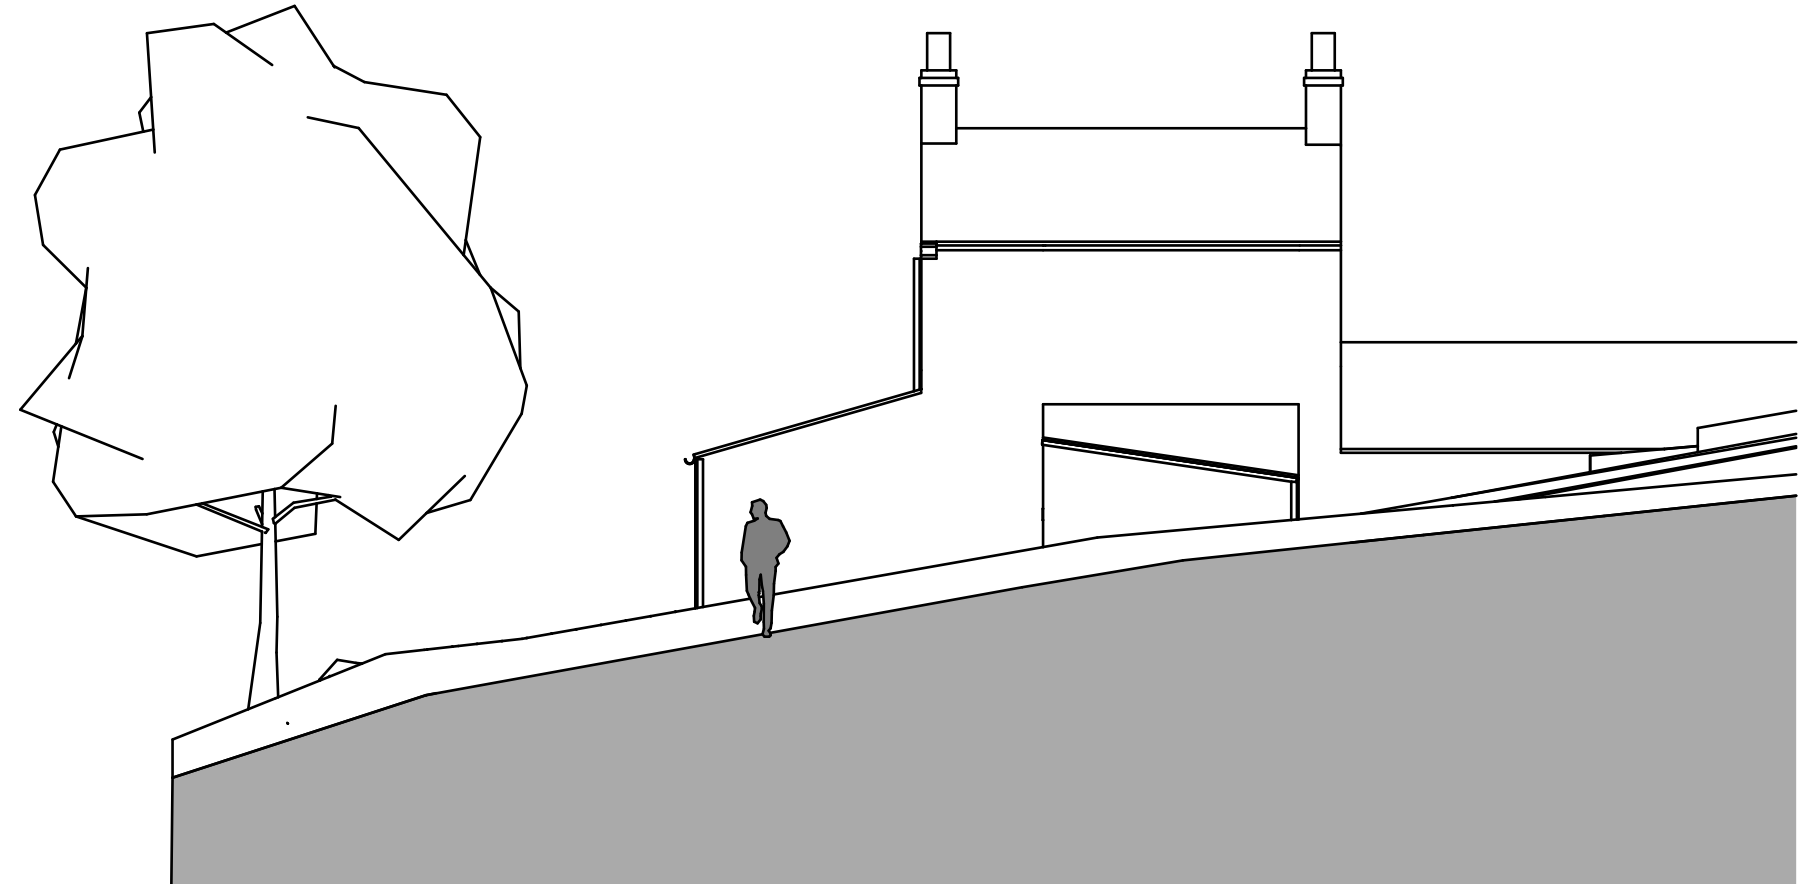


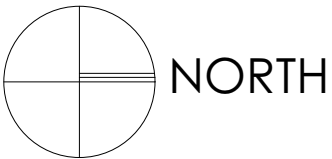

Existing Rear Elevation - East 1:100

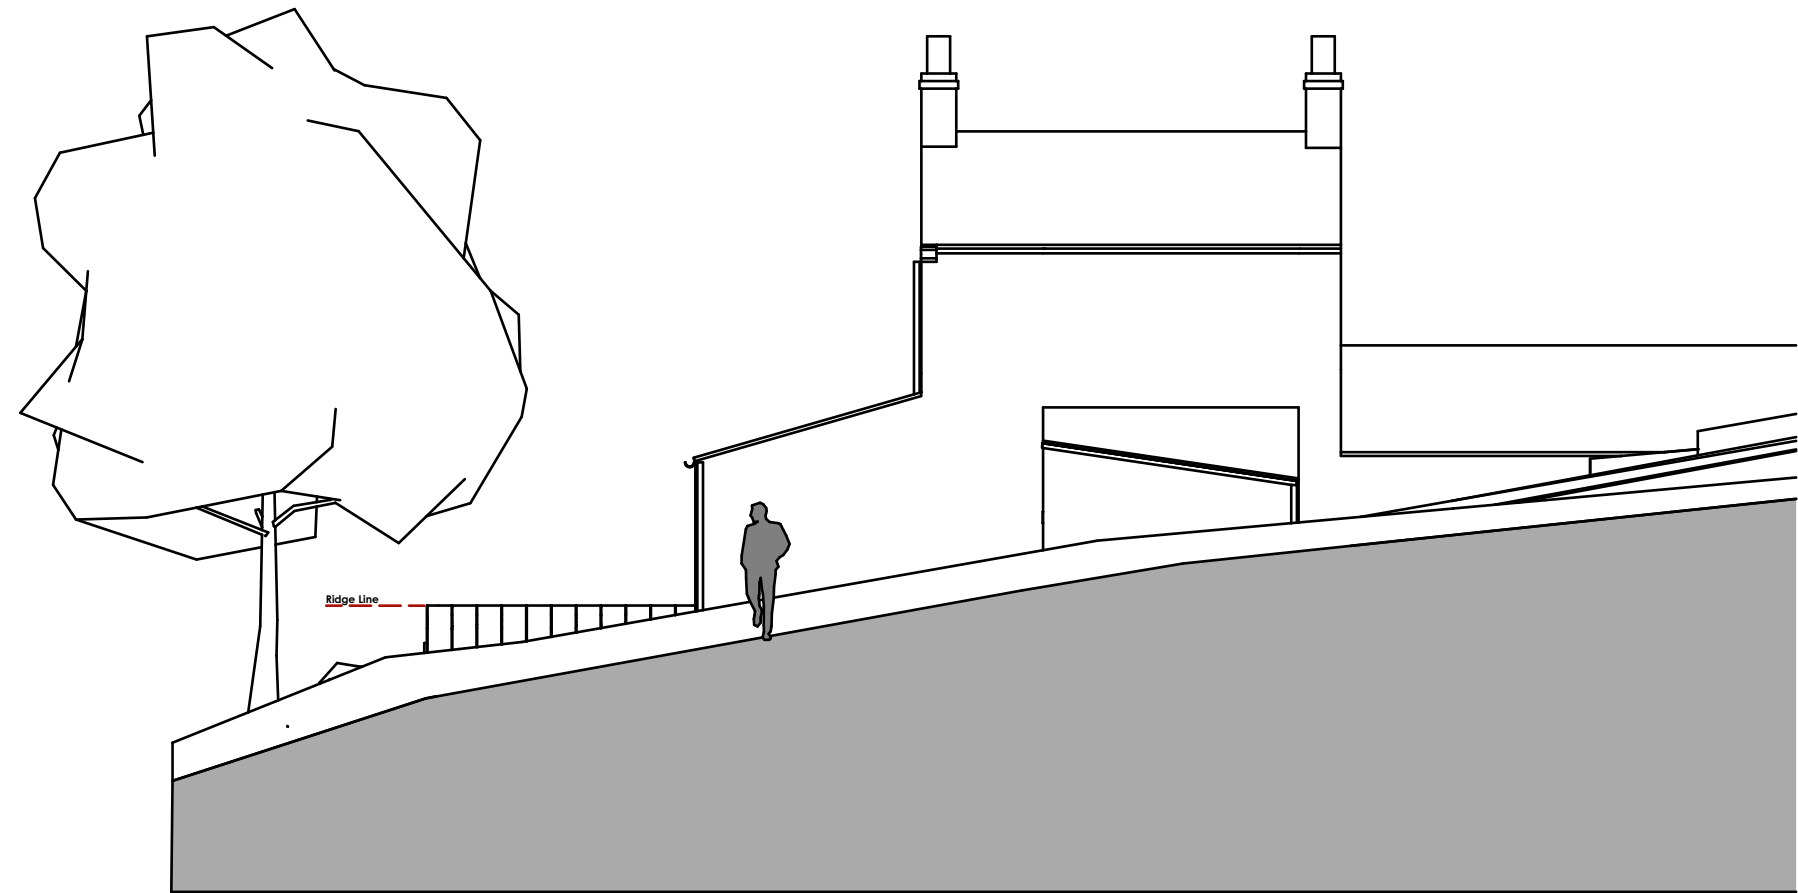

Proposed Rear Elevation - East 1:100

Client:					
Mr J Cathcart.					
Project:					
57 Underbank Old Road, ,					
Drawing:					
Rear Elevations.					
Project No:	Drawing No:	Scale:	Date:	Drawn by:	Checked by:
57	00_07	1:100	20.05.20	JC	JC