
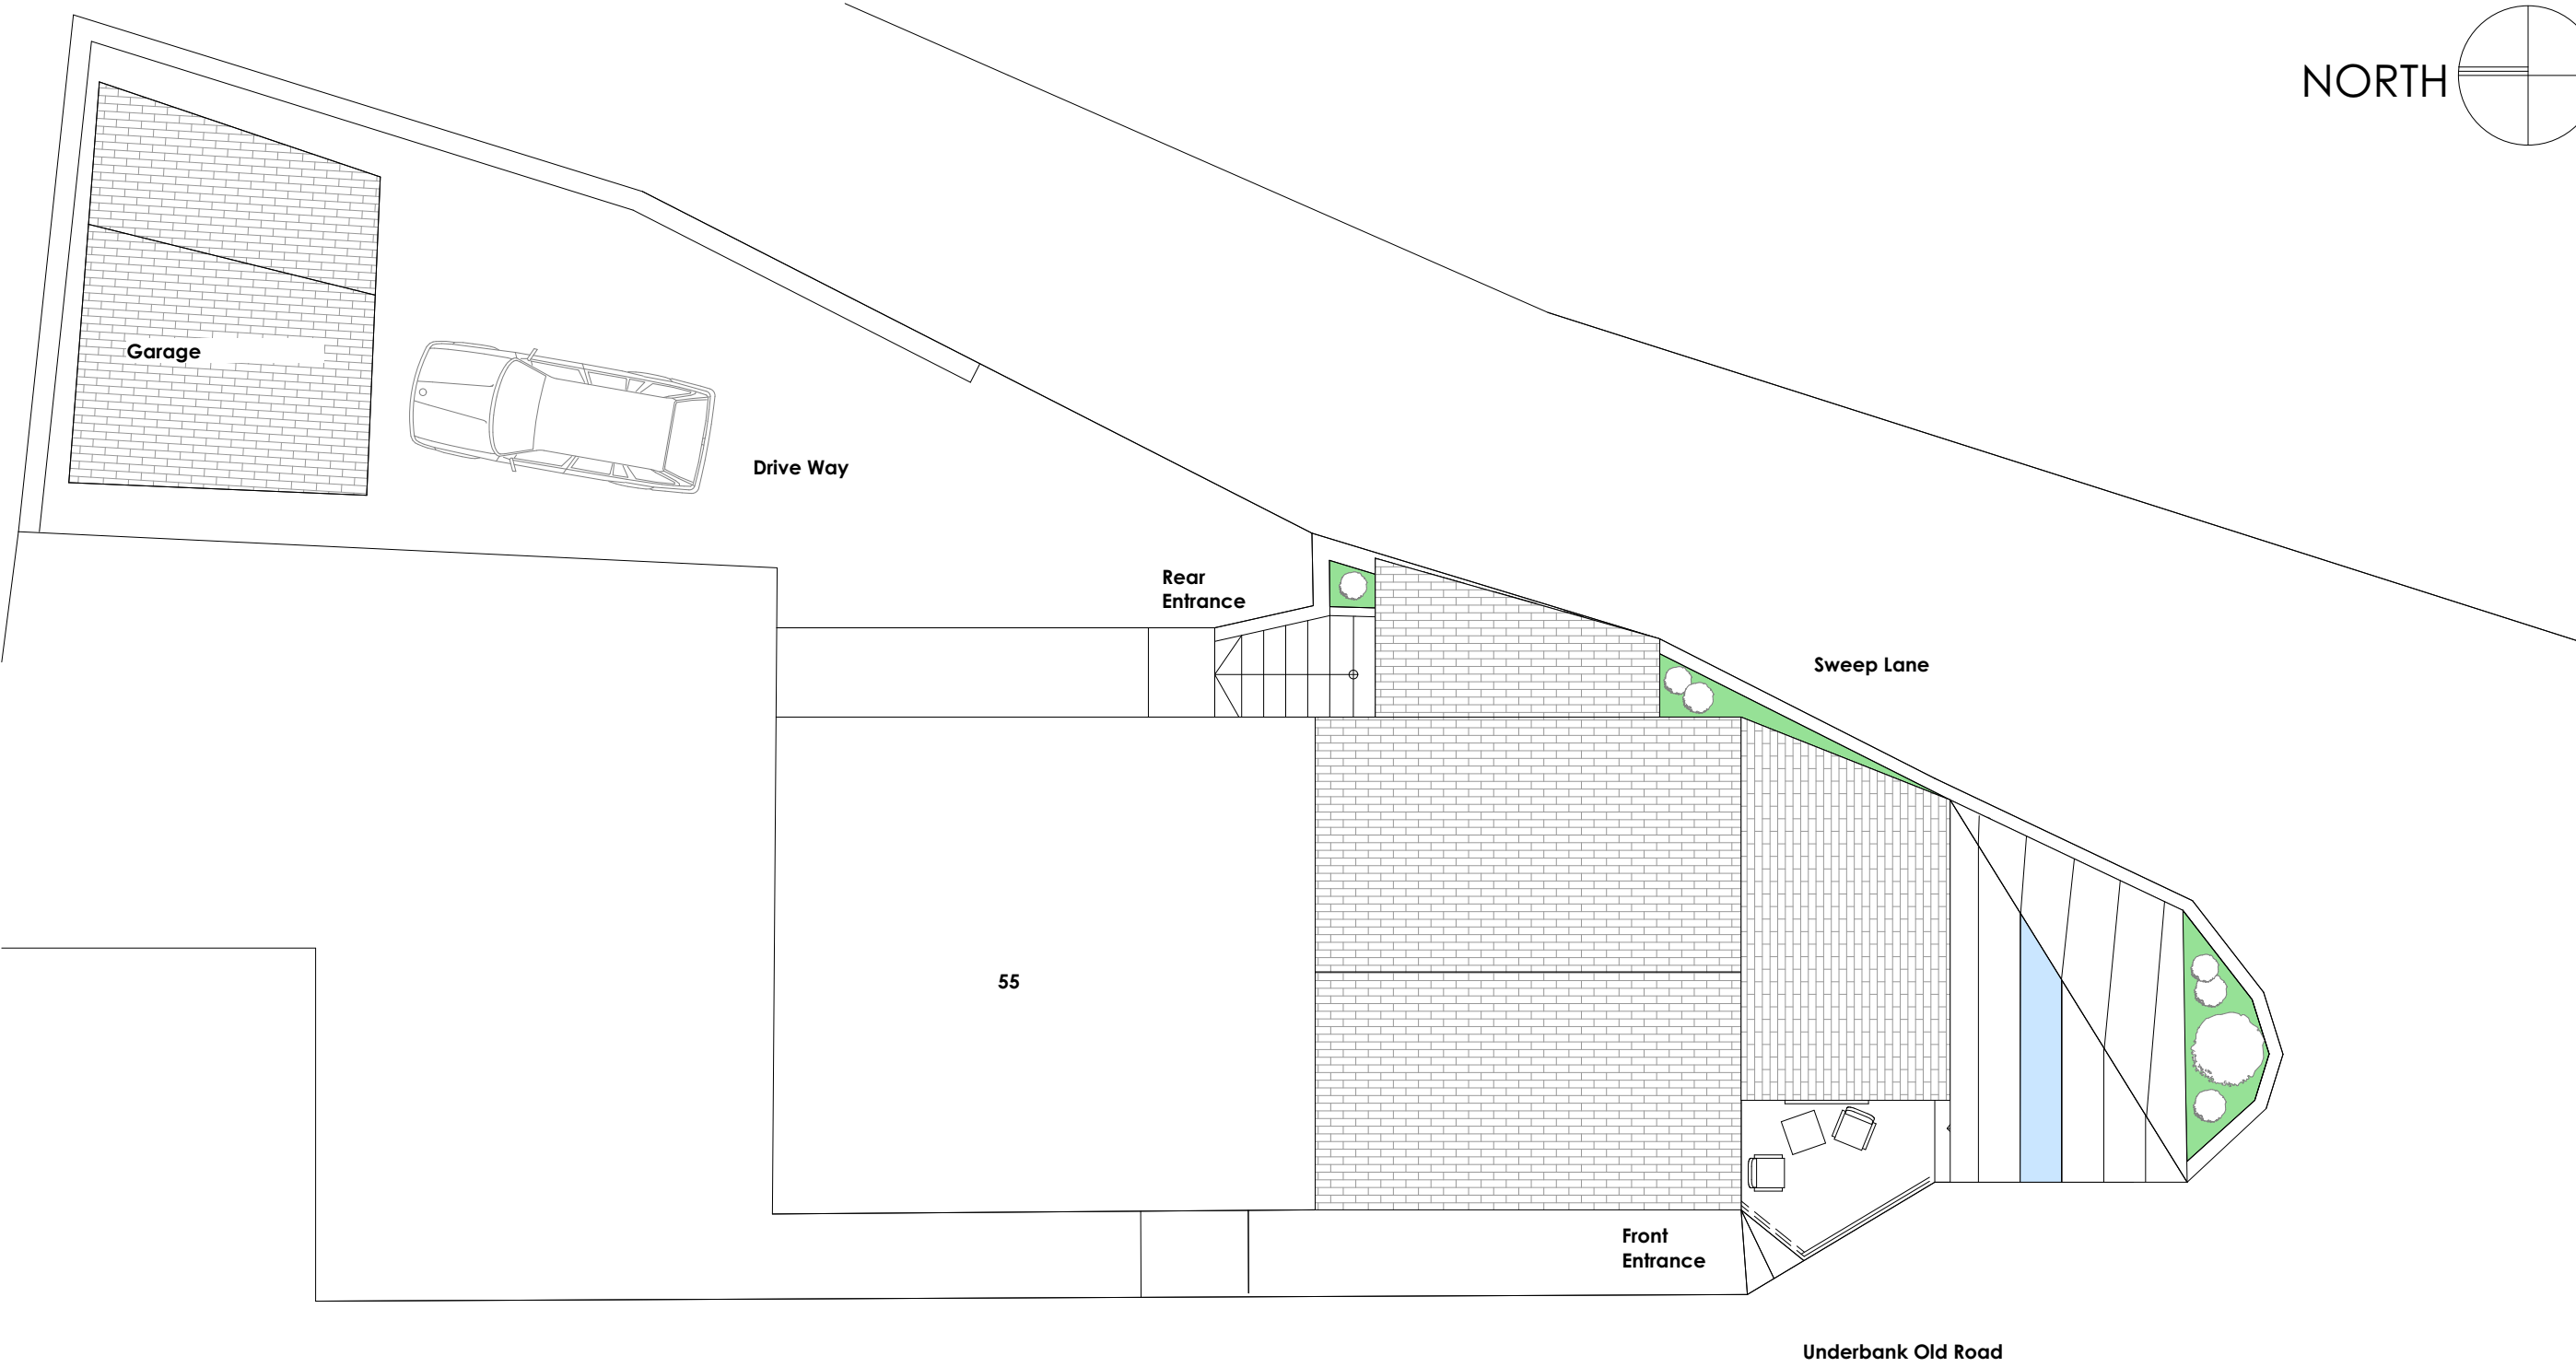


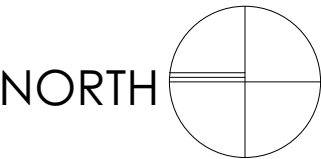

1 Proposed Site Plan

Client:					
Mr J Cathcart.					
Project:					
57 Underbank Old Road, ,					
Drawing:					
Proposed Site Plan.					
Project No:	Drawing No:	Scale:	Date:	Drawn by:	Checked by:
57	00_03	1:100	20.05.20	JC	JC