


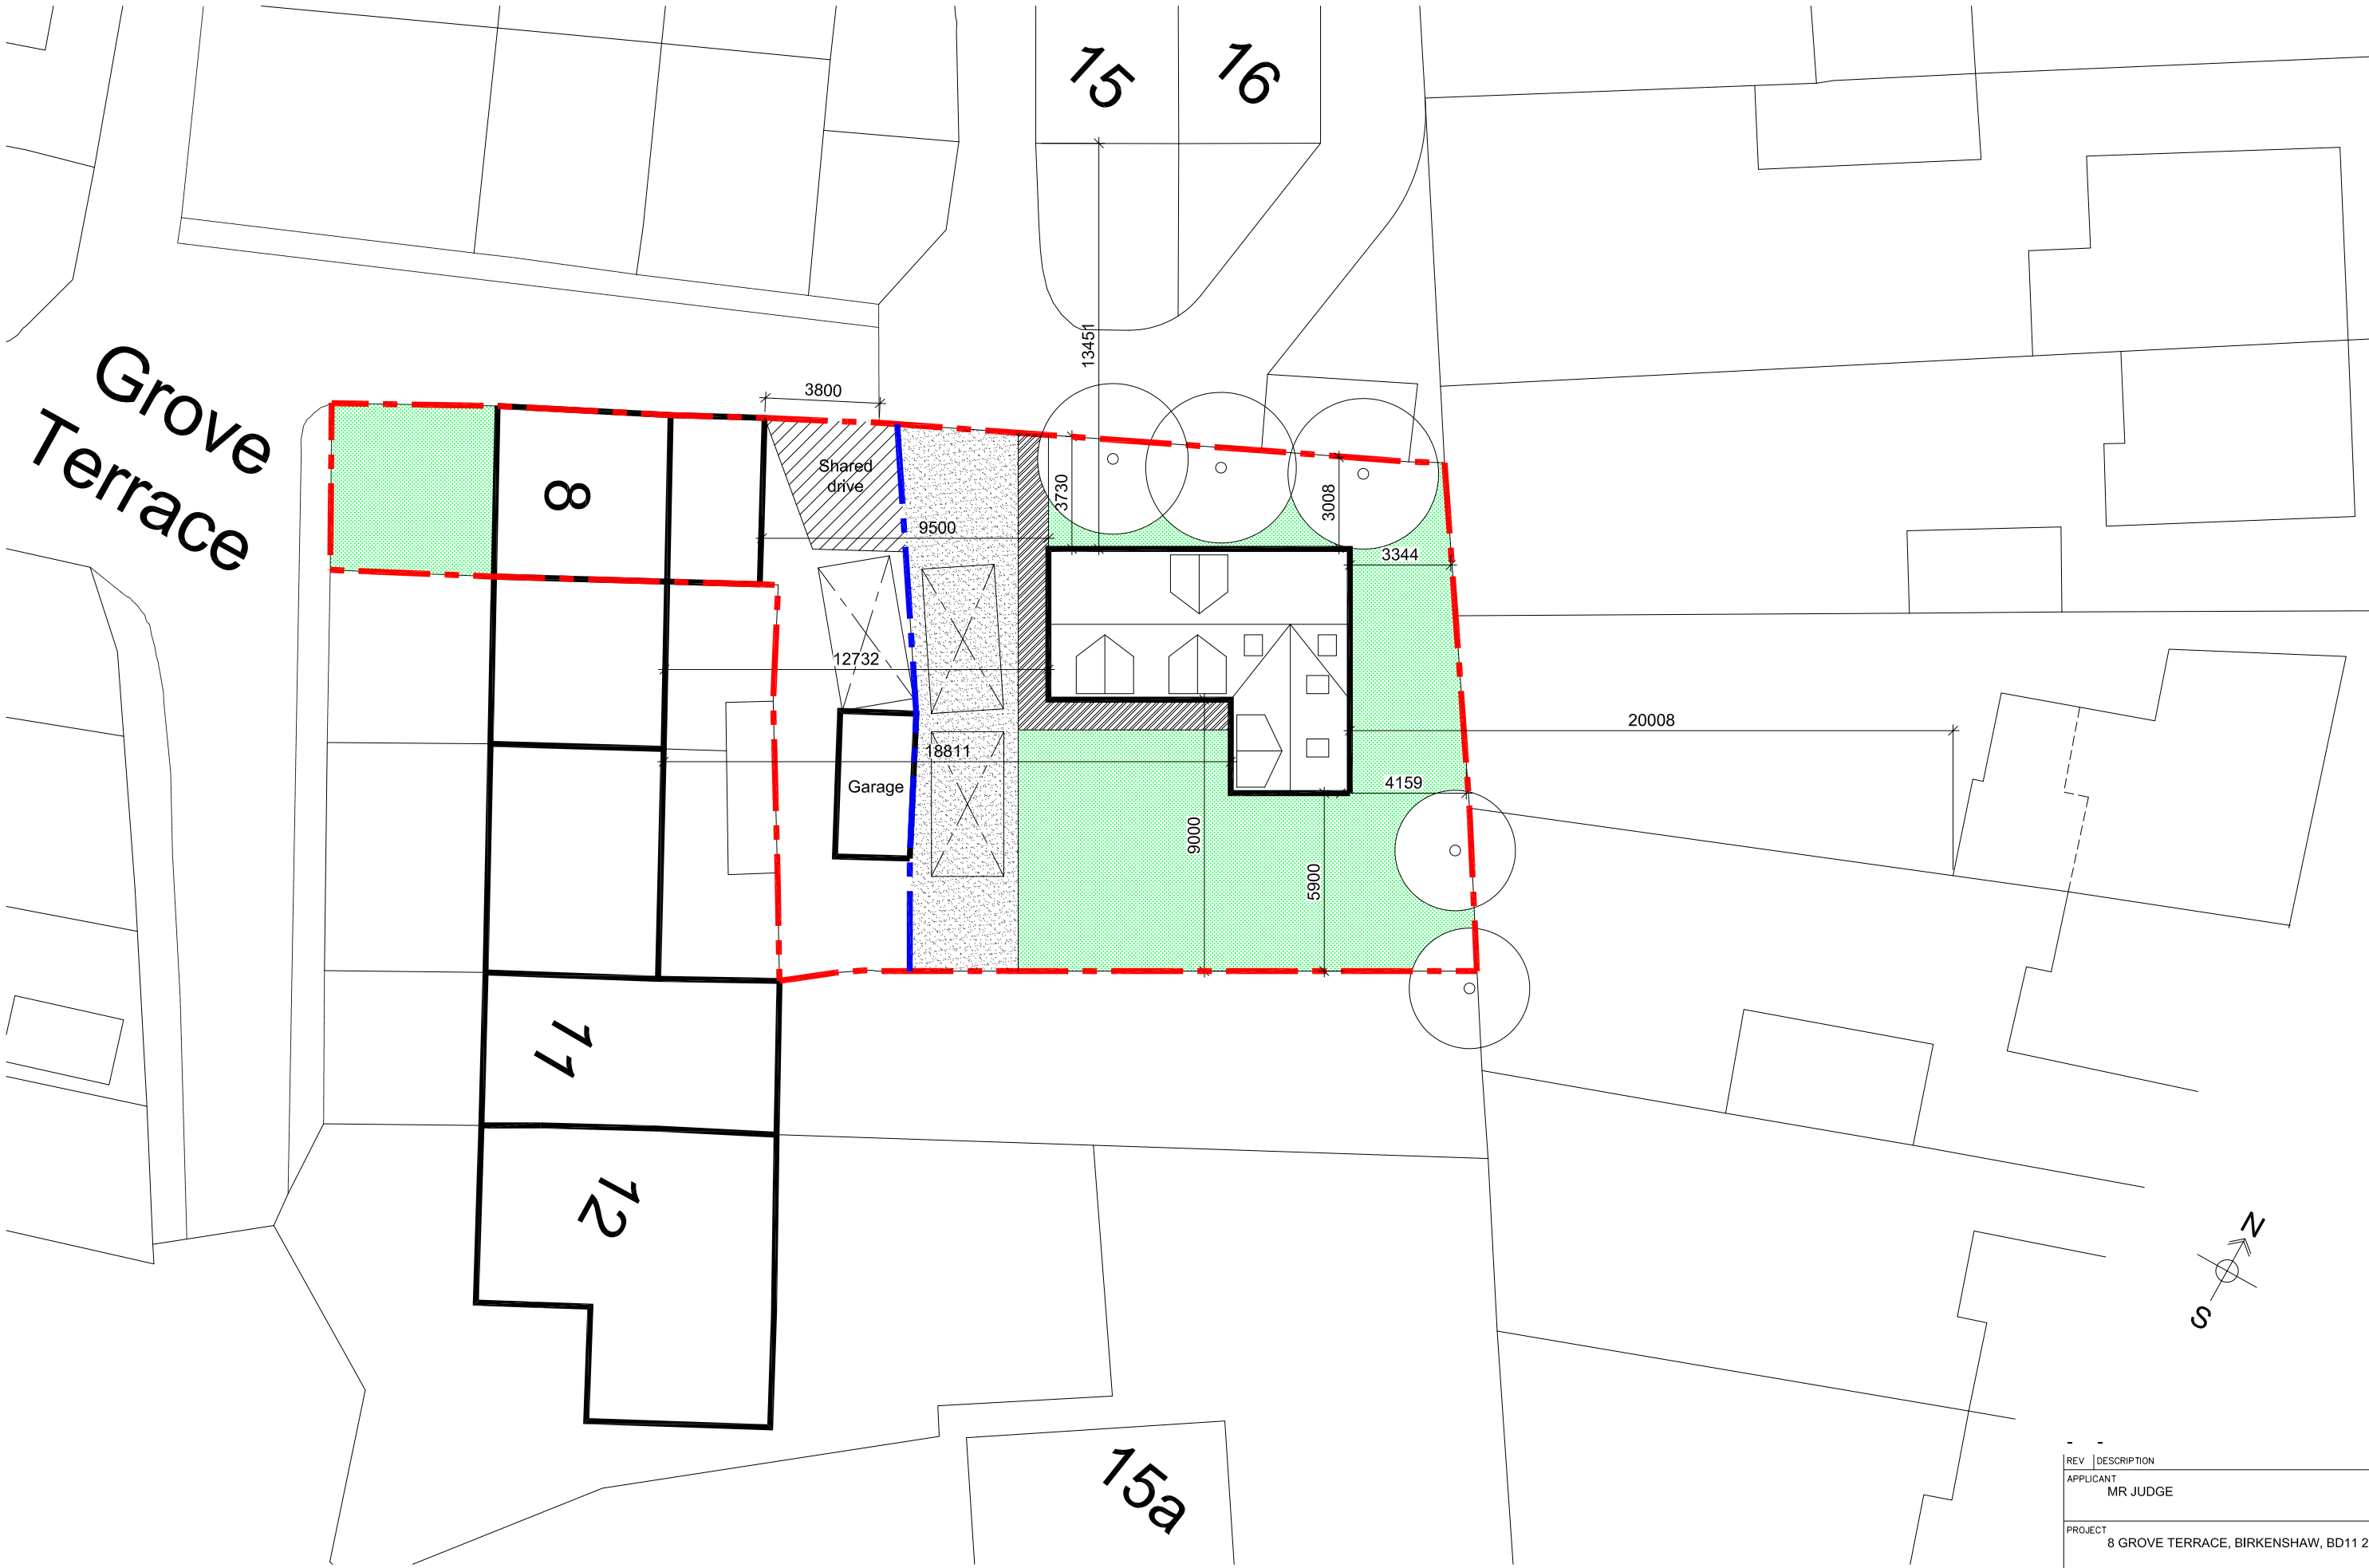

PROPOSED SITE PLAN

REV	DESCRIPTION	DATE
APPLICANT		
MR JUDGE		
PROJECT		
8 GROVE TERRACE, BIRKENSHAW, BD11 2LY		
TITLE		
PROPOSED SITE PLAN		
Date	Scale@A3	DWG No.
APR 2020	1:200	A-20-02
REV		
D		